

SITE PLAN SET

PROJECT NAME:
99 UNIT APART
BUILDING

PROJECT ADDRESS:
2606 PALM AIRE DRIVE N, POMPAÑO BEACH
FL

OWNER NAME:
PREMIUM DEVELOPMENT

OWNER ADDRESS:
712 SW 1st Street, Miami FL 33130

ARCHITECT
GS ARCHITECTURE
2100 SW 24th STREET
MIAMI, FL 33145
PH: 786-488-0571
AR0009525

STRUCTURAL ENGINEER:
BJ CONSULTING ENGINEERS
7955 NW 12th ST
MIAMI, FL 33126, SUITE 418
PH: 786-703-9243
Nicolaj@bjef.com - https://bjef.com/

MEP ENGINEERING
MEP DESIGN GROUP LLC
1000 W PENNSACKE RD, STE 110
HALLANDALE, FL 33009
954-290-8165
meo@meppdesigngroupllc.com

CIVIL ENGINEER
GRAEF
9400 SOUTH DADELAND BLVD, SUITE 601
MIAMI, FLORIDA 33156
305 / 378-5555
CA 4270

LANDSCAPE ARCHITECT
EGS2 CORP
14121 SW 119TH AVE, MIAMI, FL
(305) 274-2702
LIC. 00001187

ALBERT POZA, ARCHITECT
NCARB - FL AR0009525

SEAL & SIGNATURE

REVISION LOG



No.	Description	Date

SITE PLAN

Project number 20-0065
Date 09/28/2022
Drawn by
Checked by

A-02

Scale 1" = 20'-0"

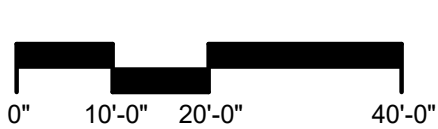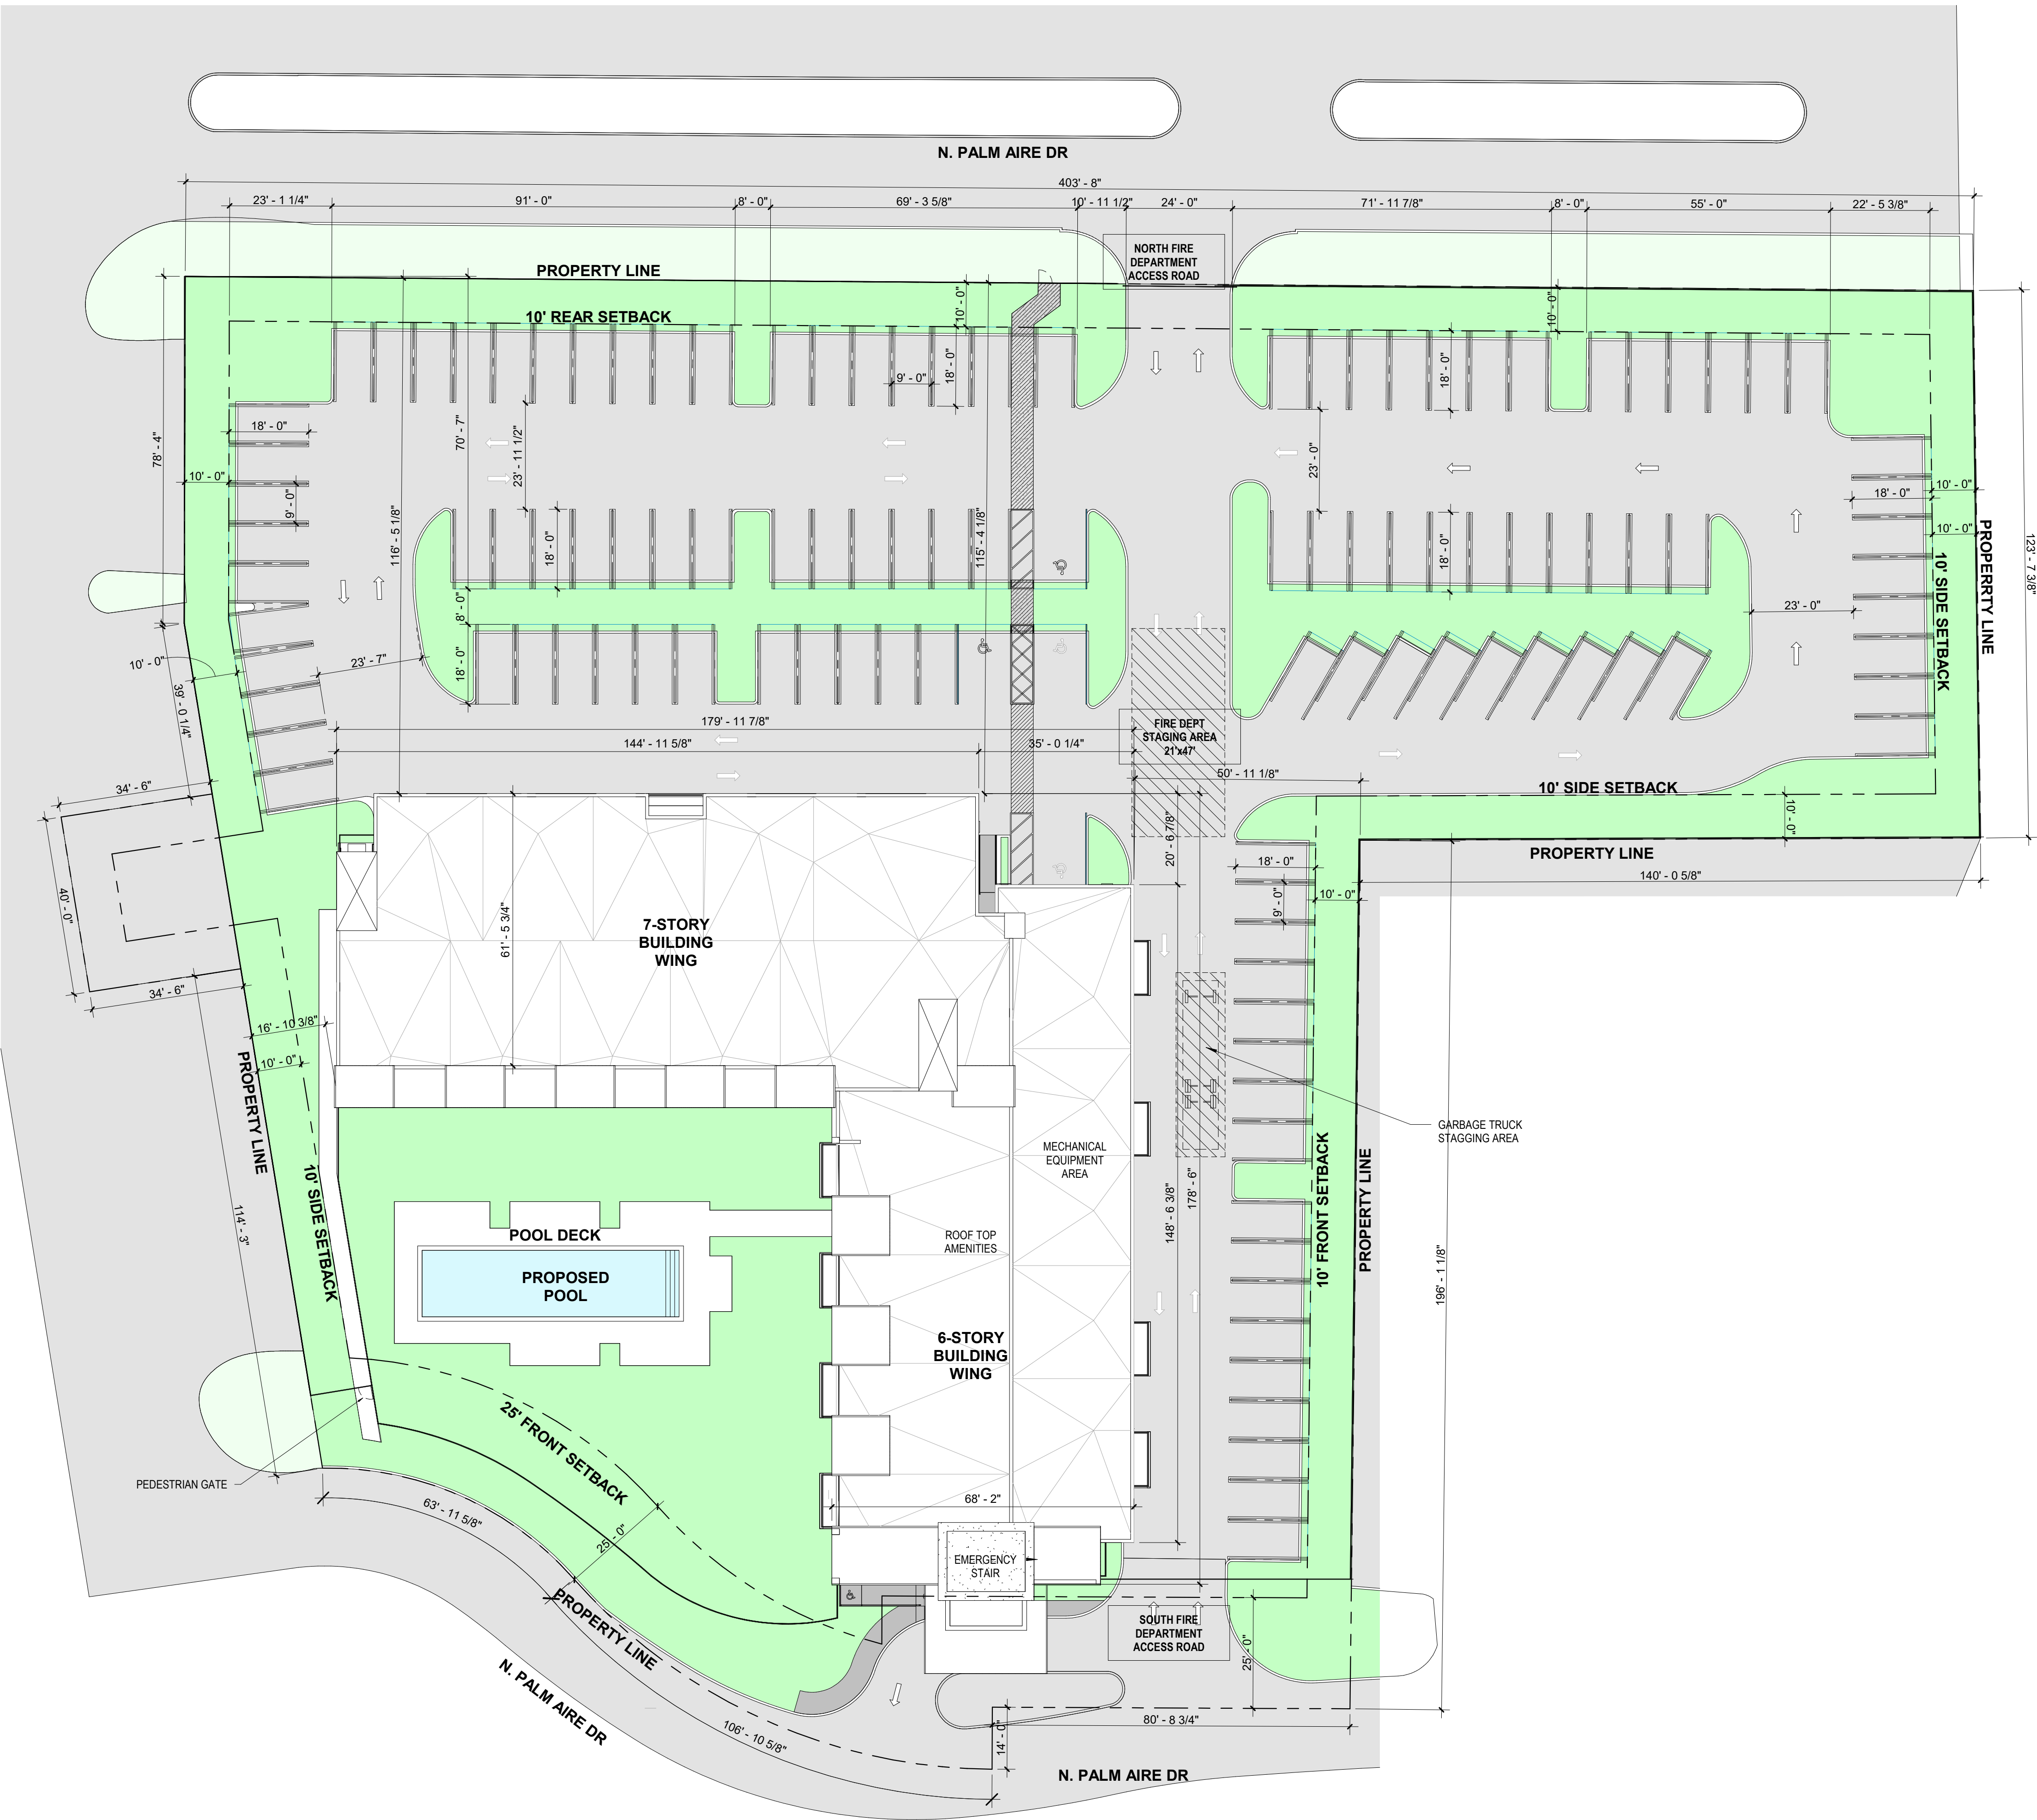

1 SITE PLAN
1" = 20'-0"

