


# ATLANTIC 3350

SITE PLAN FOR PROPOSED MIXED USE PROJECT  
S.W. CORNER ATLANTIC BOULEVARD AND STATE ROAD A-1-A  
3350 E. ATLANTIC BOULEVARD, POMPANO BEACH, FL 33062

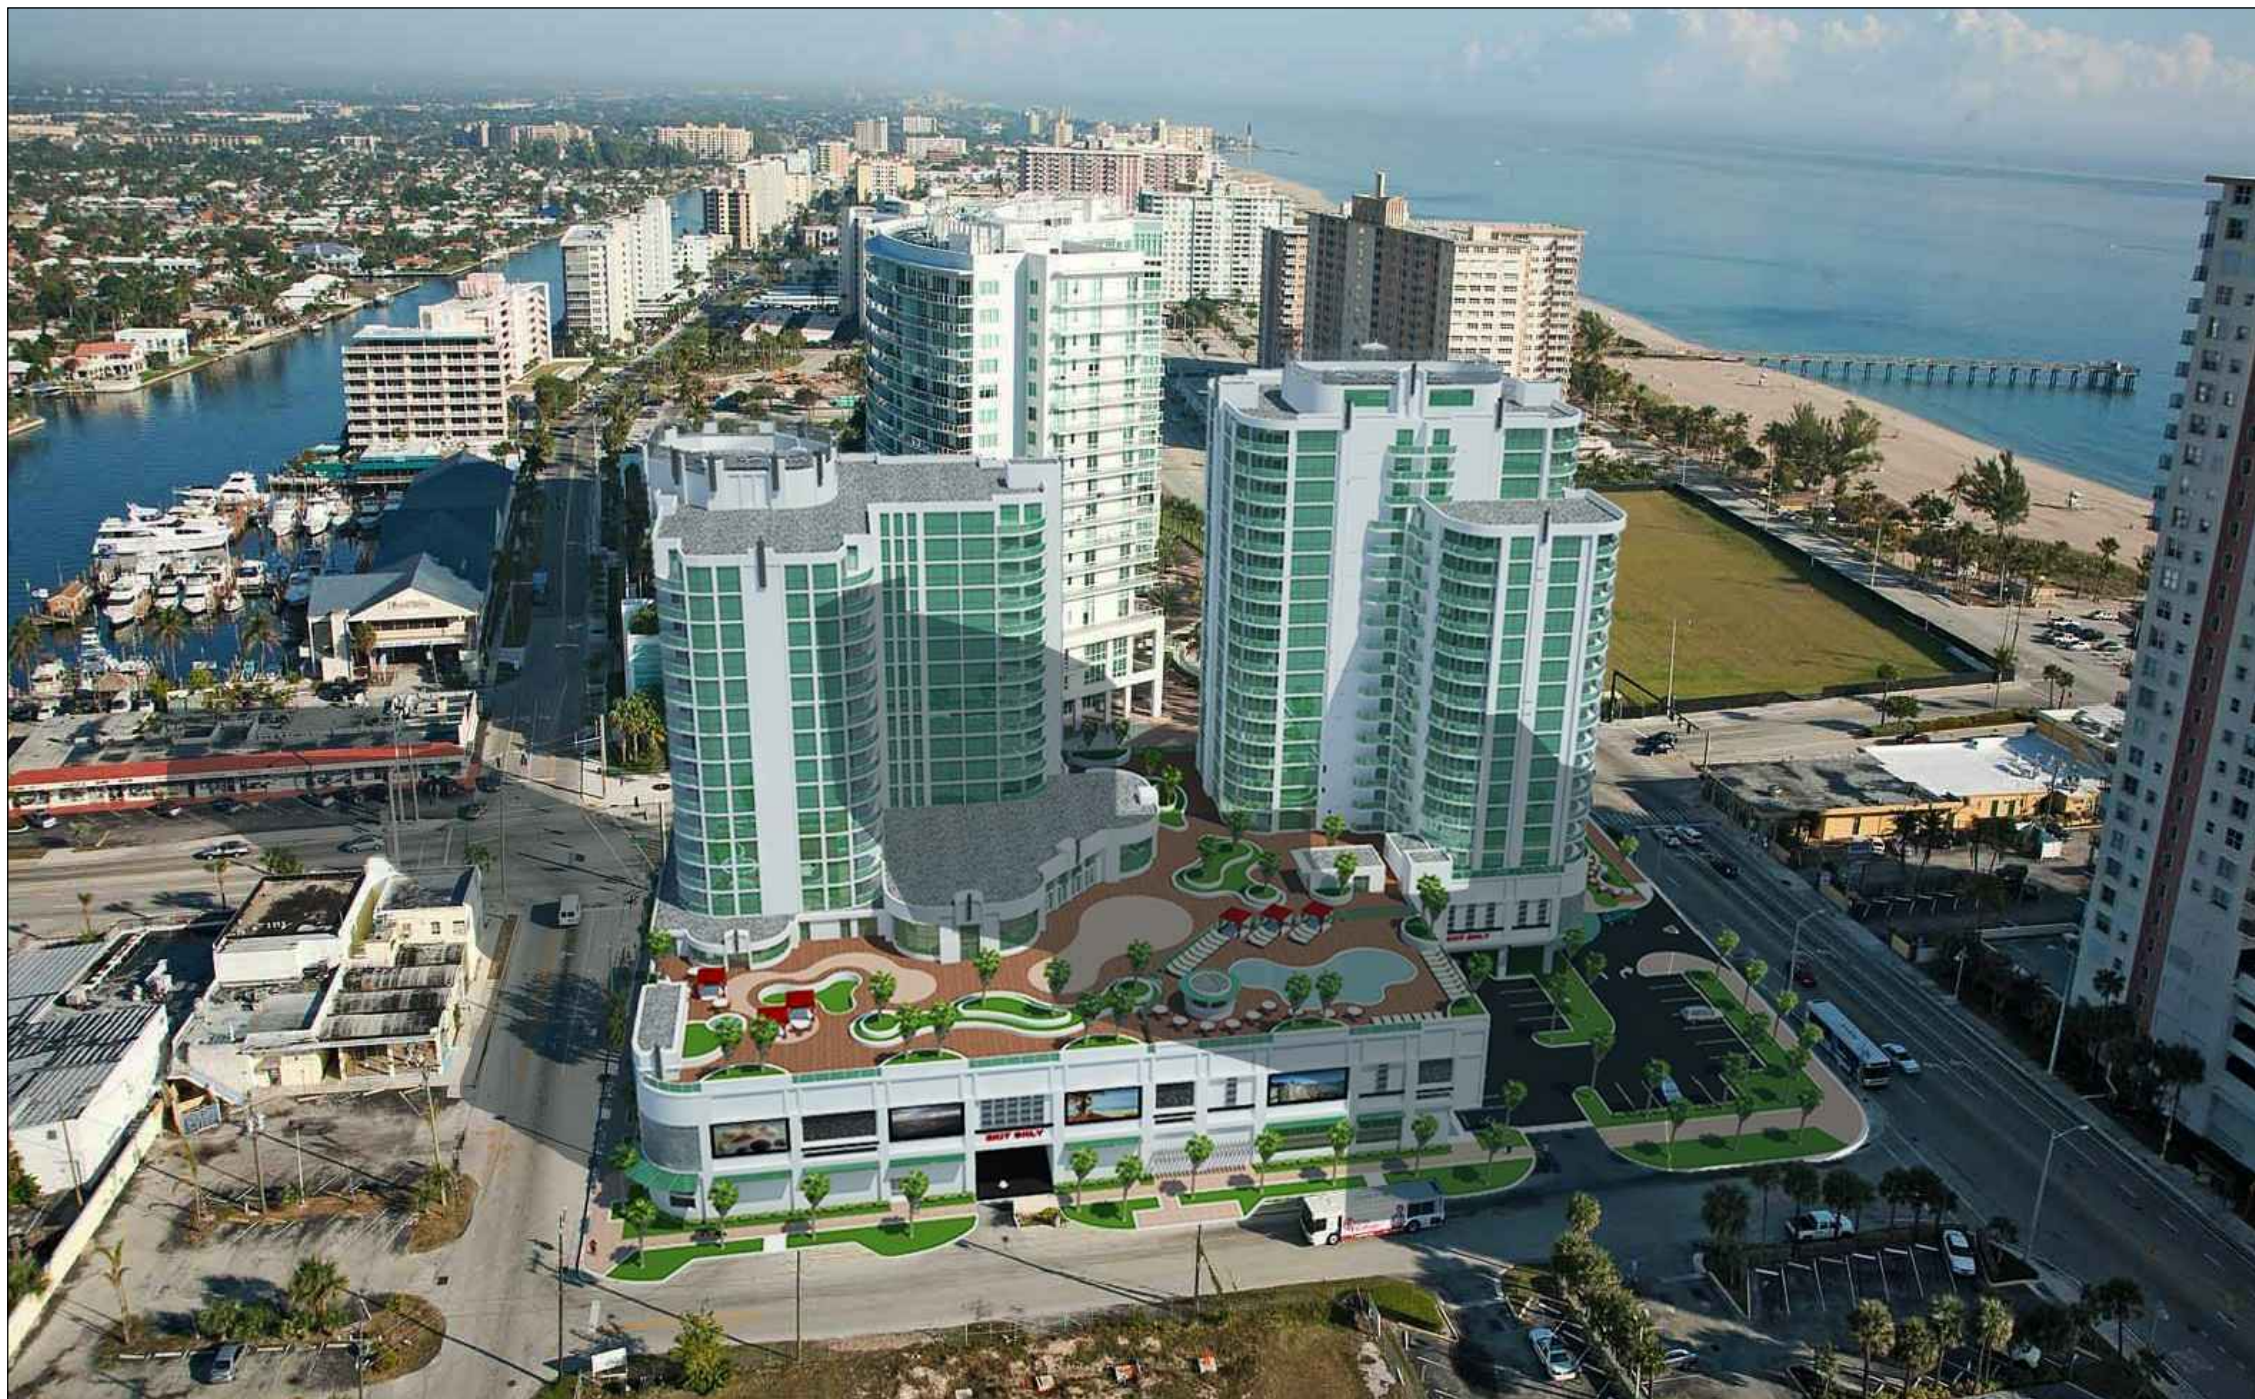

INDEX:

	COVER
	SURVEY
SP-1	SITE PLAN / GRADE LEVEL
	CIVIL MASTER SITE COVER SHEET
C-1	SITE ENGINEERING PLAN
C-2	PAVING, GRADING AND DRAINAGE DETAILS
C-3	WATER AND SEWER DETAILS
C-4	WATER AND SEWER DETAILS
C-5	SEWER DETAILS & PROFILES
EC-1	EROSION CONTROL PLAN
	TREE DISPOSITION PLAN
L-1	LANDSCAPE DEVELOPMENT PLAN
L-2	PROMENADE DECK LANDSCAPE PLAN
L-3	LANDSCAPE DETAILS AND SPECS
L-4	SILVA CELL LAYOUT & DETAILS
IR-1	GRADE LEVEL IRRIGATION PLAN
IR-1a	DECK LEVEL IRRIGATION PLAN
IR-2	IRRIGATION DETAILS AND SPECS
A-1	LEVEL 2 PARKING DECK PLAN
A-2	LEVEL 3 PARKING DECK PLAN
A-3	LEVEL 4 PARKING DECK PLAN
A-4	PROMENADE DECK PLAN
A-5	LEVEL 6 - UNIT LEVEL
A-6	LEVEL 7 THRU 18 TYP. UNIT LEVEL
A-7	RES. 18 - 21 4 TYP. UNIT PLAN
A-8	ENLARGED UNIT PLANS
A-9	NORTH ELEVATION
A-10	WEST AND EAST ELEVATIONS
A-11	SOUTH ELEVATION
A-12	SITE LIGHTING / SCHEDULE / SPECS
A-13	MAX BUILDABLE AREA / TRASH AREA PLAN
	PARTIAL RES. TOWER ENTRY ELEV.
A-14.1	LIFE SAFETY PLAN
A-14.2	GRADE LEVEL LIFE SAFETY PLAN
A-14.3	CPTD STATEMENT
A-15	EAST/WEST BUILDING SECTION
A-16	NORTH/SOUTH BUILDING SECTION
	PARTIAL HOTEL TOWER ENTRY ELEV.

DIVERSIFIED CONSTRUCTION  
**DCES**  
& ENGINEERING SERVICES  
2295 N.W. CORPORATE BLVD, #125, BOCA RATON, FL 33431  
561-750-3717 FAX 561-750-3686  
EB #6459

**BERRIE**  
Architecture  
& Design, Inc.  
2301 W SAMPLE RD., STE. 5-7C  
POMPANO BEACH, FL 33073  
Phone (954) 928-0635  
E-MAIL [berrie@berriedesign.com](mailto:berrie@berriedesign.com)  
FL LIC. #AA0002741

MICHAEL FAY: LANDSCAPE ARCHITECT  
REG.#540  
8202 S. E. CUMBERLAND CIR, HOBE SOUND FL., 33455  
PH. 561-274-9418

AS INSTRUMENTS OF SERVICE, ALL  
DRAWINGS, SPECIFICATIONS, AND COPIES  
THEREOF FURNISHED BY THE ARCHITECT ARE  
TO BE USED ONLY FOR THIS PROJECT AND  
NOT TO BE USED ON ANY OTHER PROJECTS.  
THESE DOCUMENTS ARE NOT VALID UNLESS  
SIGNED AND SEALED BY THE ARCHITECT OR  
ENGINEER. CHANGES TO THE DRAWINGS MAY  
ONLY BE MADE BY THE ARCHITECT OR  
ENGINEER. BY USE OF THE DRAWING FOR  
CONSTRUCTION OF THE PROJECT, THE OWNER  
REPRESENTS THAT THEY HAVE REVIEWED AND  
APPROVED THE DRAWINGS, AND THAT THE  
CONSTRUCTION DOCUMENT PHASE OF THE  
PROJECT IS COMPLETE. THE CONTRACTOR  
REPRESENTS THAT HE HAS VISITED THE  
SITE, FAMILIARIZED HIMSELF WITH THE  
LOCAL CONDITIONS, VERIFIED FIELD  
DIMENSIONS, AND CORRELATED HIS  
OBSERVATIONS WITH THE REQUIREMENTS OF  
THE CONTRACT DOCUMENTS. NOTIFY  
ARCHITECT PRIOR TO START OF THE WORK  
OF DISCREPANCIES FOUND AND REQUEST  
CLARIFICATION. DO NOT SCALE THE  
DRAWING. MINIMUM FEE OF \$100 FOR  
UNAUTHORIZED AS-BUILT FIELD CHANGES.

2301 W SAMPLE RD., STE. 5-7C  
POMPANO BEACH, FL 33073  
Phone (954) 928-0635  
E-MAIL [berrie@berriedesign.com](mailto:berrie@berriedesign.com)  
FL LIC. #AA0002741

**BERRIE**  
Architecture  
& Design, Inc.

Project Name  
ATLANTIC 3350  
3350 E. ATLANTIC BLVD  
POMPANO BEACH, FLORIDA, 33062  
Sheet Title  
PROPOSED SITE PLAN  
COVER SHEET

Prog./Rev.  
SITE PLAN EXT.  
of DEV. ORDER  
No. 12-12000003  
DATED 10/24/12  
PAM COMMENTS  
4/17/20  
DRC COMMENTS  
10/08/20

Digitally  
signed by  
Richard  
BerrieVP  
Date:  
2020.10.13  
08:45:46  
Richard Berrie

Scale 1"=20'-0"  
Proj. No. 1002  
Drawn By RB  
Date 10/17/20  
9-1  
COVER  
Of 1 sheets

**AAC**  
PZ20-12000005  
1/5/2021