



CONTRACTOR(S) SHALL VERIFY EXISTING CONDITIONS AND CORRELATE DIMENSIONS PRIOR TO PROVIDING THE WORK DETAILED IN THESE DRAWINGS, AND SHALL PROMPTLY NOTIFY THE DESIGNER OF ANY DISCREPANCIES. IT IS A VIOLATION OF THE LAW FOR ANY PERSON, UNLESS AUTHORIZED UNDER THE DIRECTION OF A LICENSED ARCHITECT TO ALTER THESE PLANS AND SPECIFICATIONS. THIS DOCUMENT CONTAINS PROPERTY INFORMATION AND SHALL NOT BE USED OR REPRODUCED OR ITS CONTENTS DISCLOSED, IN WHOLE OR IN PART, WITHOUT THE PRIOR WRITTEN CONSENT OF GALLO HERBERT ARCHITECTS.

COPYRIGHT 2018 GALLO HERBERT ARCHITECTS

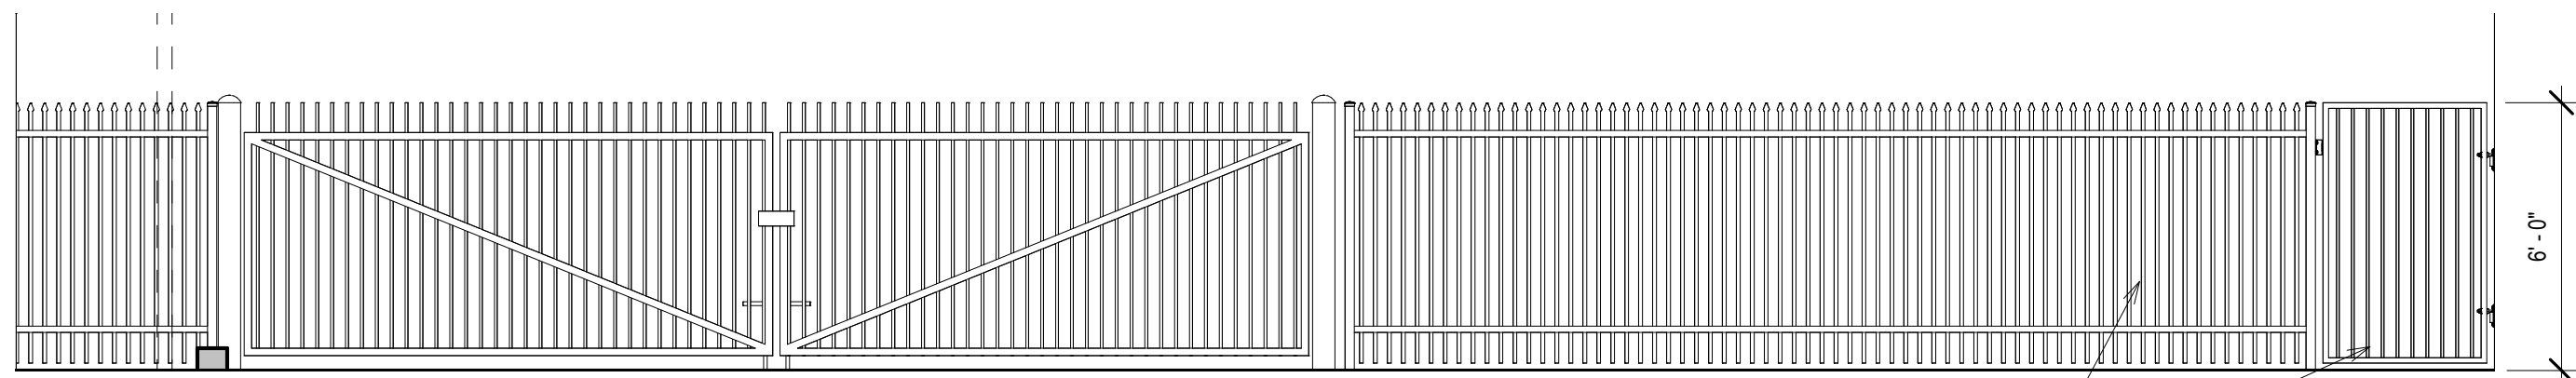


11 ALUM. PICKET FENCE DETAIL  
1/4" = 1'-0"

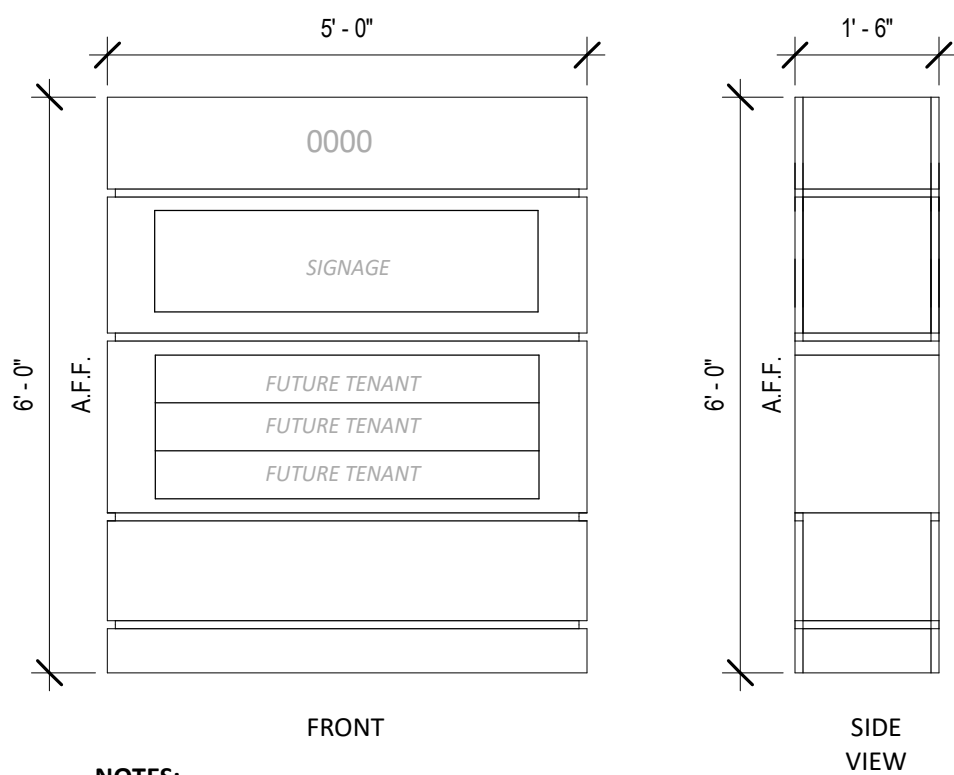


7 PROPOSED MONUMENT  
1/2" = 1'-0"


- NOTES:
- DOUBLE FACED SIGN
  - LANDSCAPE PROVIDED
  - TO BE EXTERNALLY LIT; ON GROUND OR PROJECTING FROM TOP OF SIGN

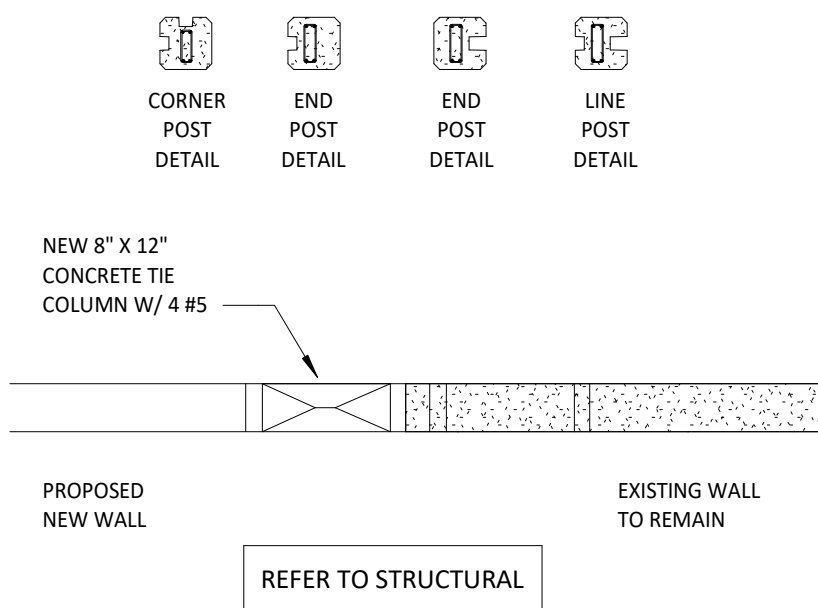


4 PLAN DETAIL OF WALL  
1/4" = 1'-0"

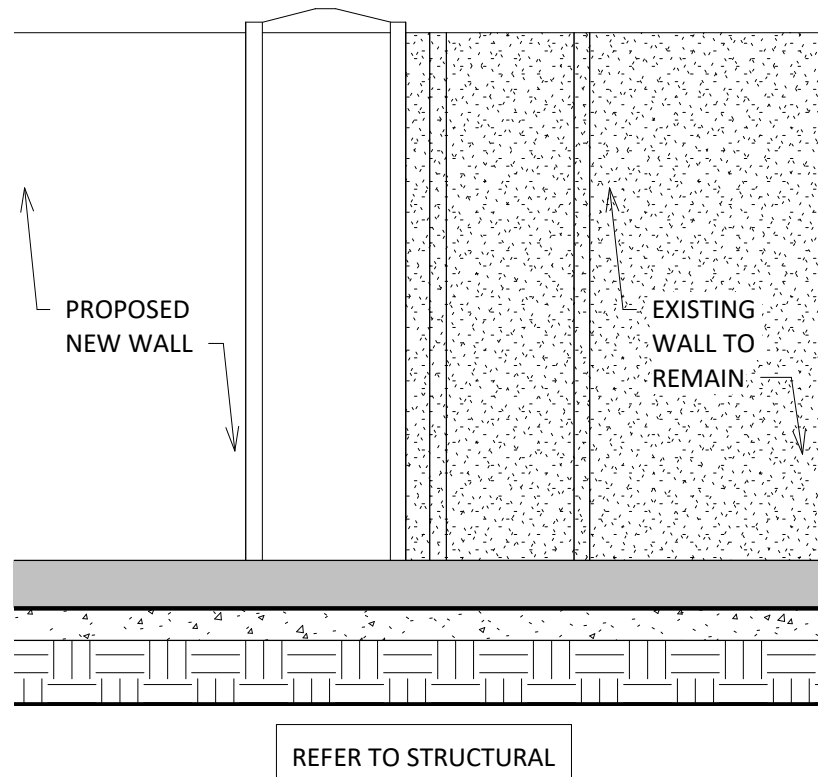


3 TIE COLUMN ELEVATION  
1/2" = 1'-0"

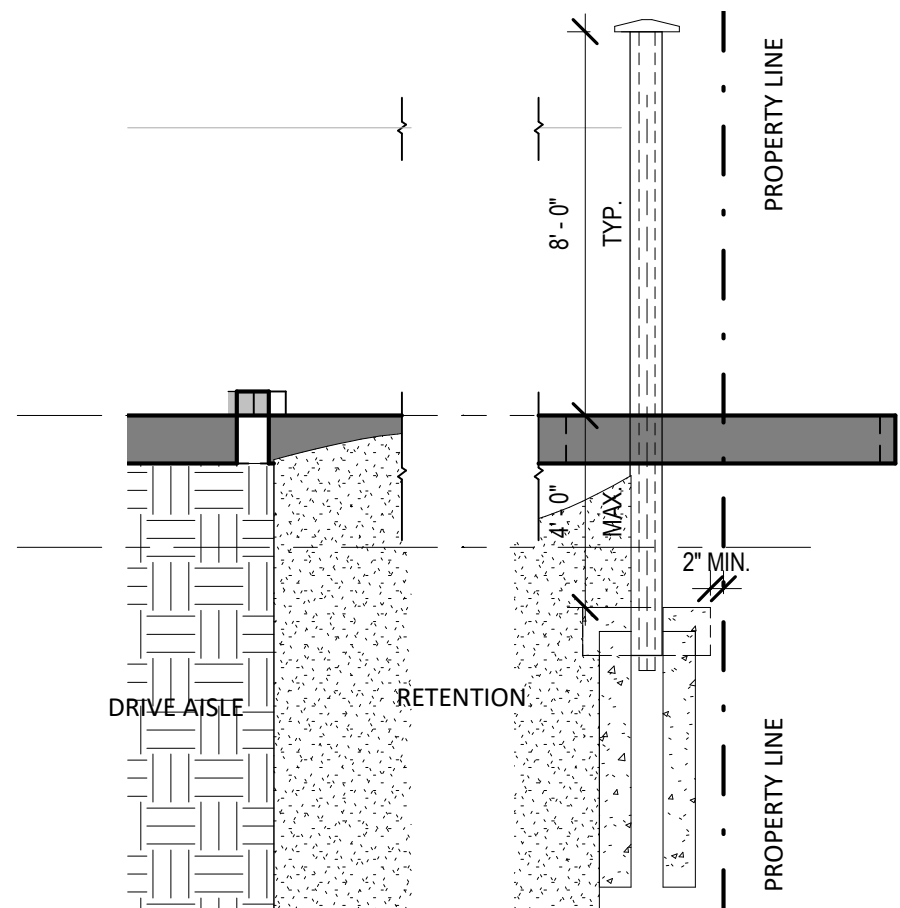


6 RETAINING WALL DETAIL TYPE C  
1/4" = 1'-0"

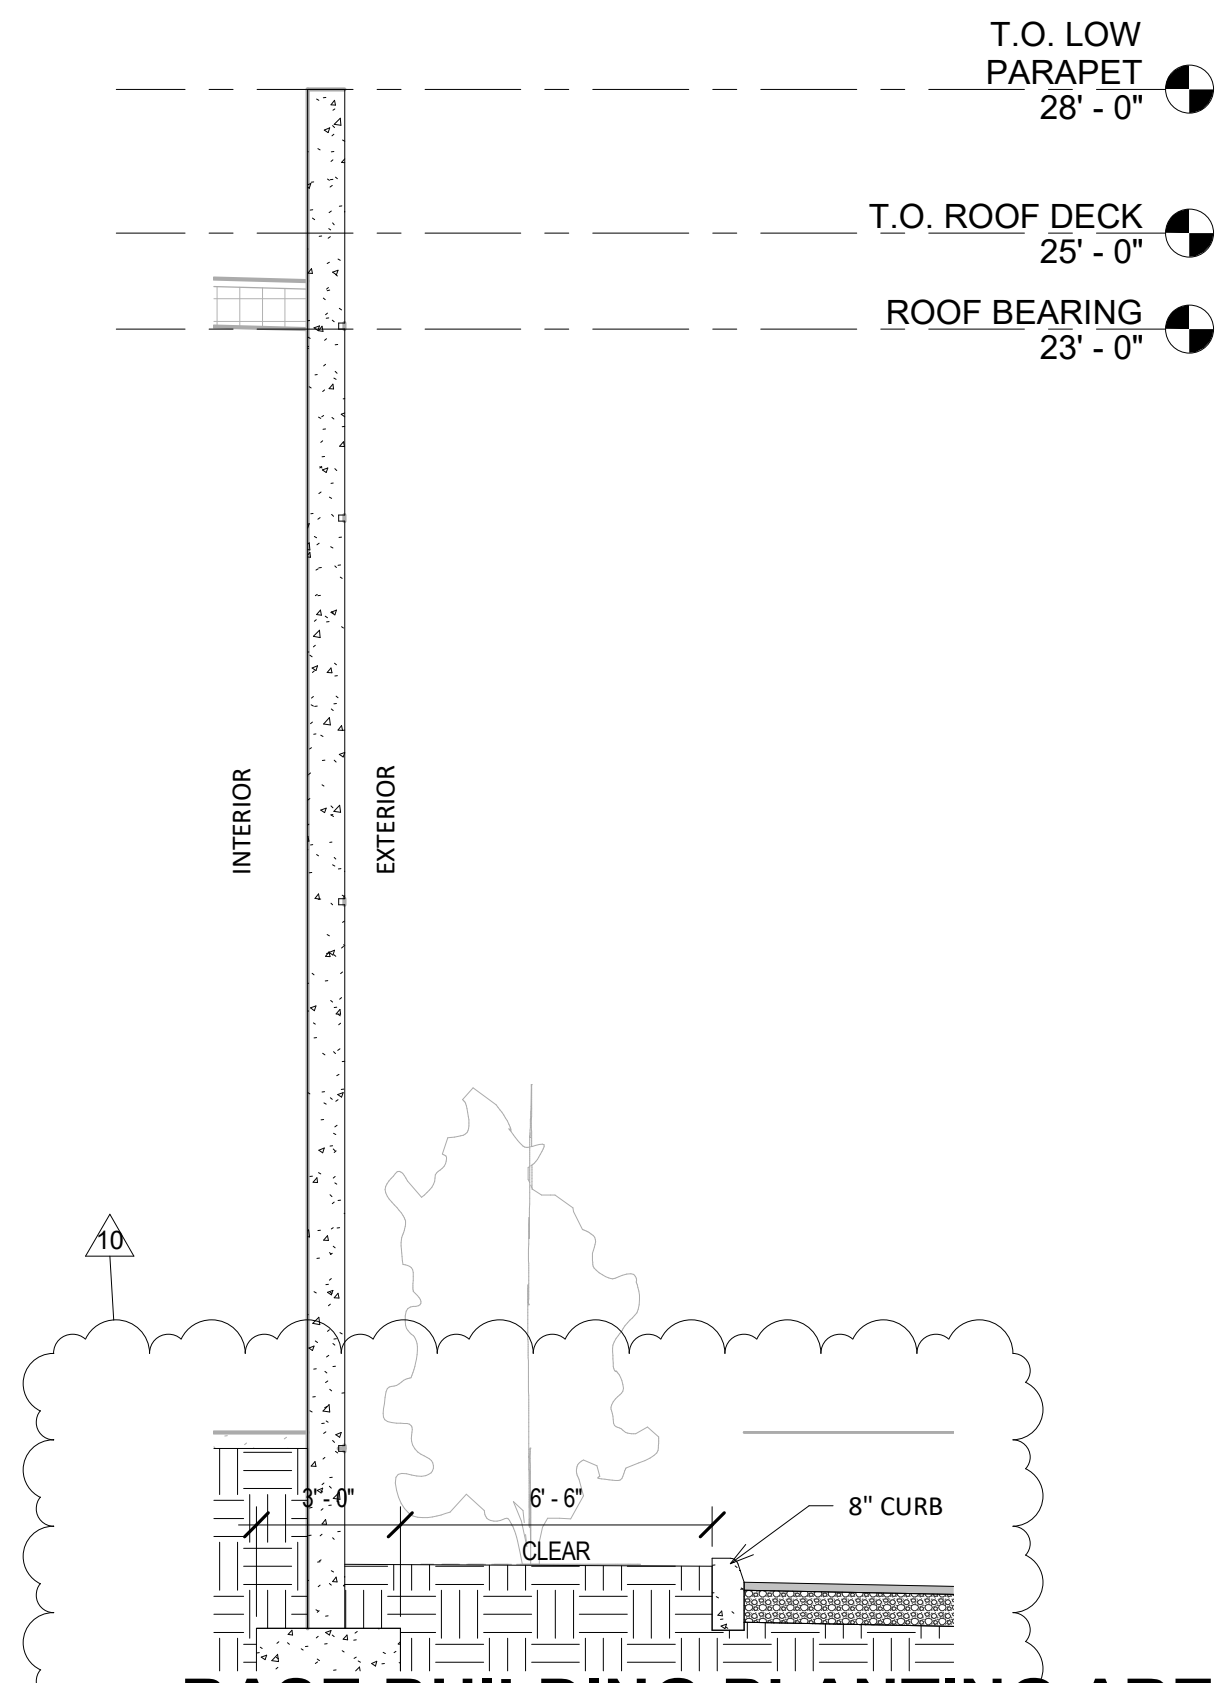


2 BASE BUILDING PLANTING AREA  
1/4" = 1'-0"

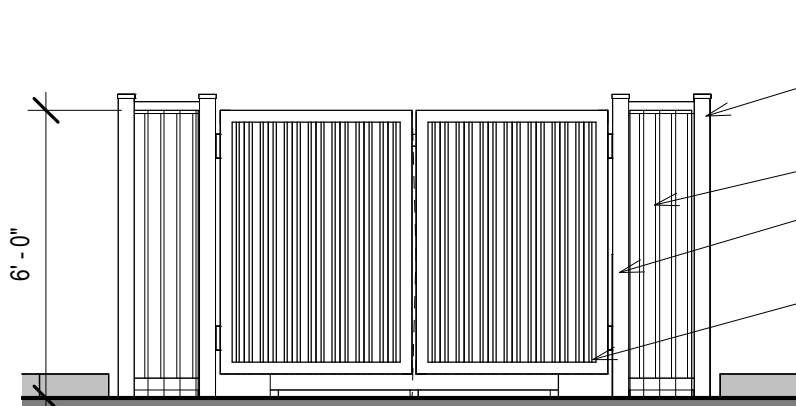


9 FRONT ELEVATION  
1/4" = 1'-0"

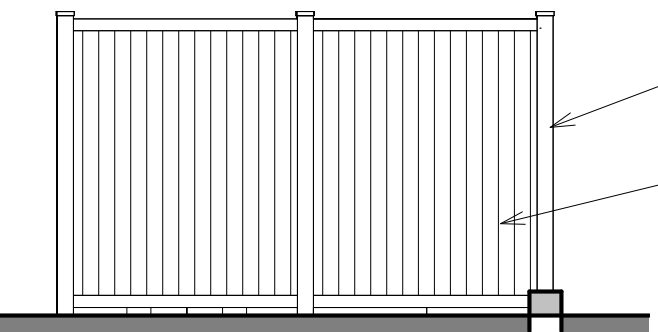


10 SIDE ELEVATION  
1/4" = 1'-0"

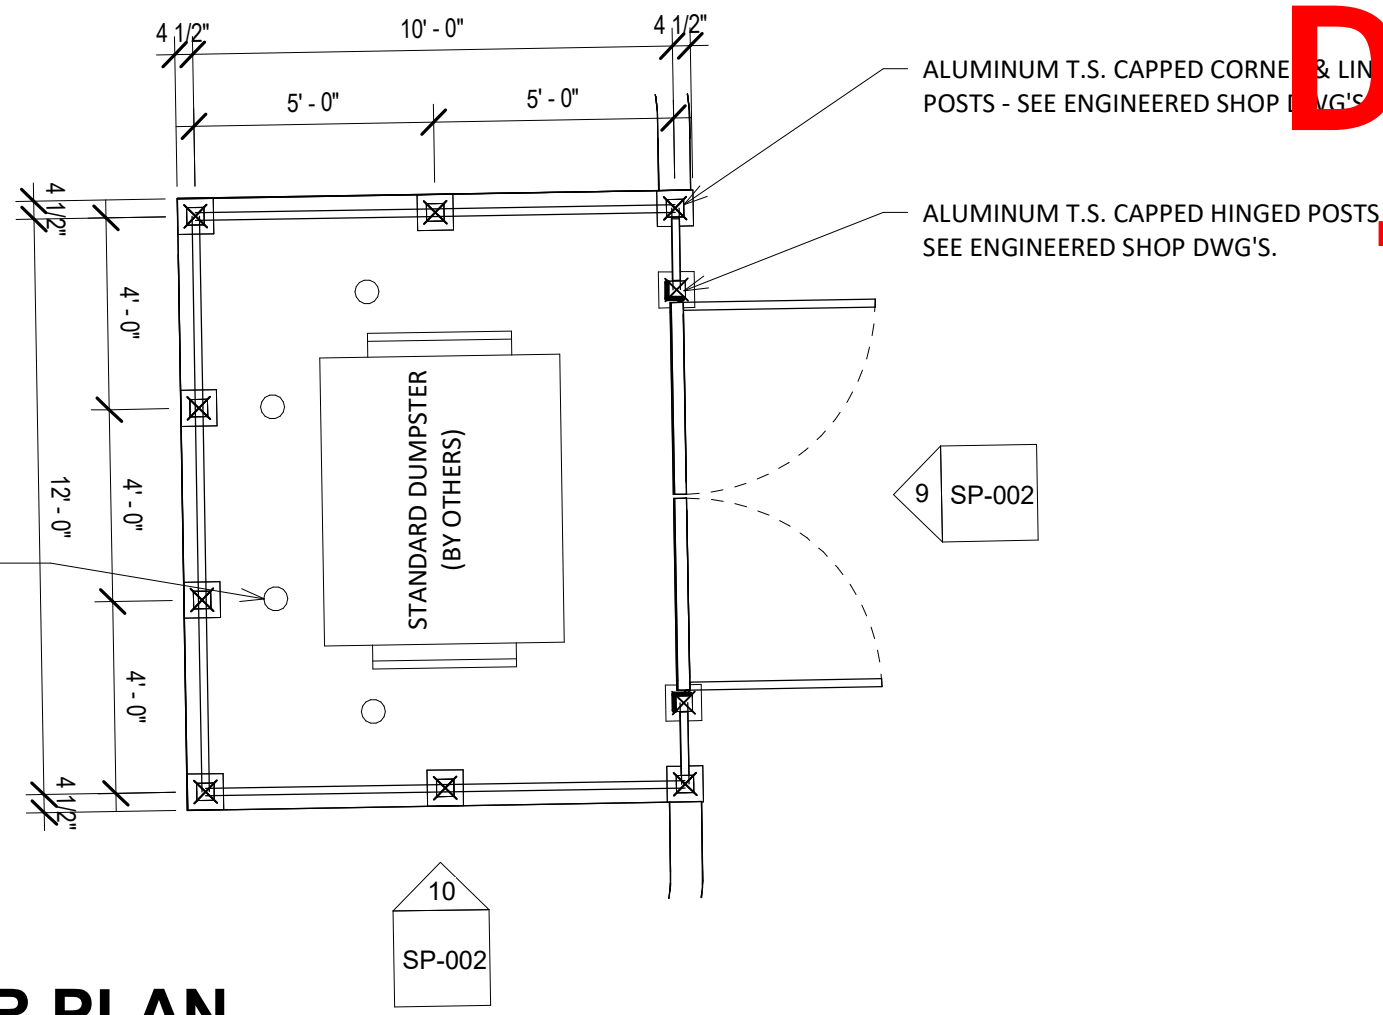

8 DUMPSTER PLAN  
1/4" = 1'-0"

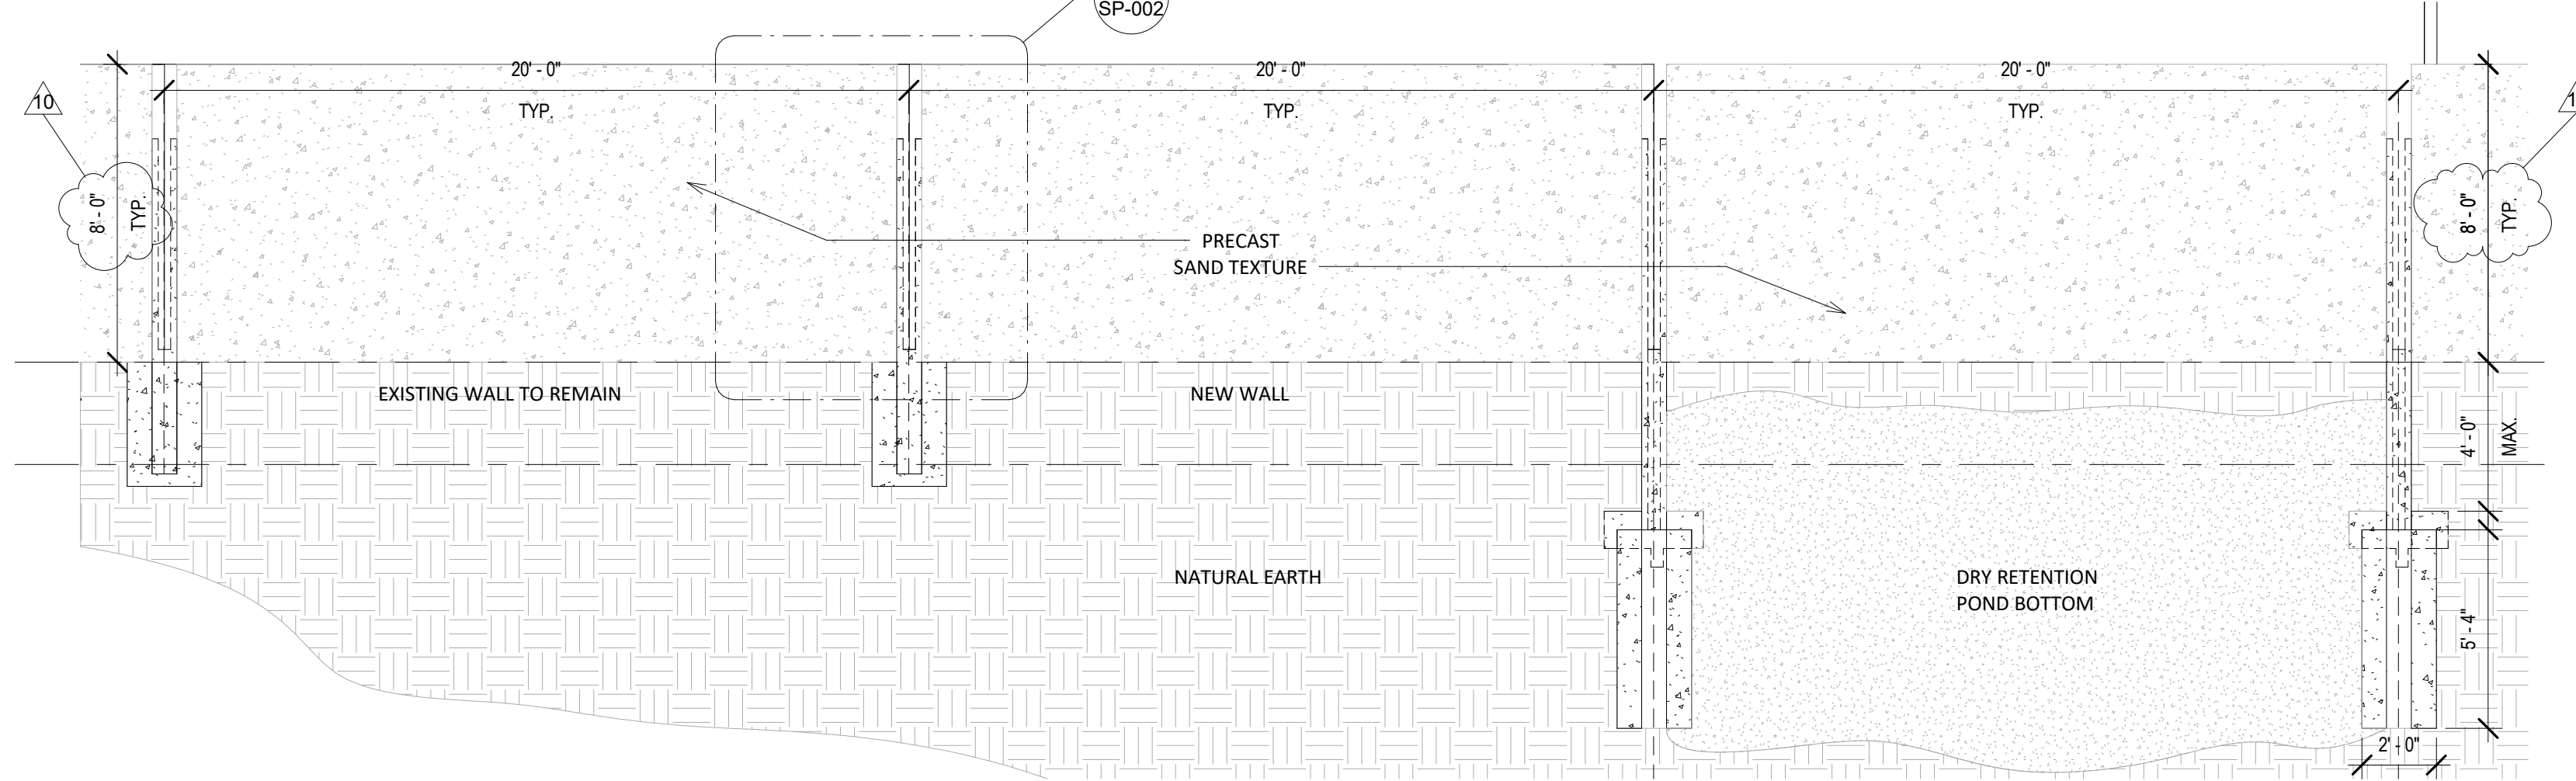

5 BUFFER WALL TYPE C ELEVATION LOOKING NORTH  
1/4" = 1'-0"

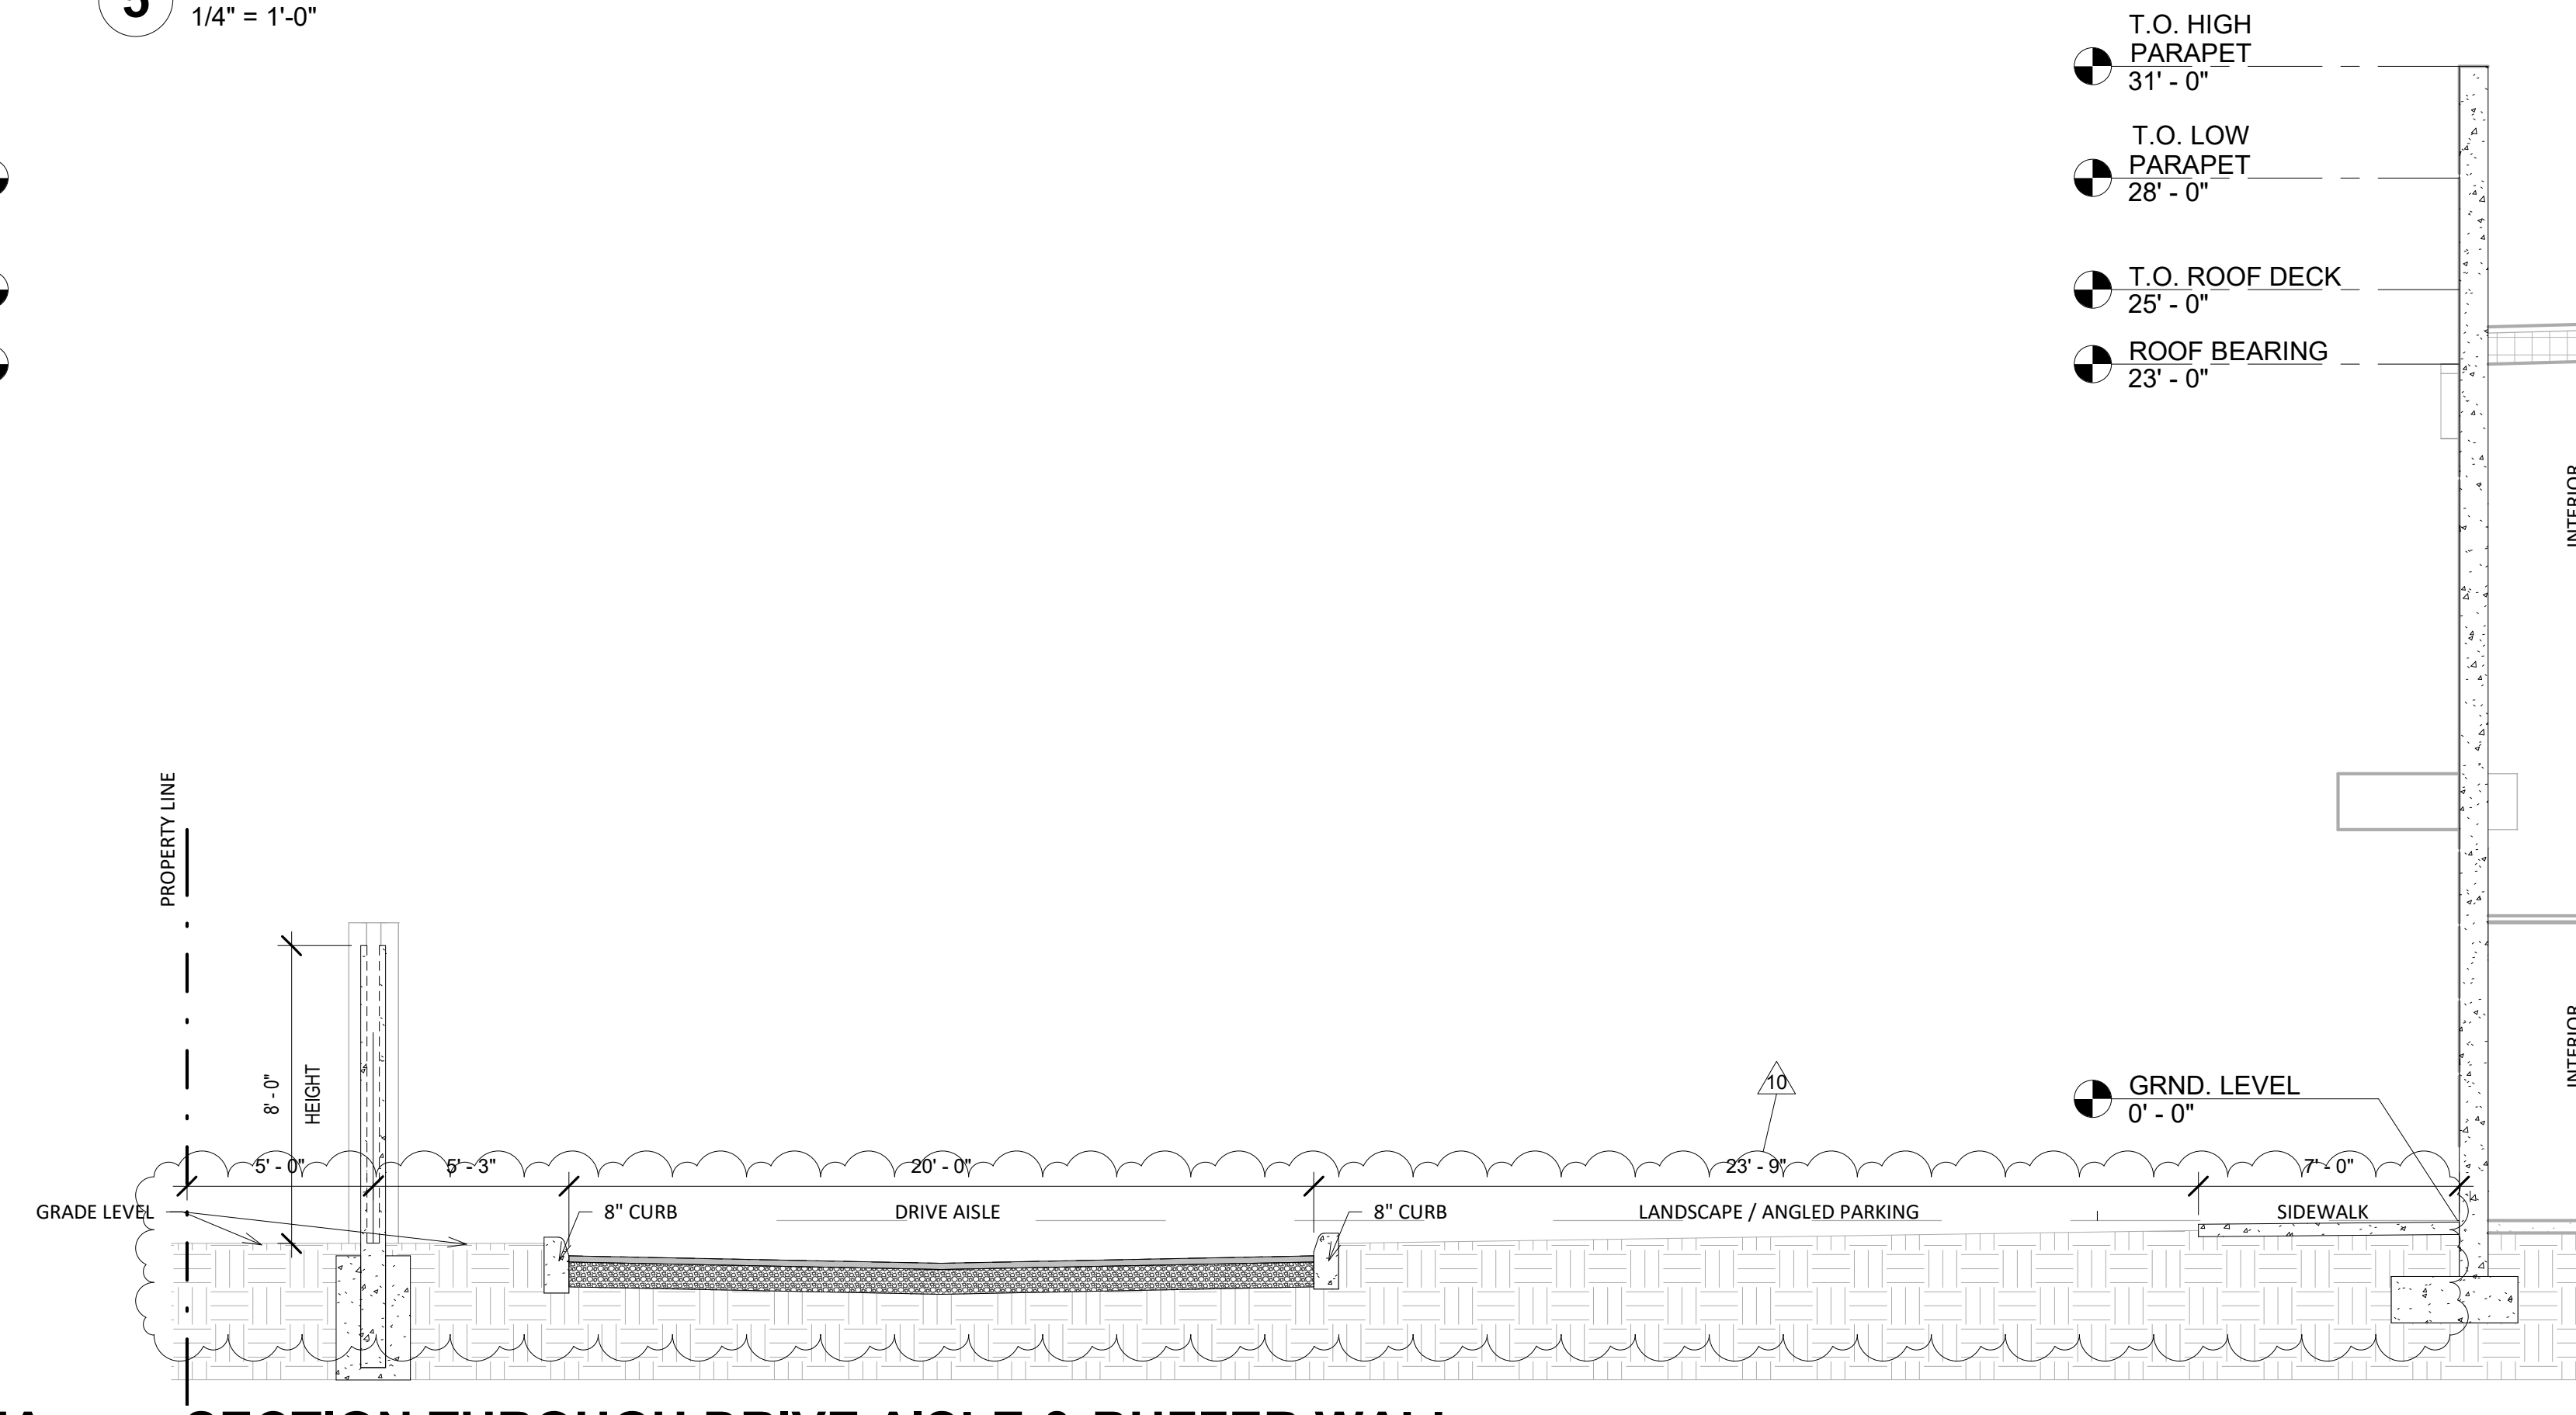

1 SECTION THROUGH DRIVE AISLE & BUFFER WALL  
1/4" = 1'-0"

**DRC**  
PZ21-12000052  
02/19/2025

**GHA**  
GALLO HERBERT ARCHITECTS  
1311 W NEWPORT CENTER DRIVE DEERFIELD BEACH, FLORIDA 33442  
PH. 8 8 8 . 7 9 4 . 0 3 0 0 F.A. 8 8 8 . 7 9 4 . 0 3 0 1

AA26001731  
SEAL  
WILLIAM J. GALLO FL AR0008440

BRIAN P. HERBERT FL AR0015474  
PROJECT

**FIBERBUILT UMBRELLA**

2201 LLC  
2201 WEST ATLANTIC BLVD  
POMPAHO BEACH, FL 33069

OWNER

**fiberbuilt**  
UMBRELLAS & CUSHIONS

REVISIONS

No.	Description	Date
9	DRC SUBMITTAL	9/12/24
10	DRC SUBMITTAL	01/07/25

PROJECT STATUS  
**SCHEMATIC DESIGN**

DATE  
Aug. 30, 2021

PROJECT NUMBER  
2321

SCALE  
AS NOTED

DRAWN BY  
N.V.A.

CHECK BY  
J.E.T.

DRAWING TITLE  
**SITE PLAN DETAILS**

DRAWING NUMBER  
**SP-002**

1/17/2025 12:45:04 PM