


CONTRACTOR(S) SHALL VERIFY EXISTING CONDITIONS AND CORRELATE DIMENSIONS PRIOR TO PROVIDING THE WORK DETAILED IN THESE DRAWINGS, AND SHALL PROMPTLY NOTIFY THE DESIGNER OF ANY DISCREPANCIES. IT IS A VIOLATION OF THE LAW FOR ANY PERSON, UNLESS ACTING UNDER THE DIRECTION OF A LICENSED ARCHITECT TO ALTER THESE PLANS AND SPECIFICATIONS. THIS DOCUMENT CONTAINS PROPERTY INFORMATION AND SHALL NOT BE USED OR REPRODUCED OR ITS CONTENTS DISCLOSED, IN WHOLE OR IN PART, WITHOUT THE PRIOR WRITTEN CONSENT OF GALLO HERBERT ARCHITECTS.

COPYRIGHT 2018 GALLO HERBERT ARCHITECTS

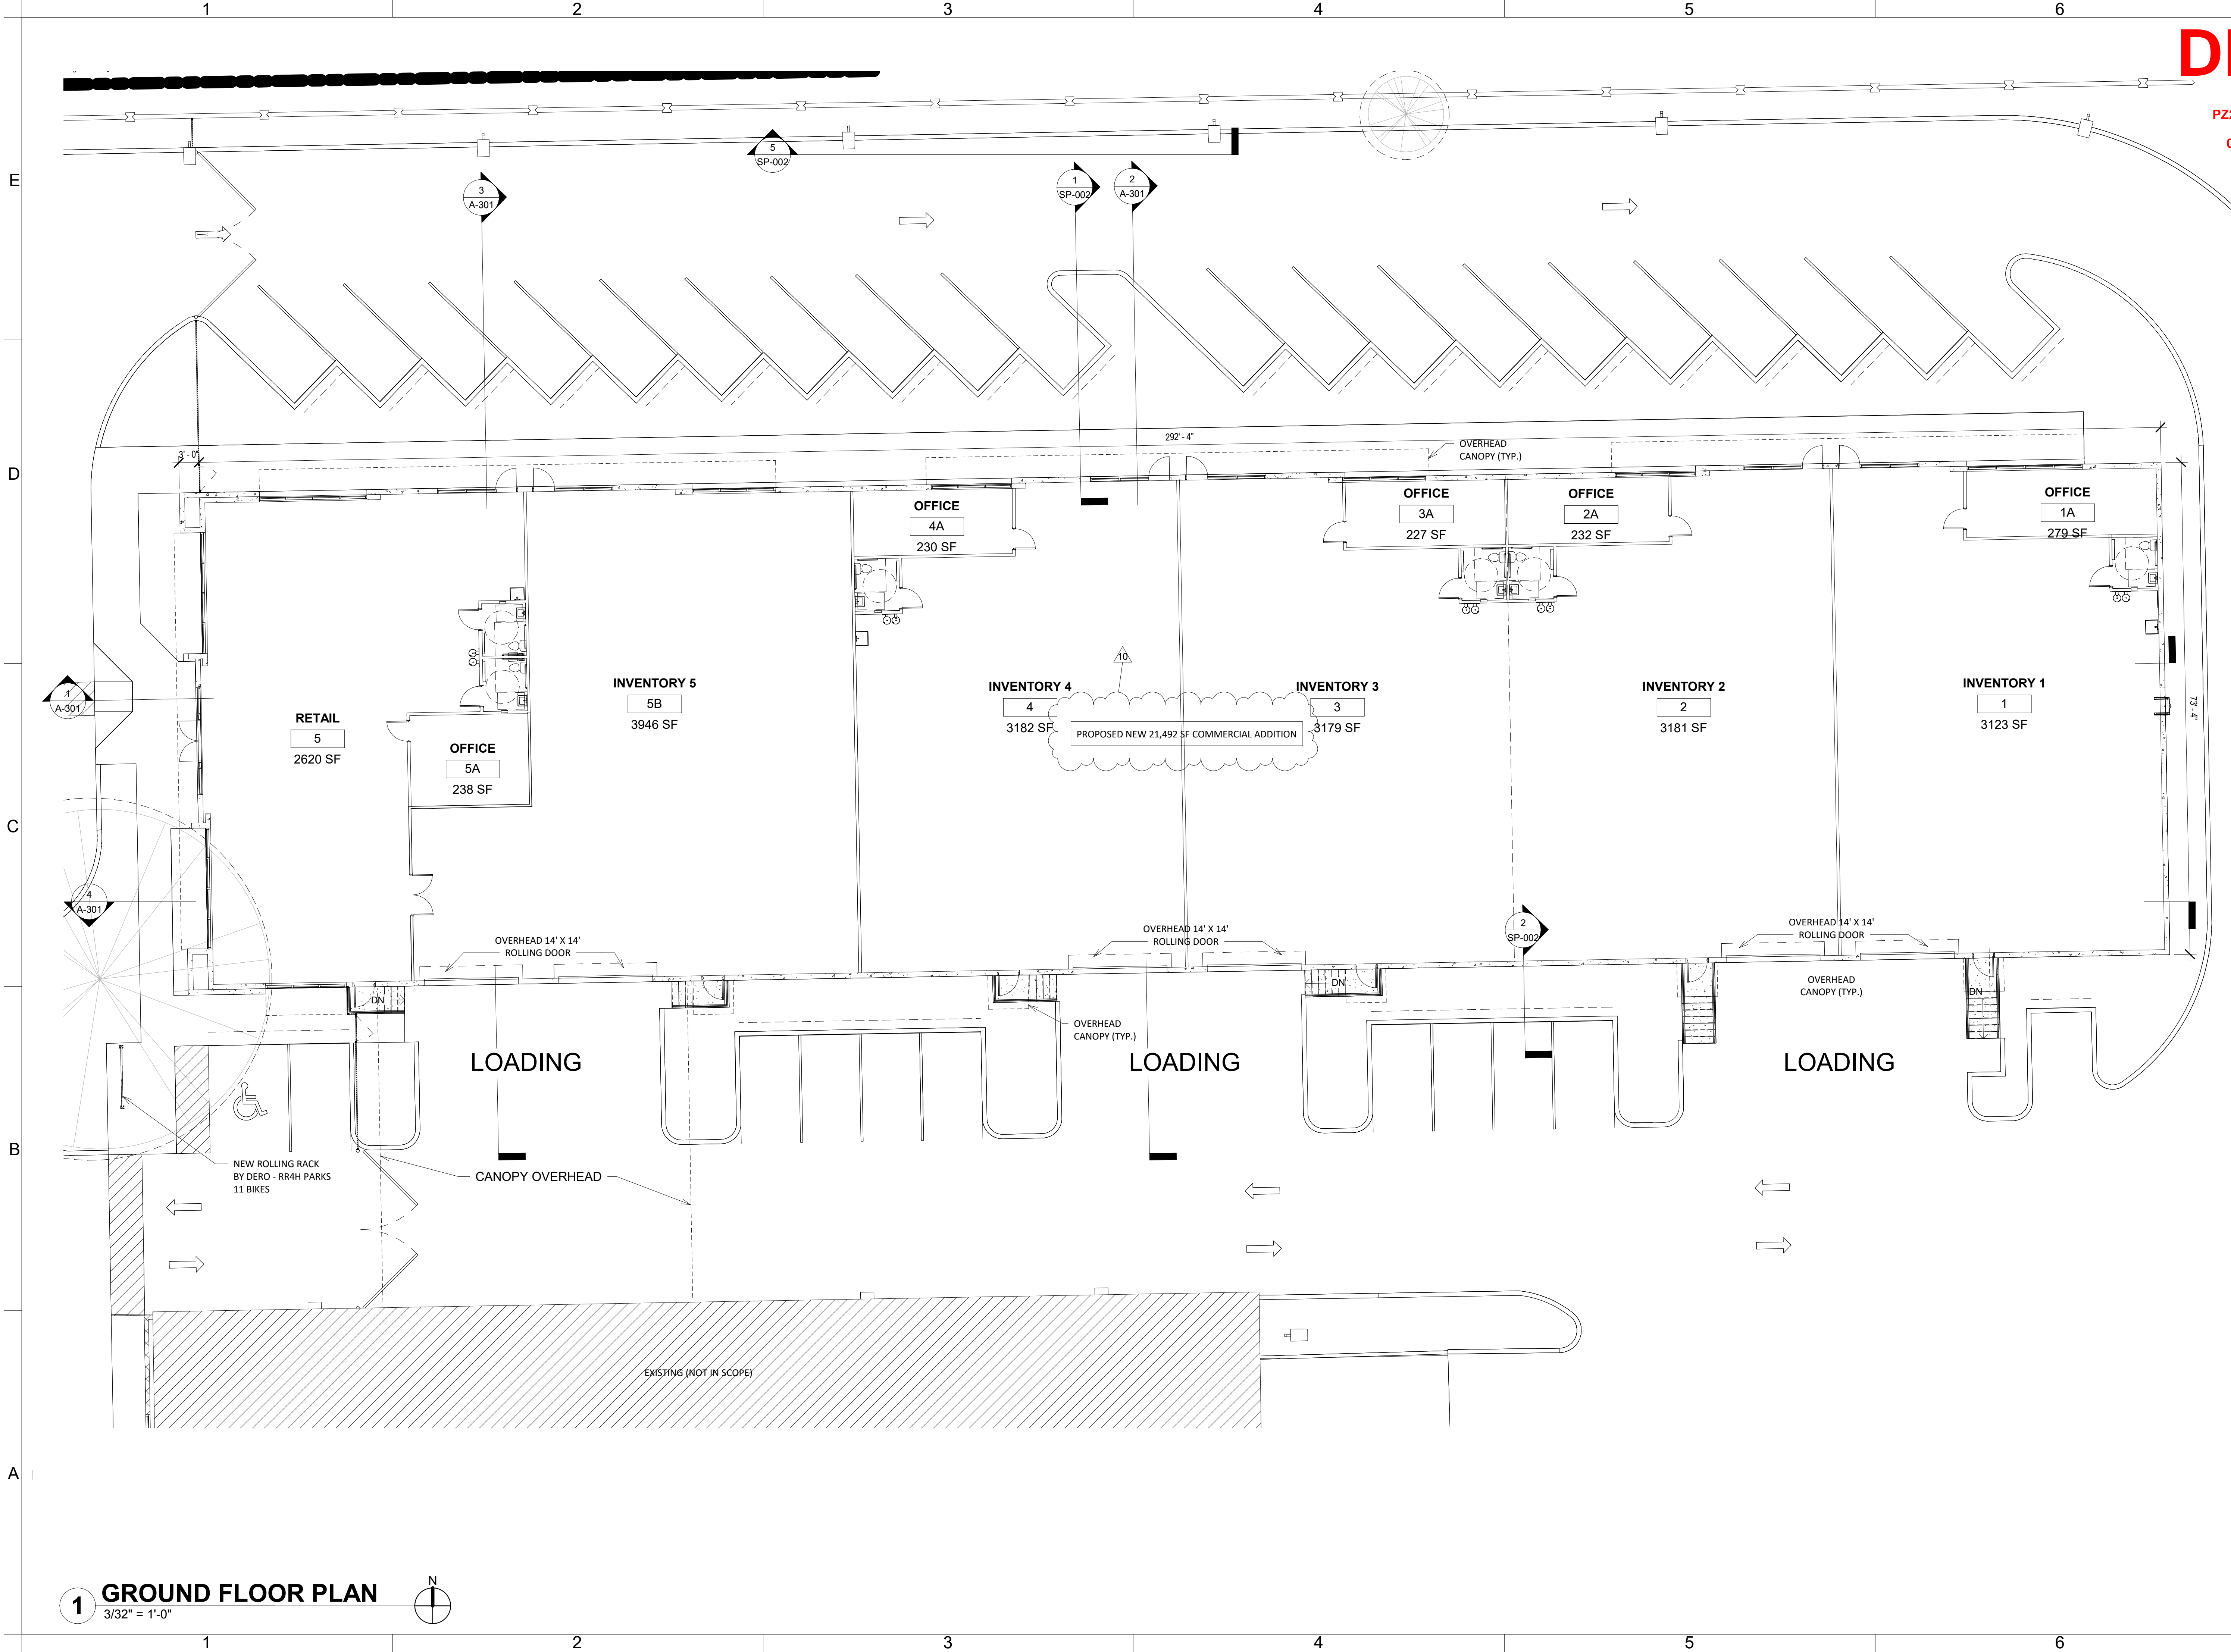

DRC

PZ21-12000052
02/19/2025



AA26001731
[SEAL]
WILLIAM J. GALLO FL AR0008440

FL ARCHITECT 4 WILLIAM J. GALLO FL AR0008440 BRIAN P. HERBERT FL ARCHITECT 14 BRIAN P. HERBERT FL AR0015474
[PROJECT]

FIBERBUILT
UMBRELLA

2201 LLC
2201 WEST ATLANTIC BLVD
POMPAHO BEACH, FL 33069

[OWNER]



[REVISIONS]

| No. | Description | Date |
|-----|---------------|----------|
| 1 | DRC comments | 09/26/23 |
| 10 | DRC SUBMITTAL | 01/07/25 |
| | | |
| | | |
| | | |
| | | |
| | | |
| | | |

[PROJECT STATUS]
SCHEMATIC
DESIGN
[DATE]
Aug. 30, 2021
[PROJECT NUMBER]
2321
[SCALE]
DRAWN BY: N.V.A. CHECK BY: J.E.T.
[DRAWING TITLE]

ARCHITECTURAL
FLOOR PLAN

[DRAWING NUMBER]
A-101

1/17/2025 12:46:28 PM