
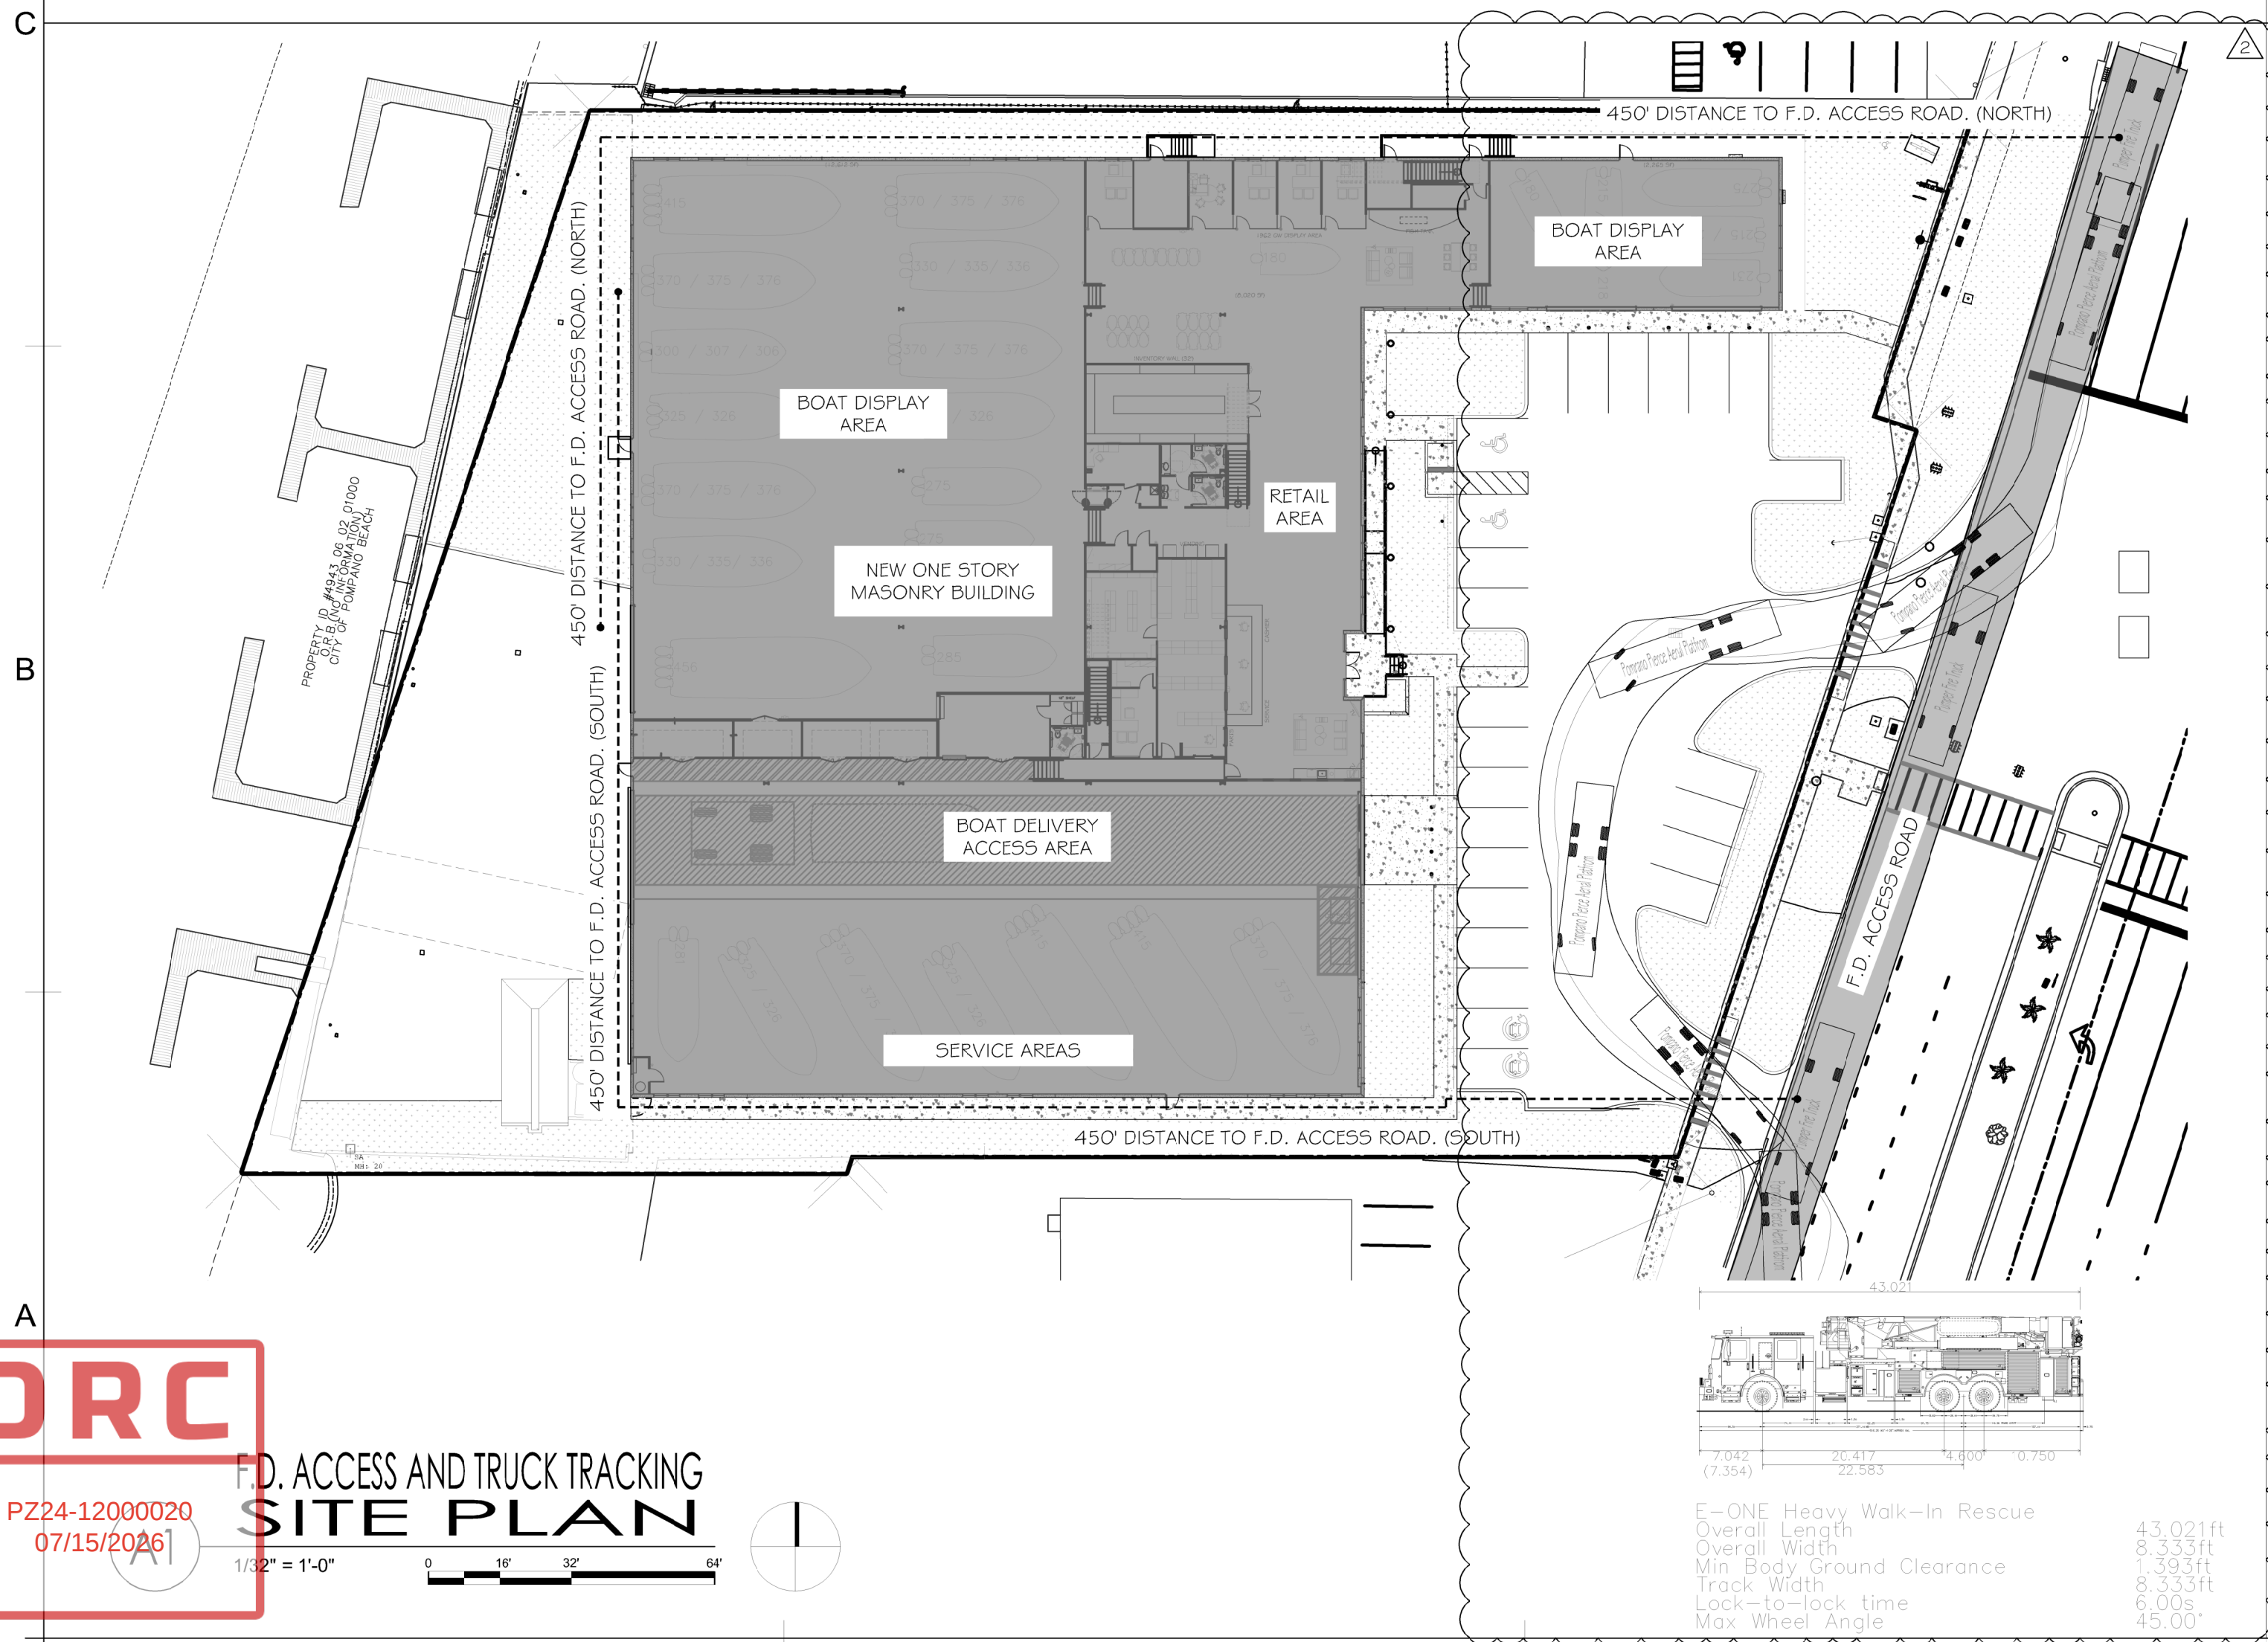
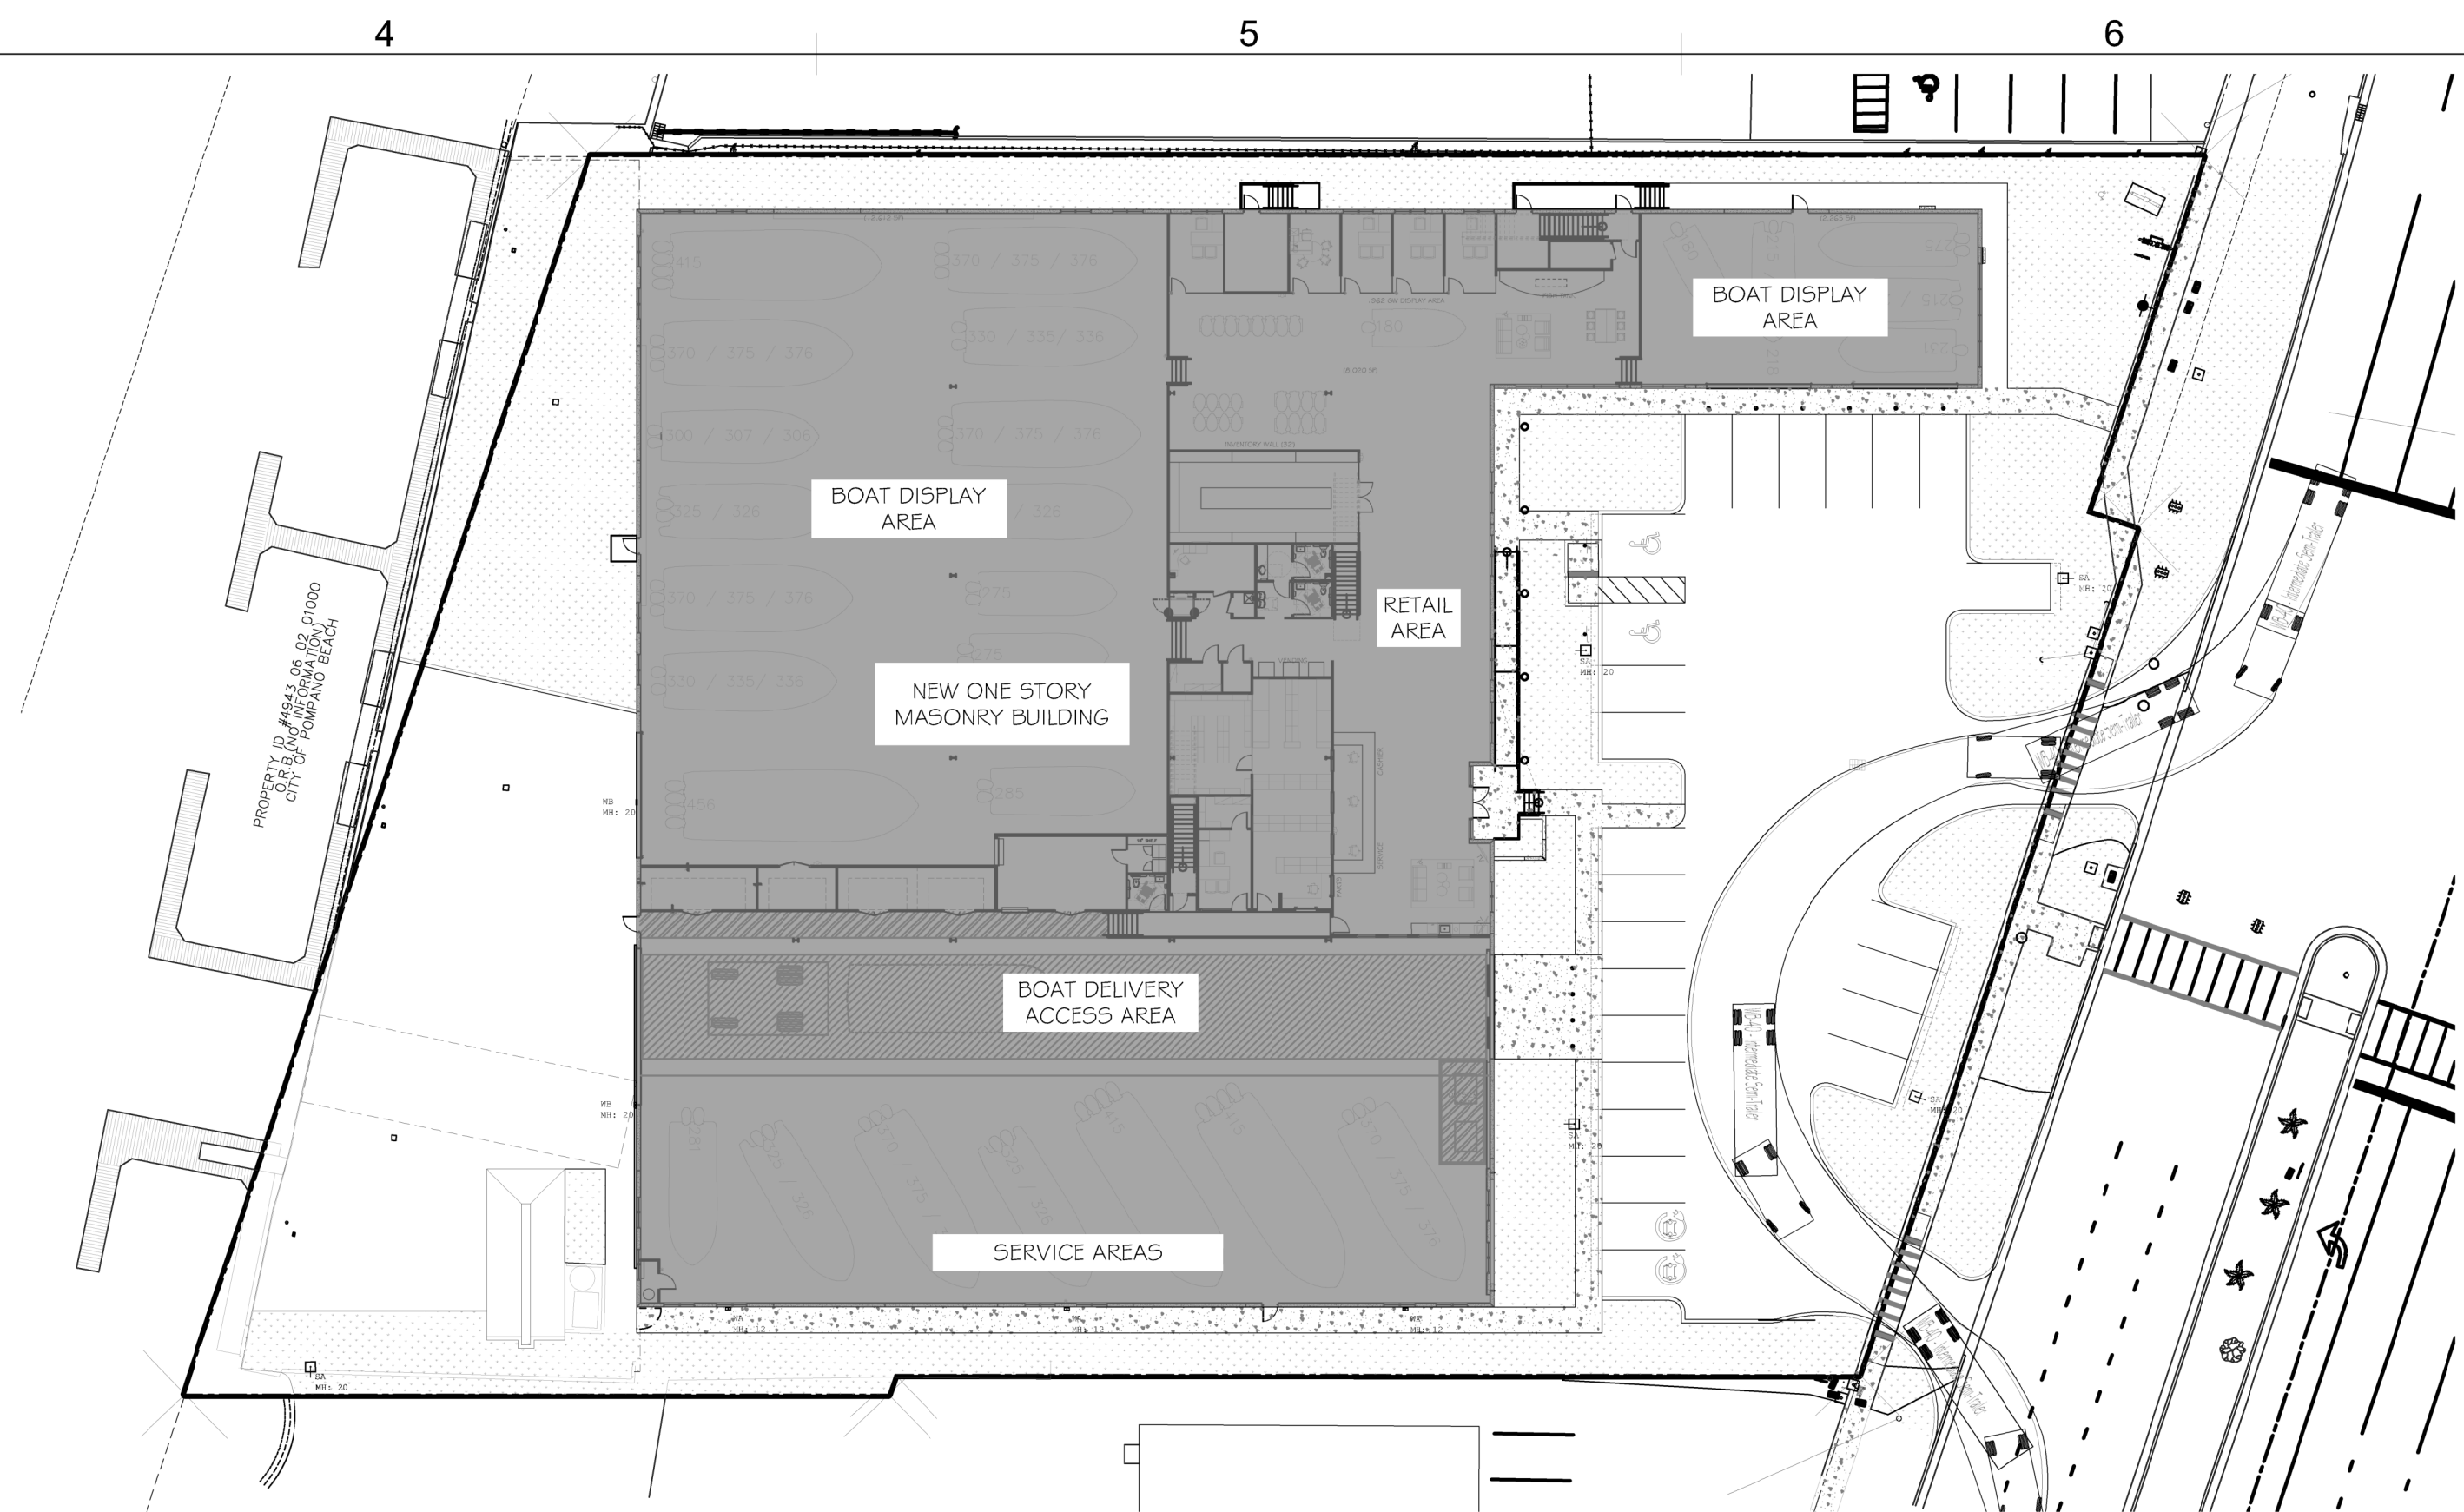


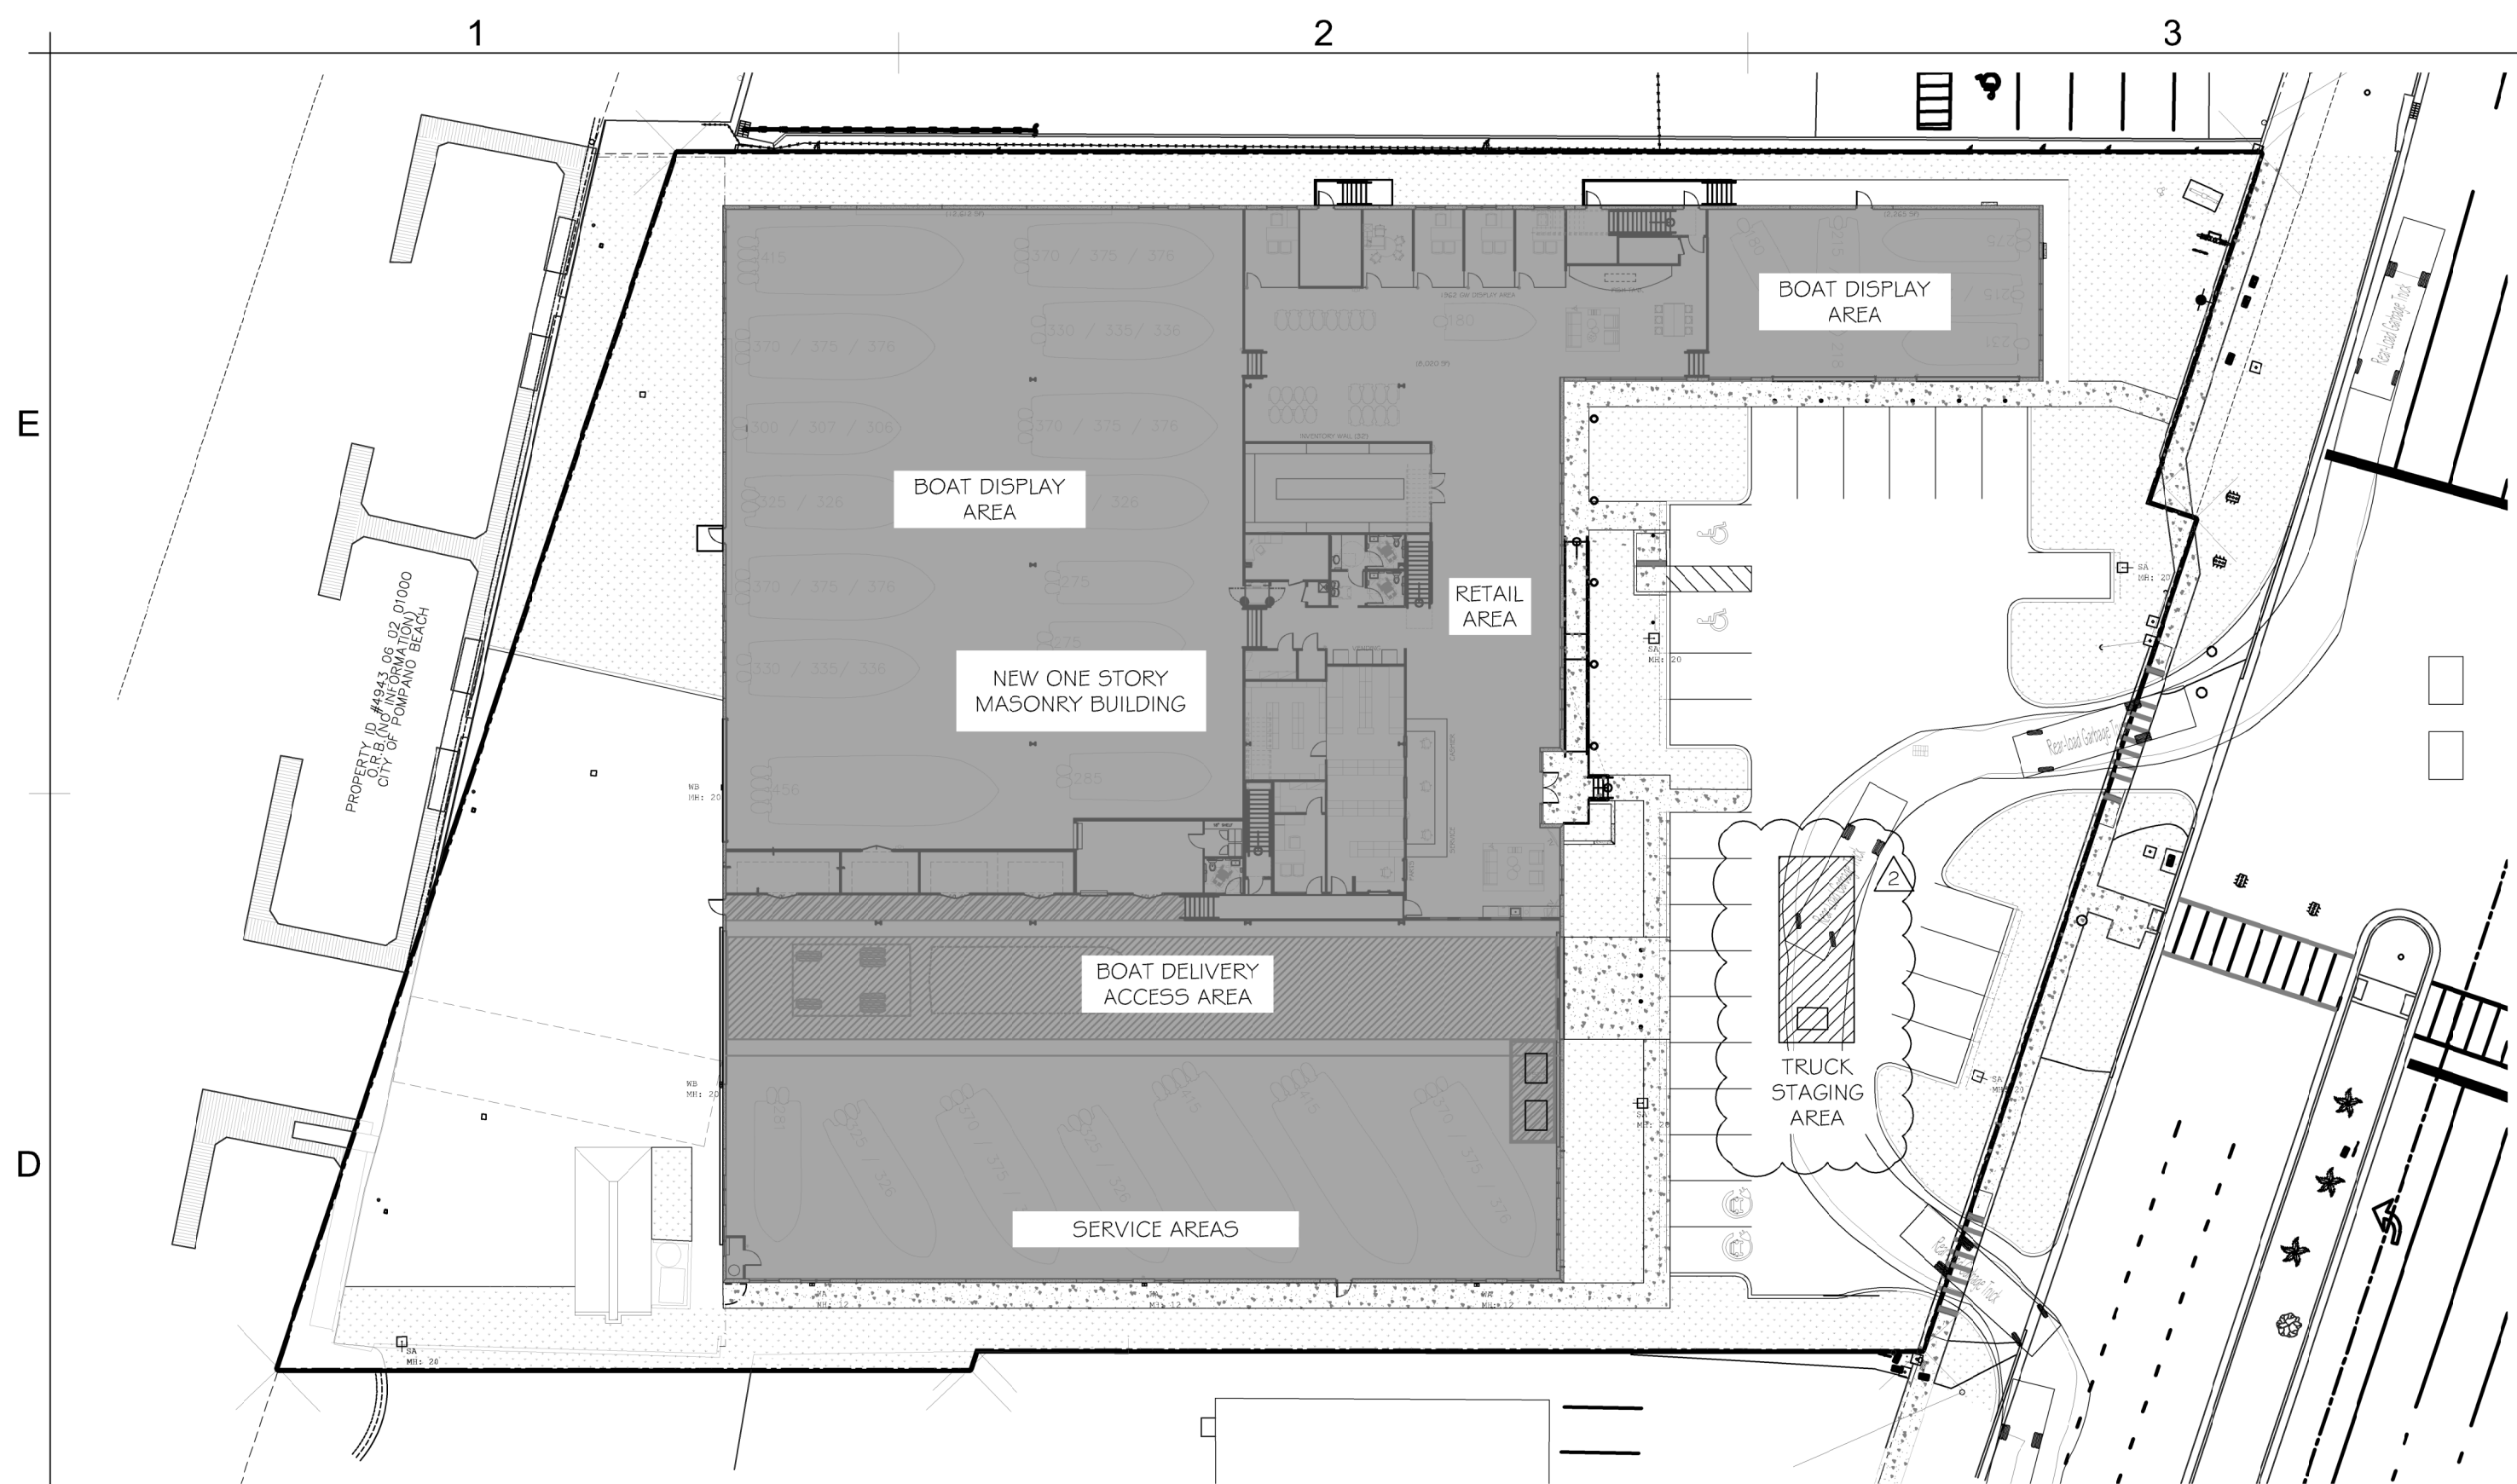

PROPOSED SITE IMPROVEMENTS FOR:
POMPANO BEACH MARINE CENTER


701 FEDERAL HIGHWAY POMPANO BEACH, FL 33062

barranco gonzalez • architecture • planning • interior design

phone: (954) 961-7675 fax: (954) 961-7685 mail@bgararchitecture.com

1915 southeast 4th avenue fort lauderdale, fl 33316

ib # 26001020 aa # 26001030

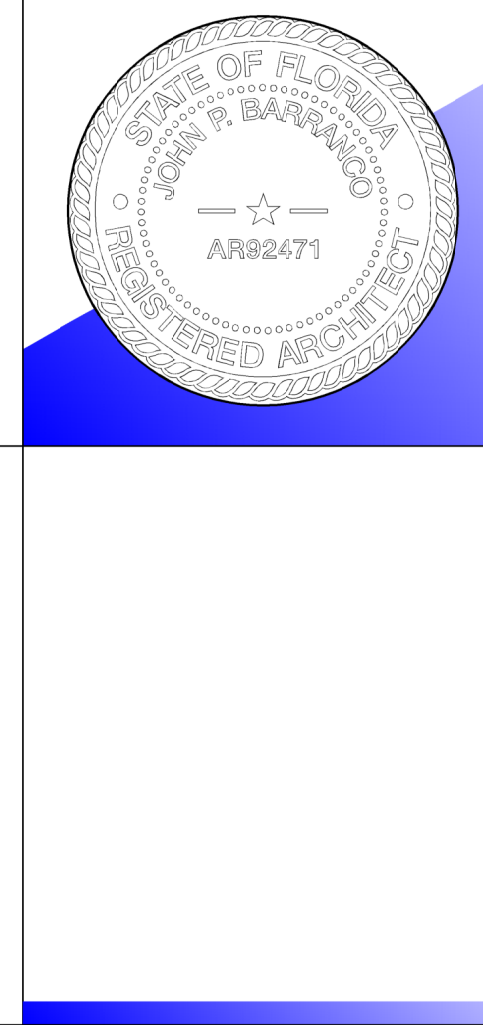

DESIGNED	DRAWN	CHECKED
JPB	JO	JPB
DATE:	COMM:	
05.13.2026	231120	
this document or parts thereof may not be reproduced in any form without permission copyrighted material ©		
R E V I S I O N S		
1	ORC COMMENTS	1/2/2026
2	ORC COMMENTS	5/27/2026
SITE CIRCULATION PLAN		
SITE PLAN APPROVAL		
AS-103		