



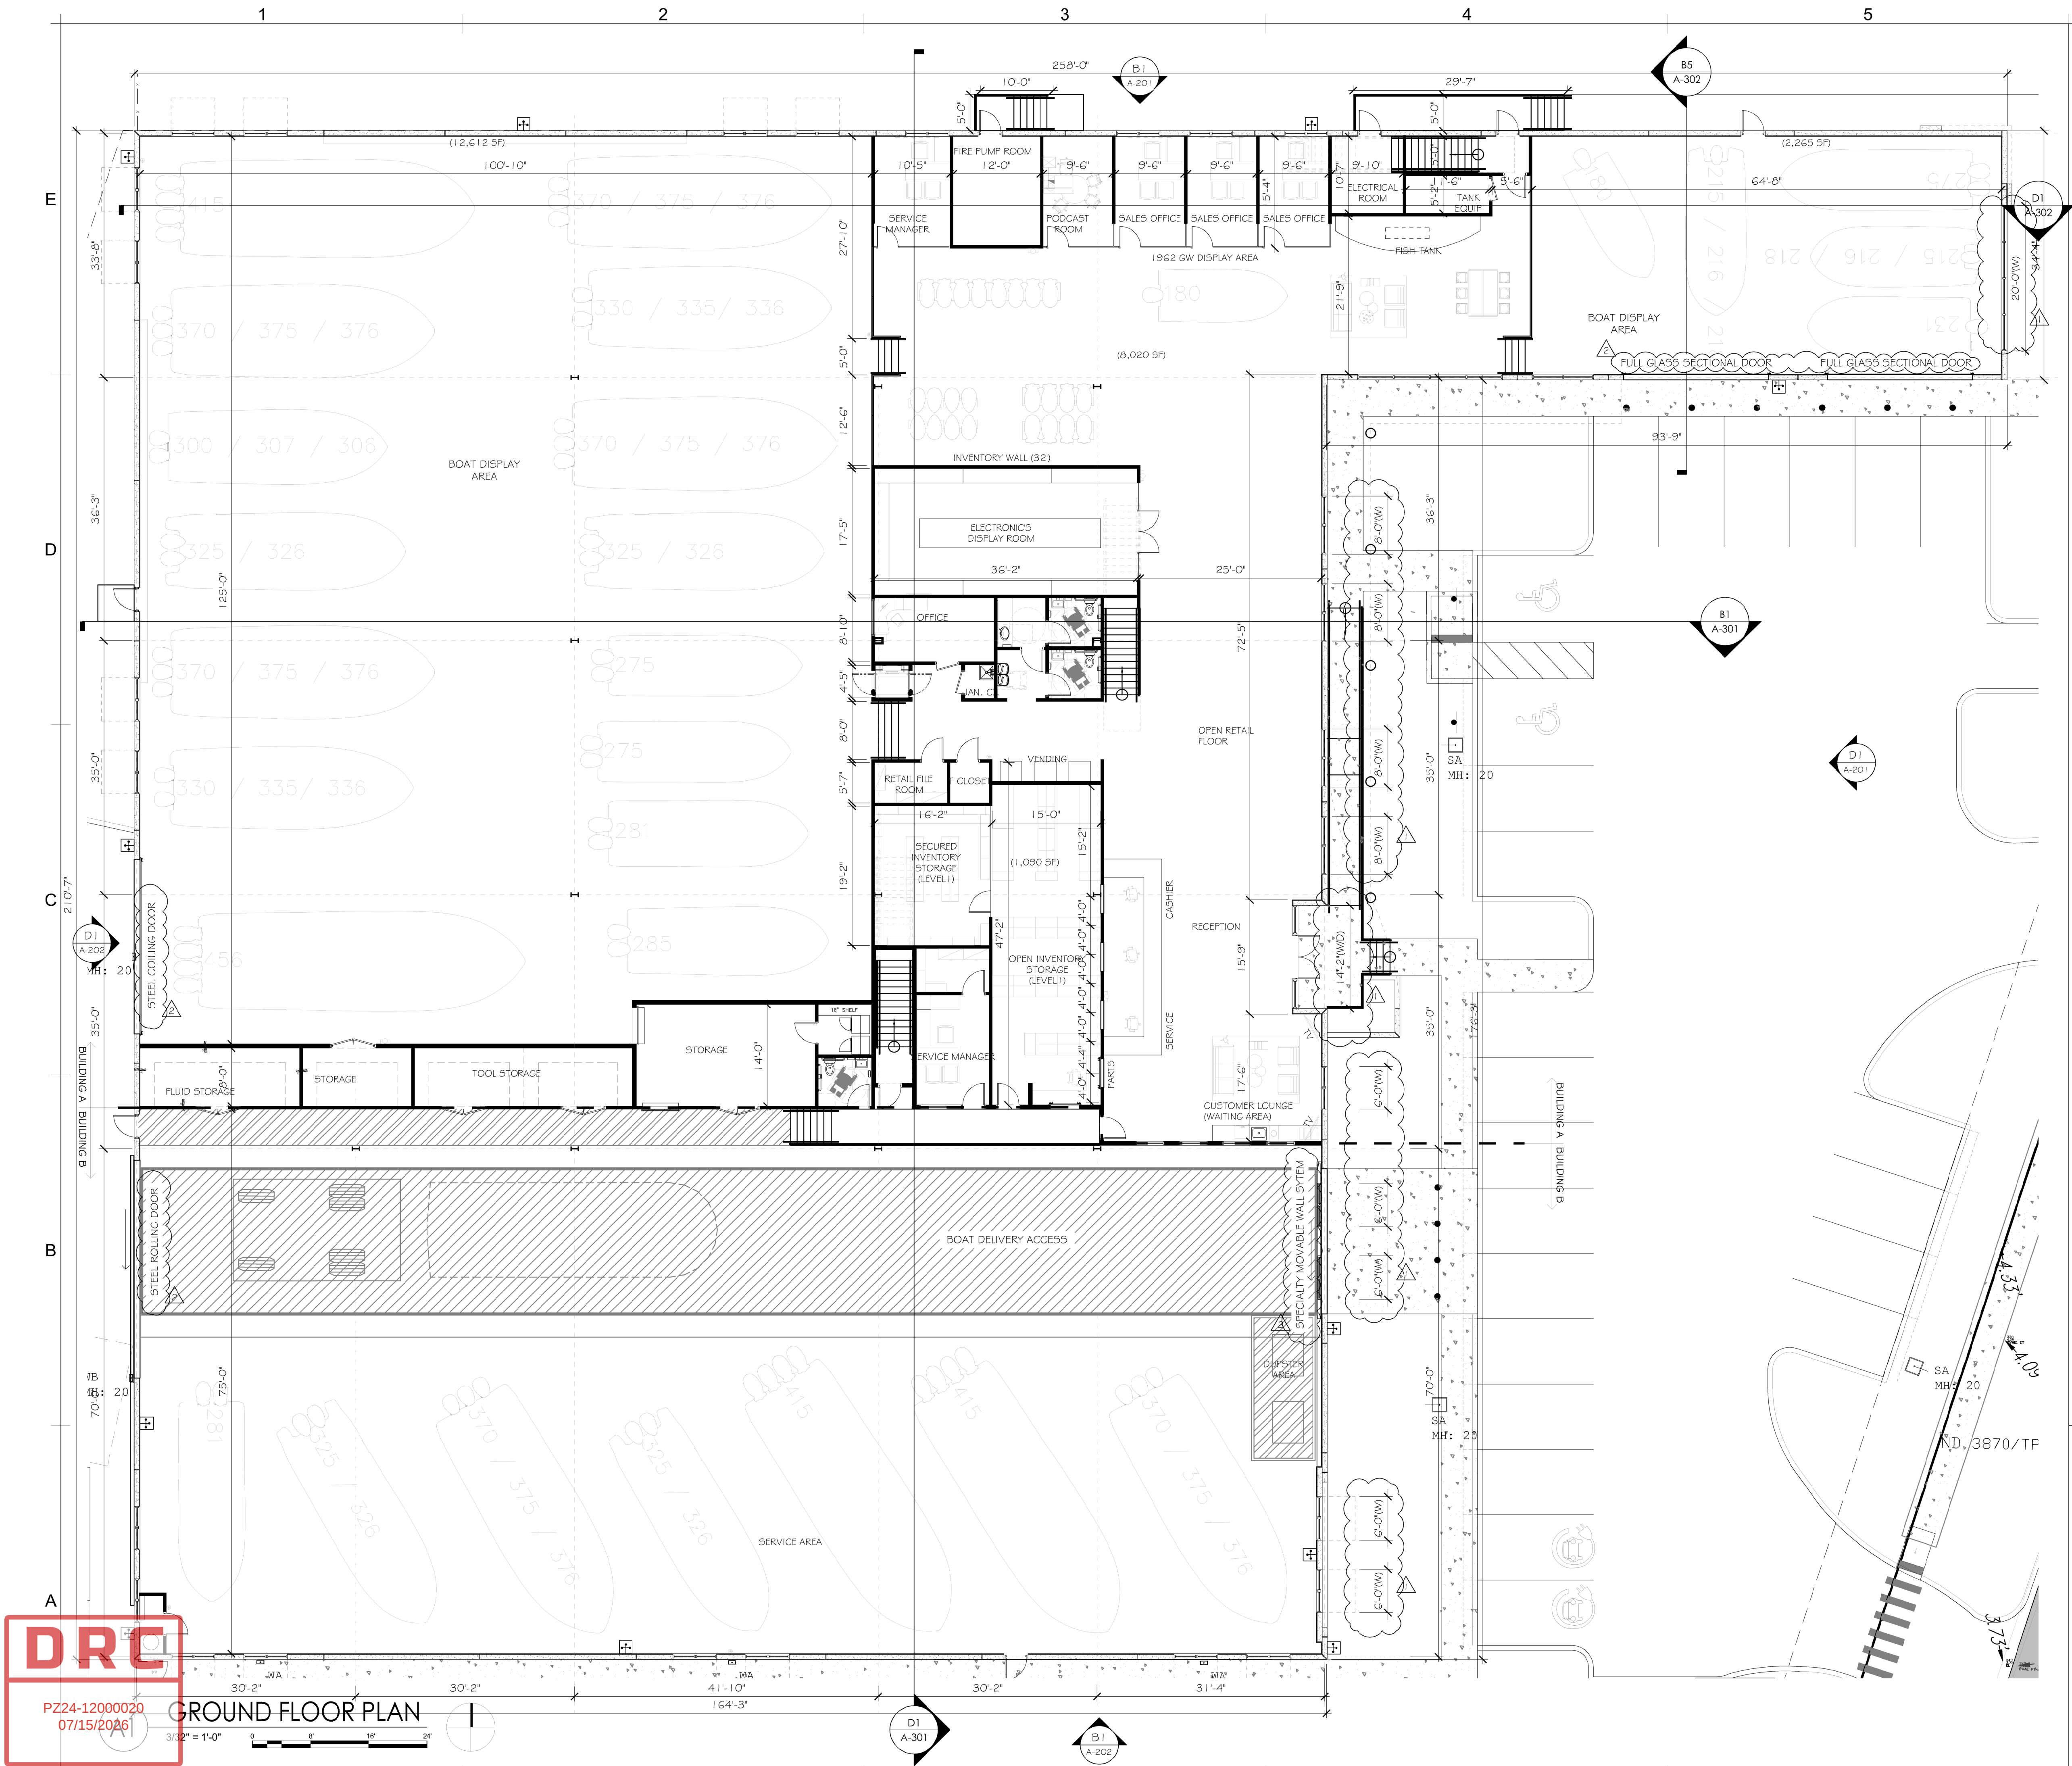

PROPOSED SITE IMPROVEMENTS FOR:
POMPAÑO BEACH MARINE CENTER

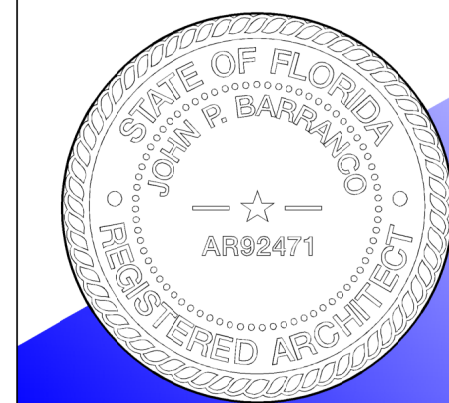


DESIGNED	DRAWN	CHECKED
JPB	JO	JPB
DATE:	DATE:	DATE:
05.13.2026	05.13.2026	05.13.2026

this document or parts thereof may not be reproduced in any form without permission. copyrighted material ©

REVISIONS
1. PRELIMINARY
2. PRELIMINARY

GROUND FLOOR PLAN

SITE PLAN APPROVAL

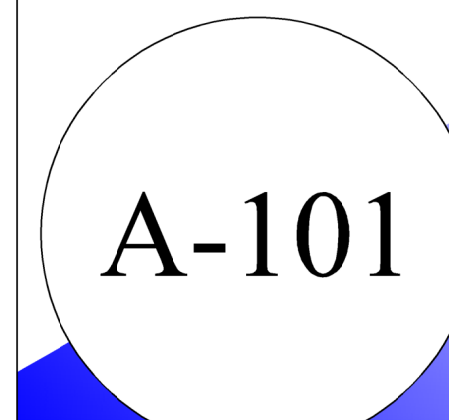

barranco gonzalez • architecture • planning • interior design
701 FEDERAL HIGHWAY POMPAÑO BEACH, FL 33062
fort lauderdale, fl 33316 phone: (954) 961-7675 fax: (954) 961-7685 mail: info@barrancogonzalez.com
1915 southeast 4th avenue consultant
b# 26001020 a# 26001030