



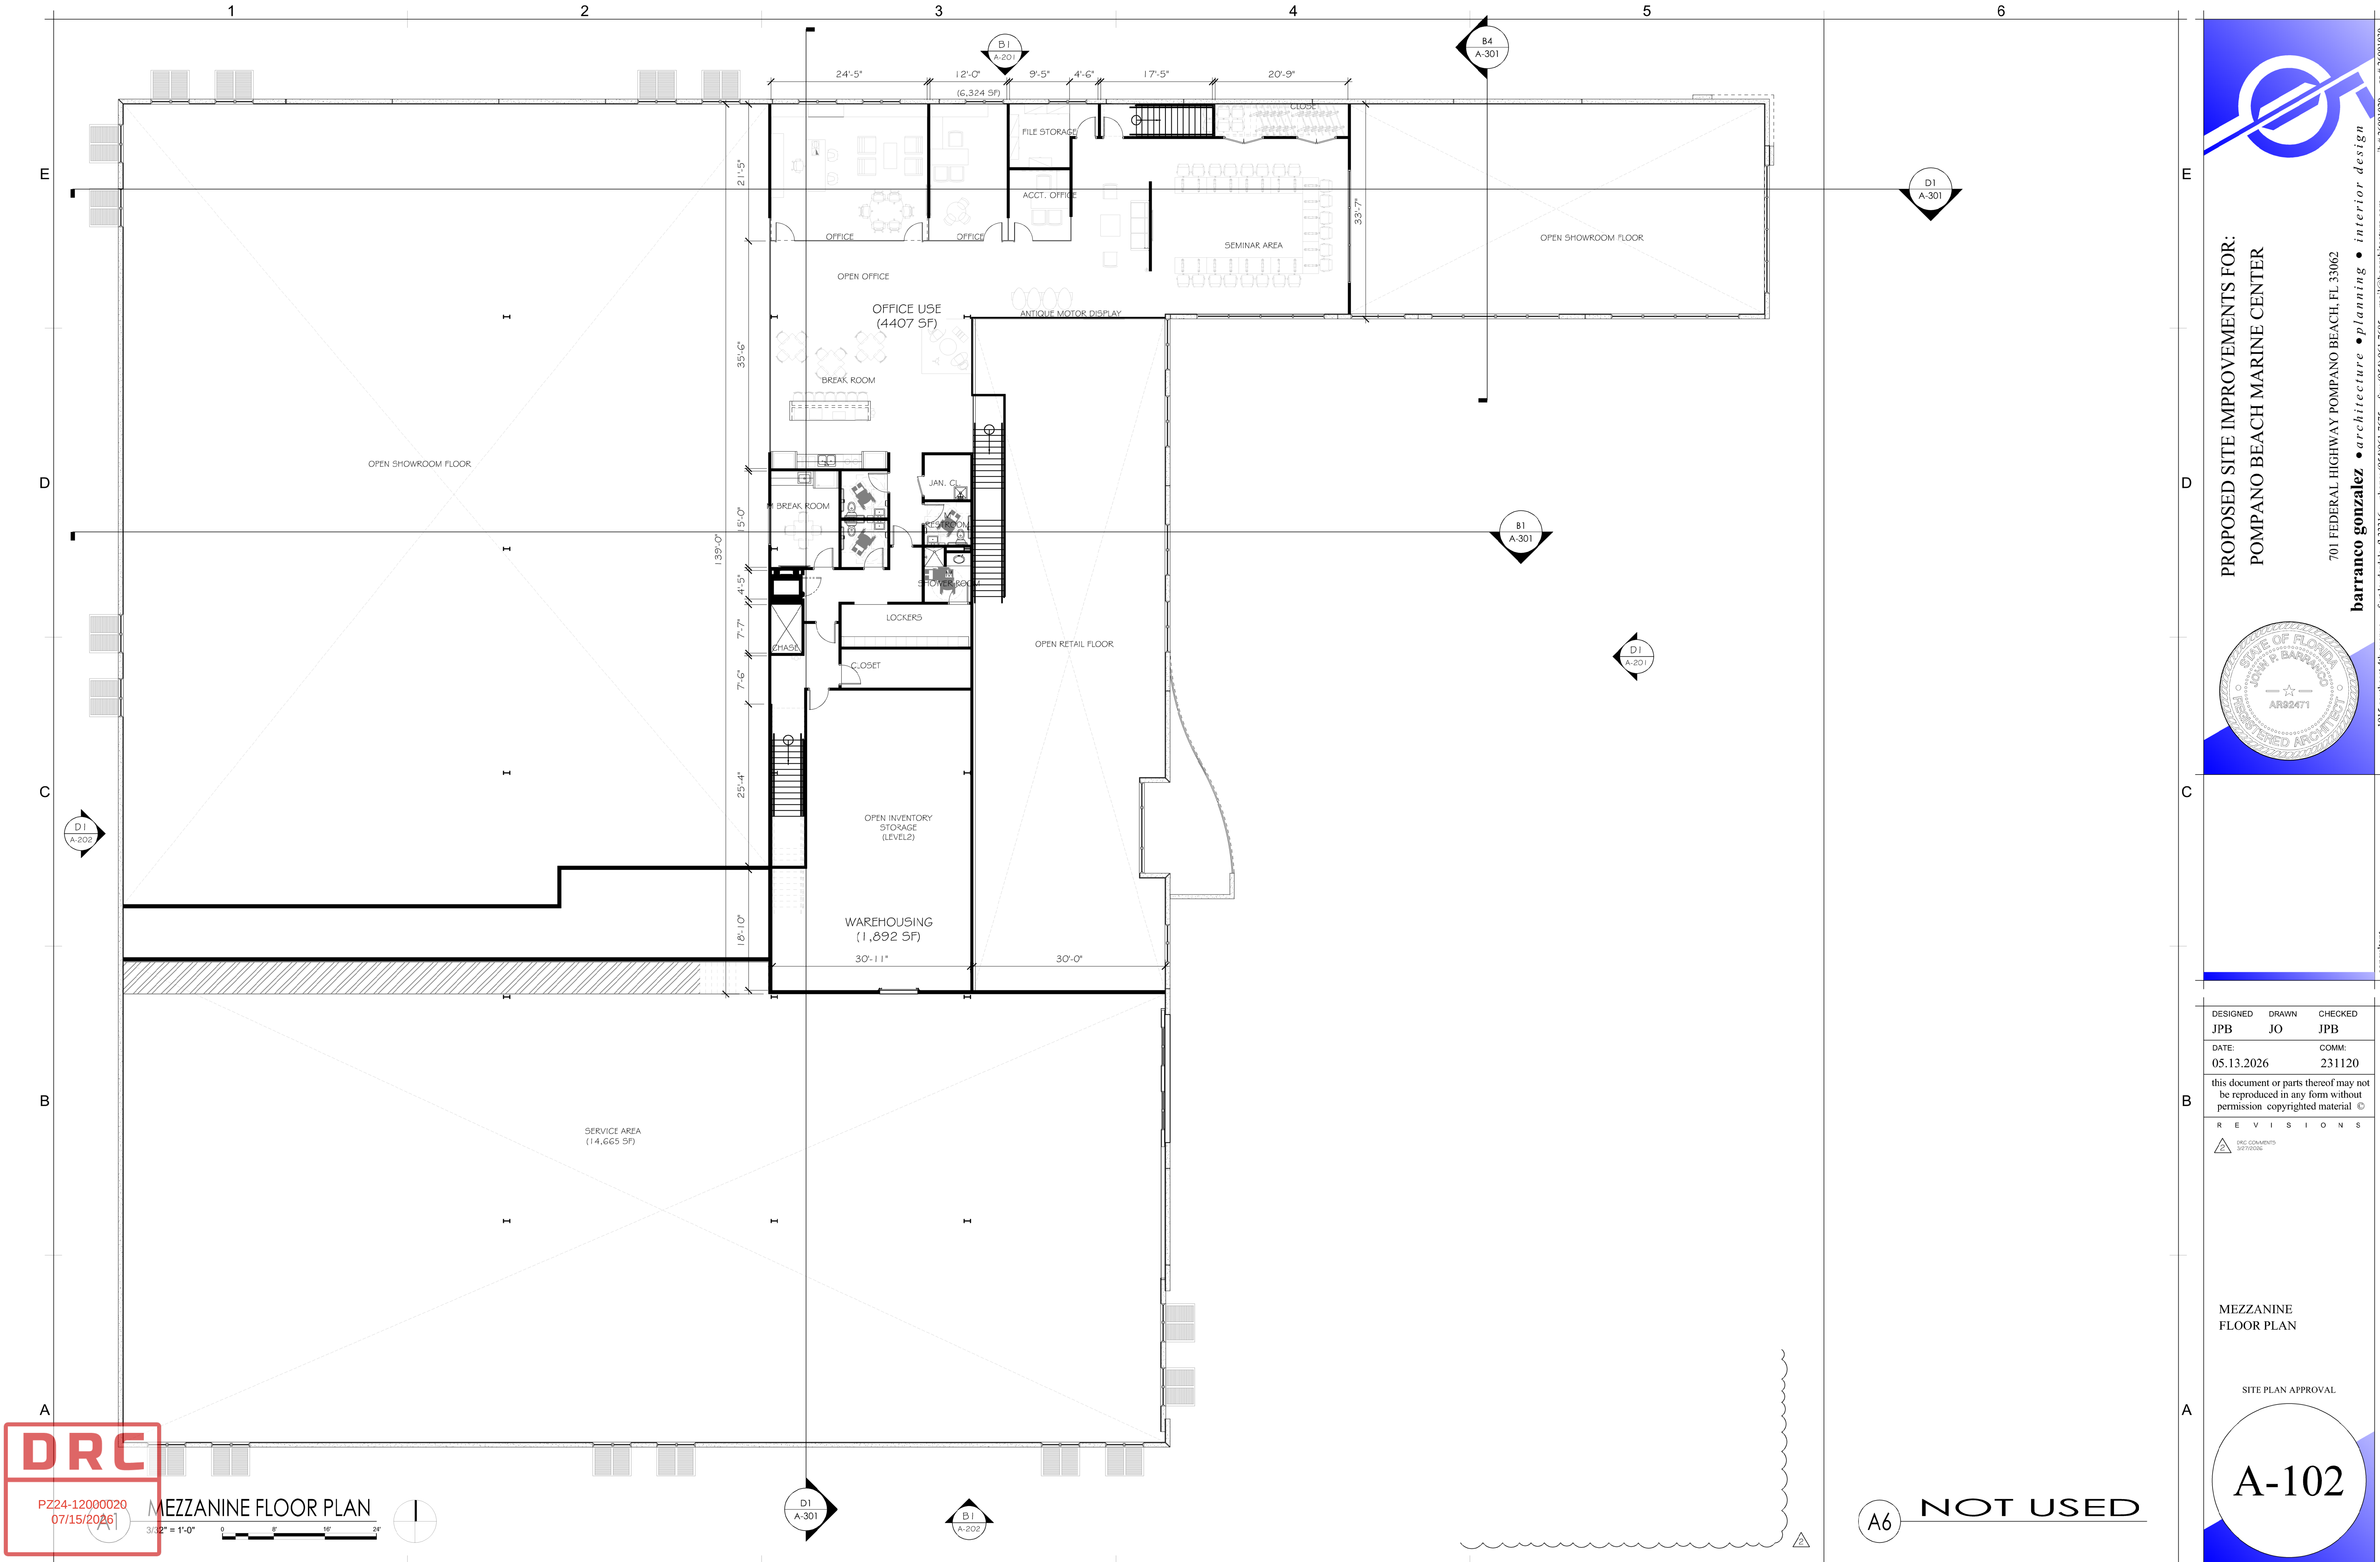

PROPOSED SITE IMPROVEMENTS FOR:
POMPANO BEACH MARINE CENTER

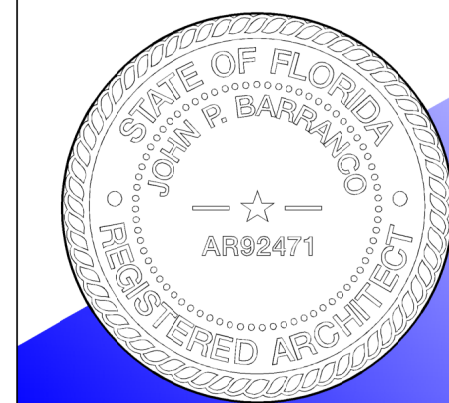


DESIGNED	DRAWN	CHECKED
JPB	JO	JPB
DATE:	COMM:	
05.13.2026	231120	

this document or parts thereof may not
be reproduced in any form without
permission copyrighted material ©

R E V I S I O N S	
2	REV. COMMENTS 07/15/2026

MEZZANINE
FLOOR PLAN

SITE PLAN APPROVAL

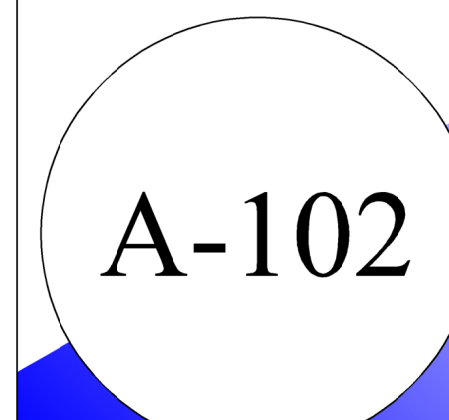

barranco gonzalez • architecture • planning • interior design
701 FEDERAL HIGHWAY POMPANO BEACH, FL 33062
fort lauderdale, fl 33316 phone: (954) 961-7675 fax: (954) 961-7685
lb # 26001020 ma # 26001030
barrancoarchitecture.com mail@barrancoarchitecture.com

consultant