

PROPOSED SITE IMPROVEMENTS FOR:
POMPANO BEACH MARINE CENTER

701 FEDERAL HIGHWAY POMPANO BEACH, FL 33062


barranco gonzalez • architecture • planning • interior design

1915 southeast 4th avenue

phone: (954) 961-7675 fax: (954) 961-7685

consultant

bb # 26001020 aa # 26001030

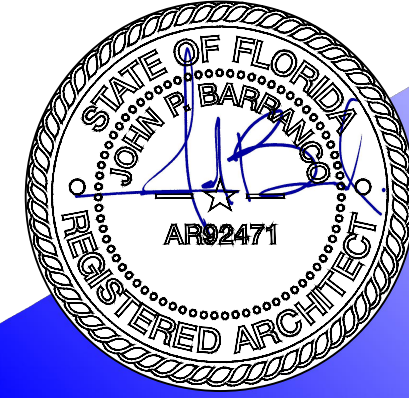

DESIGNED	DRAWN	CHECKED
JPB	JO/SRS	JPB
DATE:	DATE:	COMM:
06.27.2025	06.27.2025	231120


this document or parts thereof may not be reproduced in any form without permission copyrighted material ©

REVISIONS


BUILDING SECTIONS

SITE PLAN APPROVAL

A-301

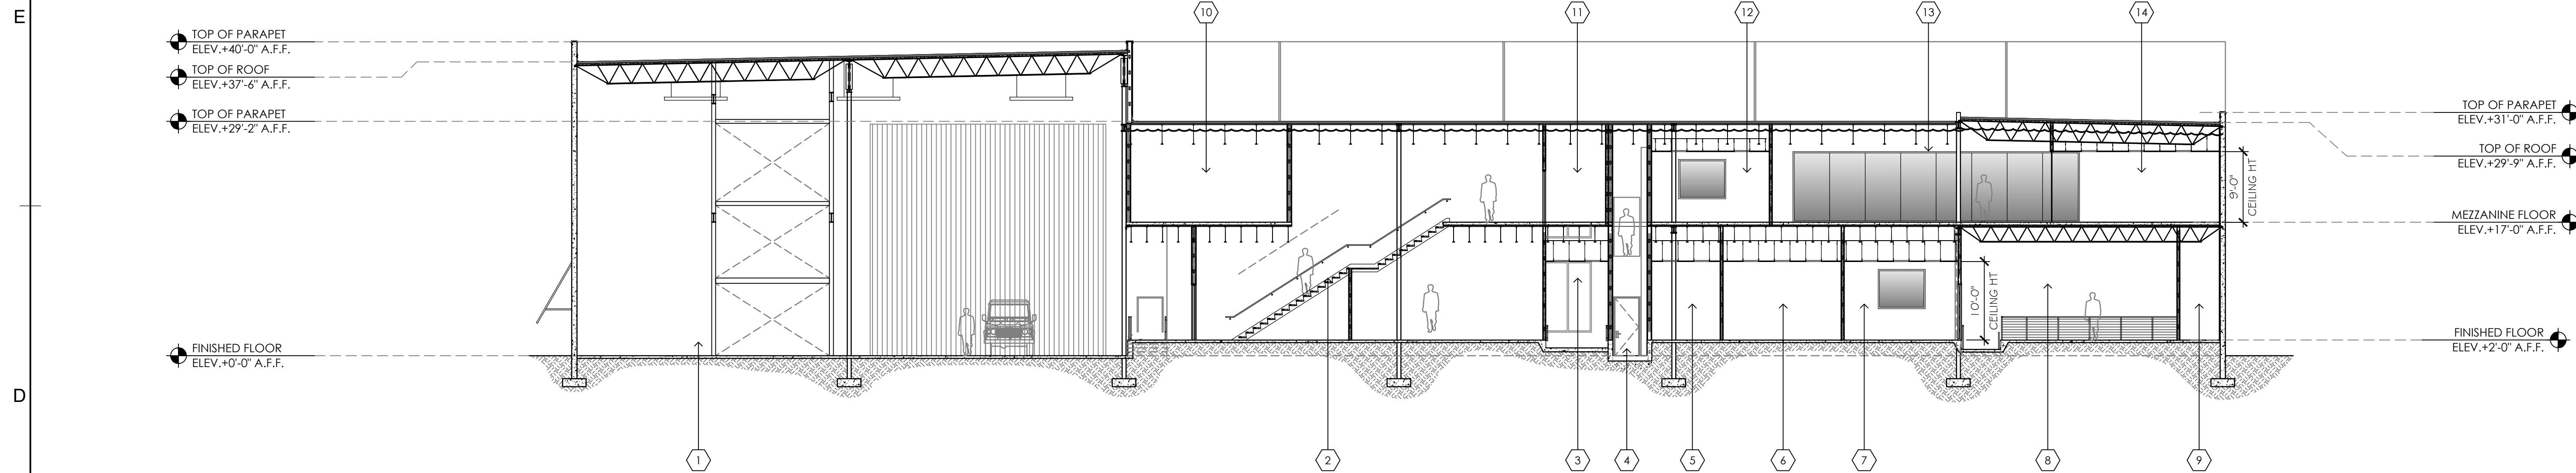

D1 BUILDING SECTION
3/32" = 1'-0"

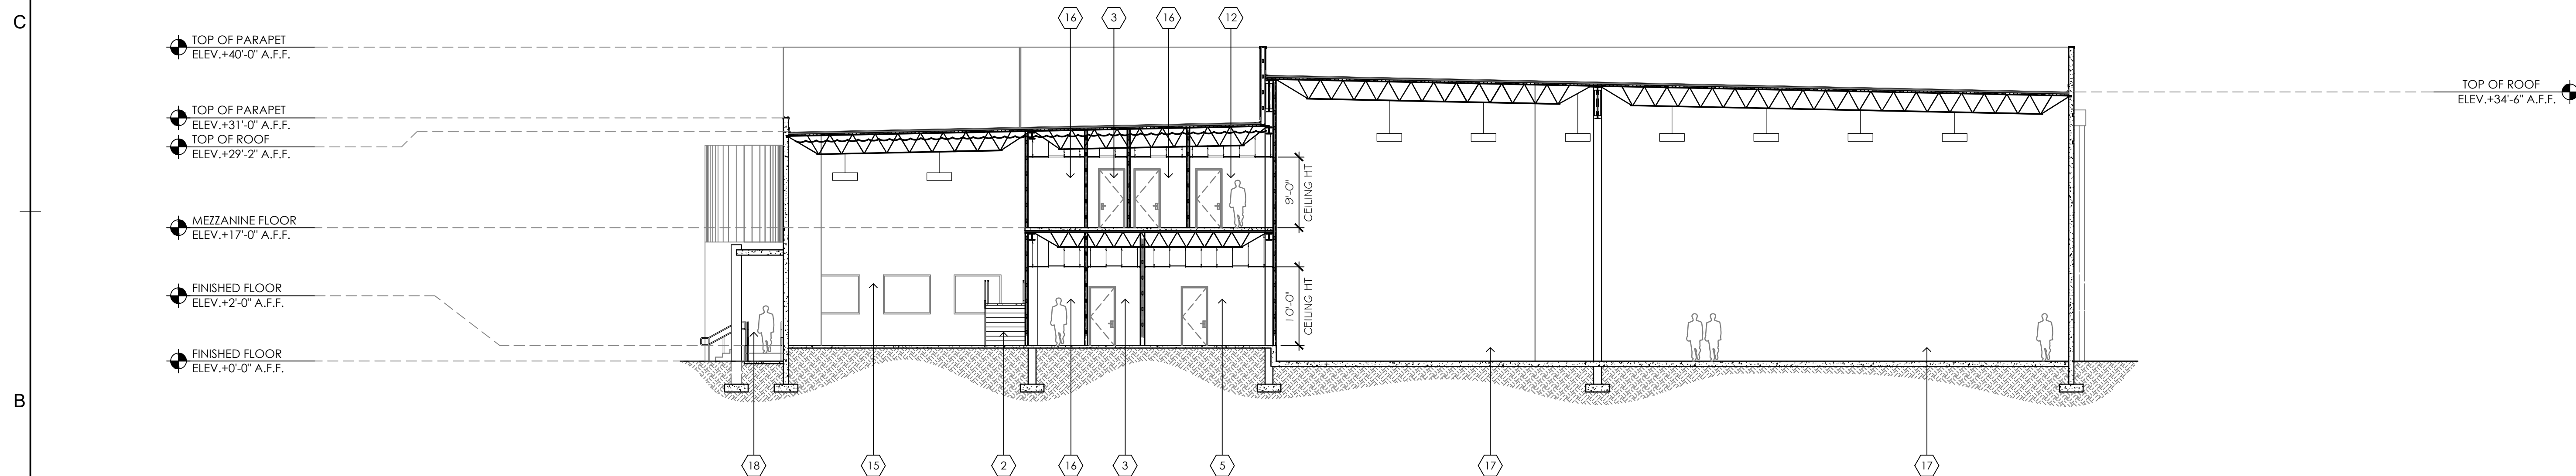

B1 BUILDING SECTION
3/32" = 1'-0"

- | | | |
|-----------------------------------|---------------------|-----------------|
| 1 SERVICE AREA WITH STEEL RACKING | 11 CHASE. | 21 SEMINAR AREA |
| 2 STAIRS. | 12 BREAK ROOM. | 22 LOUNGE |
| 3 HALL. | 13 OPEN OFFICE. | |
| 4 LIFT. | 14 OFFICE. | |
| 5 FILE STORAGE ROOM. | 15 RETAIL FLOOR. | |
| 6 PODCAST ROOM. | 16 RESTROOM. | |
| 7 SALES MANAGER. | 17 BOAT SHOWROOM. | |
| 8 SHOW ROOM. | 18 FRONT ENTRY. | |
| 9 ELECTRICAL ROOM. | 19 FISH TANK LOUNGE | |
| 10 STORAGE ROOM. | 20 OFFICE | |

A5 NOT USED