


DRC


PZ24-12000020
12/03/2025

DRC

PZ24-12000020
03/18/2026

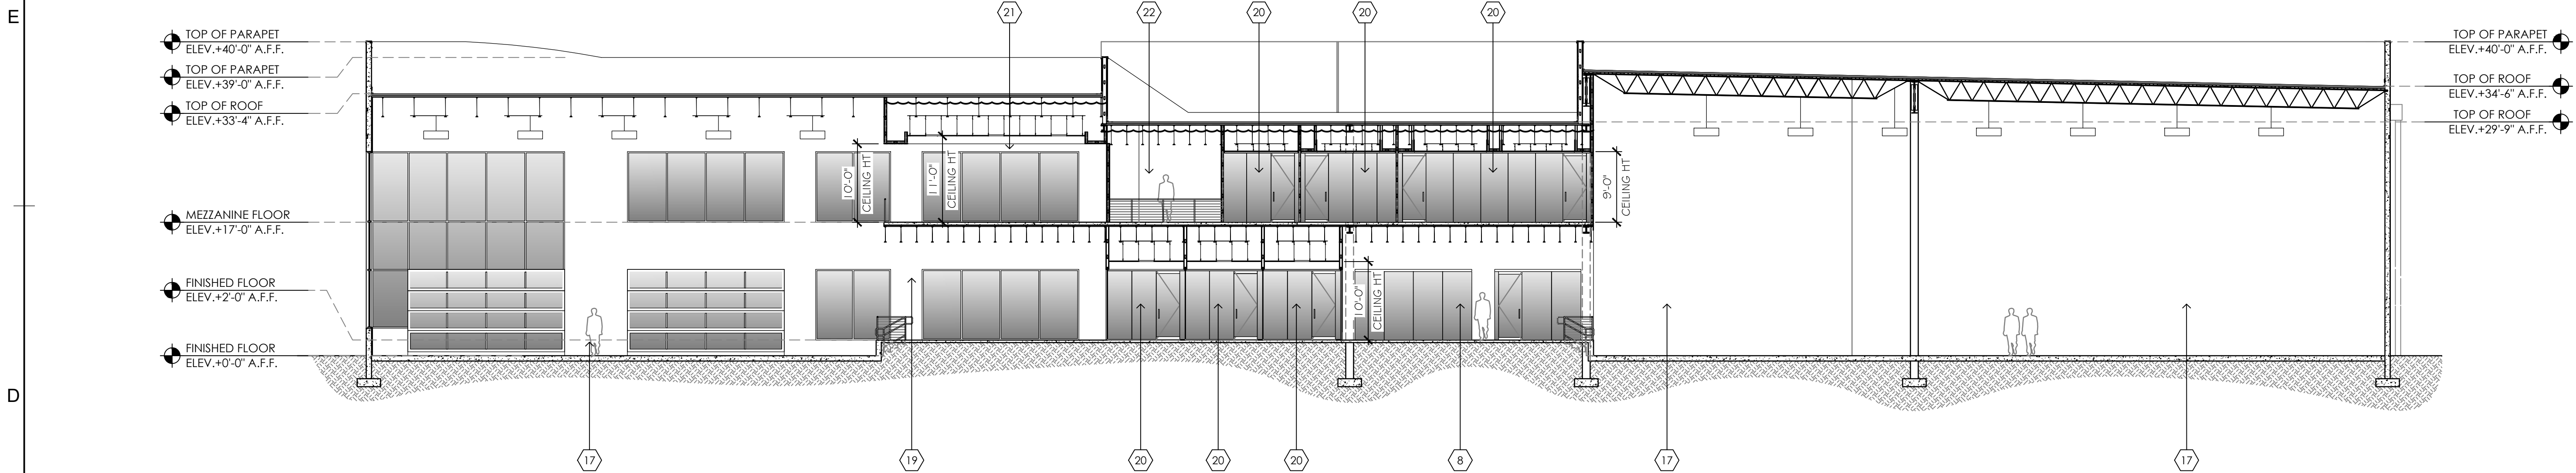

D1 BUILDING SECTION
3/32" = 1'-0"

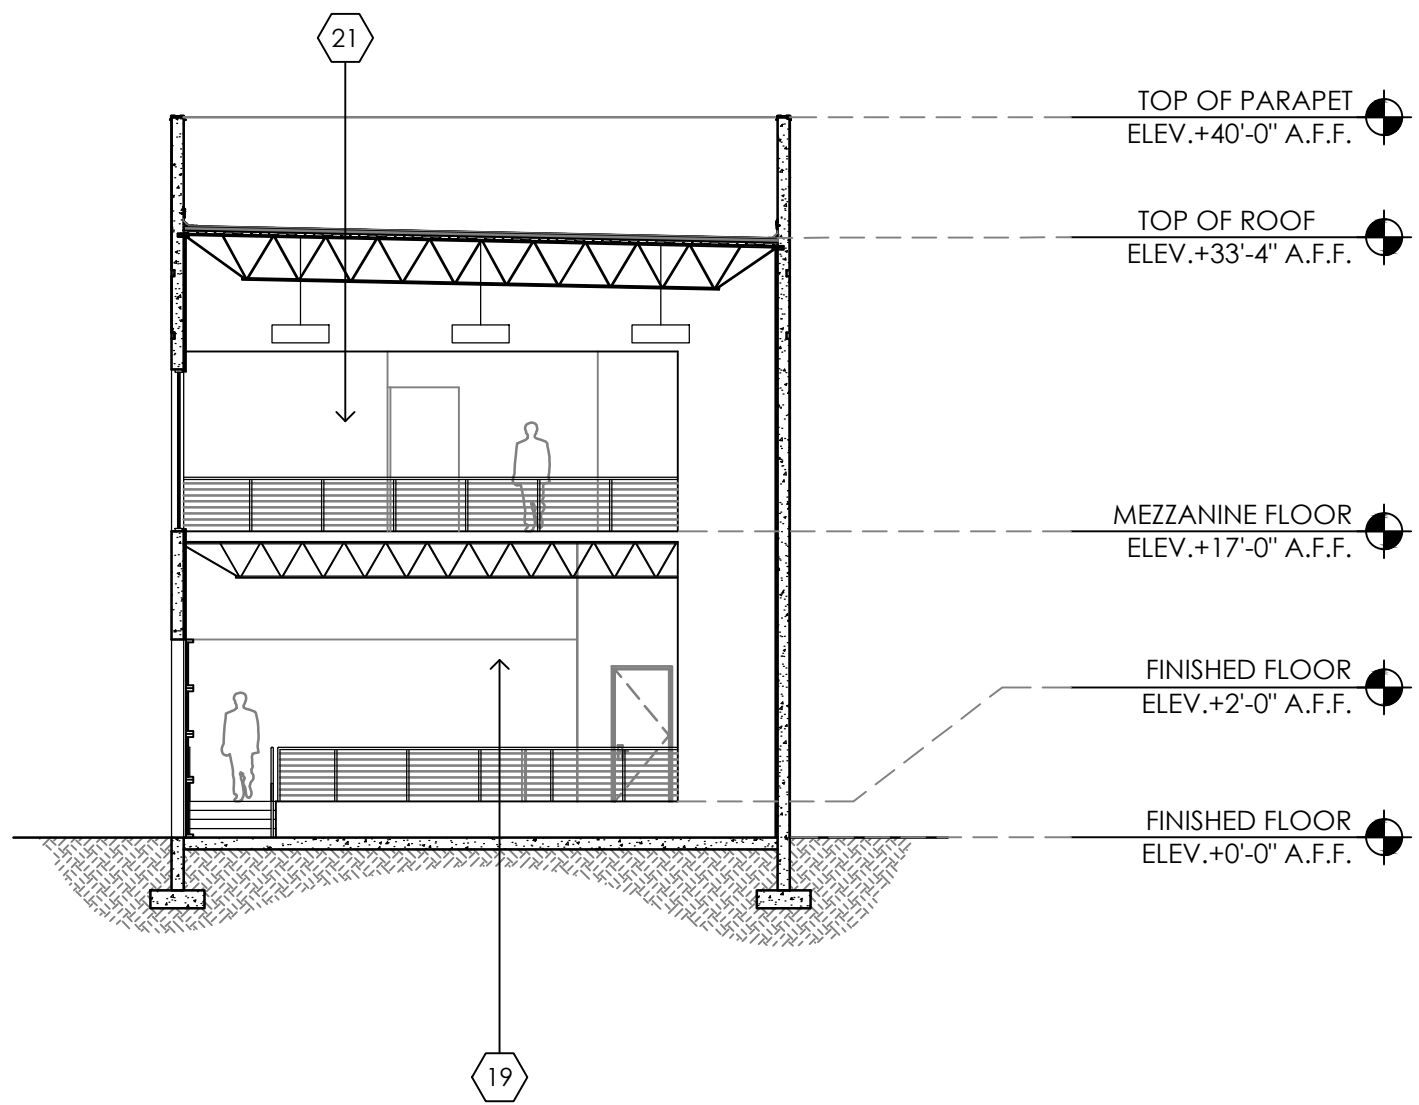

B5 BUILDING SECTION
3/32" = 1'-0"



NOTES:
REFER TO KEY NOTES ON SHEET A-301.

A5 KEY NOTES

DRC

PZ24-12000020
07/15/2026


NOT USED

PROPOSED SITE IMPROVEMENTS FOR:
POMPANO BEACH MARINE CENTER

701 FEDERAL HIGHWAY POMPANO BEACH, FL 33062

barranco gonzalez • architecture • planning • interior design

1915 southeast 4th avenue
fort lauderdale, fl 33316 phone: (954) 961-7675 fax: (954) 961-7685 mail: bga@bgaarchitecture.com

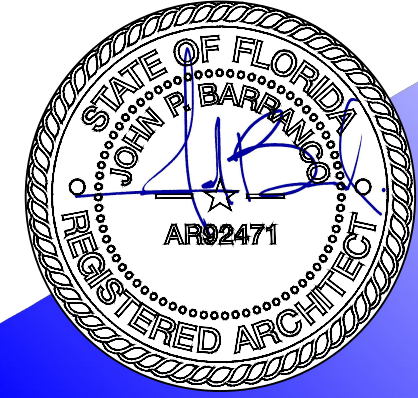

DESIGNED	DRAWN	CHECKED
JPB	JO/SRS	JPB
DATE:	DATE:	DATE:
06.27.2025	06.27.2025	06.27.2025
COMM:	COMM:	COMM:
231120	231120	231120

this document or parts thereof may not be reproduced in any form without permission copyrighted material ©

REVISIONS

BUILDING SECTIONS

SITE PLAN APPROVAL

A-302