



Revision		
REV	DATE	BY

PROPOSED 4-TOWNHOUSE DEVELOPMENT FOR:  
LOT 930 (PARCEL-A) COLLIER CITY  
POMPANO BEACH, FL 33069

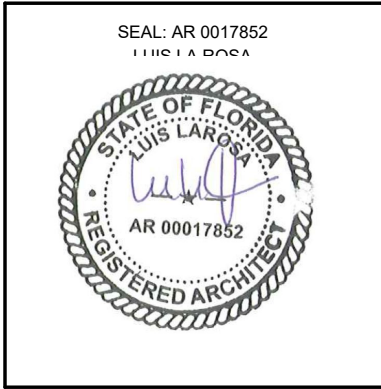


DRAWN:	C.C.
CHECKED:	L.L.R.
DATE:	5/05/2025
SCALE:	AS NOTED
JOB. NO.:	024-021
SHEET:	A 1.1
OF:	SHEETS:

5/12/2025 4:18:44 PM

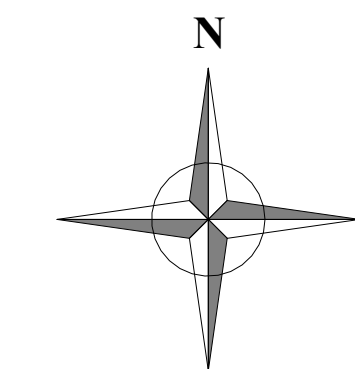

1 ENLARGED 1ST FLOOR PLAN  
1/4" = 1'-0"

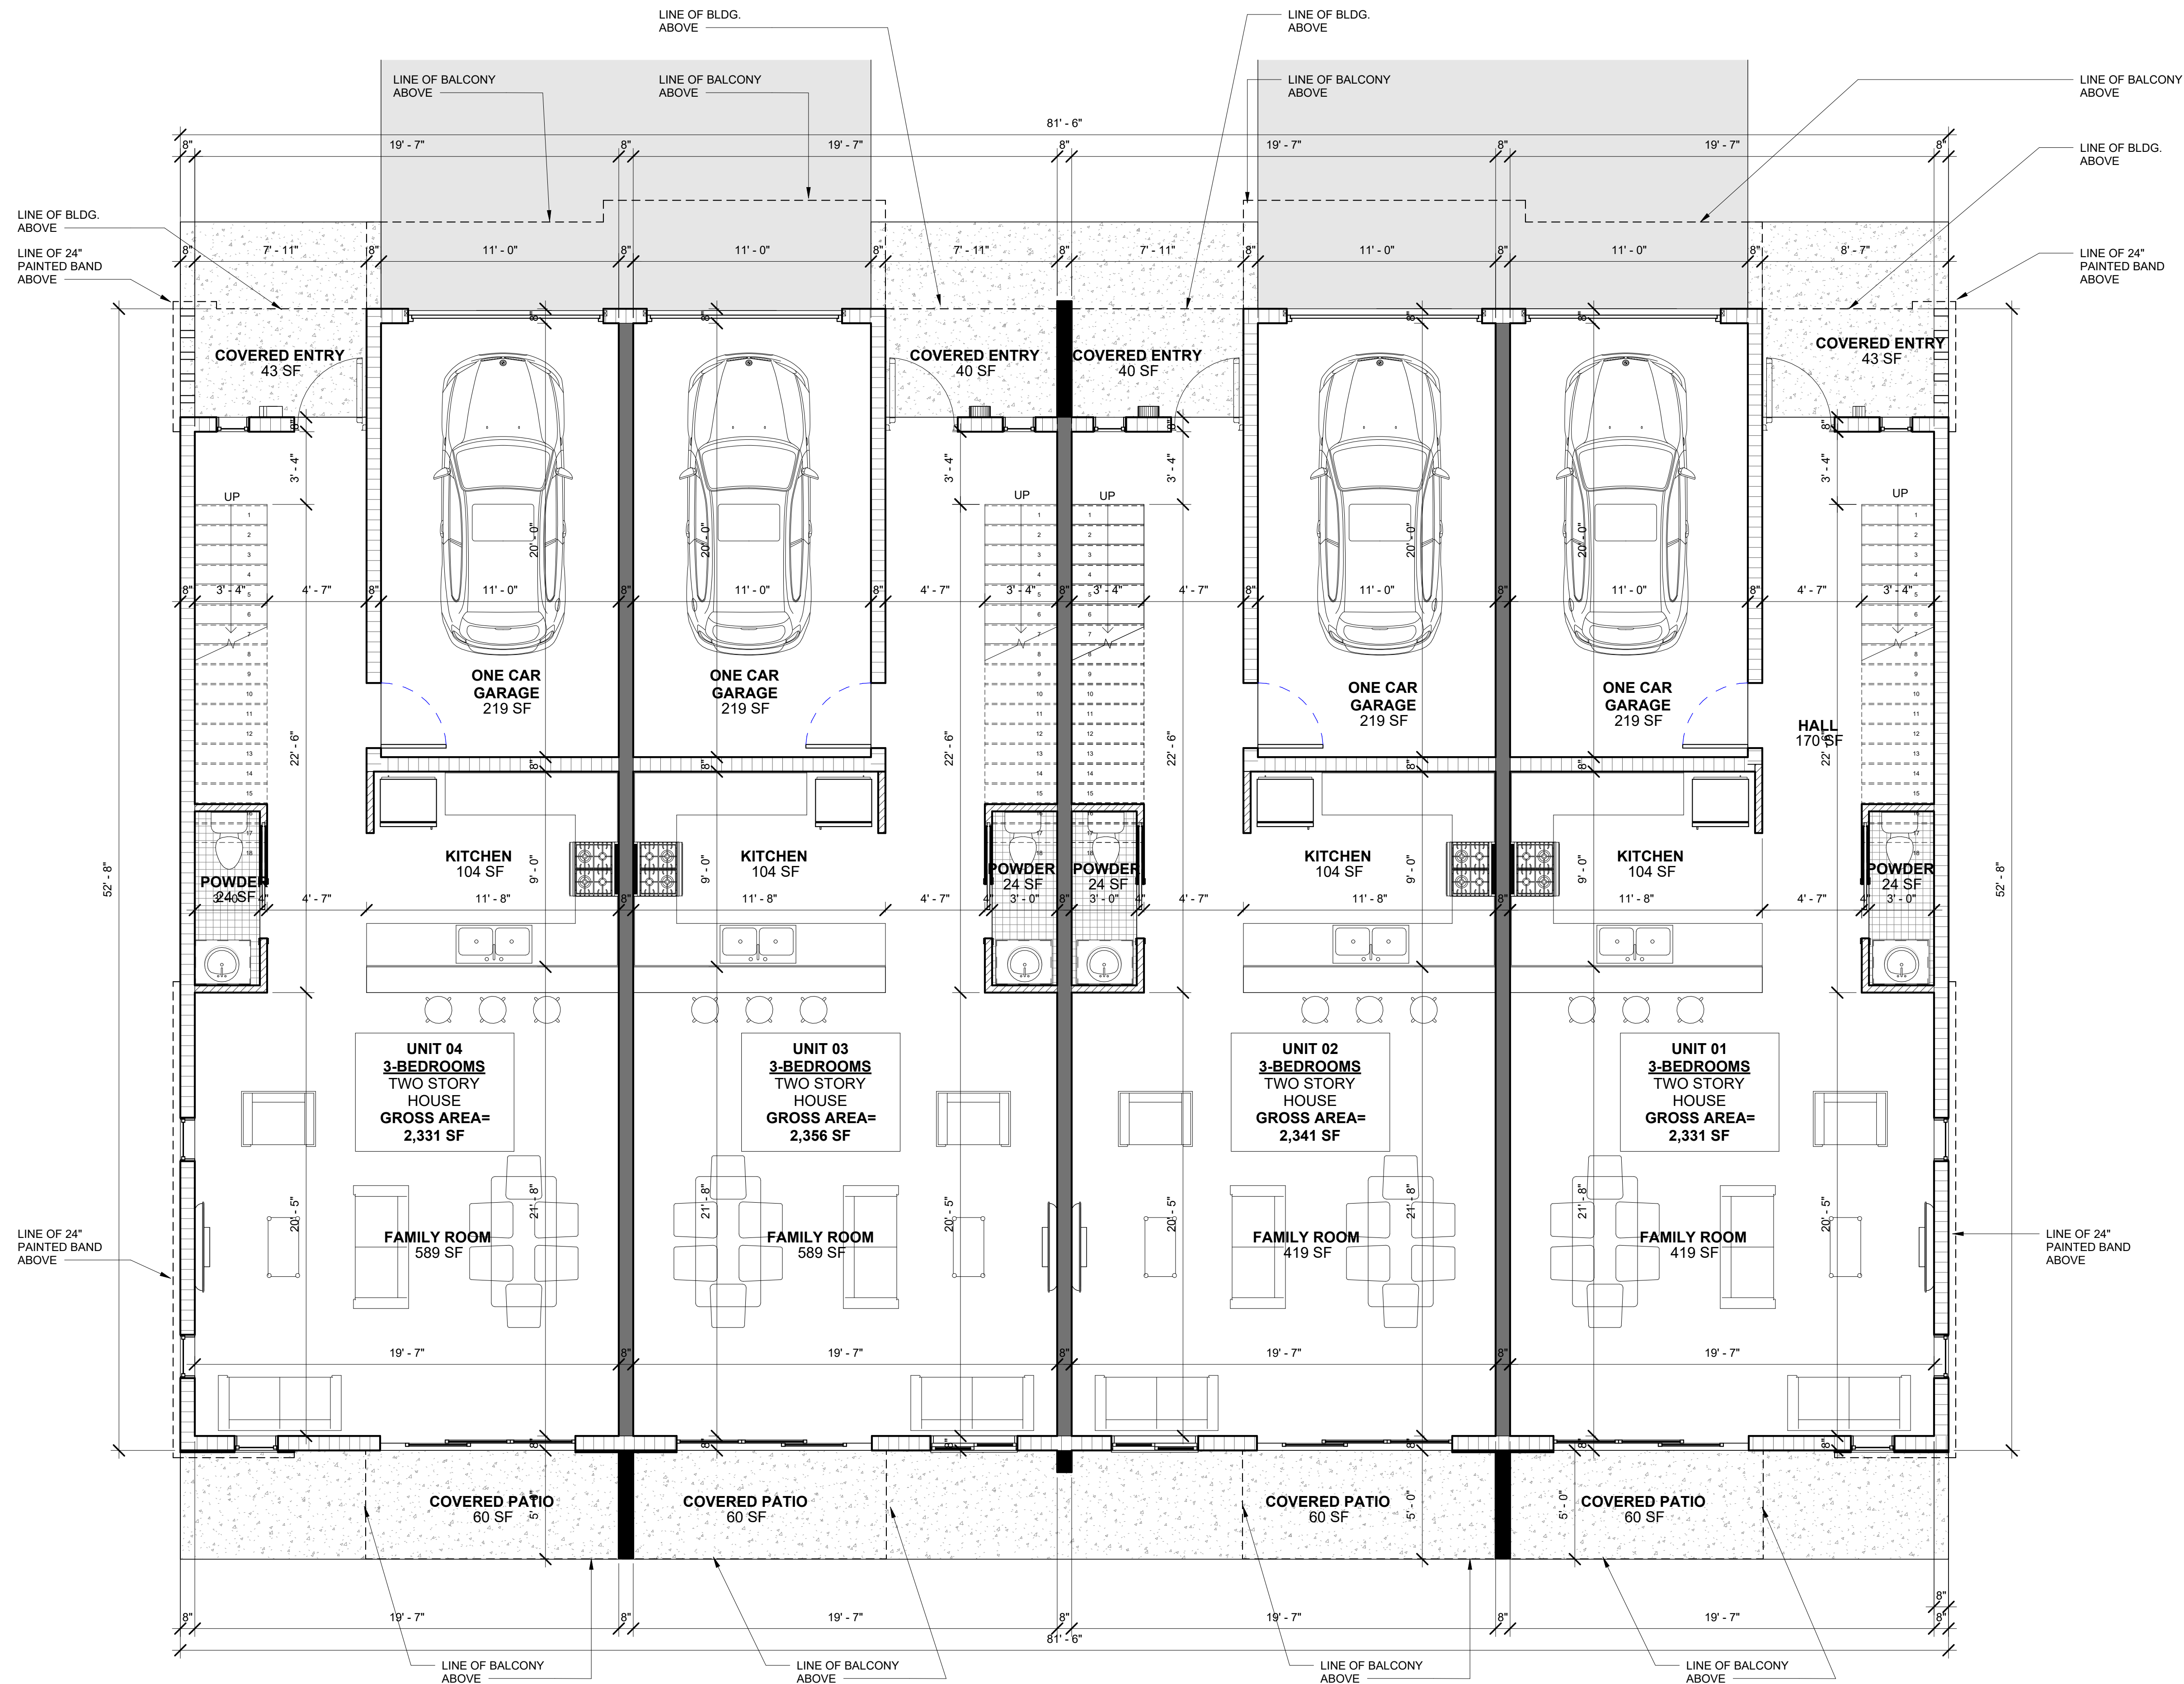

**DRC**

PZ24-12000021

08/06/2025

1/4" = 1'-0"