
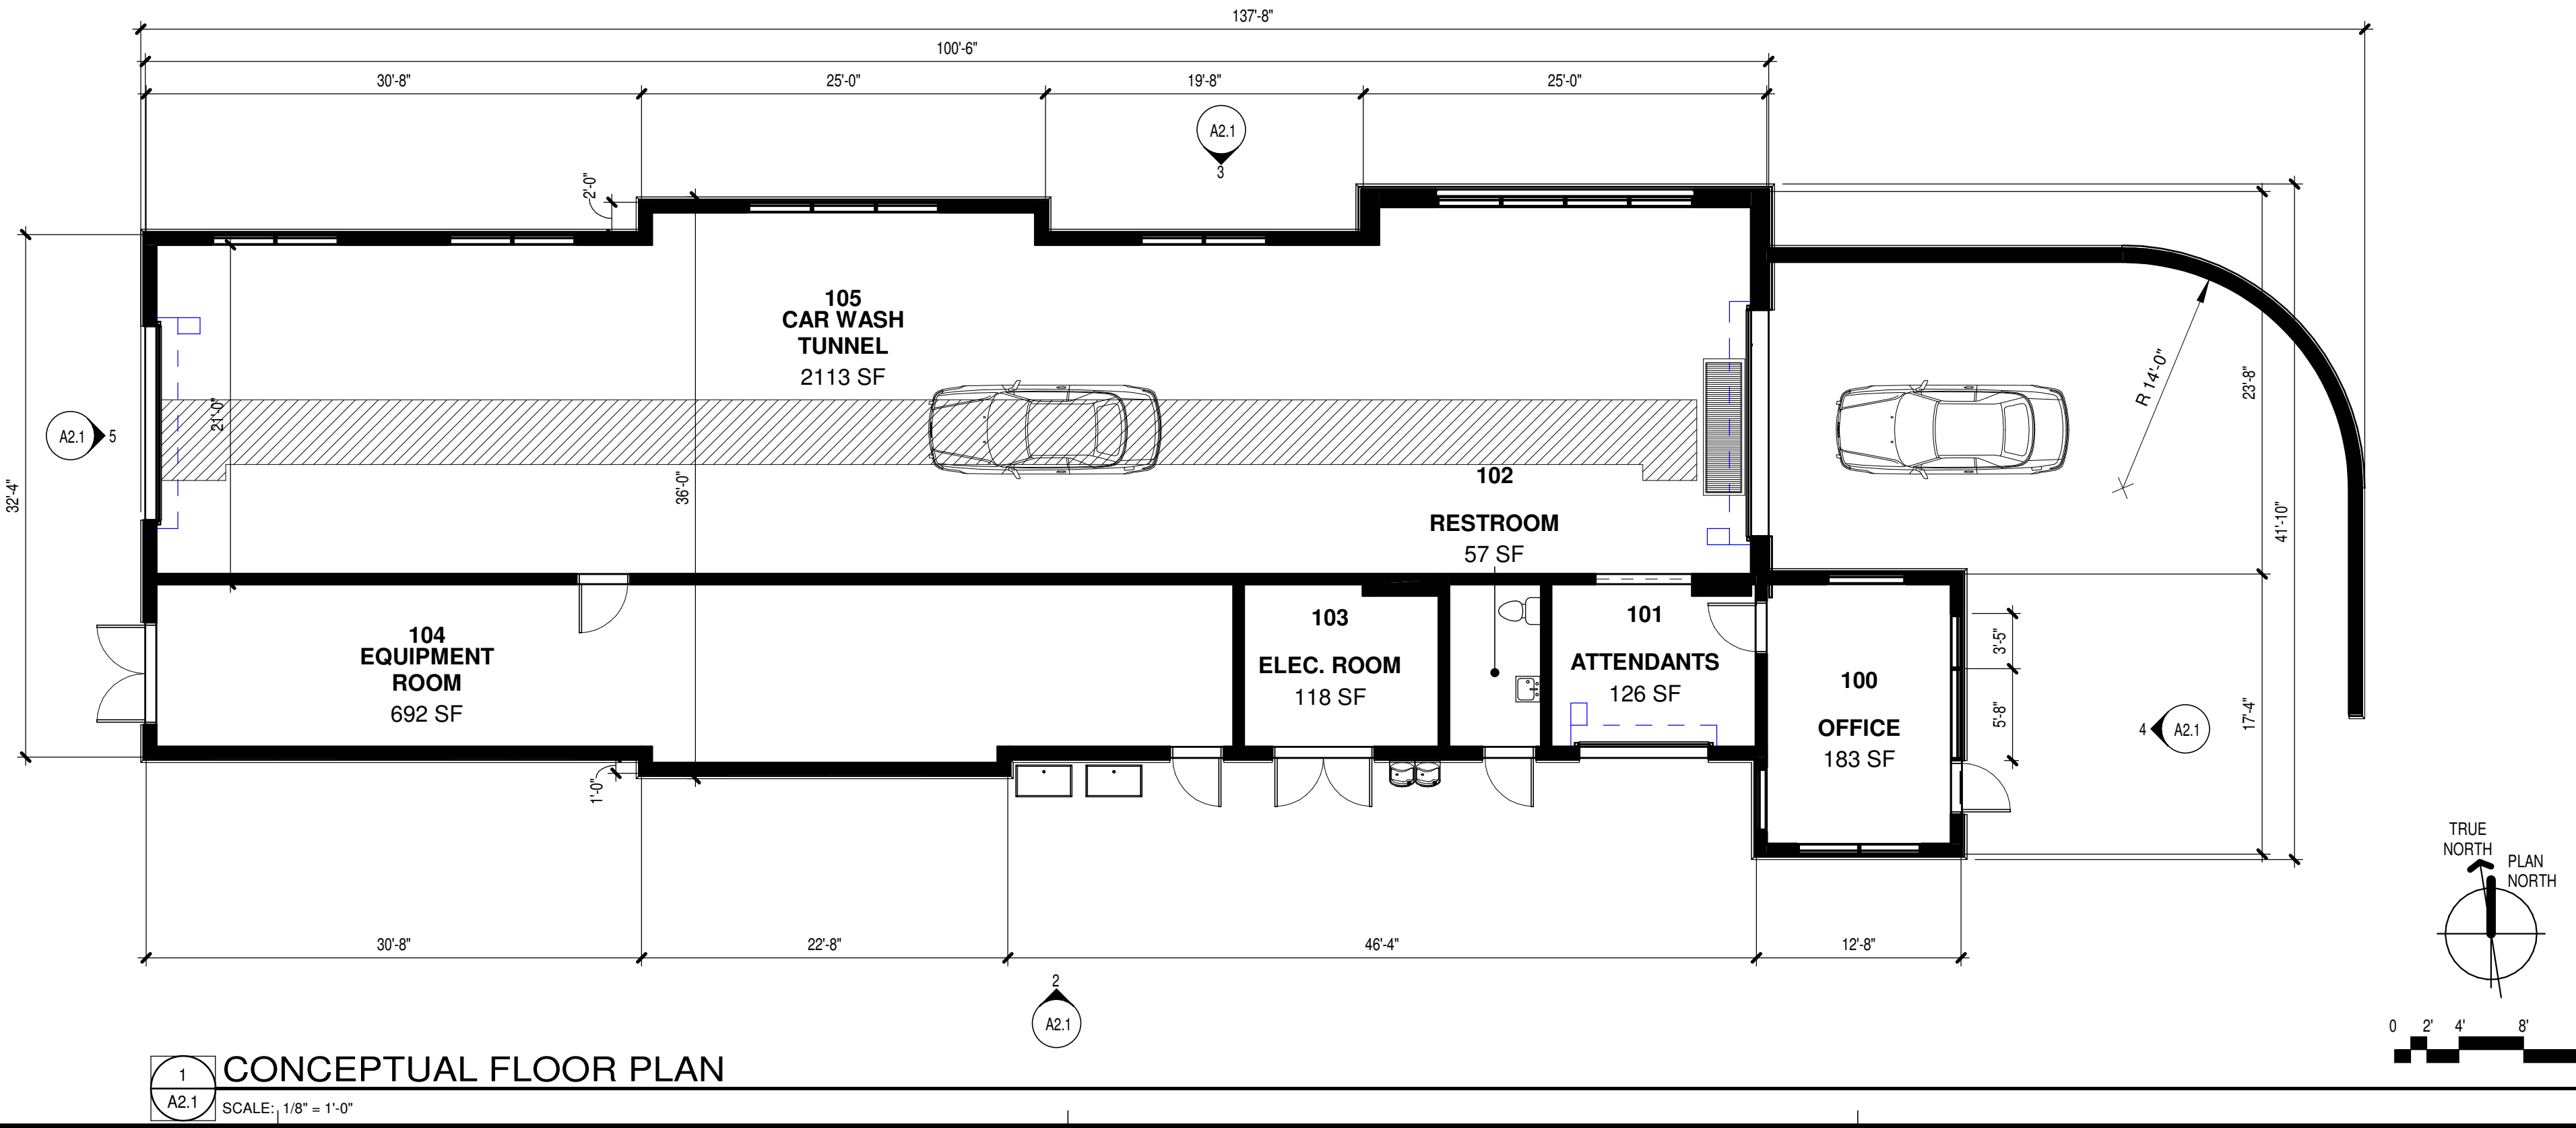
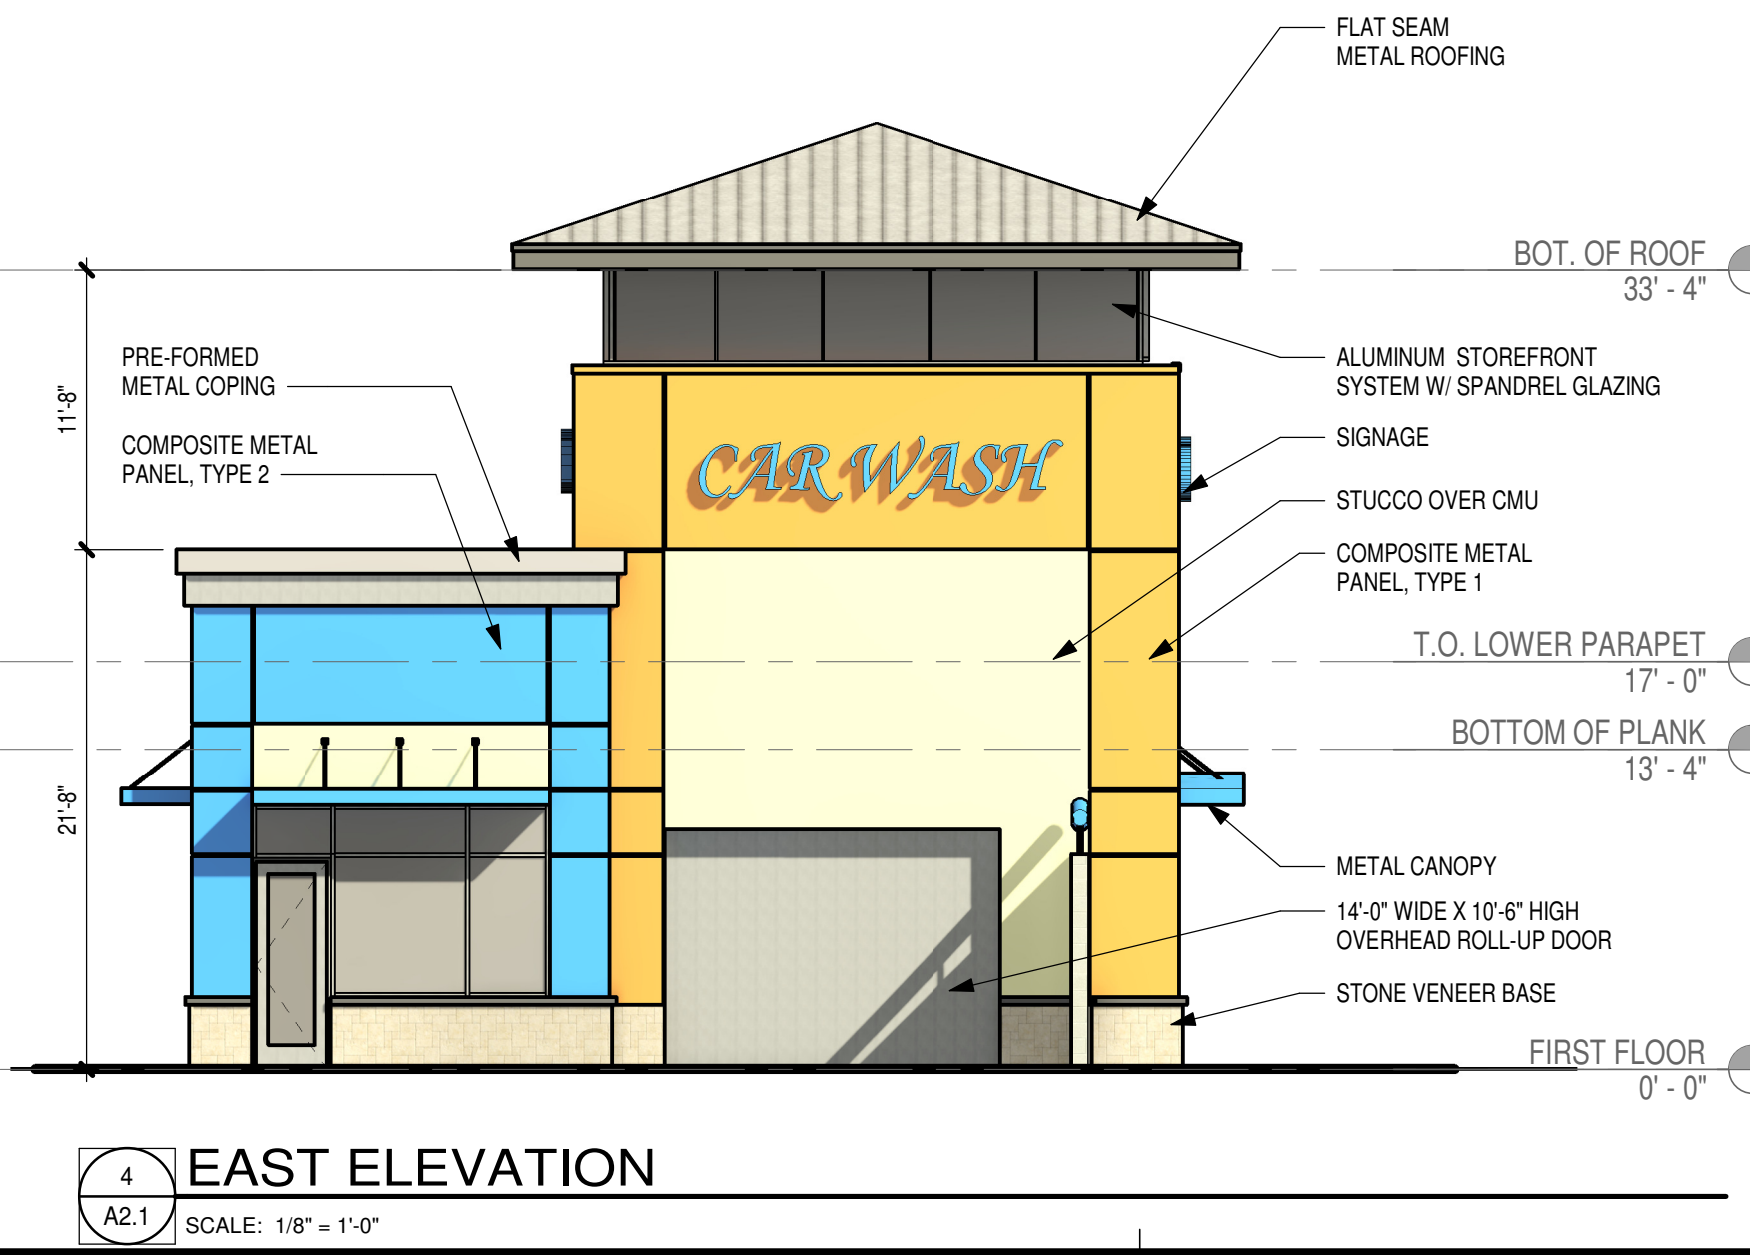
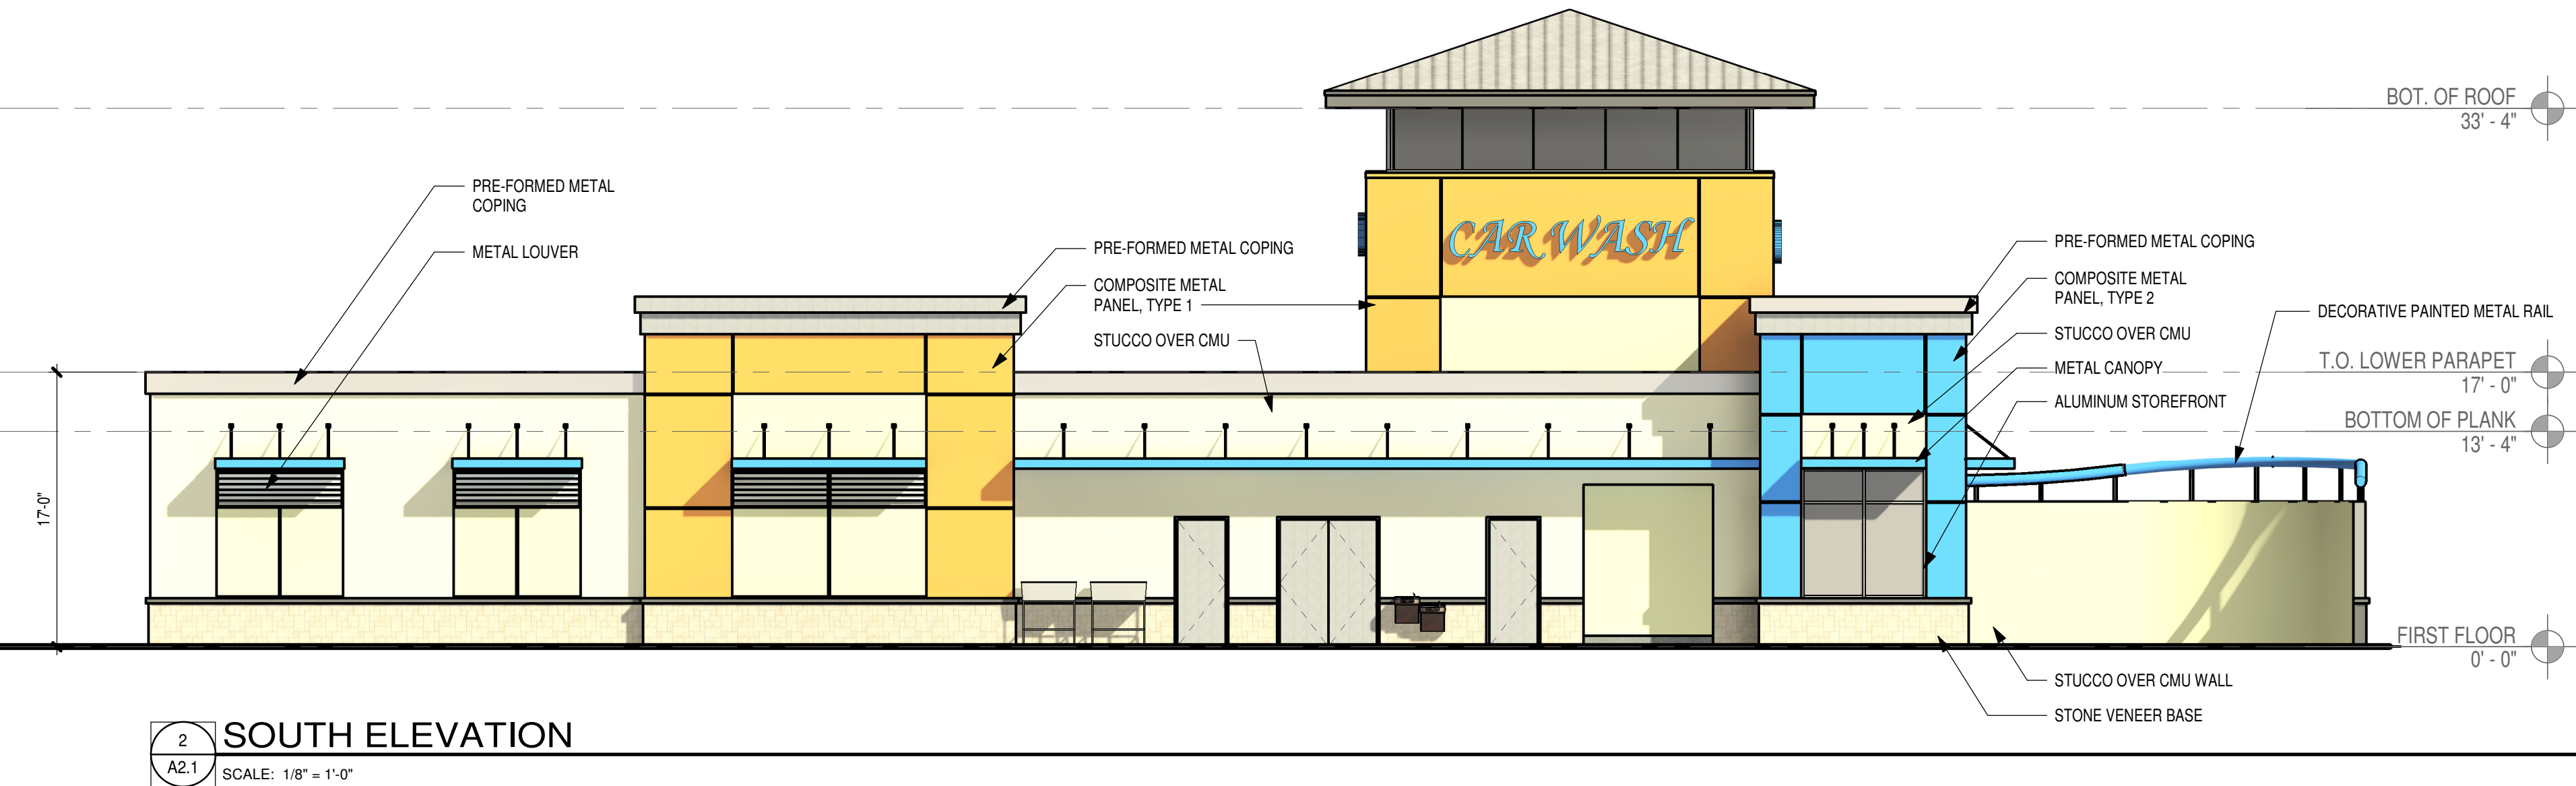
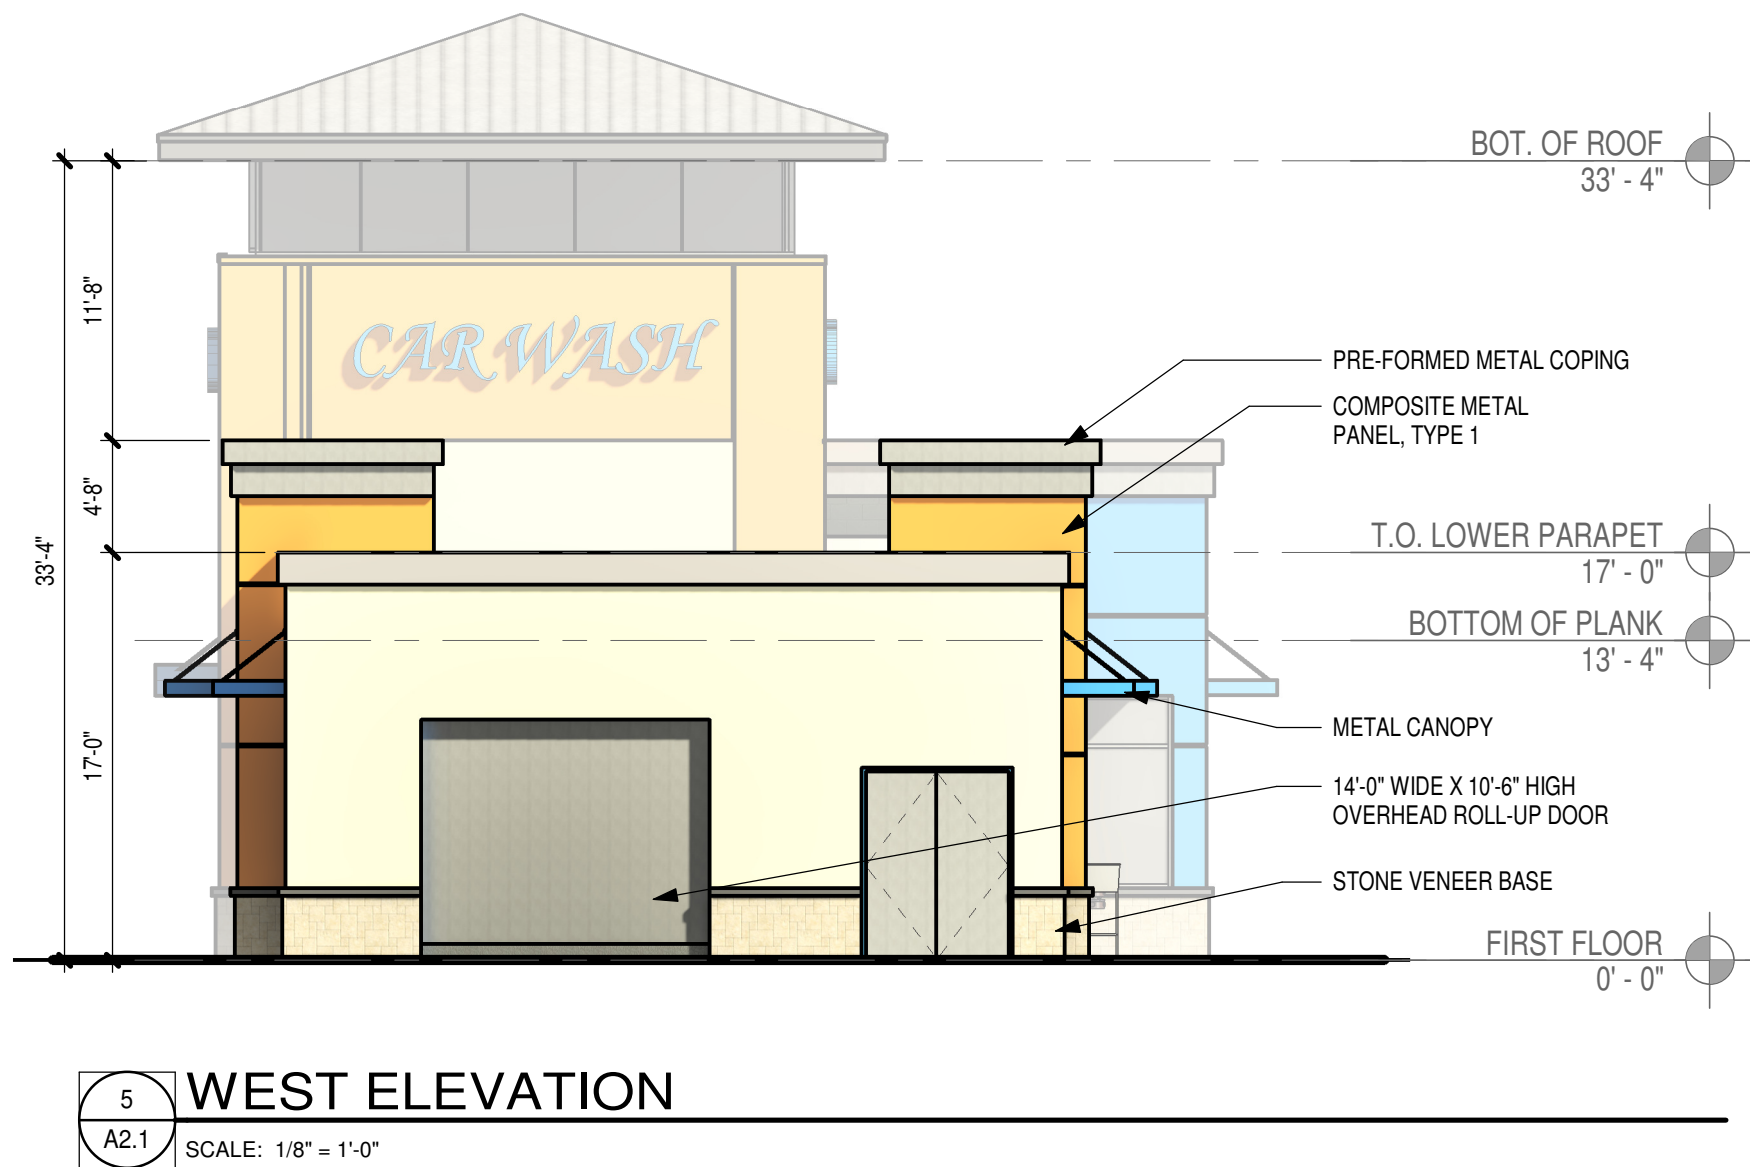


EXTERIOR FINISHES LEGEND

STUCCO OVER CMU	SHERWIN WILLIAMS EXTERIOR PAINT - SW 0050 "CLASSIC LIGHT BUFF"
COMPOSITE METAL PANEL, TYPE 1	ALUCOBOND - "TUSCON SUN"
COMPOSITE METAL PANEL, TYPE 2	ALUCOBOND - "AMAZON PRIME BLUE"
STONE VENEER BASE	ELDORADO STONE - COSTALREEF "PEARL WHITE"
PRE-FORMED METAL COPING	LIGHT GRAY
ALUMINUM STOREFRONT SYSTEM	LIGHT GRAY
METAL CANOPY	PAINTED TO MATCH ALUCOBOND "AMAZON PRIME BLUE"
METAL ROOF PANELS	LIGHT GRAY

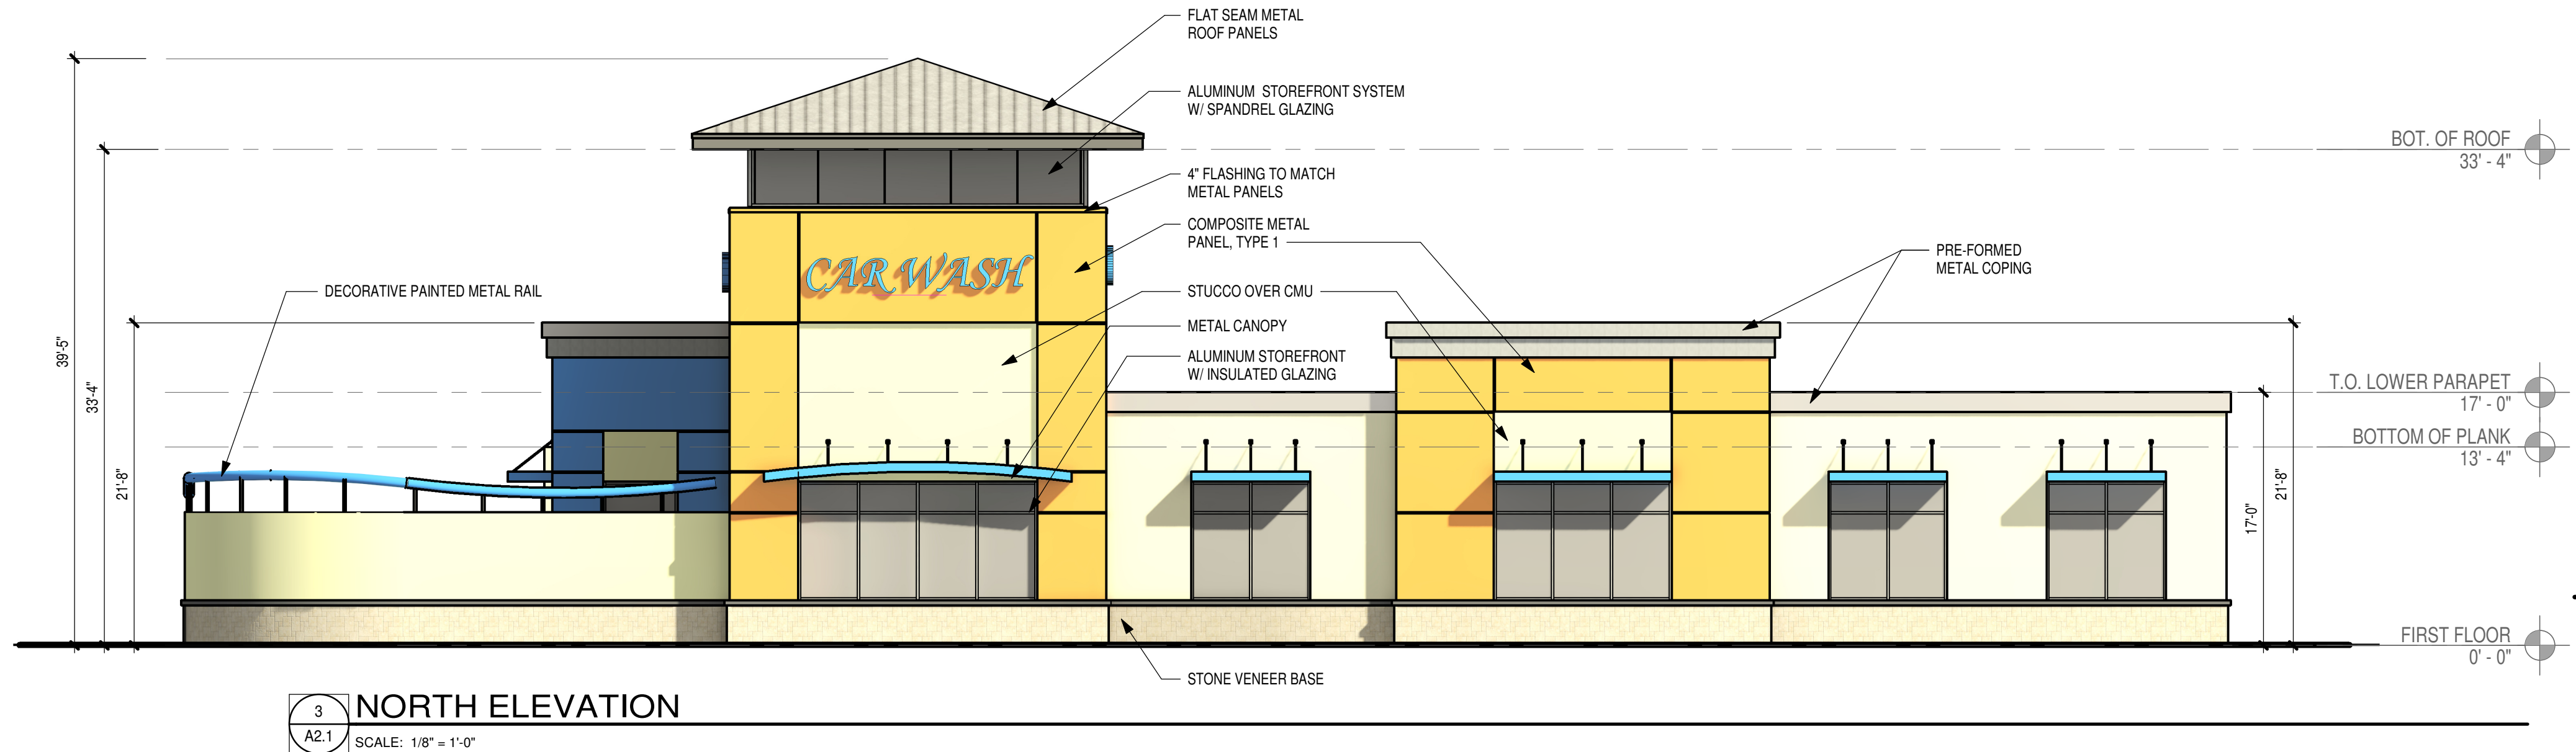

PROJECT NAME:

**GRIGGS EXPRESS
CAR WASH**

BUILDING NAME & ADDRESS
1401 SOUTHWEST 26TH AVENUE
POMPANO BEACH, FLORIDA 33069


ARCHITECT:



FACTORY SQUARE
168 CENTER STREET, SUITE 113
SOUTHINGTON, CT 06489
V: 860-621-9348
F: 860-276-9962

CONSULTANTS:

STAMP AREA:

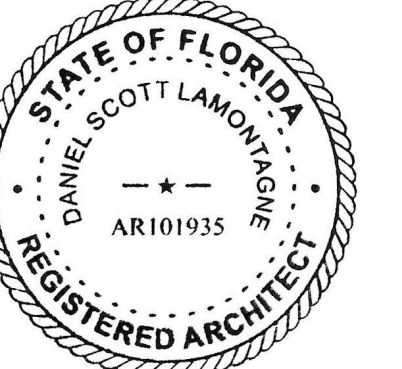

DIGITAL SIGNATURE:

ISSUE:

**SPECIAL EXCEPTION
DRAWINGS
08/20/2025**

ARCHITECT PROJECT #:
25021

REVISIONS:

	△
	△
	△
	△
	△
	△
	△

DRAWING TITLE
**FLOOR PLAN & EXTERIOR
ELEVATIONS**

SCALE As indicated	DRAWN BY MG
CAD FILENAME 25021-ARCH-V2.RVT	DATE 8/20/2025
DRAWING NUMBER	

A2.1