



4 ELEVATION – WEST

A3.00 SCALE: 1/32" = 1'-0"

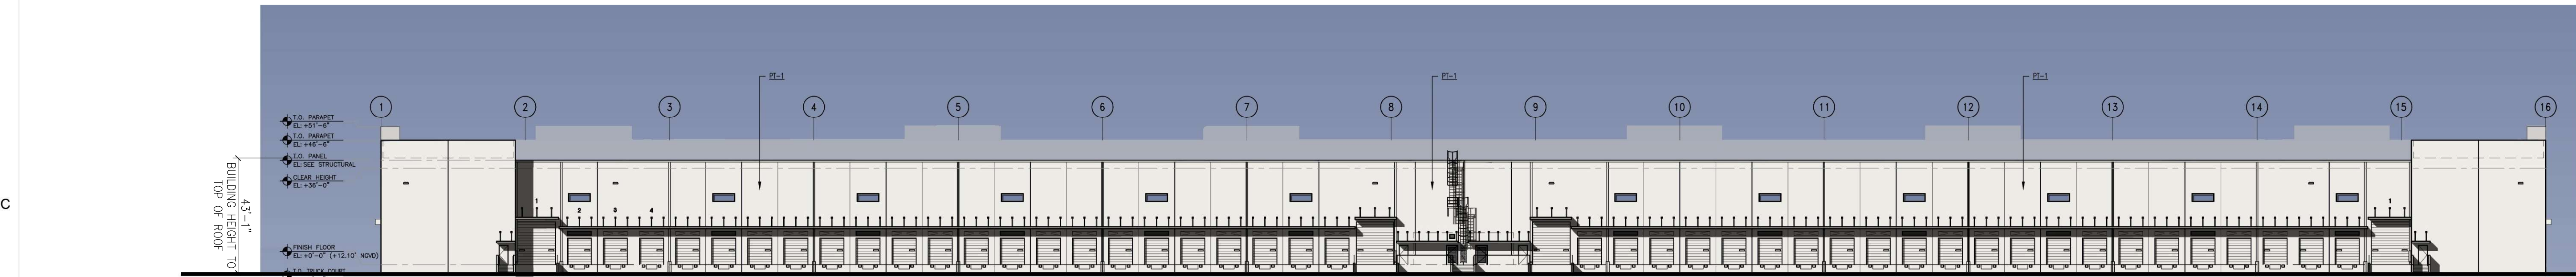


2 ELEVATION – EAST

A3.00 SCALE: 1/32" = 1'-0"

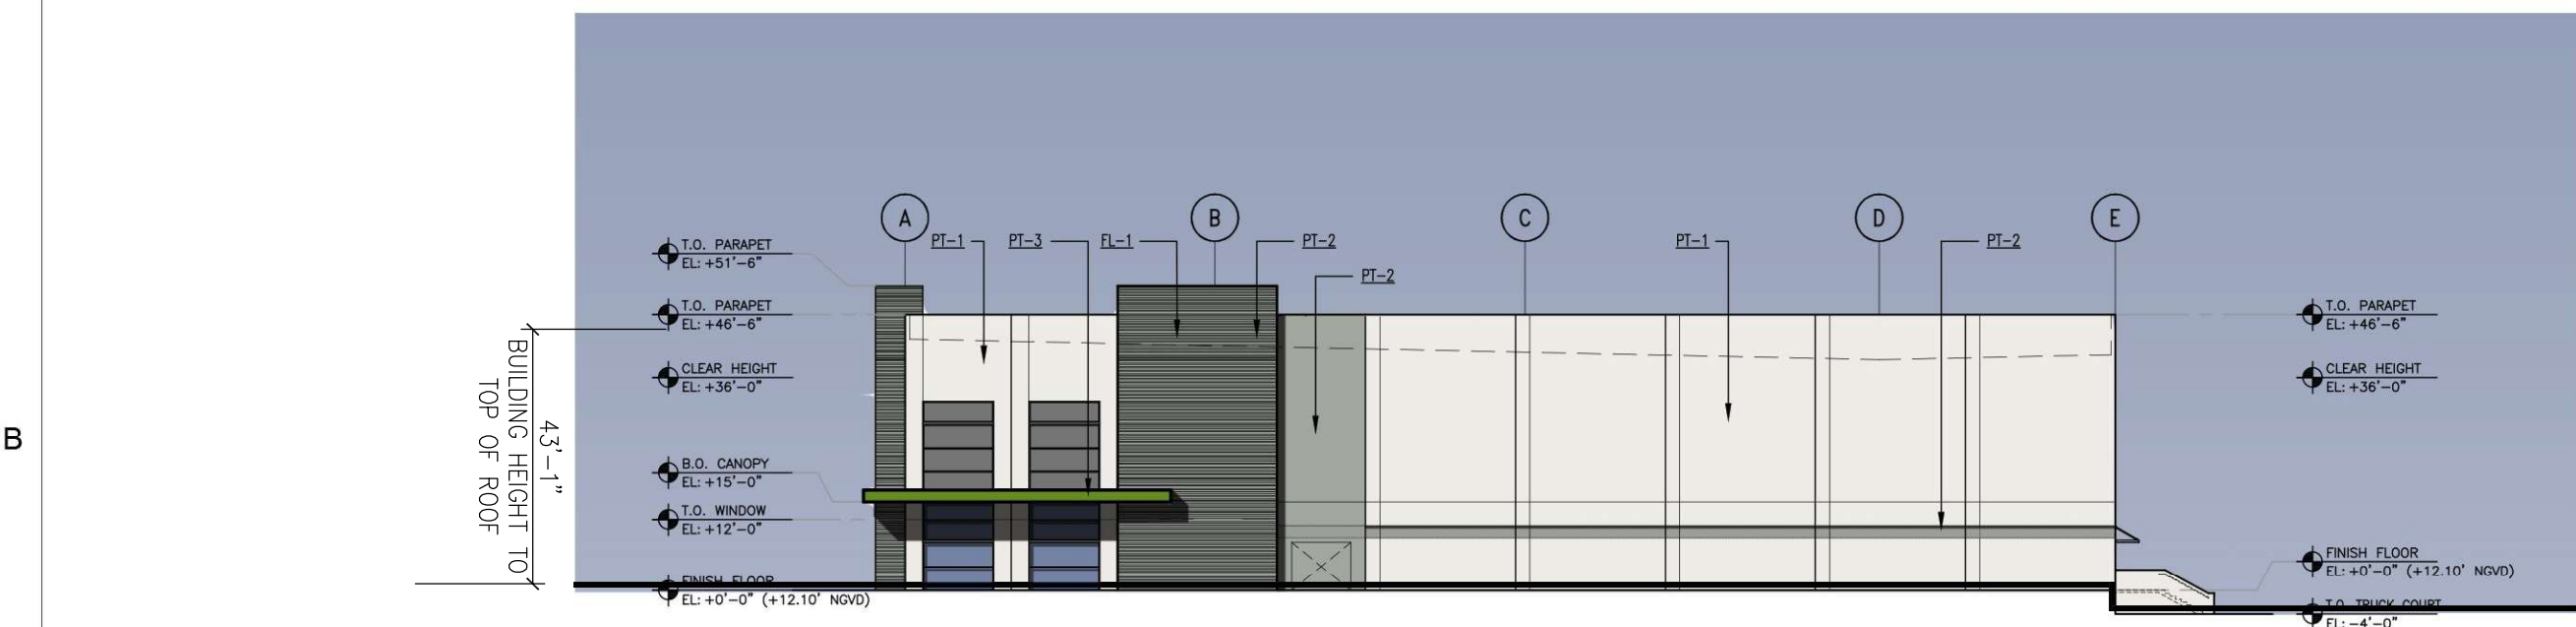

3 ELEVATION – SOUTH


A3.00 SCALE: 1/32" = 1'-0"

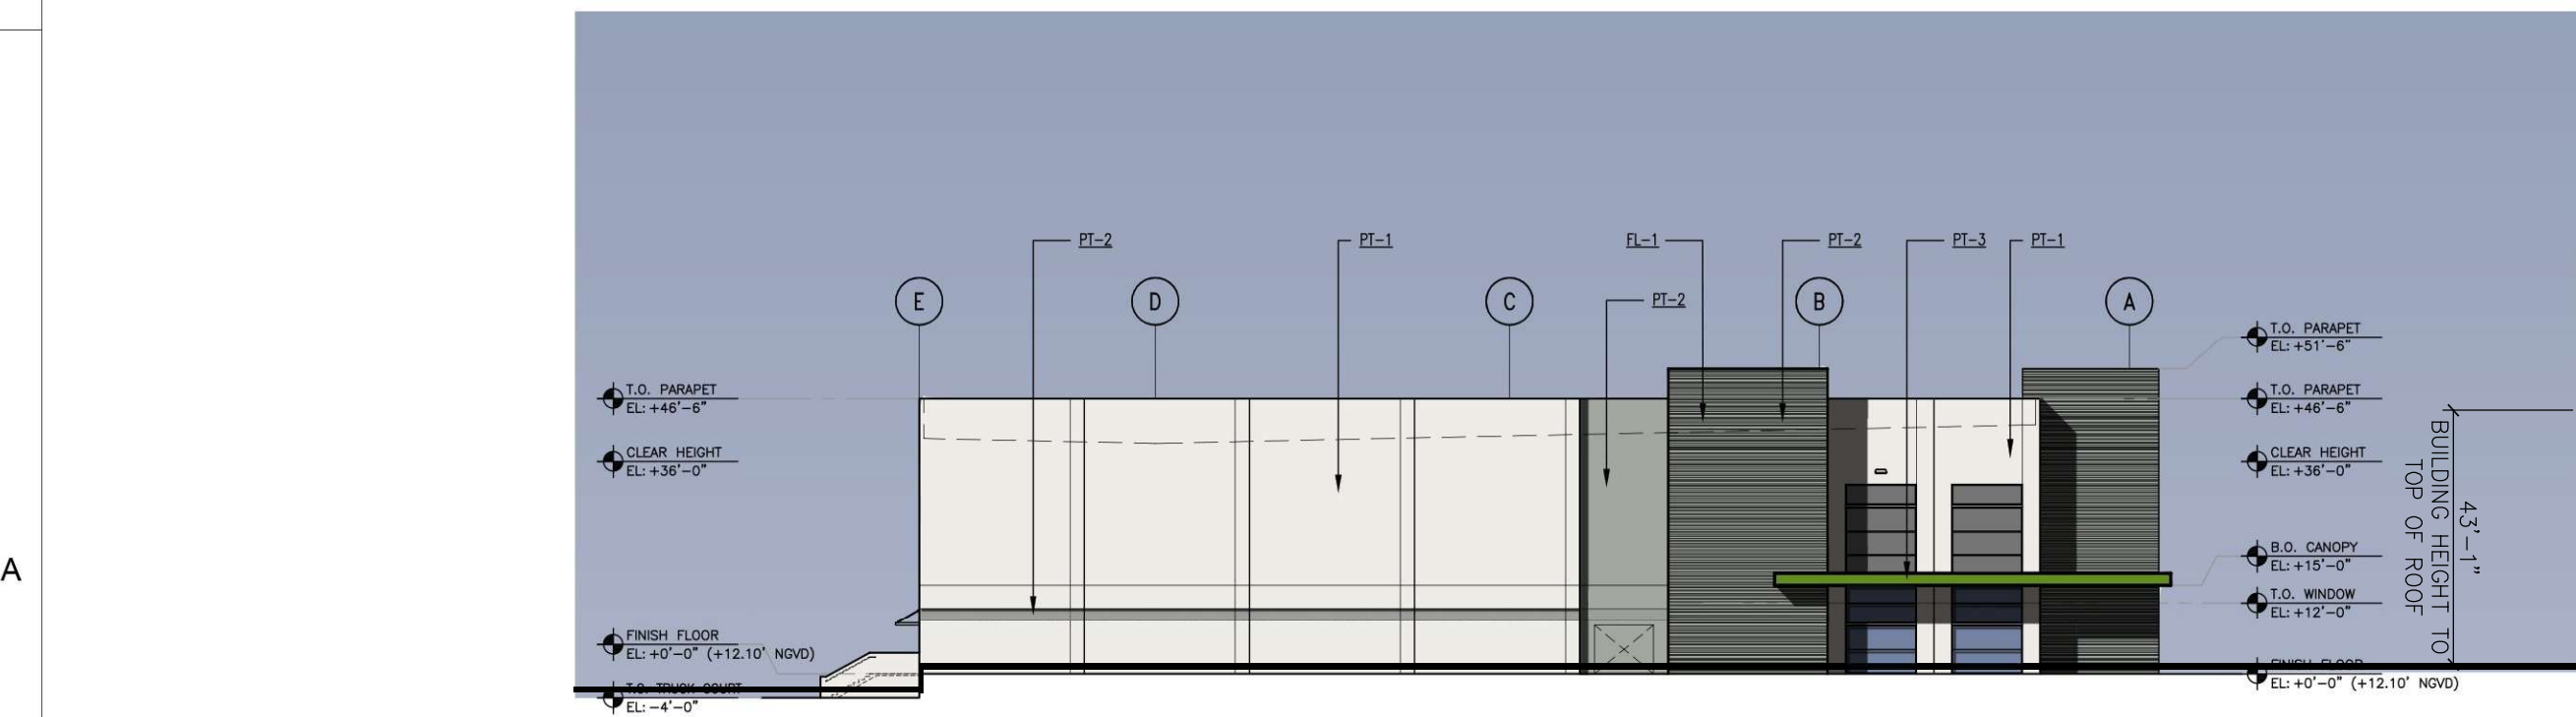

1 ELEVATION – NORTH

A3.00 SCALE: 1/32" = 1'-0"

COLORS AND MATERIALS

 

PT-1: PURE WHITE
SW 7005
SHERWIN WILLIAMS




PT-2: UNUSUAL GRAY
SW 7059
SHERWIN WILLIAMS



PT-3: PANTONE 370C
CUSTOM COLOR
SHERWIN WILLIAMS



FL-1: FORM LINER MODEL 14382
FITZGERALD FORMLINERS

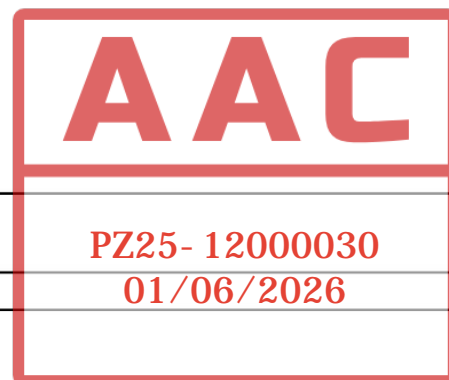

CLIENT
FIRST INDUSTRIAL REALTY TRUST


ONE NORTH WACKER DRIVE, SUITE 4200
CHICAGO, IL 60606

COPYRIGHT
This drawing has been prepared solely for the intended use, thus any reproduction or distribution for any purpose other than authorized by Arcadis is forbidden. Written dimensions shall have precedence over scaled dimensions. Contractors shall verify and be responsible for all dimensions and conditions on the job, and Arcadis shall be informed of any variations from the dimensions and conditions shown on the drawing. Shop drawings shall be submitted to Arcadis for general conformance before proceeding with fabrication.

Arcadis Professional Services (USA) Inc.

| ISSUES | | |
|--------|-----------------------|----------|
| 0 | DRC SUBMITTAL | 08/27/25 |
| 1 | DRC COMMENT RESPONSES | 10/15/25 |
| | | |
| | | |
| | | |
| | | |

PRINT COPIES OF THIS DOCUMENT ARE NOT CONSIDERED SIGNED AND SEALED AND THE SIGNATURE MUST BE VERIFIED ON ANY ELECTRONIC COPIES.

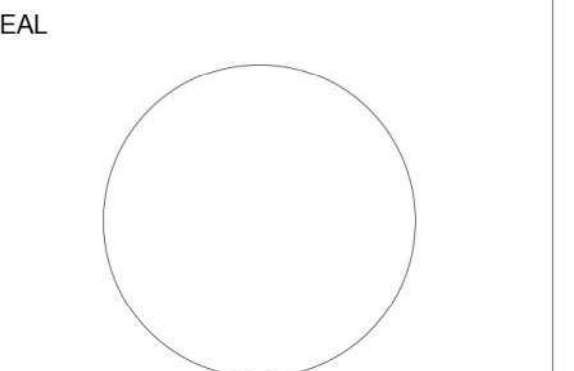

7000 North Federal Hwy,
Boca Raton, FL 33487
Tel 561 393 6555 Fax 561 395 0007
www.arcadis.com

PROJECT
**FIRST 95 PHASE 2
SITE PLAN APPROVAL**

TBD
POMPAHO, FLORIDA

| | |
|--------------------|-----------------------|
| PROJECT NO: tbd | |
| DRAWN BY: JPM | CHECKED BY: JC |
| PROJECT MGR: SB | APPROVED BY: JJ/JC |

SHEET TITLE

**COLOR ELEVATIONS
BLDG A**

| | |
|------------------------------|-------------------|
| SHEET NUMBER A3.10 | ISSUE 0 |
|------------------------------|-------------------|

1/20/26
SCALE CHECK
1/16