




## Partial West Elevation: Section 2

Note: Tenant placement and letter / logo styles are depicted as placeholder representations and may not represent actual tenants and / or tenants desired brand style and color program.

Note: Corner tenants are allowed one (1) additional sign, located on the side elevation, providing that the sign meets the code requirements of the City of Pompano Beach and the provisions of this approved Master Sign Plan

SCALE: 1/8"=1'-0"

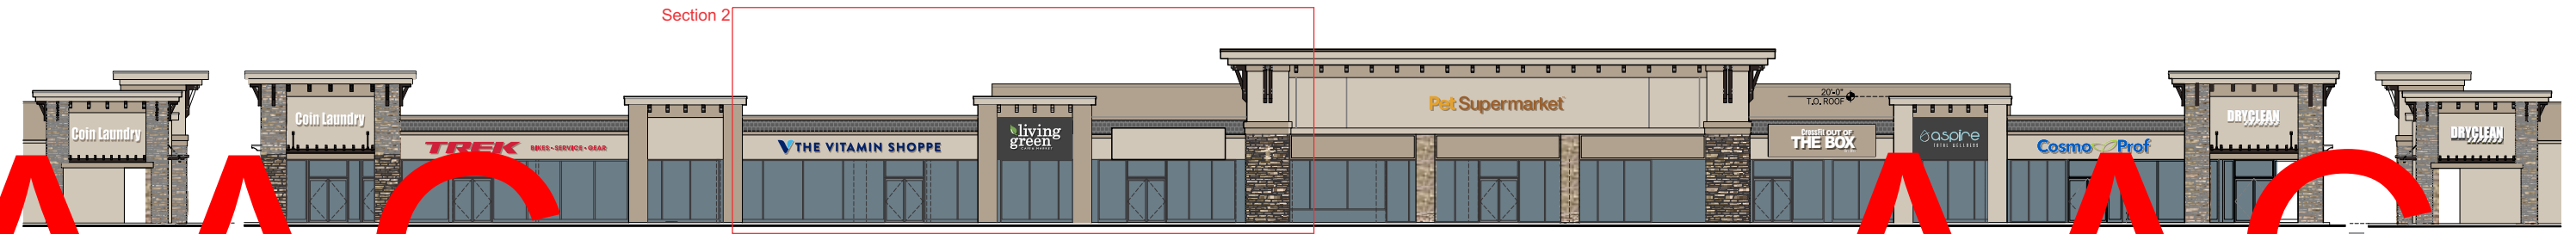

Partial South Elevation | Partial West Elevation | Partial North Elevation

Note: Corner tenants are allowed one (1) additional sign, located on the side elevation, providing that the sign meets the code requirements of the City of Pompano Beach and this approved Master Sign Plan

AAC

AAC