

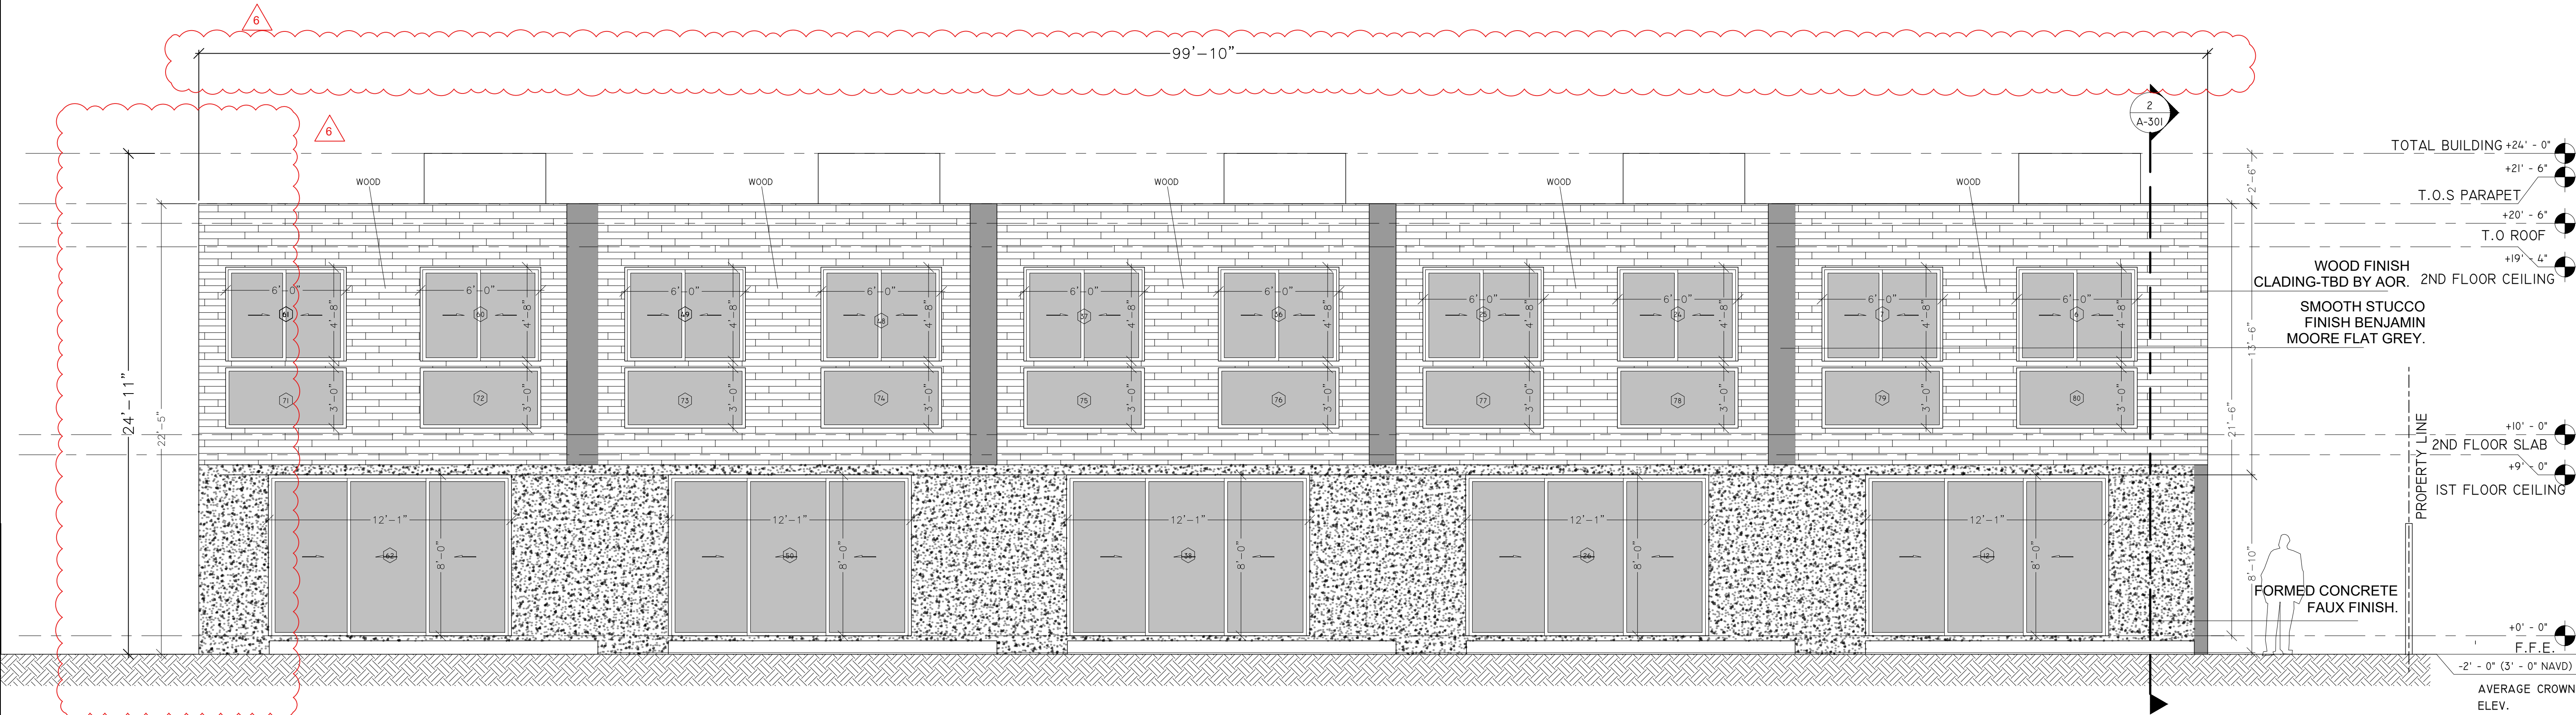


1 WEST ELEVATION
1/4" = 1'-0"

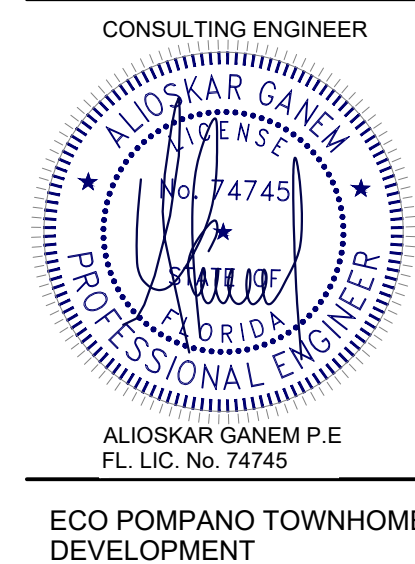

2 SOUTH ELEVATION
1/4" = 1'-0"

DRC
PZ24- 12000008
12/17/2025

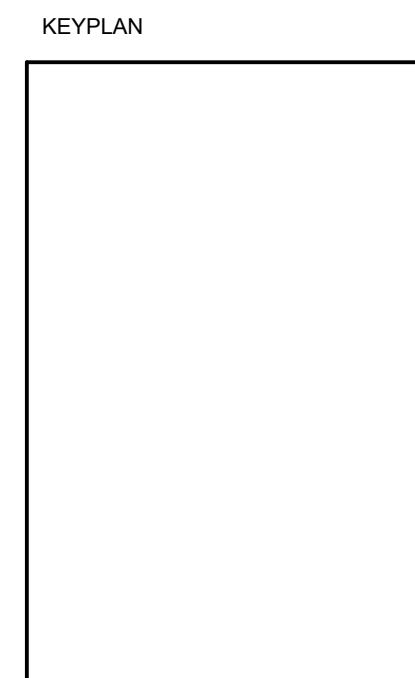

3225 NE 5TH ST, POMPANO
BEACH, FL. 33062 UNIT 2
(ID No. 4843-31-08-0282)

NOTES/COMMENTS	
2	09-12-24
3	11-02-24
4	02-10-2025
6	10-10-2025
REVISIONS / SUBMISSIONS	

DRAWN BY: AG
CHECKED BY: AG
INITIAL DRAWING
RELEASE DATE: ISSUE DATE

ELEVATIONS

A-200.2