


KEYPLAN

CONSULTING ENGINEER

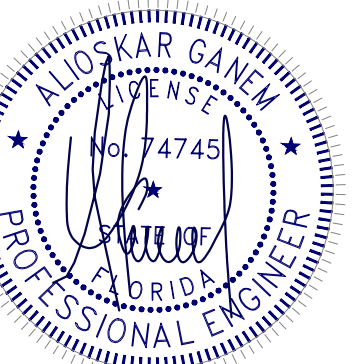

ALIOSKAR GANEM P.E.
FL. LIC. No. 74745

ECO POMPAÑO TOWNHOME
DEVELOPMENT

3225 NE 5TH ST, POMPAÑO
BEACH, FL. 33062 UNIT 2
(ID No. 4843-31-08-0282)

NOTES/COMMENTS

2 09-12-24

3 11-02-24

4 02-10-2025

6 10-10-2025

REVISIONS / SUBMISSIONS

DRAWN BY: AG


CHECKED BY: AG

INITIAL DRAWING ISSUE DATE


RELEASE DATE:

ELEVATIONS

A-201.2

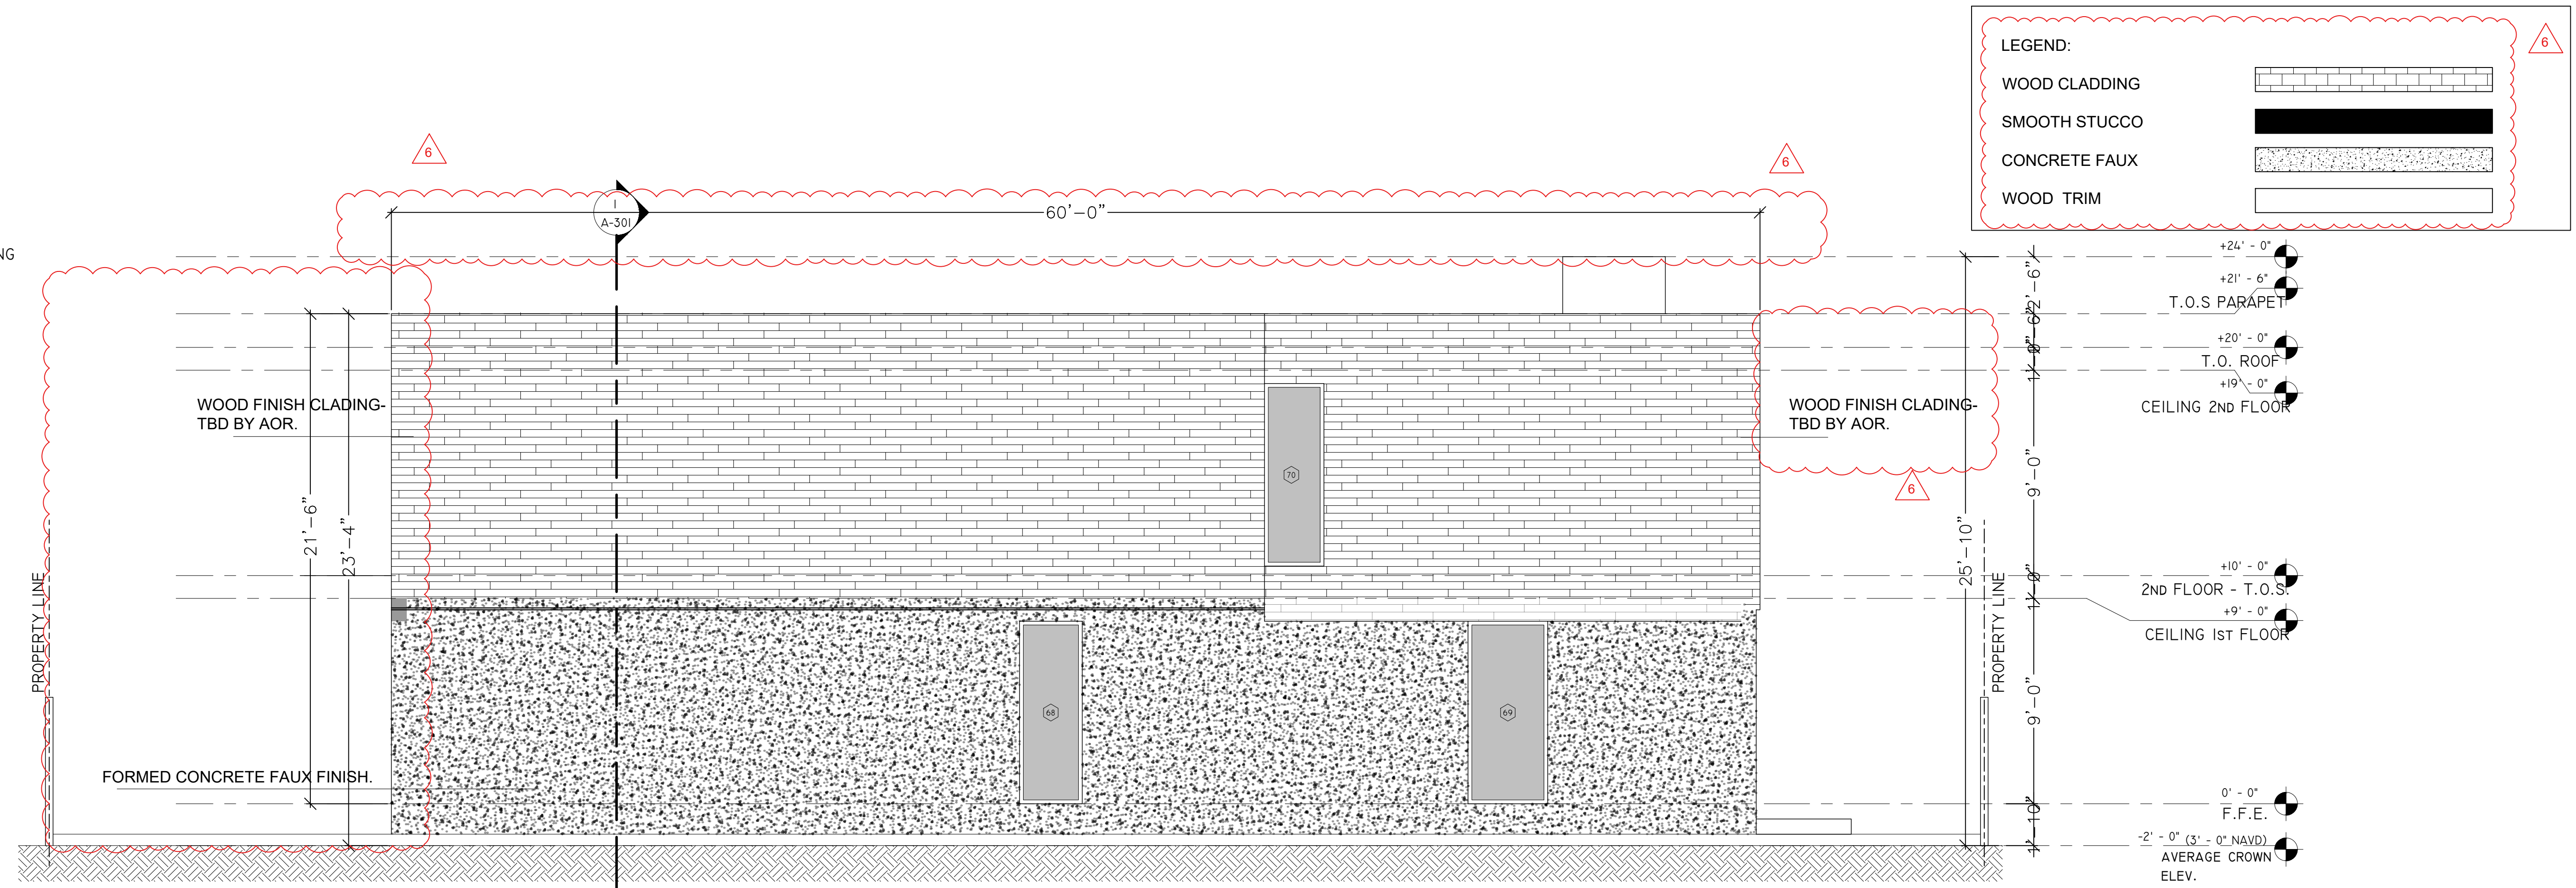

1 EAST ELEVATION
1/4" = 1'-0"

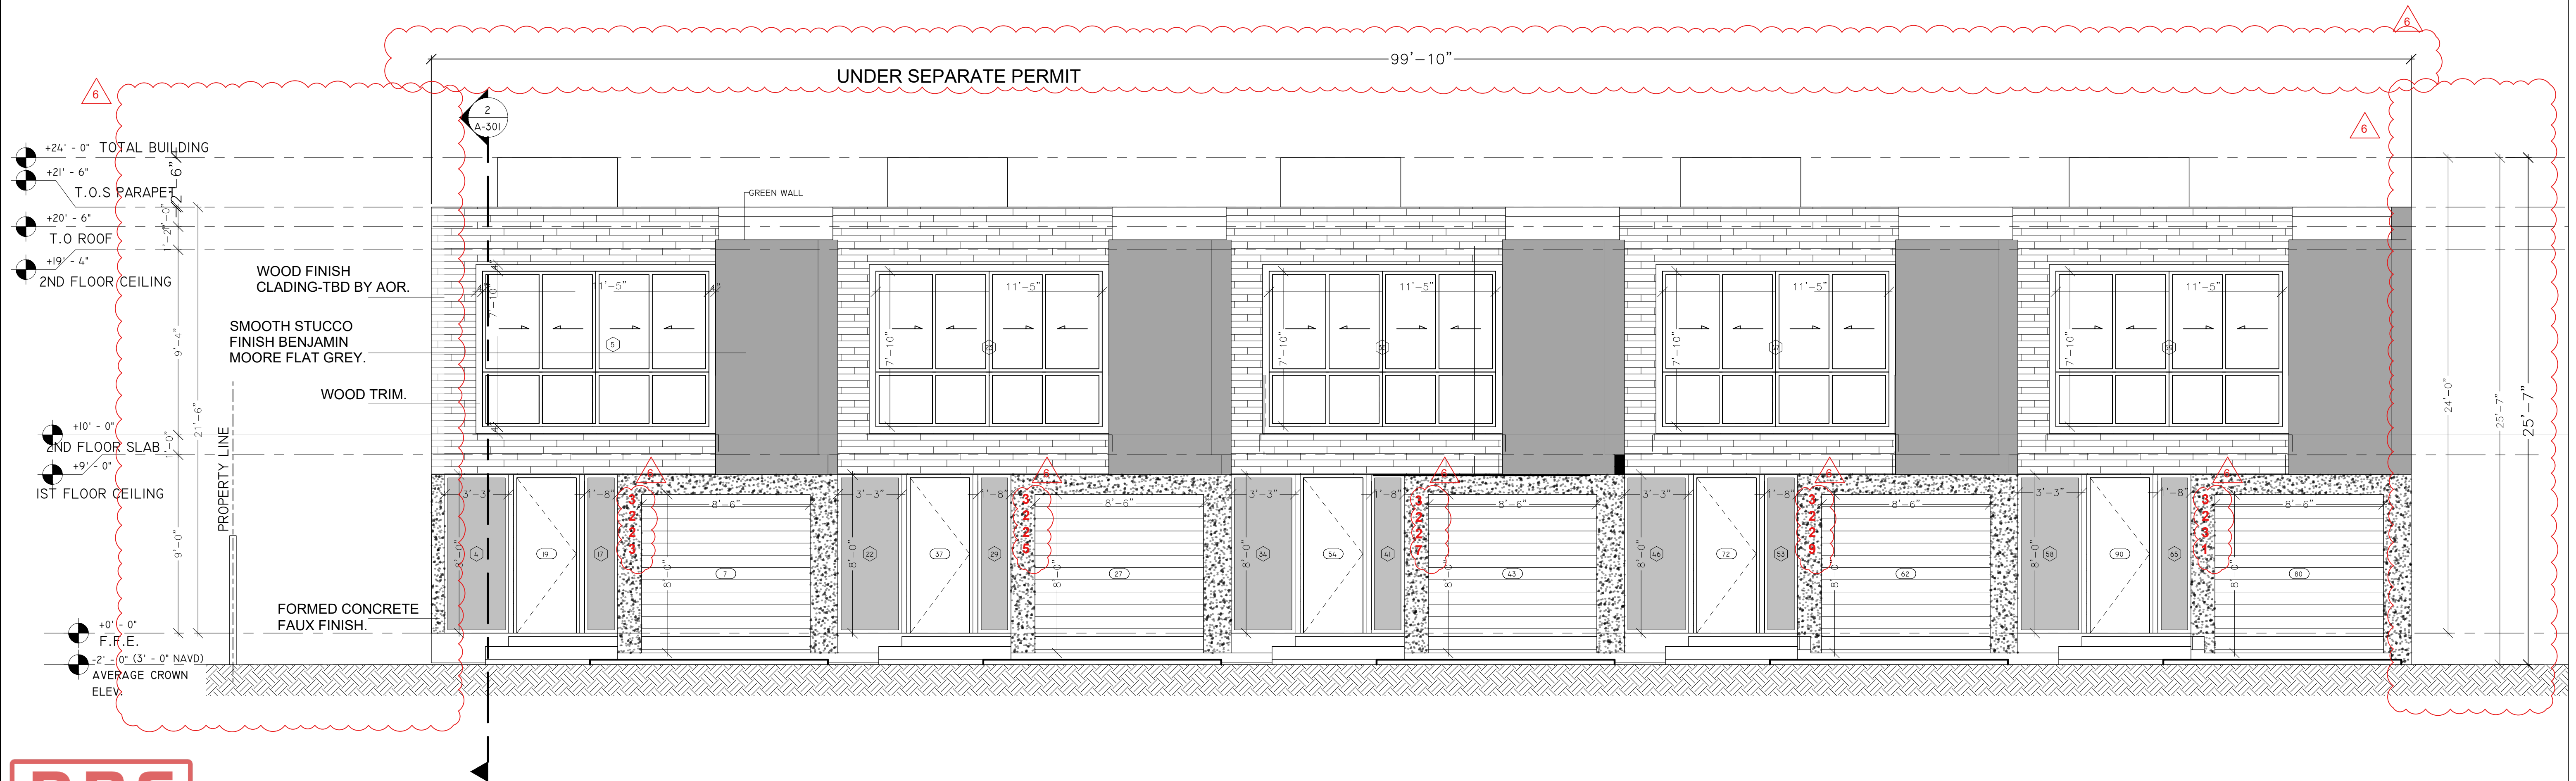

2 RIGHT ELEVATION
1/4" = 1'-0"

DRC

PZ24- 12000008
12/17/2025