


1 EAST ELEVATION  
1/4" = 1'-0"

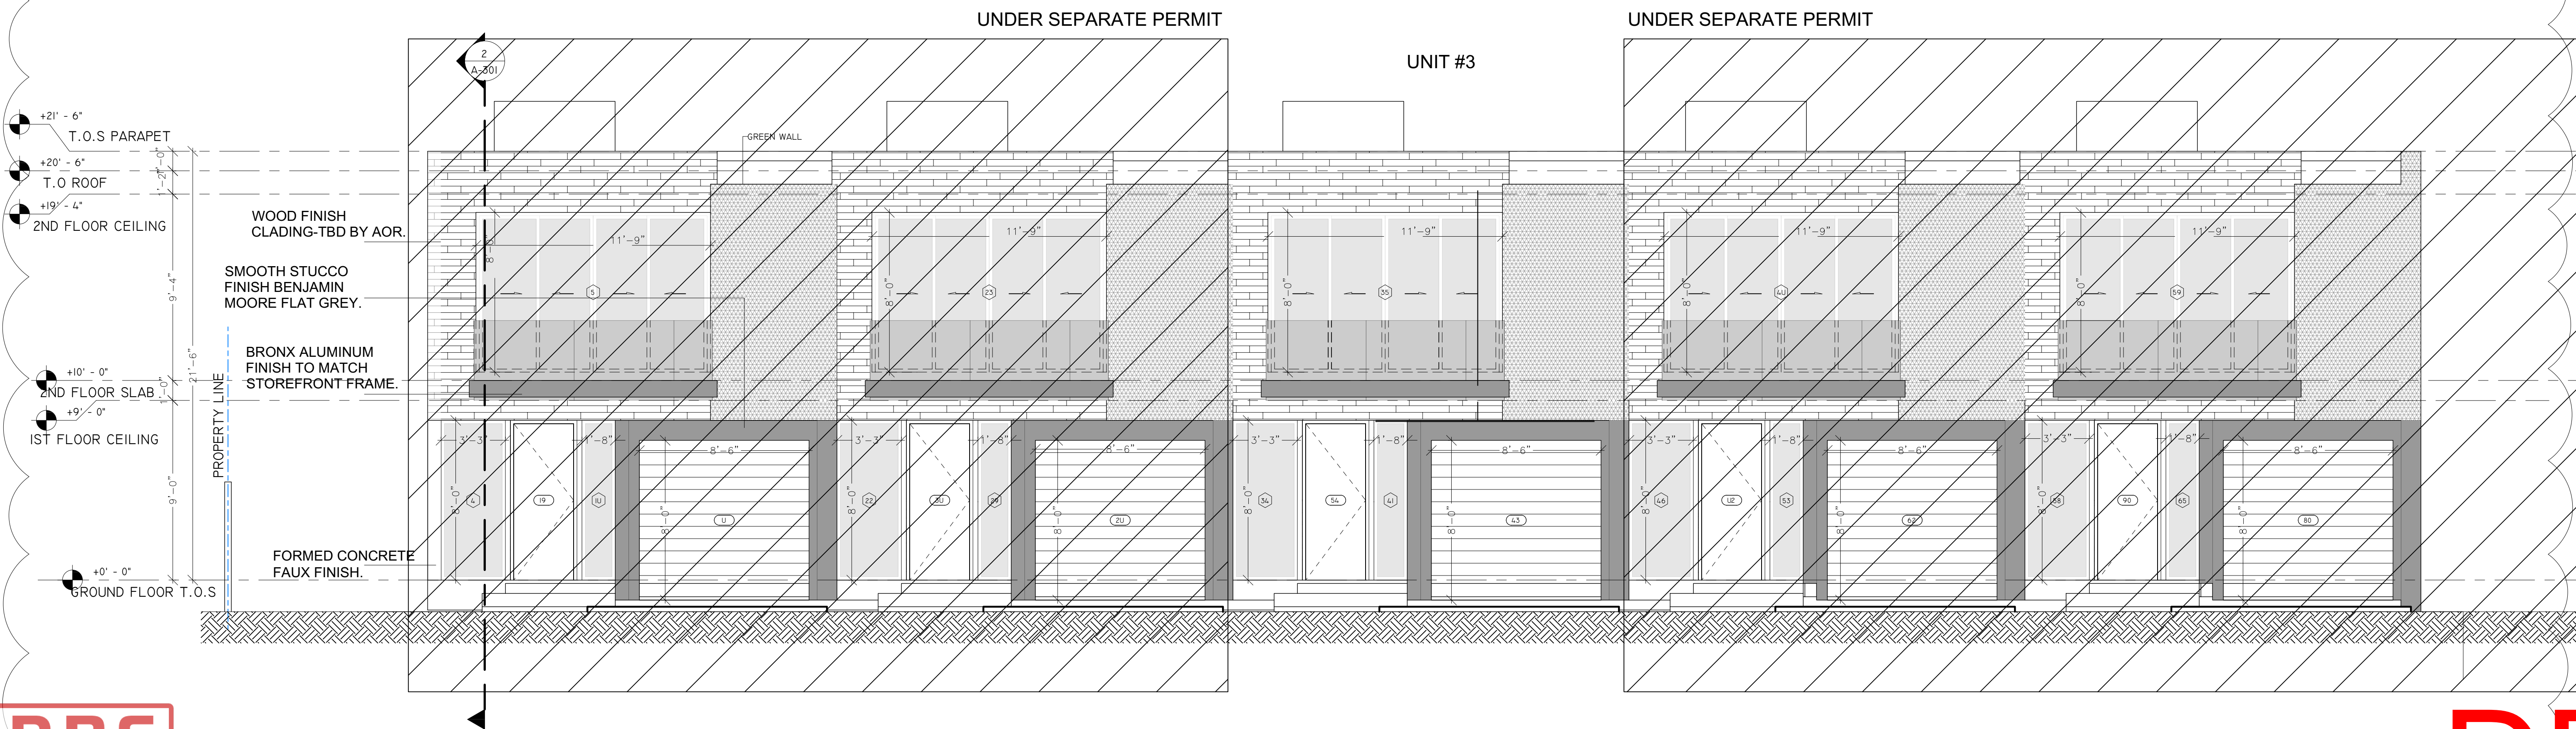

2 RIGHT ELEVATION  
1/4" = 1'-0"

KEYPLAN

Alioskar  
Ganem  
Osorio

Digitally signed by  
Alioskar Ganem Osorio  
Date: 2024.06.14  
11:43:01 -04'00'

CONSULTING ENGINEER



ALIOSKAR GANEM P.E.  
FL LIC. No. 74745

ECO POMPANO TOWNHOME  
DEVELOPMENT

3227 NE 5TH ST, POMPANO  
BEACH, FL. 33062 UNIT 3

NOTES/COMMENTS

1 06-07-24

REVISIONS / SUBMISSIONS

DRAWN BY: AG  
CHECKED BY: AG  
INITIAL DRAWING  
RELEASE DATE: ISSUE DATE