




COPYRIGHT 2021 GALLO HERBERT ARCHITECTS  
"IT IS A VIOLATION OF THE LAW FOR ANY PERSON, UNLESS ACTING UNDER THE DIRECTION OF A LICENSED ARCHITECT TO ALTER THESE PLANS AND SPECIFICATIONS." THIS DOCUMENT CONTAINS PROPERTY INFORMATION AND SHALL NOT BE USED OR REPRODUCED, OR ITS CONTENTS DISCLOSED, IN WHOLE OR IN PART, WITHOUT THE PRIOR WRITTEN CONSENT OF GALLO HERBERT ARCHITECTS.  
CONTRACTOR(S) SHALL VERIFY EXISTING CONDITIONS AND CORRELATE DIMENSIONS PRIOR TO PROVIDING THE WORK DETAILED IN THESE DRAWINGS, AND SHALL PROMPTLY NOTIFY THE DESIGNER OF ANY DISCREPANCIES.

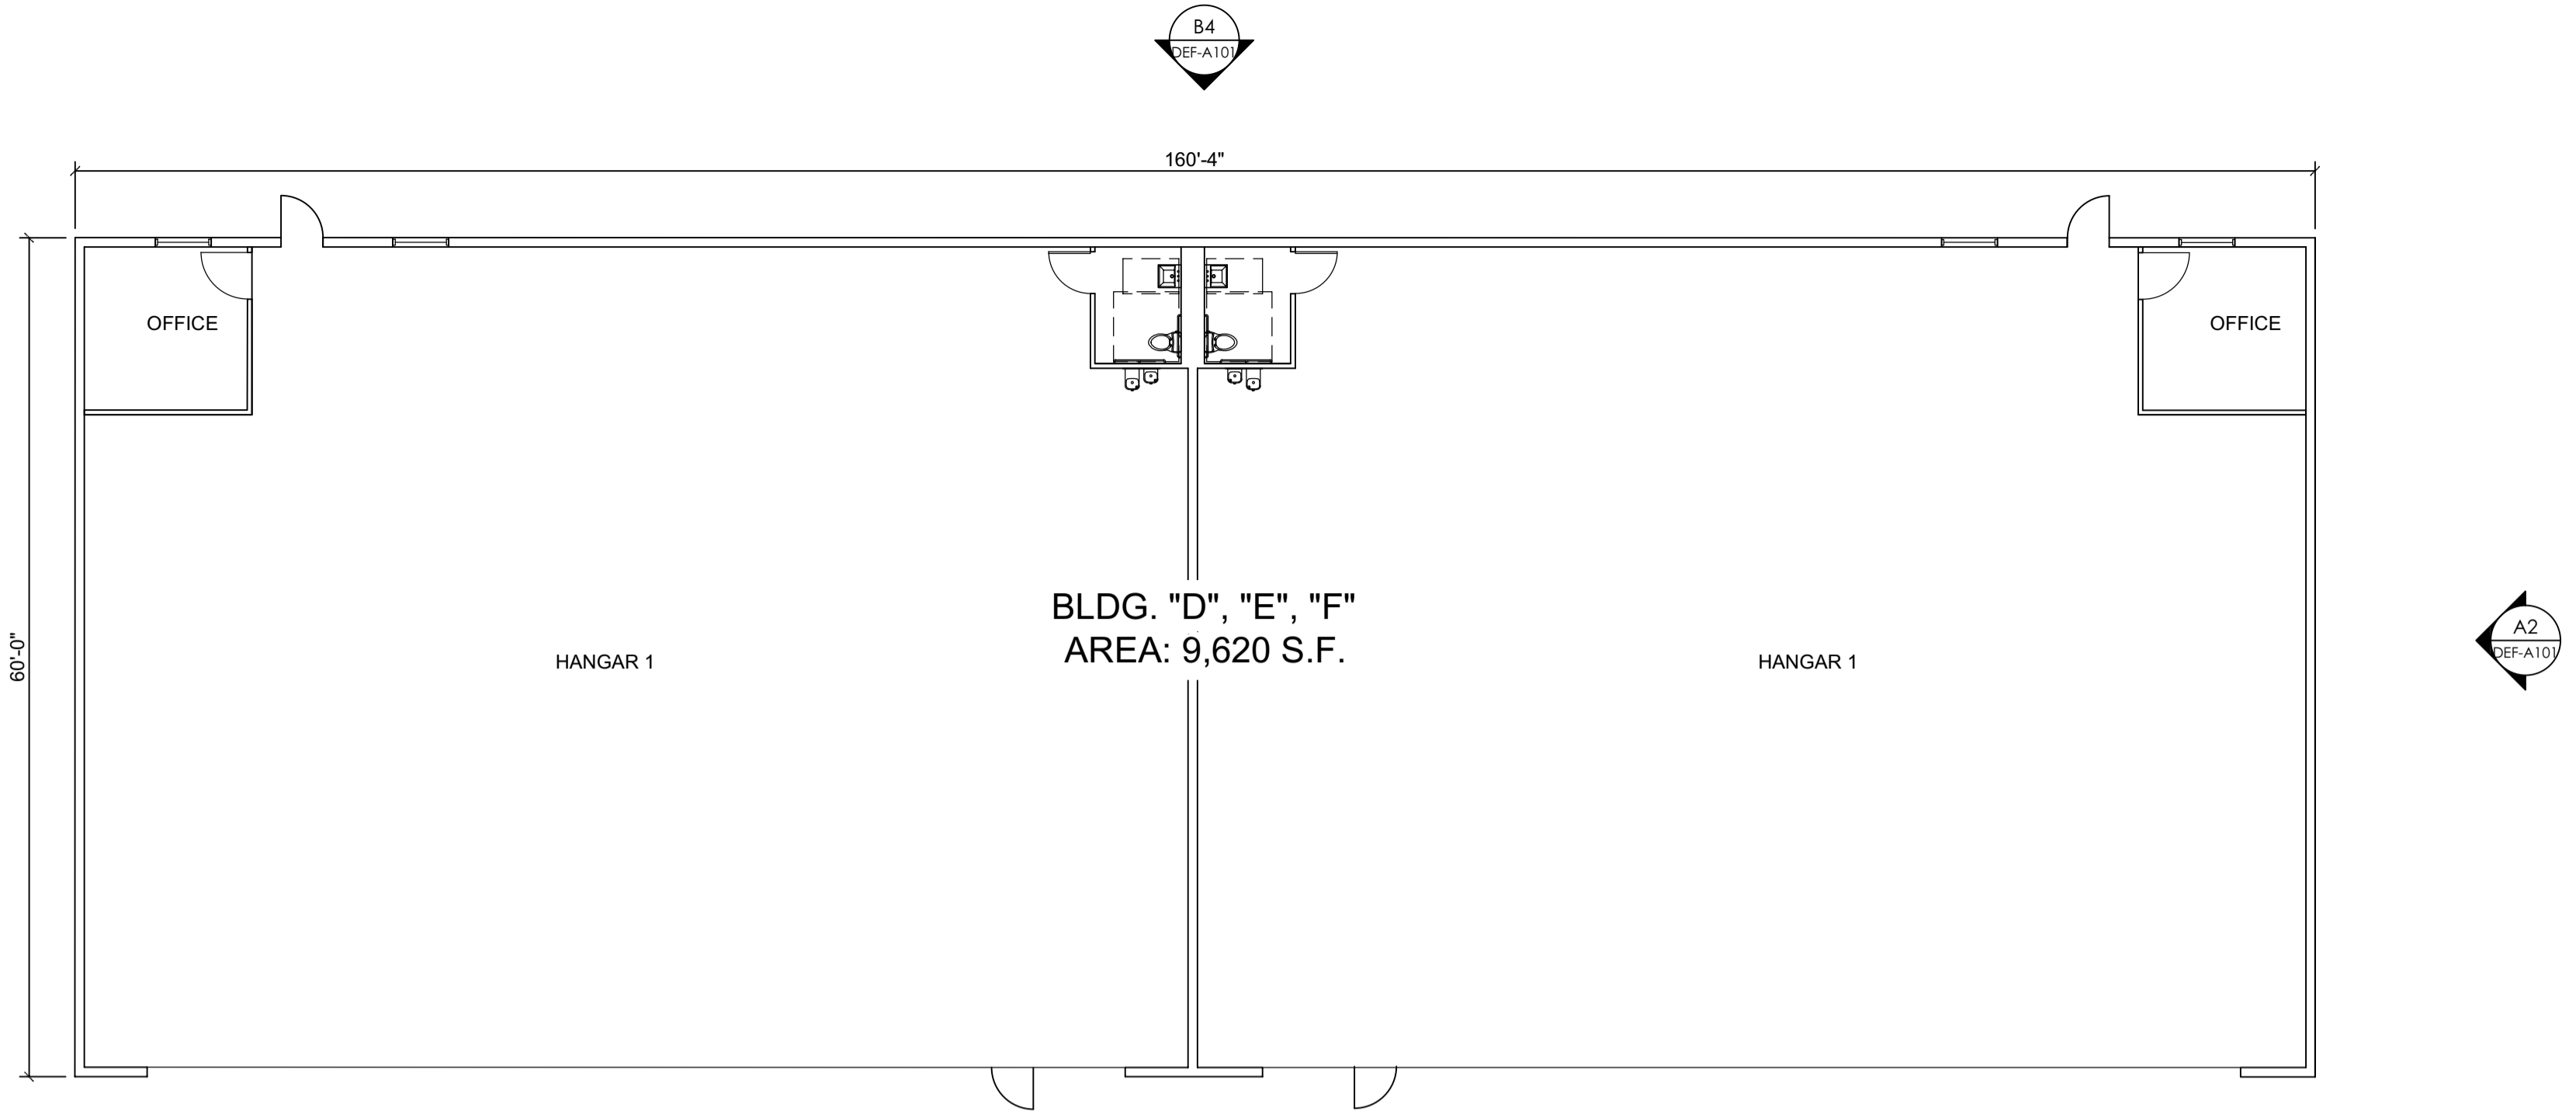


D4 BUILDING D,E,F, FLOOR PLAN  
3/32" = 1'-0" 0 5' 10' 24'

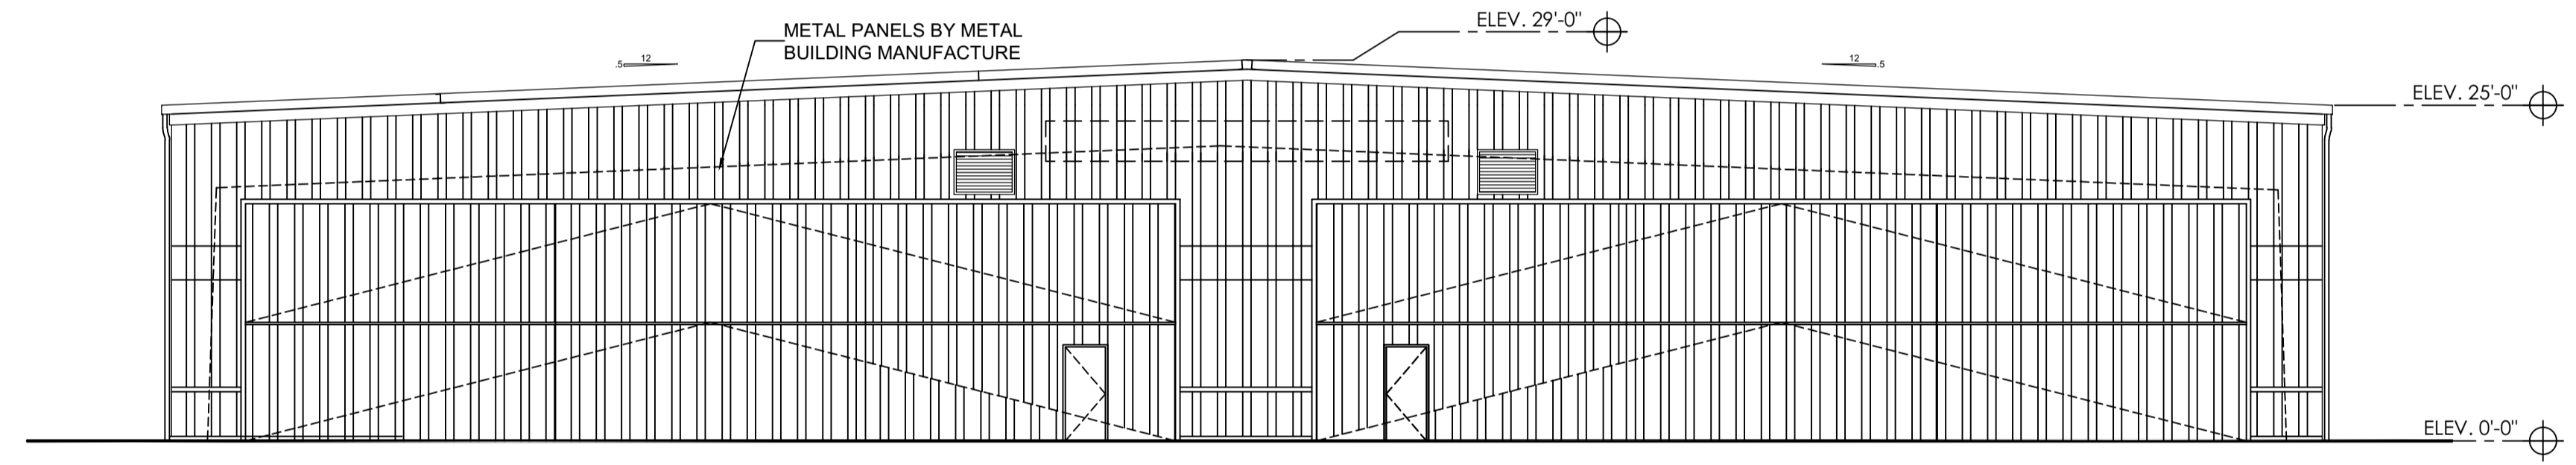

C4 BUILDING D,E,F, SOUTH ELEVATION  
3/32" = 1'-0" 0 5' 10' 24'

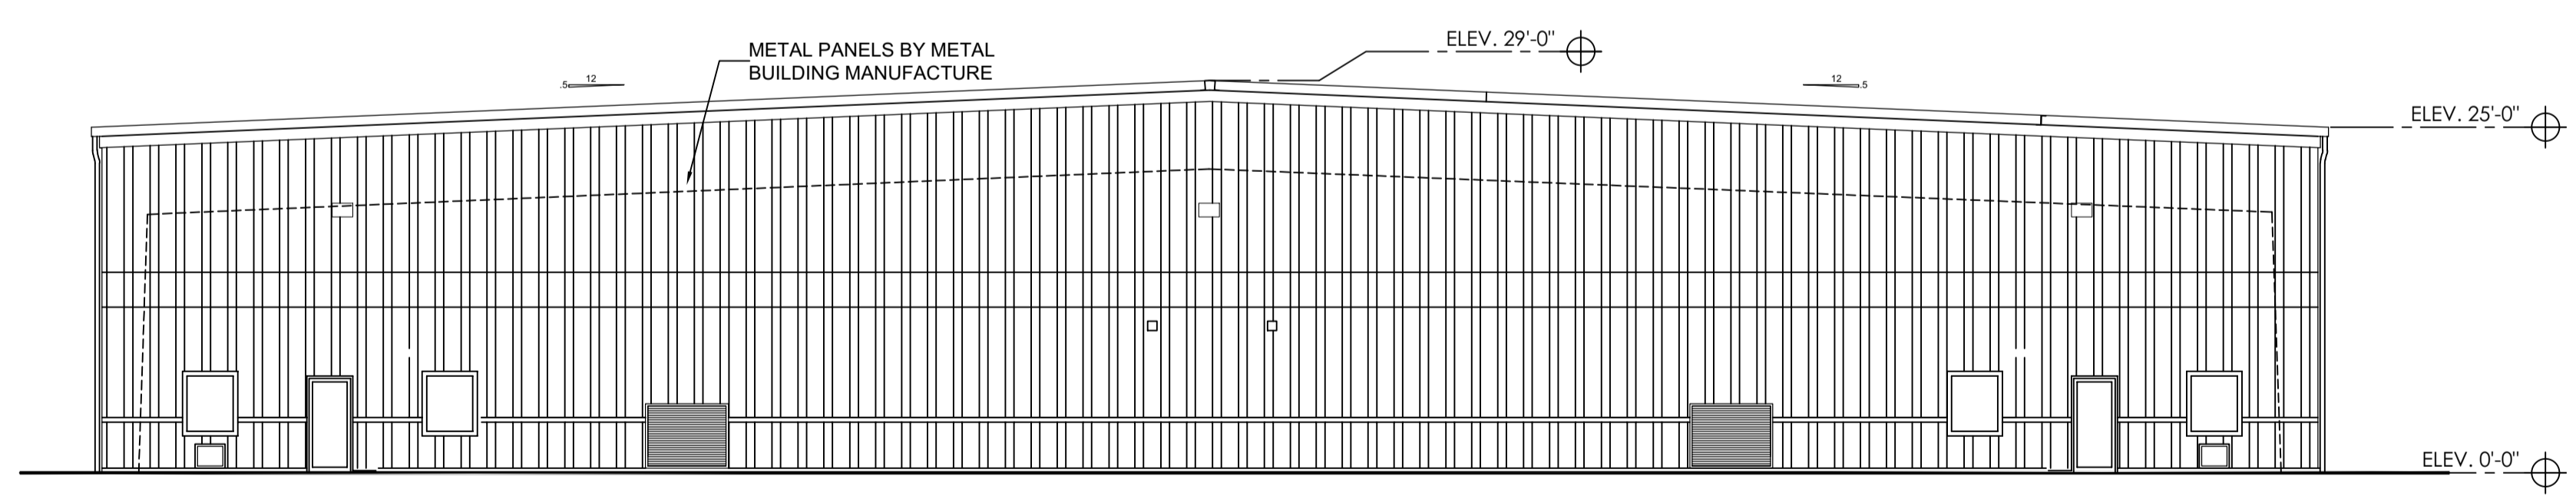

B4 BUILDING D,E,F, NORTH ELEVATION  
3/32" = 1'-0" 0 5' 10' 24'

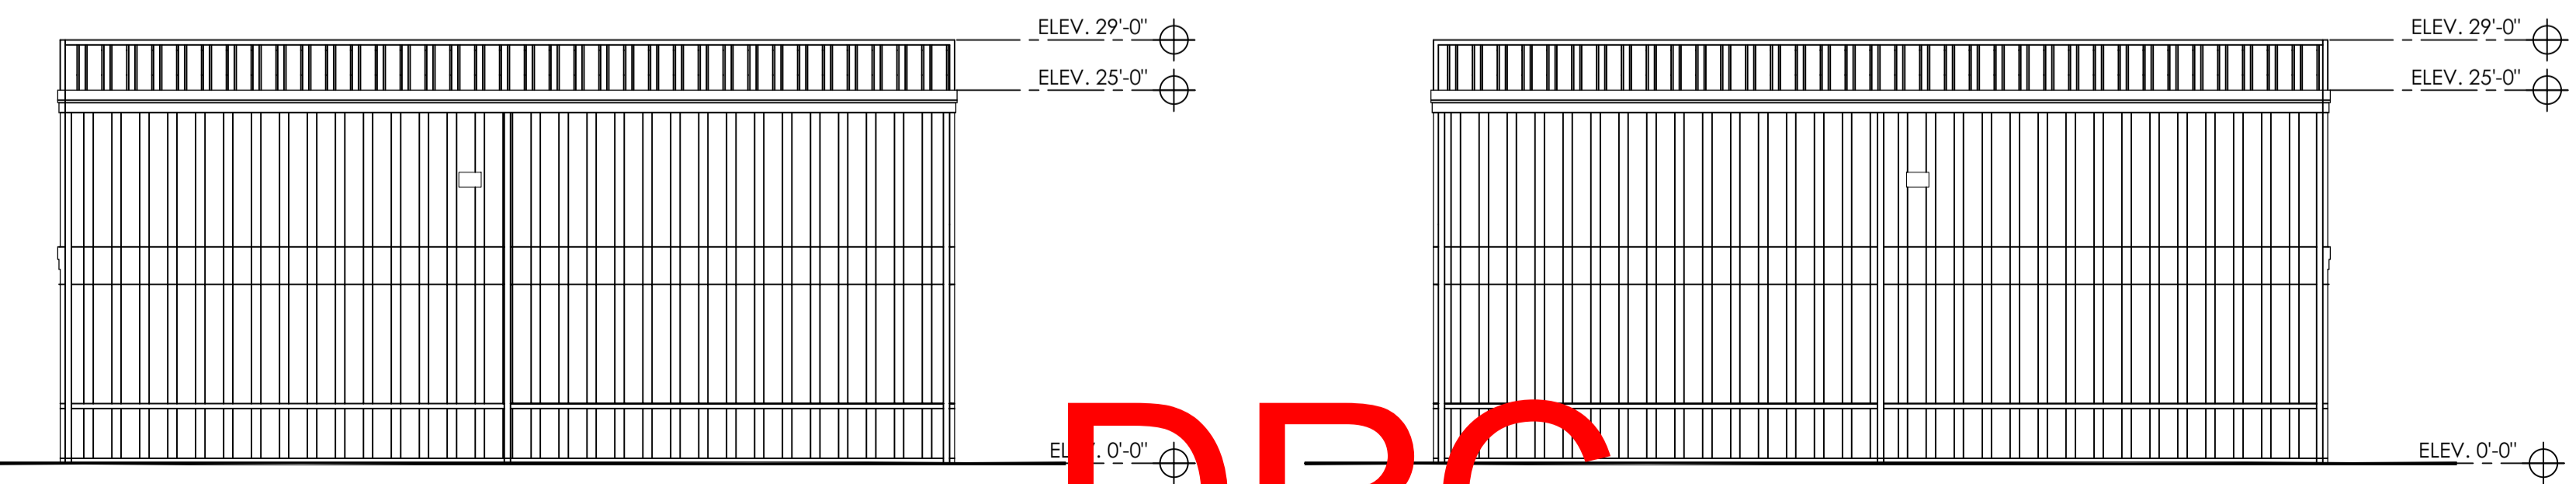

A2 BUILDING D,E,F EAST ELEVATION  
3/32" = 1'-0" 0 5' 10' 24'


A4 BUILDING D,E,F, WEST ELEVATION  
3/32" = 1'-0" 0 5' 10' 24'

DRC

PZ22-12000020  
9/21/2022

DRC

PZ22-12000020  
8/3/2022

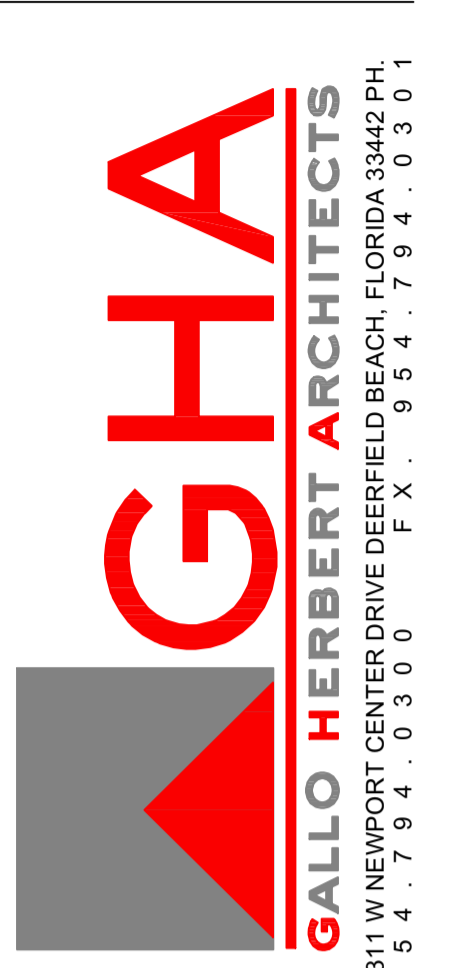

AA226001731  
[SEAL]  
WILLIAM J. GALLO FL AR0008440

Brian Herbert  
Digitally signed by Brian Herbert  
Date: 2022.06.29 16:31:19 -04'00'  
BRIAN P. HERBERT FL AR0015474  
[PROJECT]

POMPANO BEACH AIR PARK PARCEL Y

601 NE 10TH ST.  
POMPANO BEACH  
FL 33060  
[OWNER]

POMPANO BEACH

COMPANY NAME		
[REVISIONS]		
No.	Description	Date
1	D.R.C. SUBMITTAL	2022-06-28

[PROJECT STATUS]  
D.R.C.  
[DATE]  
2021-03-24  
[PROJECT NUMBER]  
83-2020  
[SCALE]  
AS SHOWN

A [DRAWN BY] [CHECKED BY]  
JET JET  
[DRAWING TITLE]  
BLDG. "D"E"F"  
FLOOR PLAN & ELEVATIONS  
[DRAWING NUMBER]  
DEF-A101