


"IT IS A VIOLATION OF THE LAW FOR ANY PERSON, UNLESS ACTING UNDER THE DIRECTION OF A LICENSED ARCHITECT TO ALTER THESE PLANS AND SPECIFICATIONS. THIS DOCUMENT CONTAINS PROPERTY INFORMATION AND SHALL NOT BE USED OR REPRODUCED OR ITS CONTENTS DISCLOSED, IN WHOLE OR IN PART, WITHOUT THE PRIOR WRITTEN CONSENT OF GALLO HERBERT ARCHITECTS. CONTRACTORS SHALL VERIFY EXISTING CONDITIONS AND CORRELATE DIMENSIONS PRIOR TO PROVIDING THE WORK DETAILED IN THESE DRAWINGS, AND SHALL PROMPTLY NOTIFY THE DESIGNER OF ANY DISCREPANCIES."

COPYRIGHT 2021 GALLO HERBERT ARCHITECTS


E
D
C
B
A

1
2
3
4
5
6


1
2
3
4
5
6

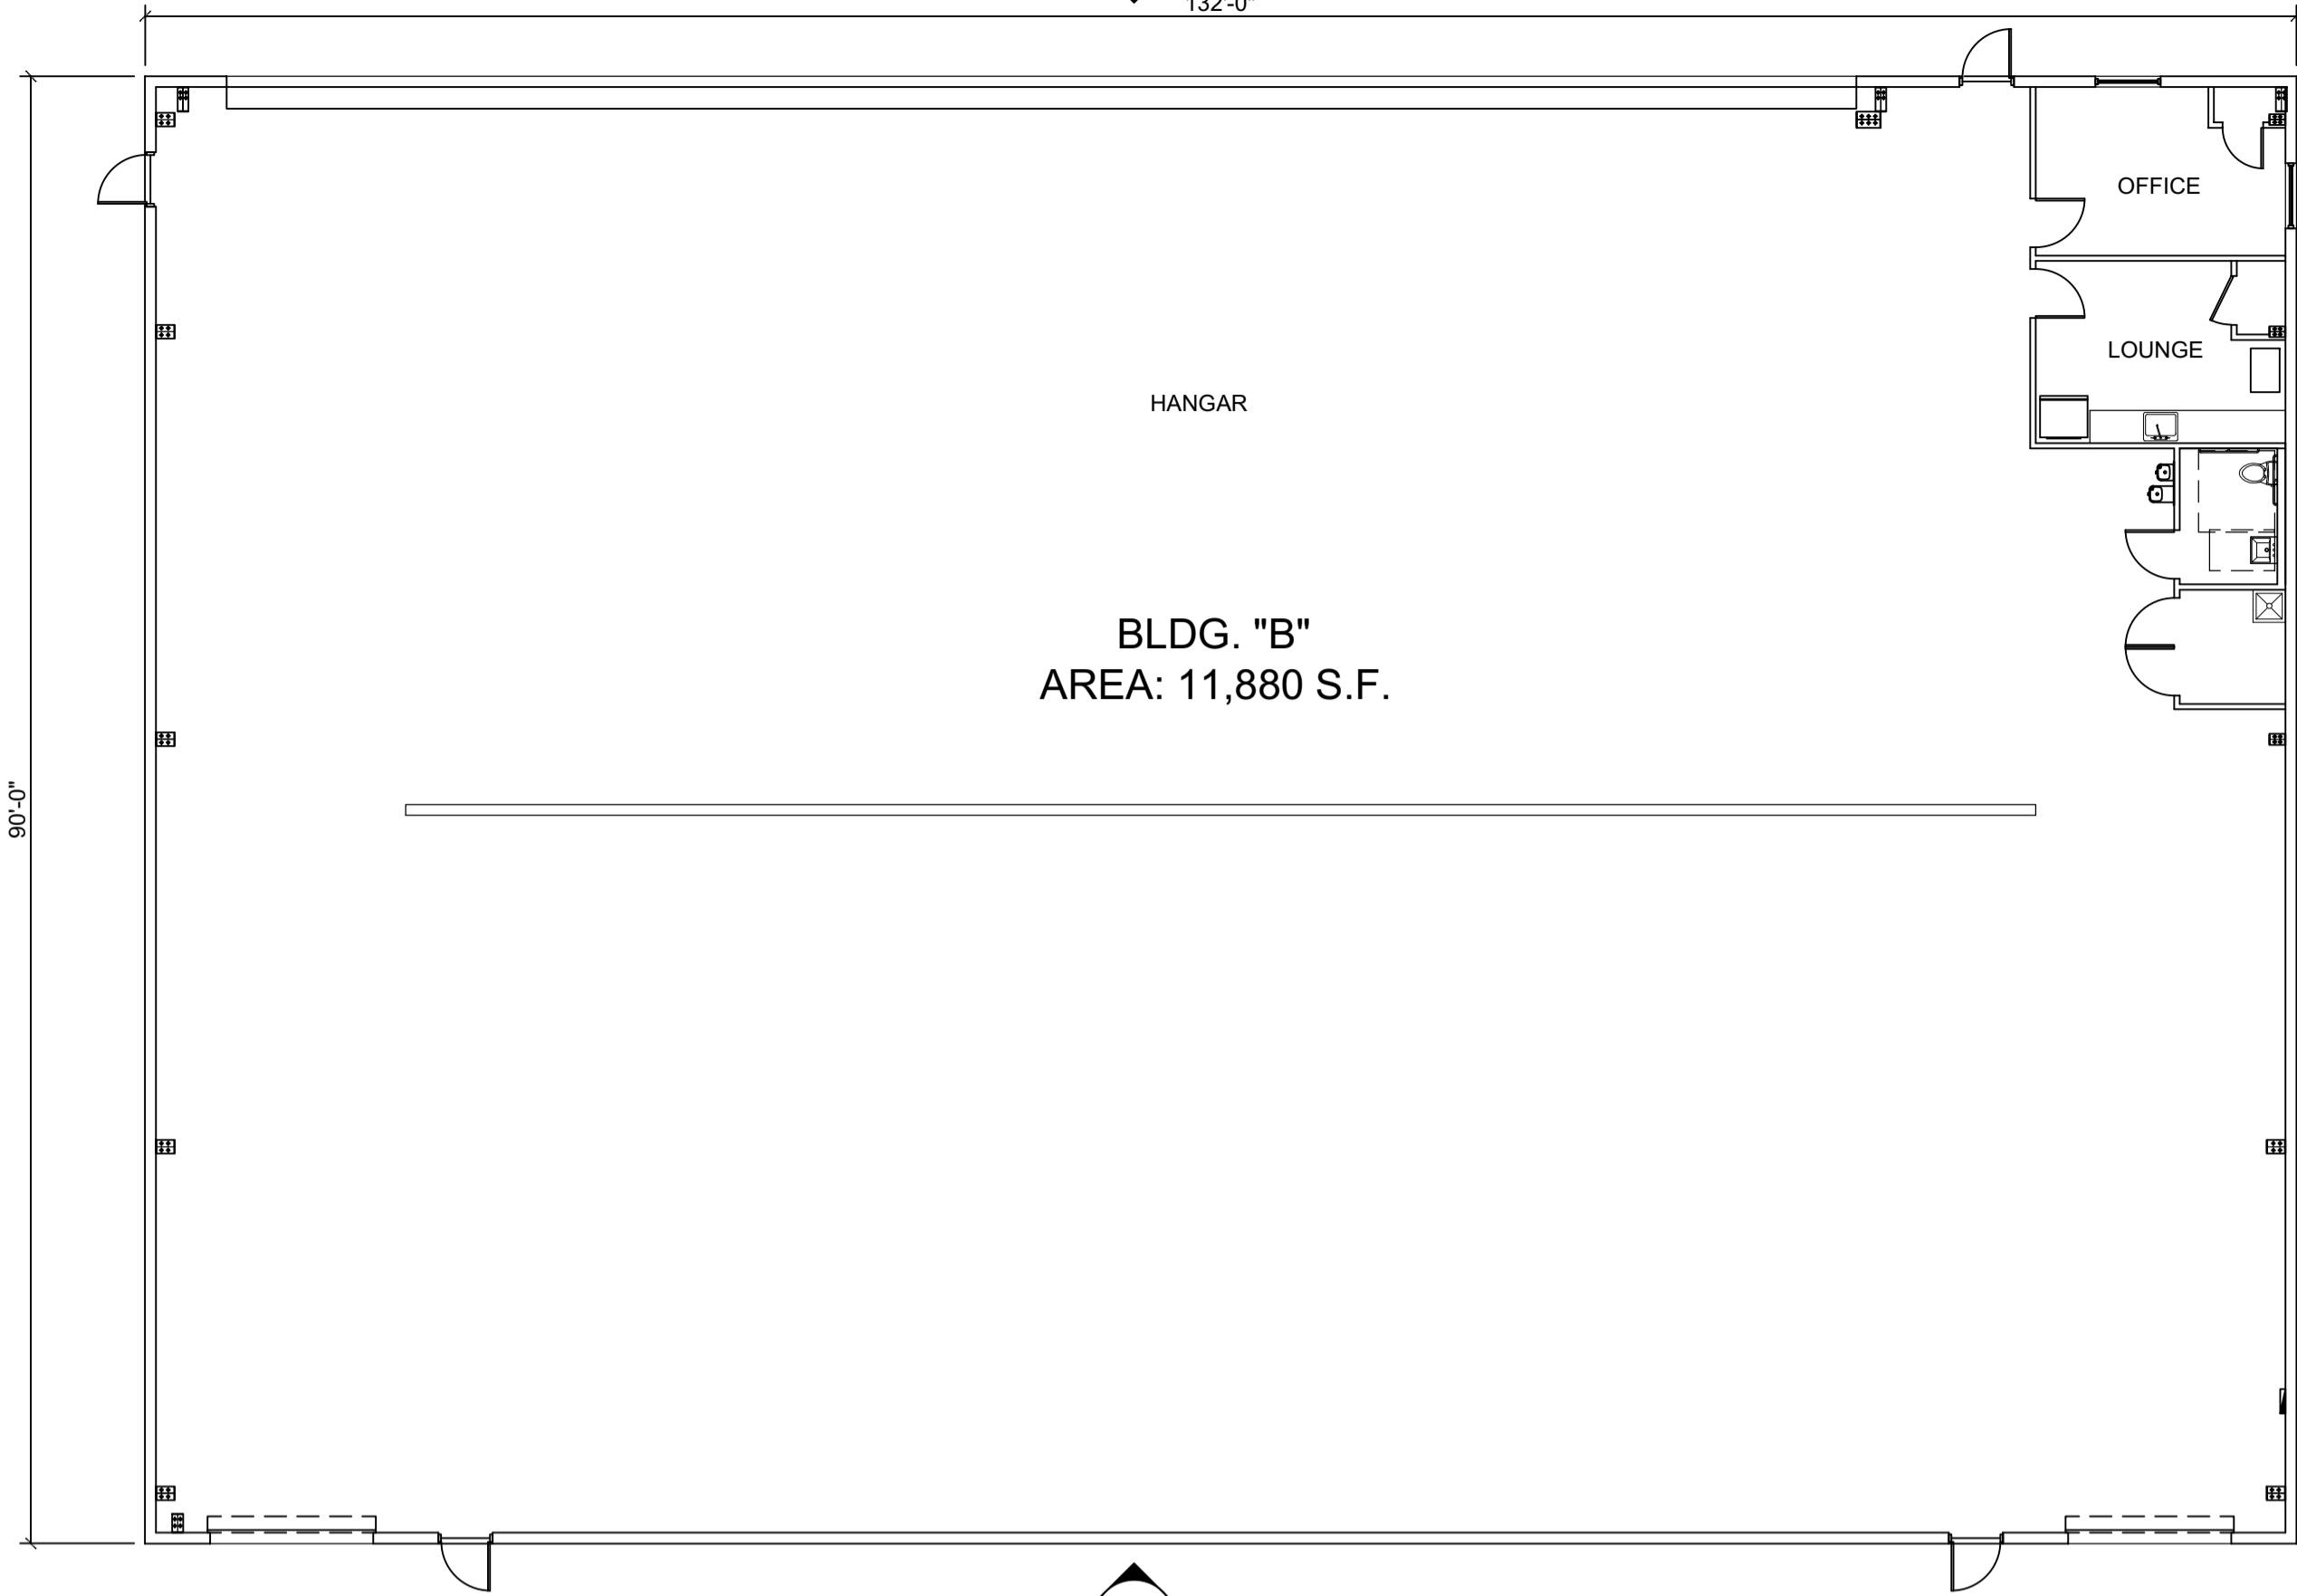


BUILDING B FLOOR PLAN
3/32" = 1'-0"
0 5' 10' 20'

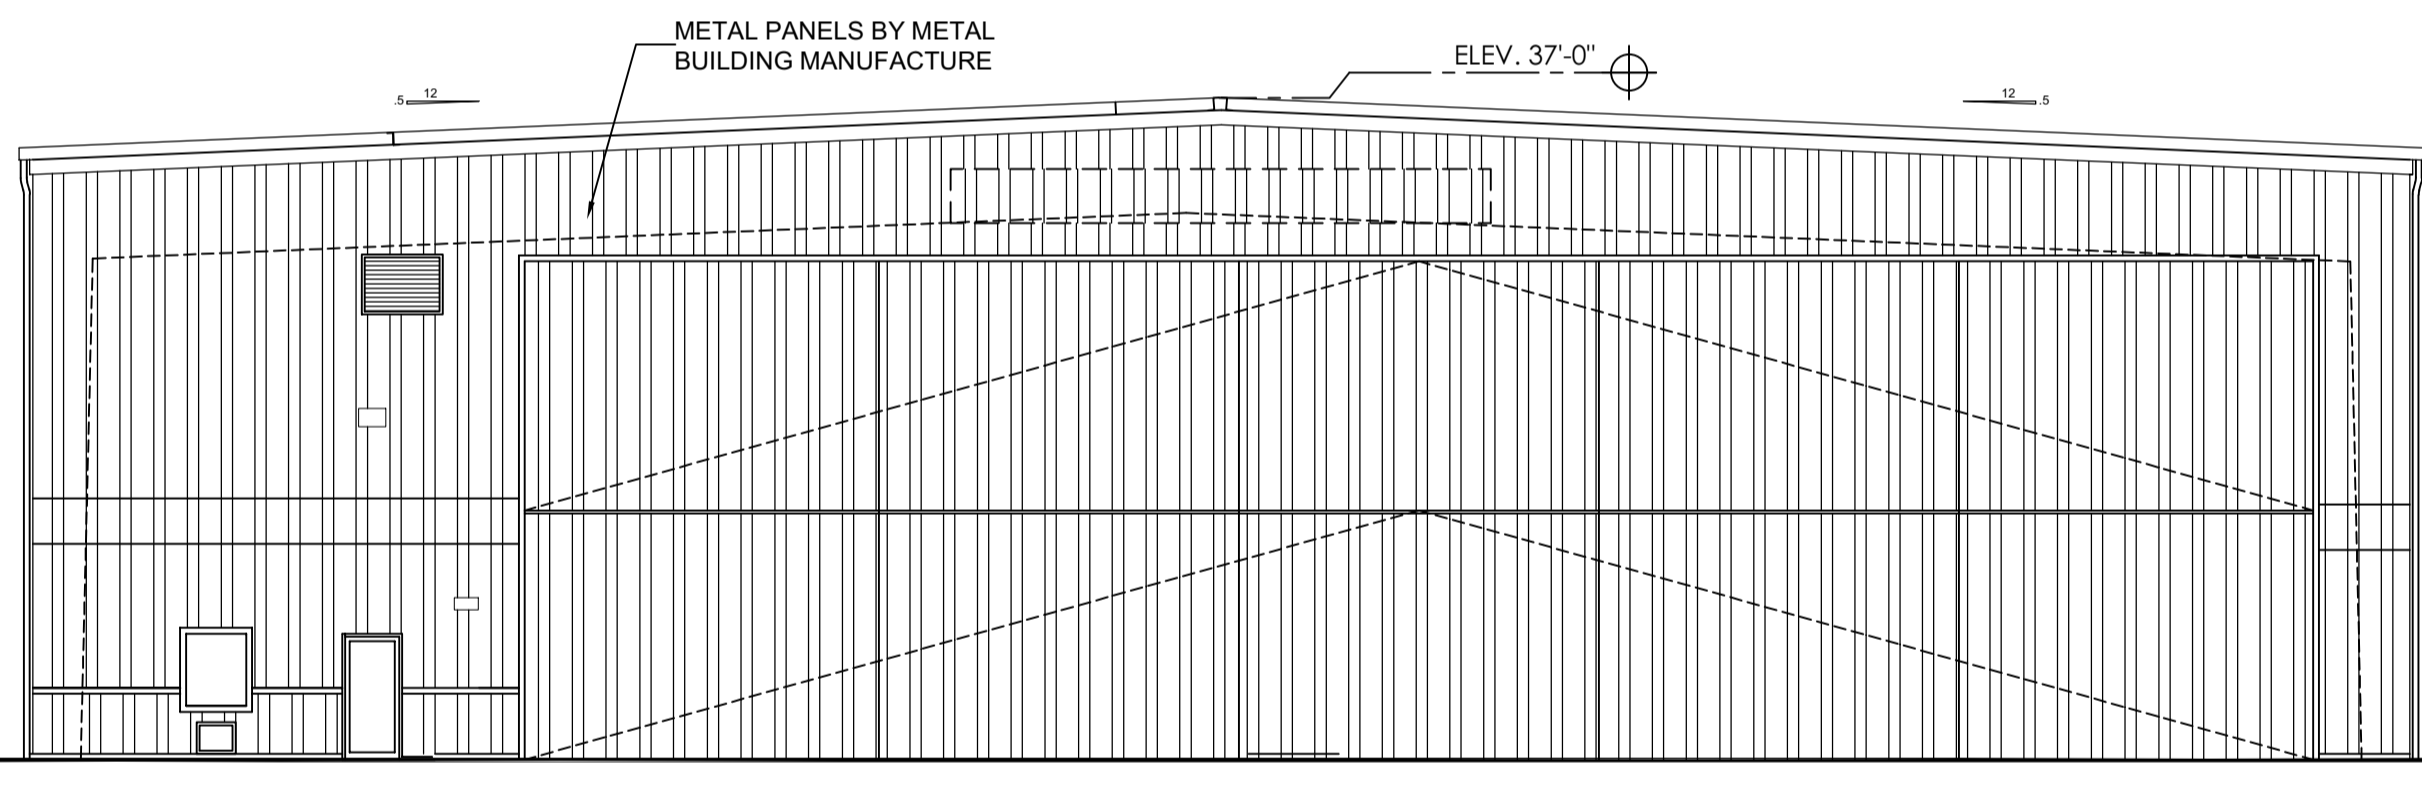


BUILDING B NORTH ELEVATION
3/32" = 1'-0"
0 5' 10' 20'

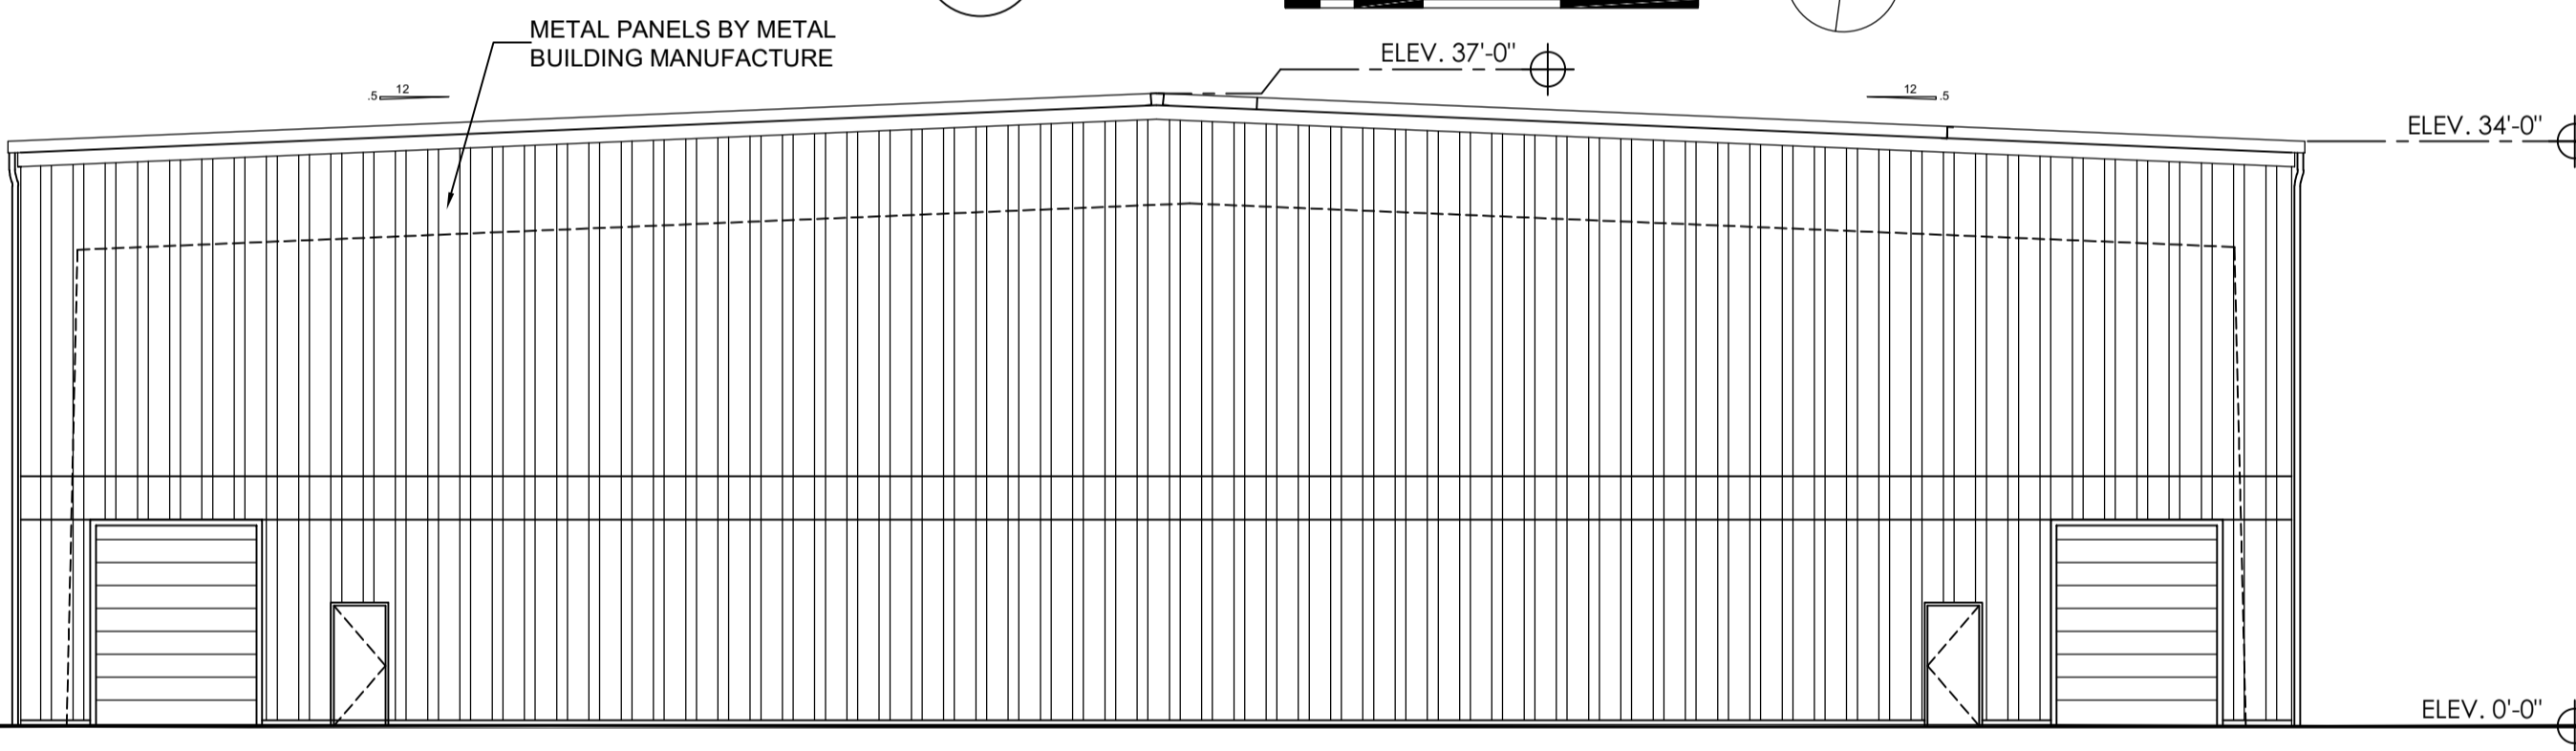

BUILDING B SOUTH ELEVATION
3/32" = 1'-0"
0 5' 10' 20'

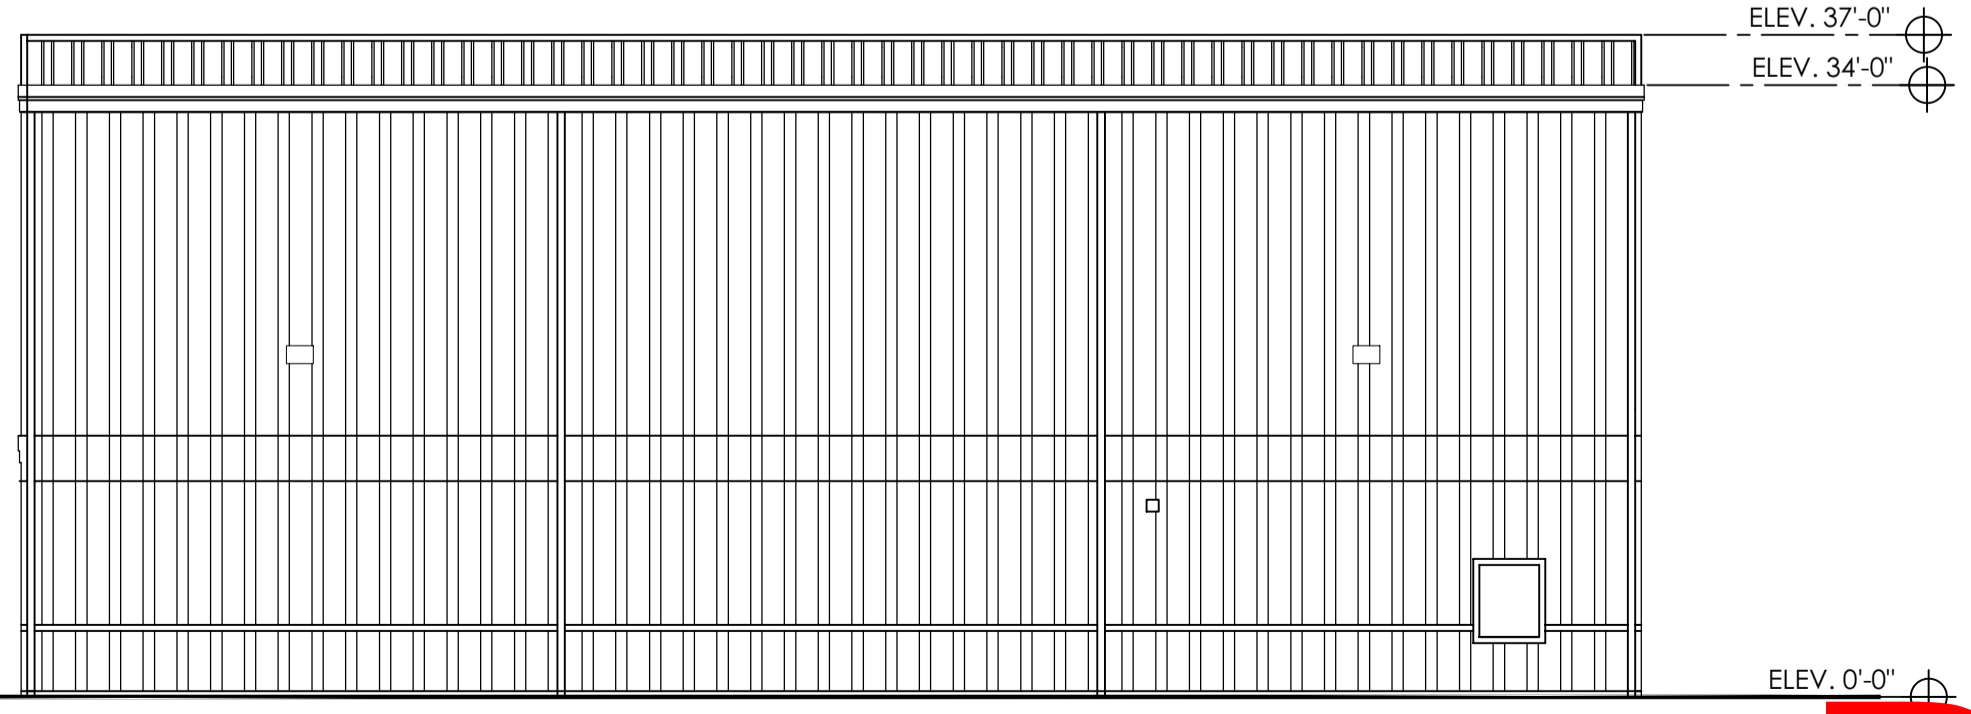

BUILDING B EAST ELEVATION
3/32" = 1'-0"
0 5' 10' 20'

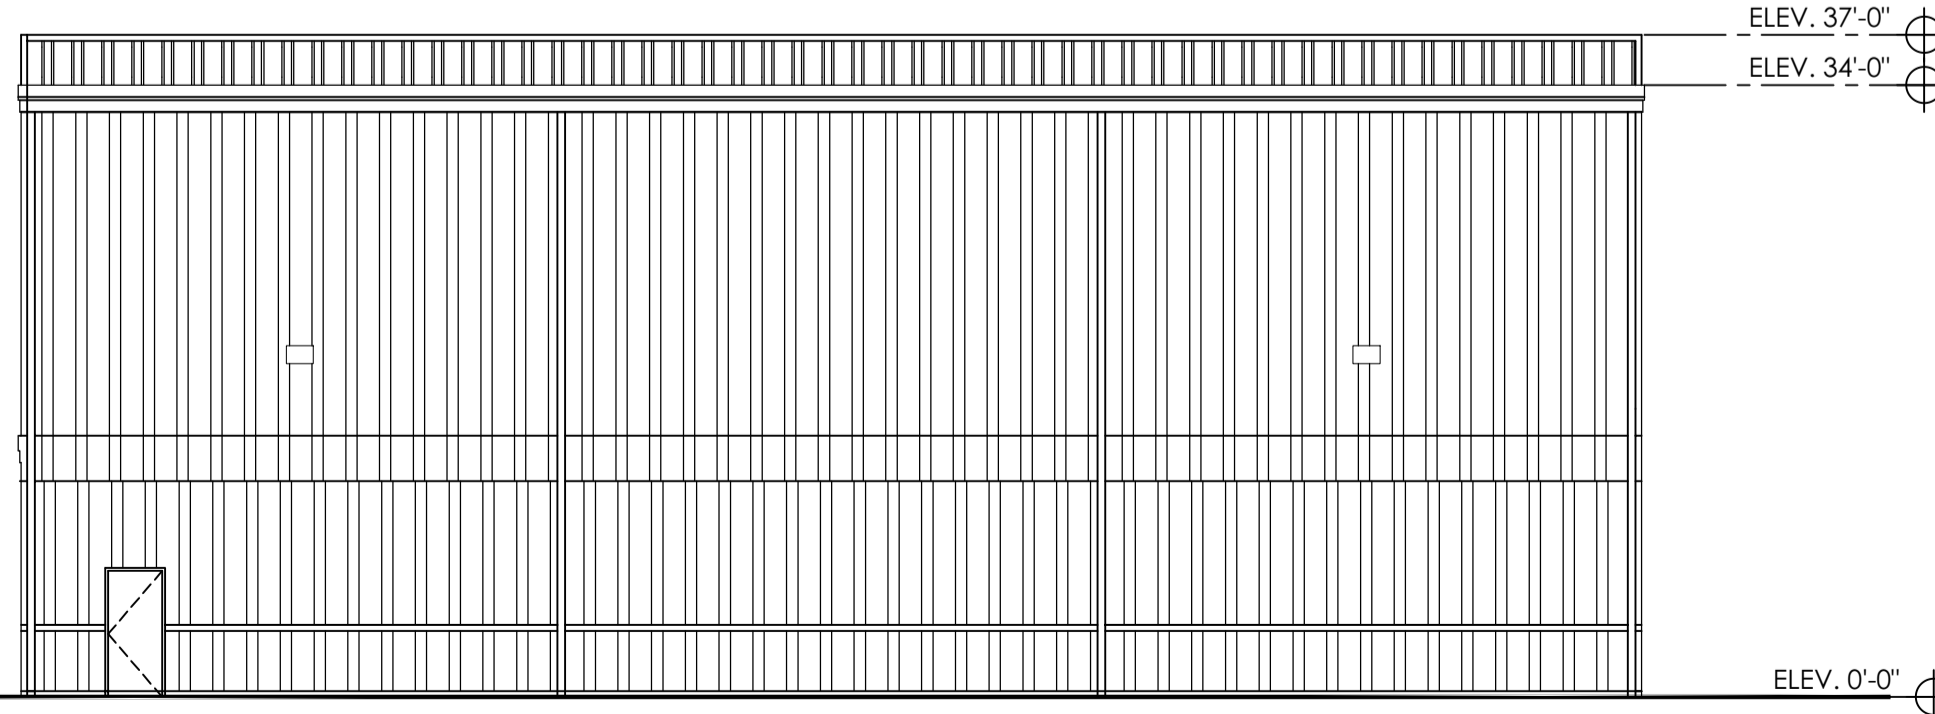

BUILDING B WEST ELEVATION
3/32" = 1'-0"
0 5' 10' 20'

DRC
PZ22-12000020
9/21/2022

DRC
PZ22-12000020
8/3/2022



AA226001731
[SEAL]
WILLIAM J. GALLO FL AR0008440
Digitally signed by Brian Herbert
Date: 2022.06.29 16:29:46 -04'00'
BRIAN P. HERBERT FL AR0015474
[PROJECT]

POMPAÑO BEACH AIR PARK PARCEL Y

601 NE 10TH ST.
POMPAÑO BEACH
FL 33060
[OWNER]

POMPAÑO BEACH

COMPANY NAME		
[REVISIONS]		
No.	Description	Date
B	D.R.C. SUBMITTAL	2022-06-28

PROJECT STATUS	
D.R.C.	
DATE	
2021-03-24	
PROJECT NUMBER	
83-2020	
SCALE	
AS SHOWN	
DRAWN BY	CHECKED BY
JET	JET
DRAWING TITLE	
BLDG. "B" FLOOR PLAN & ELEVATIONS	
DRAWING NUMBER	
B-A101	