

DRC

LEGAL DESCRIPTION

PZ26-12000017
08/05/2026

COASTAL RECYCLING OF POMPANO

COASTAL 16 – CNG

2407 HAMMONDVILLE ROAD
CITY OF POMPANO BEACH, BROWARD COUNTY, FLORIDA

COASTAL WASTE & RECYCLING, INC.
4950 COMMUNICATION AVENUE, SUITE 920
BOCA RATON, FL 33431
(954) 978-1549

SITE PLAN

CONSULTANT LIST

COASTAL WASTE & RECYCLING, INC.
4950 COMMUNICATION AVENUE, SUITE 920
BOCA RATON, FL 33431
(954) 978-1549

LAND USE ATTORNEY
GREENSPOON MARDER, LLP
200 EAST BROWARD BLVD, SUITE 1800
FORT LAUDEDALE, FL 33301
(954) 527-6258

SITE PLANNER / CIVIL ENGINEER
A. J. HYDRO ENGINEERING, INC.
5932 NW 73RD COURT
PARKLAND, FLORIDA 33067
(954) 344-7866

LANDSCAPE ARCHITECT / CPTED
WG1
2035 VISTA PARKWAY
WEST PALM BEACH, FL 33411
(561) 687-2220

PHOTOMETRICS
ENGINEERING DESIGN ASSOCIATES
6982 GRIFFIN ROAD
DAVIE, FL 33314
(954) 585-6404

SUEVEYOR
CAULFIELD & WHEELER, INC.
7900 GLADES ROAD, SUITE 100
BOCA RATON, FL 33434
(561) 392-1991

SHEET INDEX:

- CS1.

COVER SHEET
- SU1.

BOUNDARY & TOPOGRAPHIC SURVEY
- SU2.

BOUNDARY & TOPOGRAPHIC SURVEY
- PL.

POMPANO MANOR PLAT
- SP1.

SITE PLAN
- SP2.

LANDSCAPE AREA & CURB EXHIBIT
- LS1.

LIFE SAFETY PLAN
- SE1.

PUBLIC SAFETY /CPTED PLAN
- C100a.

AUTOTURN – SITE PLAN LAYOUT (RECYCLING TRUCK)
- C100b.

AUTOTURN – PUMPER TRUCK
- C100c.

AUTOTURN – LADDER TRUCK
- TD01.

TREE INVENTORY PLAN
- TD02–TD04.

TREE INVENTORY LIST
- LA1.00

OVERALL LANDSCAPE PLAN
- LD1.01

TREE DISPOSITION PLAN
- LD1.02

TREE DISPOSITION PLAN
- LD2.01

TREE DISPOSITION LIST
- LP1.01

LANDSCAPE PLAN
- LP1.02

LANDSCAPE PLAN
- ST1.00

OVERALL STREET TREE PLAN
- LP2.01

SECTIONS
- LP2.02

OVERALL VUA LANDSCAPE EXHIBIT
- LP3.01

LANDSCAPE DETAILS
- LP3.02

LANDSCAPE SPECIFICATIONS
- IR–1.01

IRRIGATION PLAN
- IR–1.02

IRRIGATION PLAN
- IR–2.00

IRRIGATION DETAILS
- E–1.

SITE PHOTOMETRIC PLAN
- E–2.

NOTES, LEGEND, & RISER
- PD1.

OVERALL DRAINAGE PLAN
- PD2.

PAVING, GRADING, & DRAINAGE PLAN
- PD3.

PAVEMENT MARKINGS & CURB LOCATION PLAN
- PD4.

SITE CROSS SECTIONS
- PD5.

PAVING, GRADING, & DRAINAGE DETAILS & NOTES
- PD6.

CITY STANDARD PAVING & PAVEMENT MARKINGS DETAILS
- PD7.

BROWARD COUNTY PAVEMENT MARKINGS DETAILS
- SWP1.

STORMWATER POLLUTION PREVENTION & EROSION CONTROL PLAN
- SWP2.

STORMWATER POLLUTION PREVENTION & EROSION CONTROL DETAILS
- OPAL FUEL CNG GAS PLANS
- G002–3.

WARNING SIGN LOCATIONS
- C102.

EQUIPMENT COMPOUND
- C104–107.


TIME FILL AREA (1–4)
- C108.

TRENCH LAYOUT (FOR FUEL LINES)
- C202.

CIVIL DETAILS (GATE, FENCE)
- M200.

GAS LAYOUT

LIMITS OF PROJECT
AREA SHADED

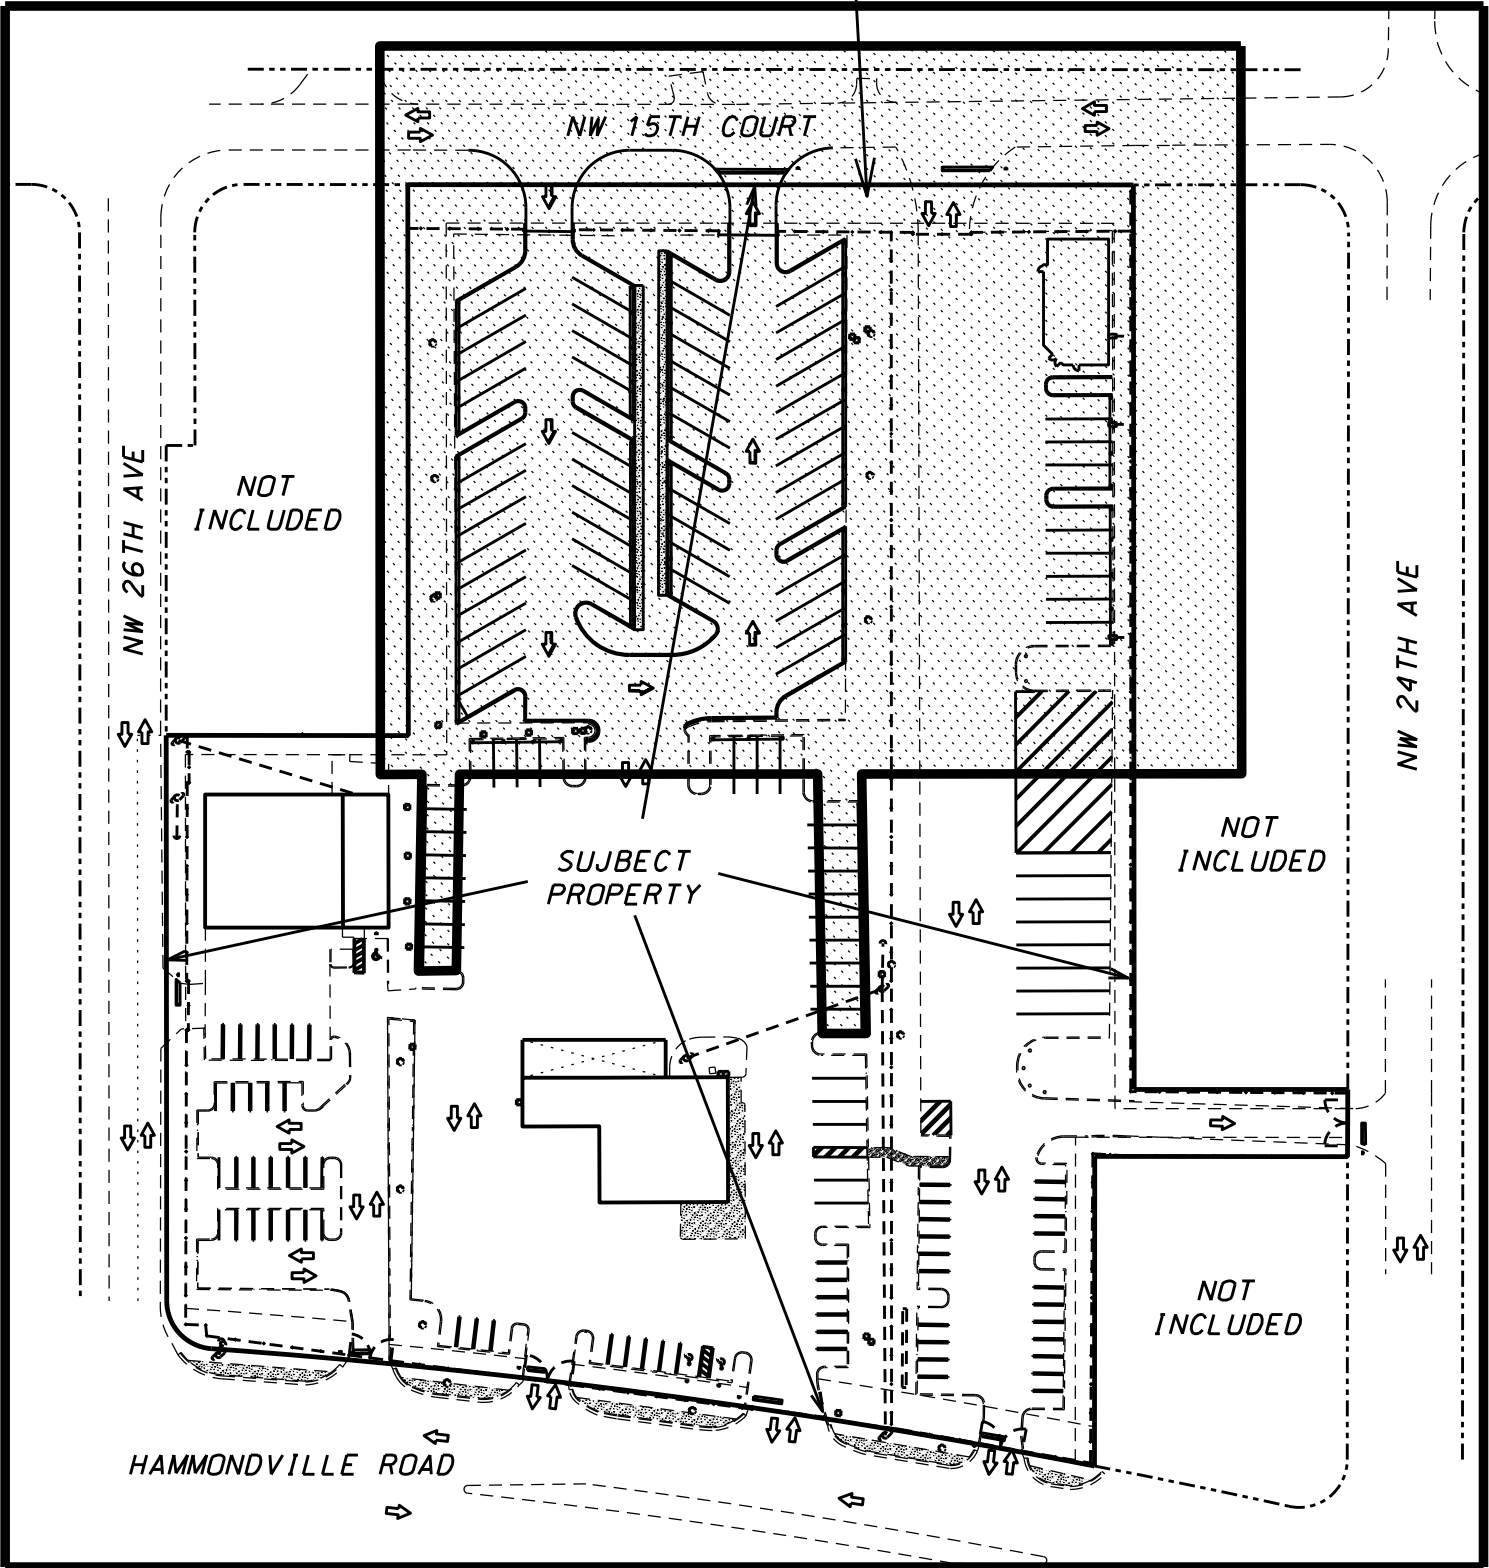

COASTAL RECYCLING OF POMPANO

NOT TO SCALE


Sunshine811

Call 811 or www.sunshine811.com two full business days before digging to have utilities located and marked.
Check positive response codes before you dig!



THIS ITEM HAS BEEN DIGITALLY SIGNED AND SEALED BY HOWARD E JABLON ON THE DATE ADJACENT TO THE SEAL.

PRINTED COPIES OF THIS DOCUMENT ARE NOT CONSIDERED SIGNED AND SEALED AND THE SIGNATURE MUST BE ERIFIED ON ANY ELECTRONIC COPIES.

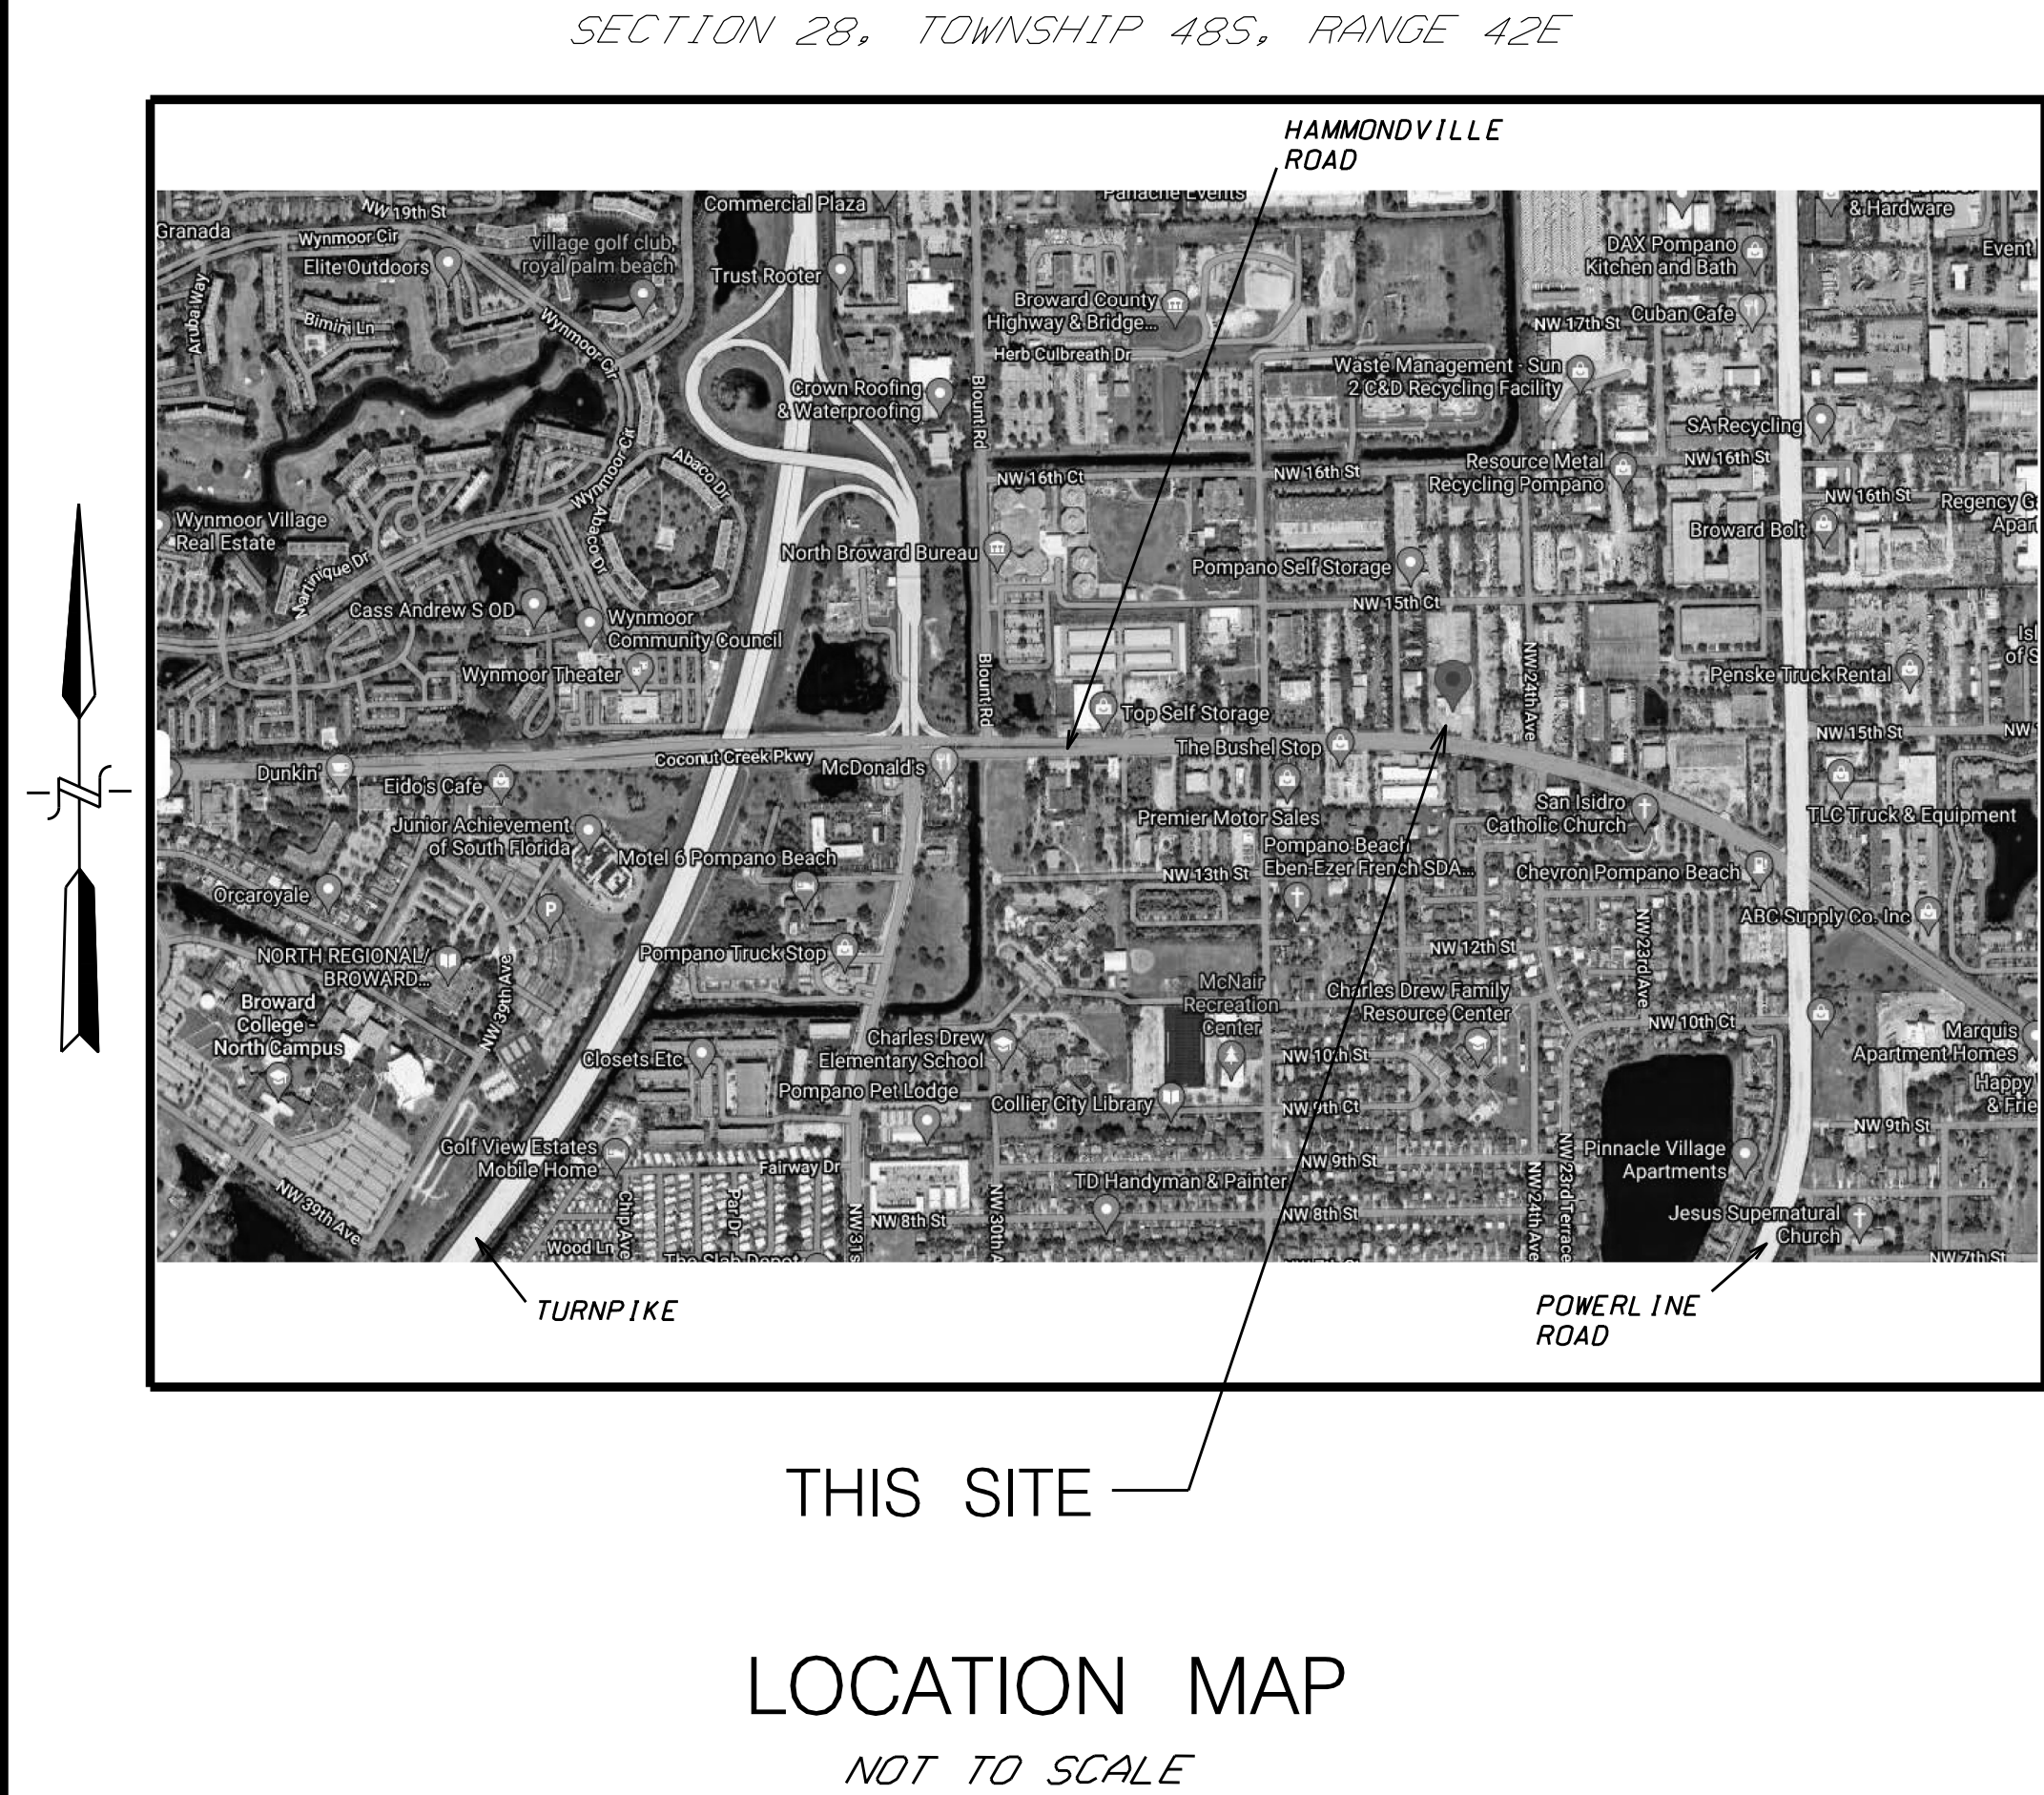

PRE-CITY APPROVAL REVISIONS		REVISIONS AFTER CITY APPROVAL	
DATE	COMMENTS	DATE	COMMENTS

AJ HYDRO
ENGINEERING, INC.
5932 NW 73RD COURT
PARKLAND, FL 33067
TEL (954) 347-3397
AJHYDRO@BELLSOUTH.NET
CA P96000078194

PROJECT:

COASTAL RECYCLING OF POMPANO

COASTAL 16 – CNG

2407 HAMMONDVILLE ROAD
POMPANO BEACH, FLORIDA

TITLE:

COVER SHEET

SEAL:

DATE:
06/15/26

DRAWING NO.
22-0111

SHEET NO.
CS1 OF 1

HOWARD JABLON, PE
#47514