




DRC

PZ26-12000017
08/05/2026

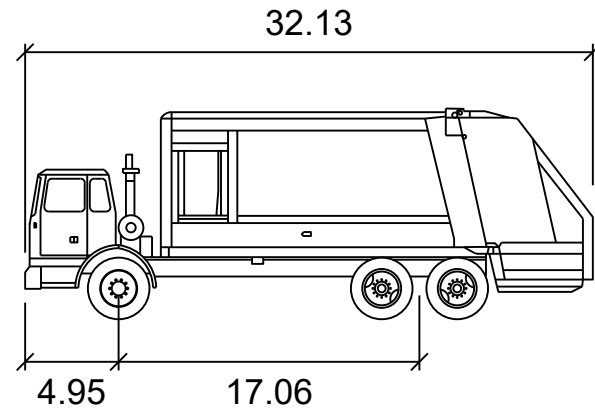


6x4 Side Lift Recycling Truck

	feet
Width	: 8.16
Track	: 8.00
Lock to Lock Time	: 6.0
Steering Angle	: 33.2

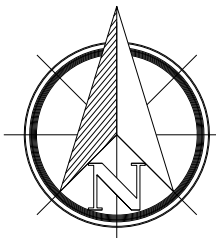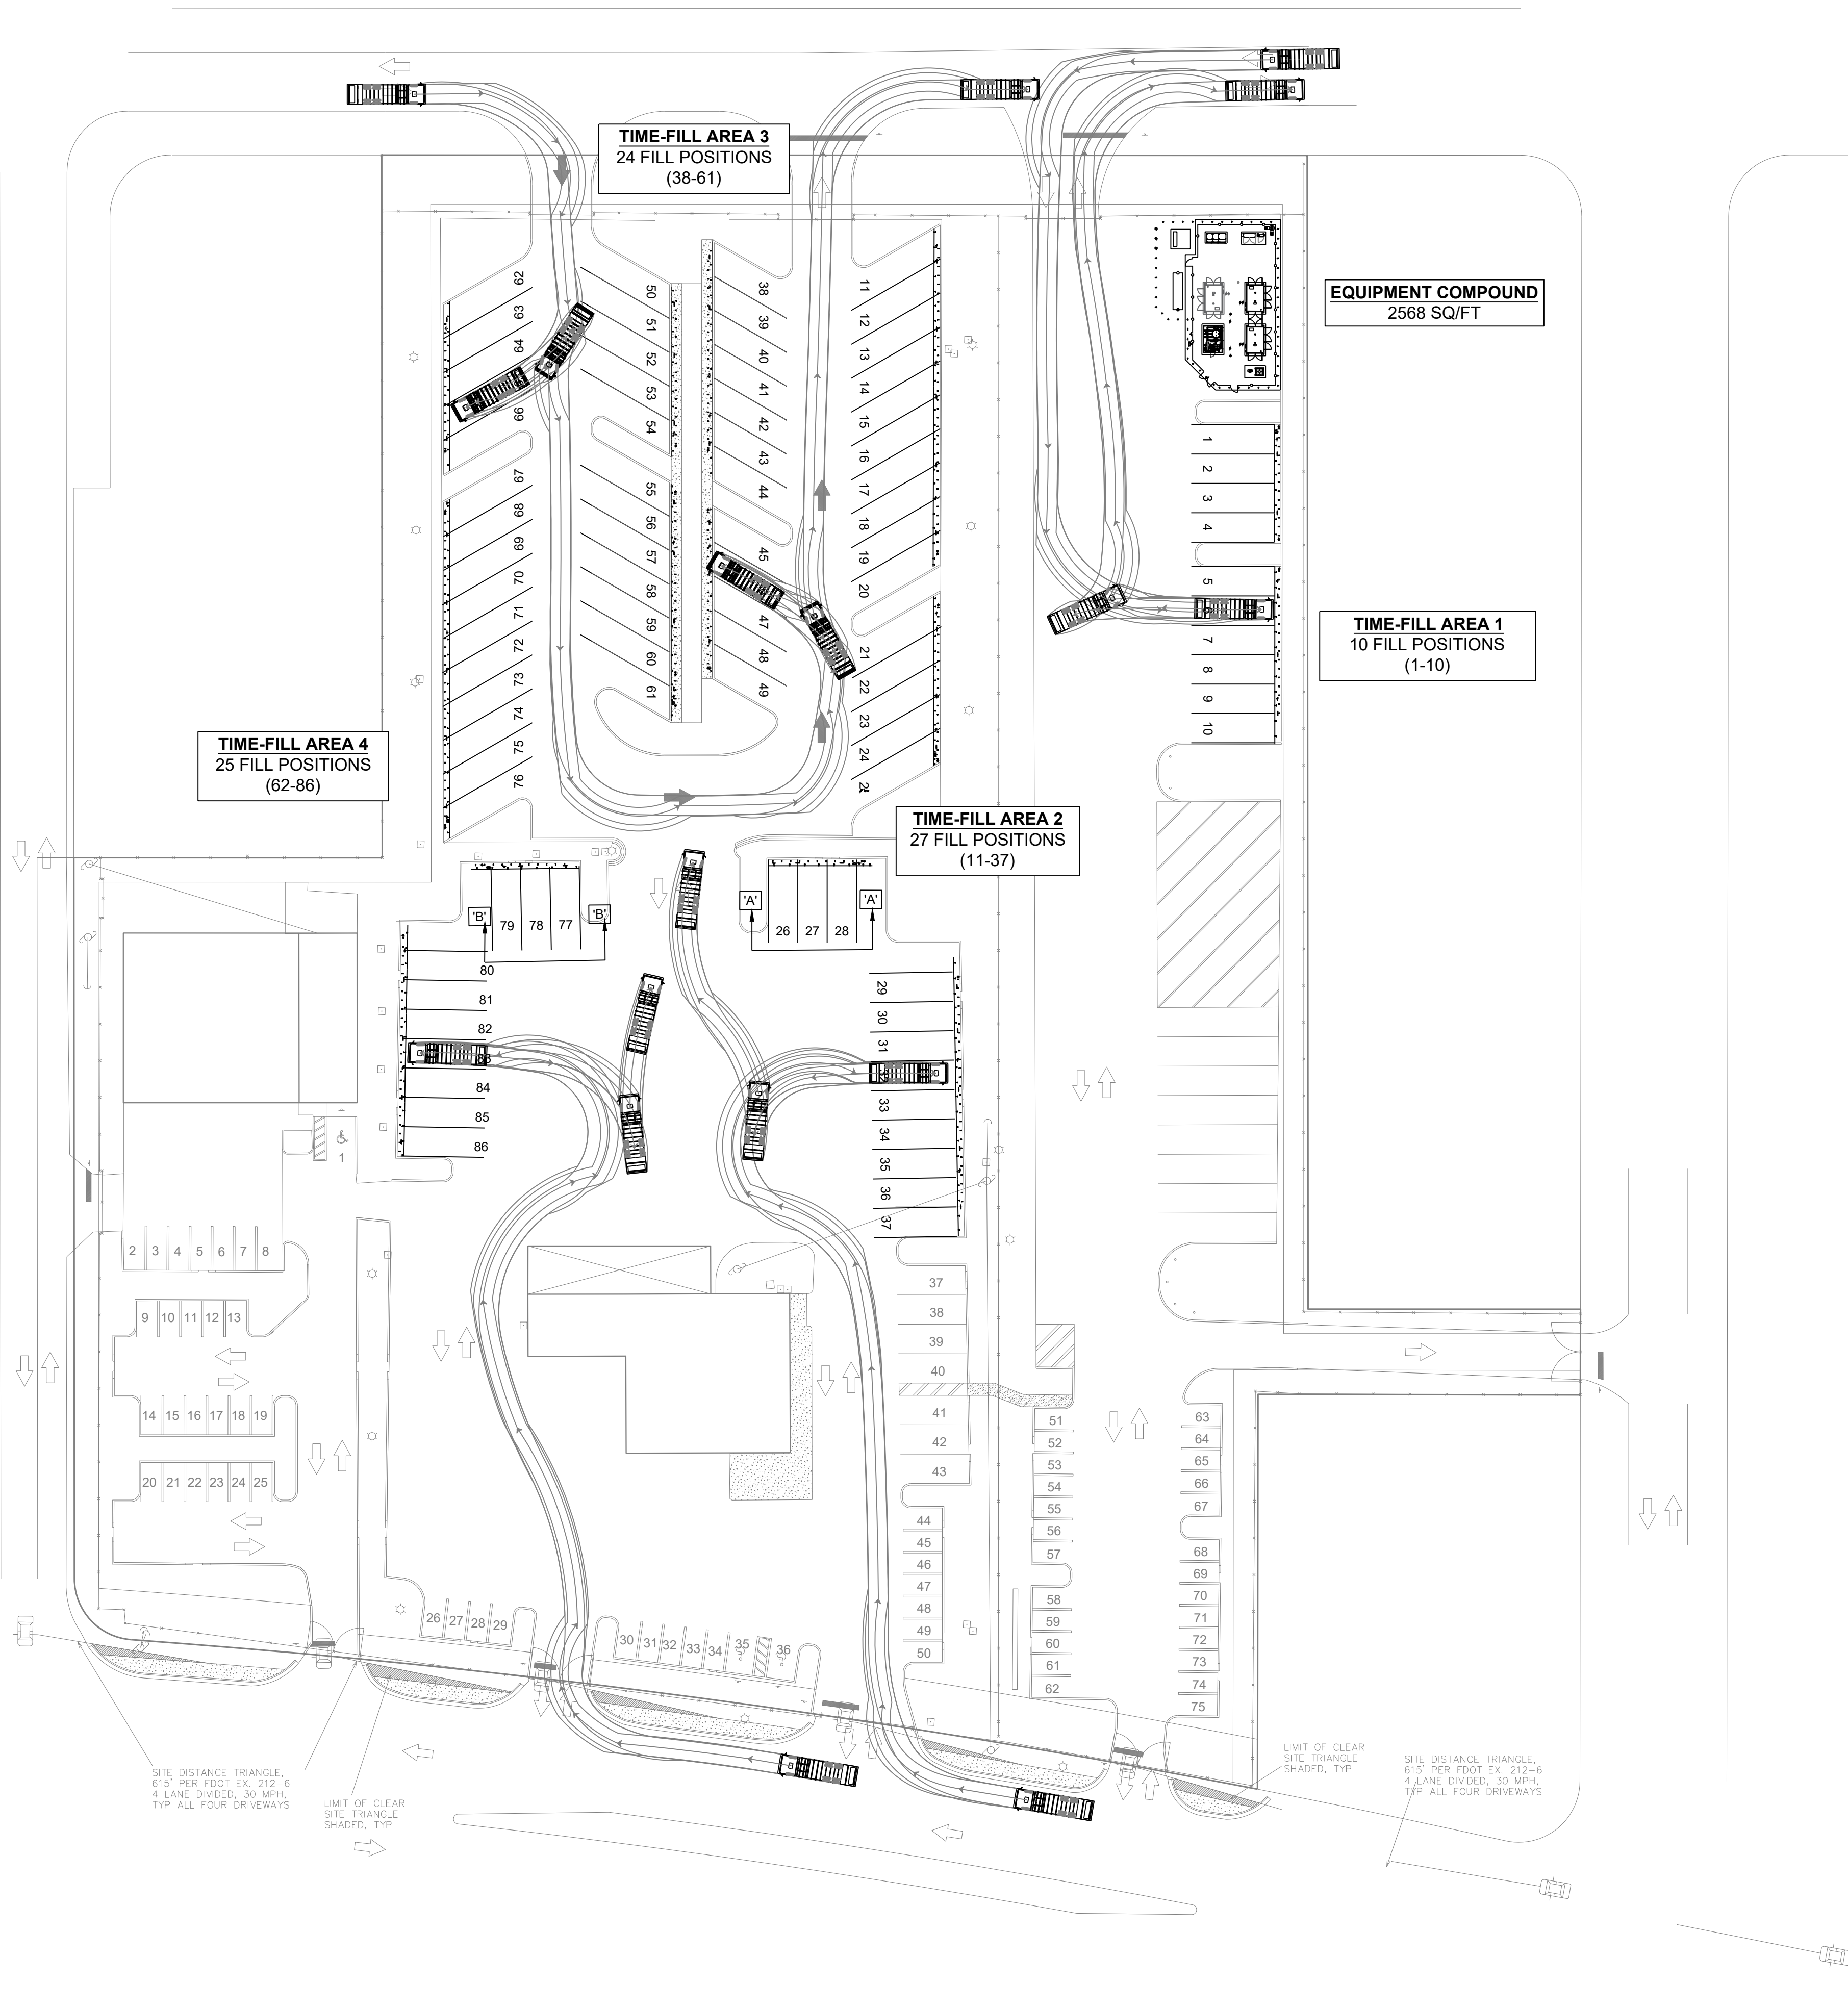

COASTAL WASTE
2407 HAMMONDVILLE RD
POMPANO BEACH, FL 33069
CNG FUELING FACILITY

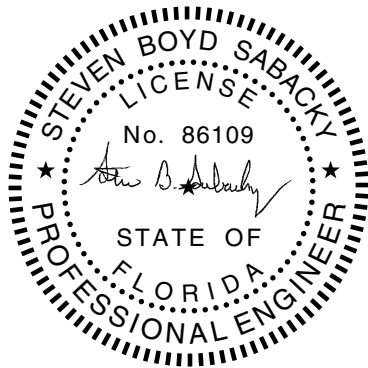

No. DATE BY REMARK
PERMITTING REVISIONS

AUTOTURN - SITE PLAN
LAYOUT (RECYCLING TRUCK)

DRAWN: MRZ
CHECKED: EC
DATE: 08/12/25
PAPER SIZE: D SIZE
SCALE: 1" = 40'
JOB NO.: 24022

G-100a

REV NO. 0

SCALE: 1" = 40'
0 20' 40' 80'

