
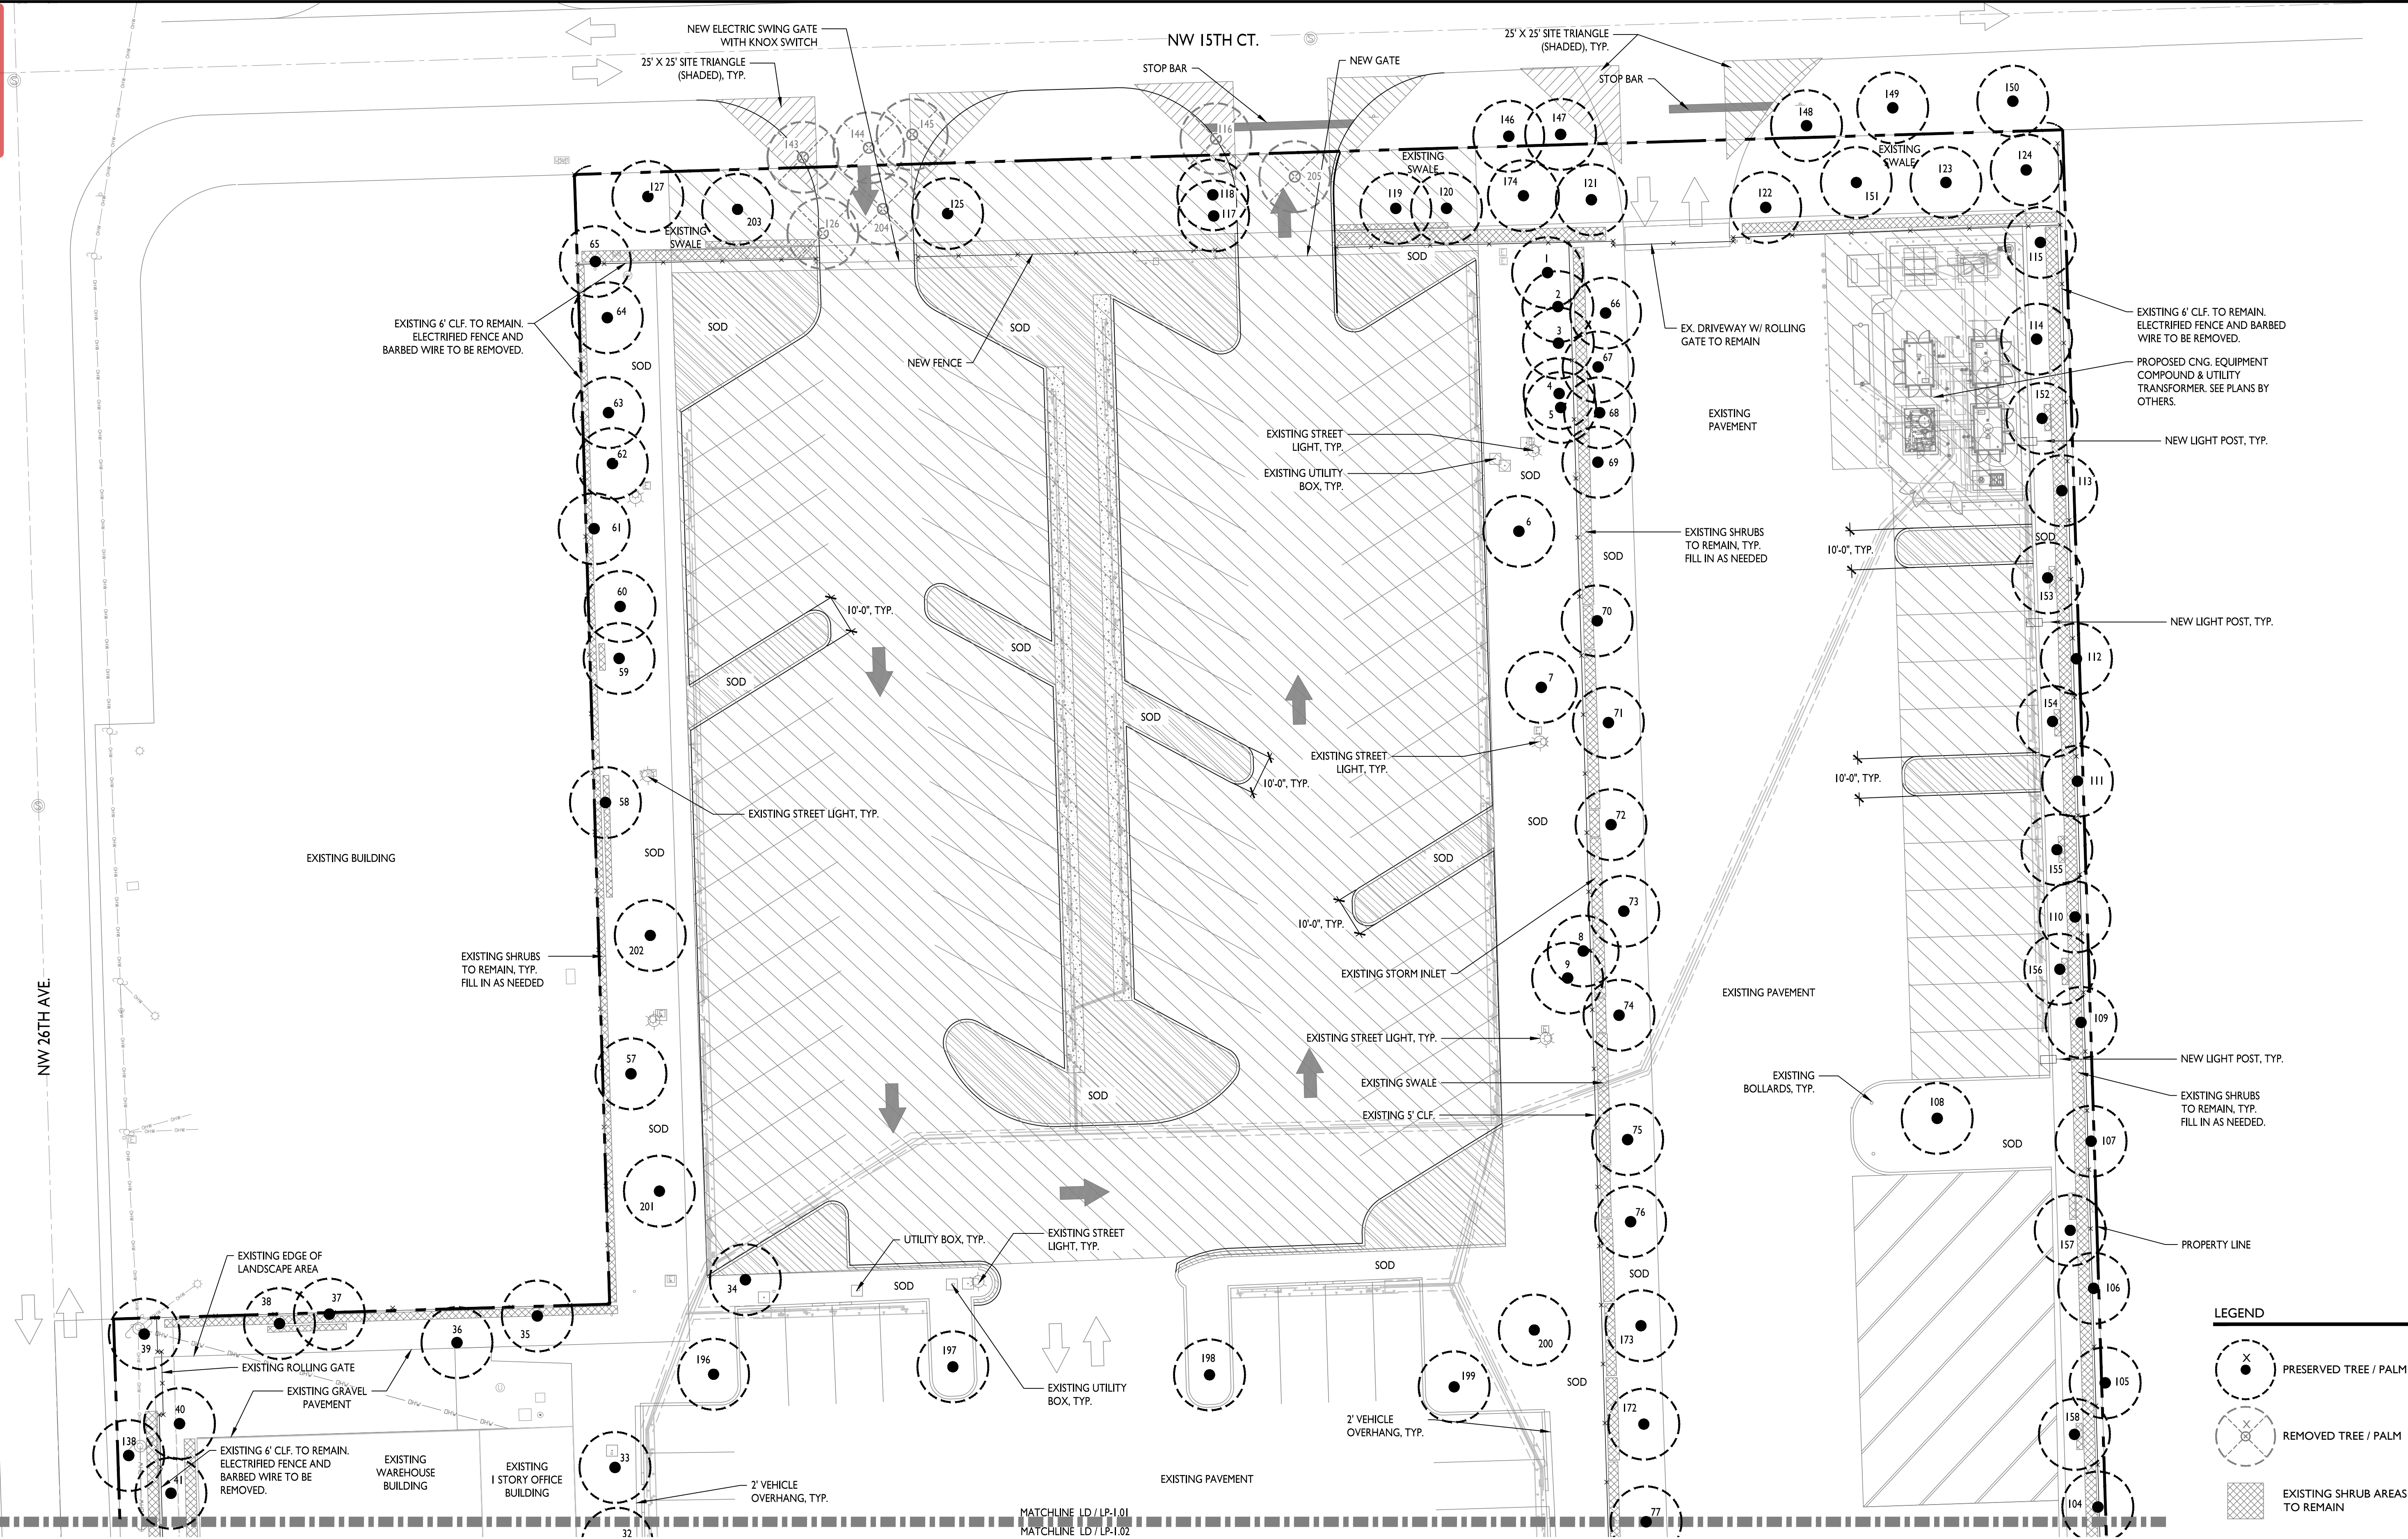
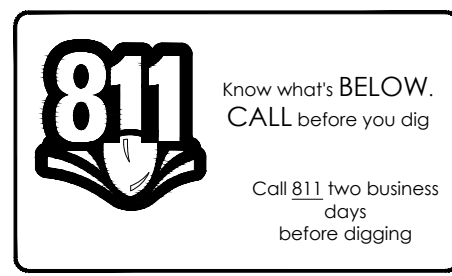


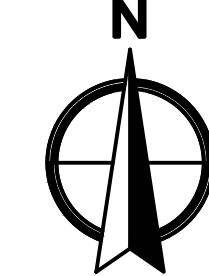

LEGEND

- PRESERVED TREE / PALM
- REMOVED TREE / PALM
- EXISTING SHRUB AREAS TO REMAIN
- NEW LANDSCAPE AREA
- THE PORTION OF THE SITE THAT IS BEING ALTERED FROM THE ORIGINAL SITE PLAN APPROVAL

0 10 20 40
SCALE: 1" = 20'

COASTAL RECYCLING OF POMPAO
2407 HAMMONDVILLE ROAD
POMPAO BEACH, BROWARD COUNTY, FLORIDA
TREE DISPOSITION PLAN

SHEET:
LD-1.01

NOT AUTHORIZED
FOR CONSTRUCTION
PRIOR TO FORMAL
CITY APPROVAL

REVISIONS		NO.	DATE	DESCRIPTION	BY
CAD: PROJECT NORTHWEST/REVIEW					
JOB NO.		0413.00			
DRAWN BY		EM			
CHECK BY		SW			
DATE		06.10.2026			

LANDSCAPE ARCHITECT OF RECORD
SIYANG WEN, PLA
FL # LA6667556

WGL
2035 Vista Parkway, West Palm Beach, FL 33411
Phone No. 866.909.2220 www.wgic.com
Cert No. 6091 - LB No. 7055