


01 FRONT - NORTH ELEVATION
SCALE: 1/4"=1'-0"



03 SIDE - WEST ELEVATION
SCALE: 1/4"=1'-0"

CLIENT:

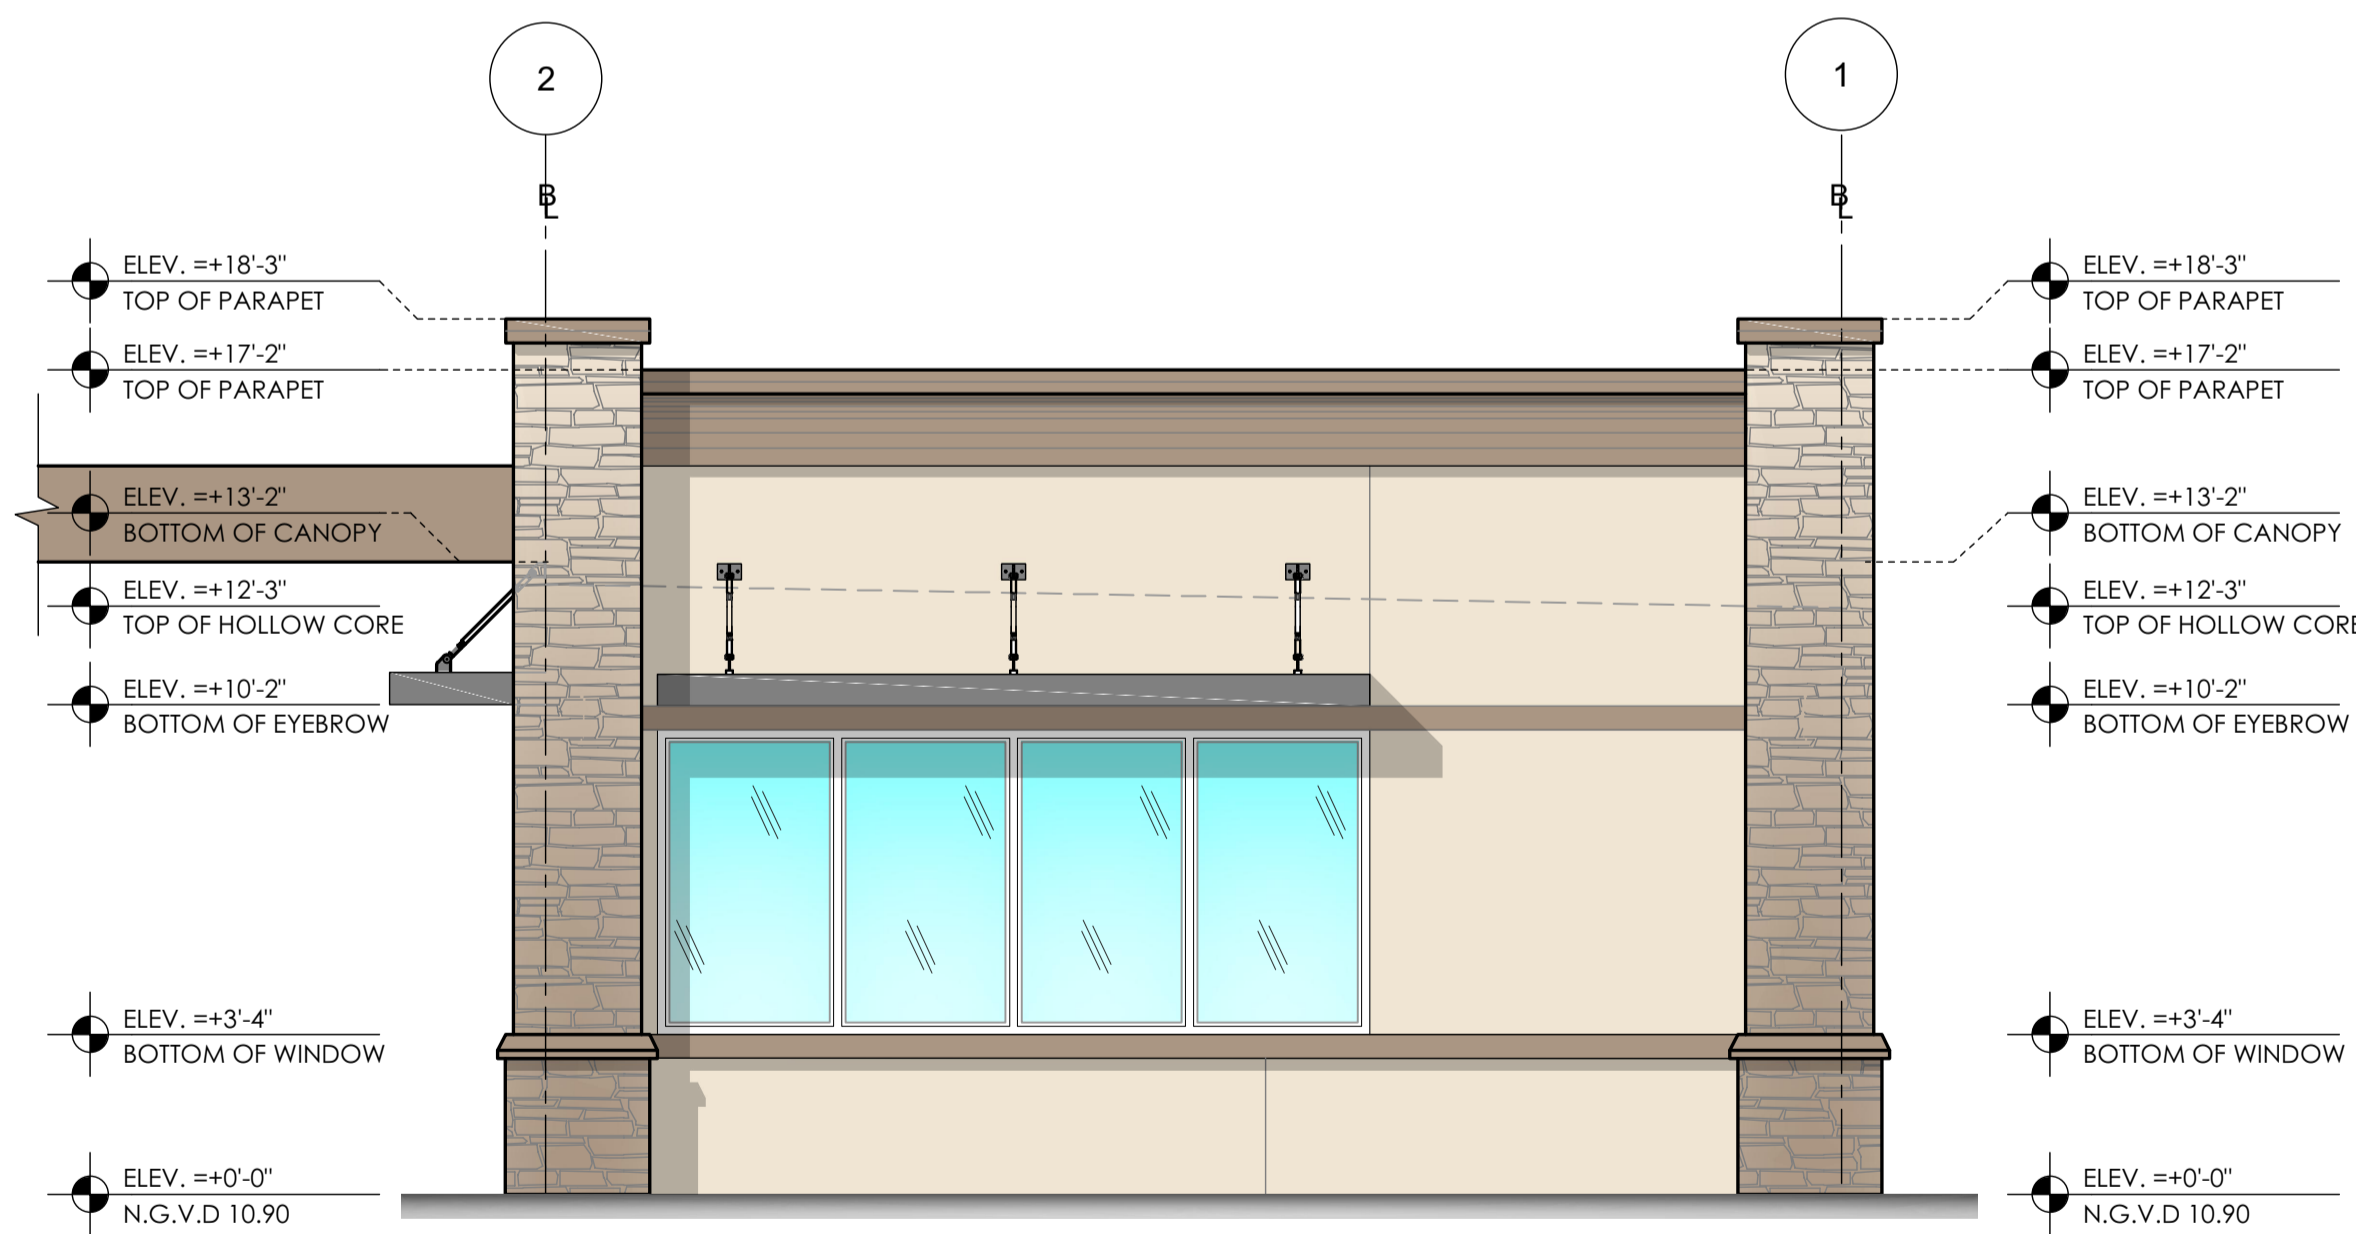


DESIGN TEAM TITLE:

MDM
SERVICES, INC.

engineering • environmental • construction

2151 W. HILLSBORO BLVD, DEERFIELD BEACH,
FLORIDA 33442
Phone: (954) 427-3076
FLORIDA CA #4857

NO. DATE REVISION DESCRIPTION

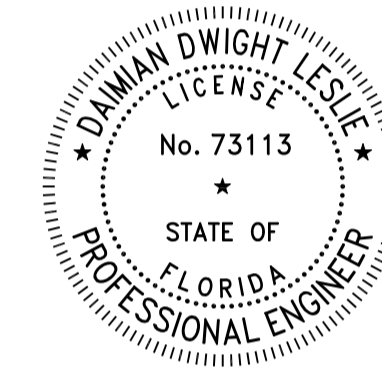

Digitally signed by Daimian D
Leslie
Date: 2023.06.28 15:10:49-04'00'

DAIMIAN D. LESLIE
FL REG # 73113

THIS ITEM HAS BEEN DIGITALLY SIGNED AND SEALED BY DAIMIAN D. LESLIE. ON THE DATE
MANUSCRIPT TO THE SEAL. PRINTED COPIES OF THIS DOCUMENT ARE NOT CONSIDERED SIGNED
AND SEALED AND THE SIGNATURE MUST BE VERIFIED ON ANY ELECTRONIC COPIES.

PROJECT DESCRIPTION:

**NEW
C-STORE**

SITE DESIGNATION:

**SUNSHINE GASOLINE DISTRIBUTORS
CHEVRON
GAS STATION #010**

SITE ADDRESS:

**301 POMPANO PKWY,
POMPANO BEACH, FL
33069**

SCALE: AS NOTED MDM JOB # 21119

DATE: 08-11-2022

DESIGNED BY: SKH

DRAWN BY: SKH FILE NAME:

CHECKED BY: 21119 CD.DWG

DRAWING TITLE:

ELEVATIONS

SHEET NO. A-2.1

DRC

**PZ22-12000038
08/16/2023**



Know what's below.
Call before you dig.

Copyright © MDM SERVICES, INC.

All rights reserved. No part of this plan may be reproduced, distributed, or transmitted in any form or by any means, including photocopying, recording, electronic or mechanical methods, without the prior written permission of MDM Services, Inc. For permission requests, write MDM Services, Inc., 1055 Kathleen Road, Lakeland, FL 33809.