


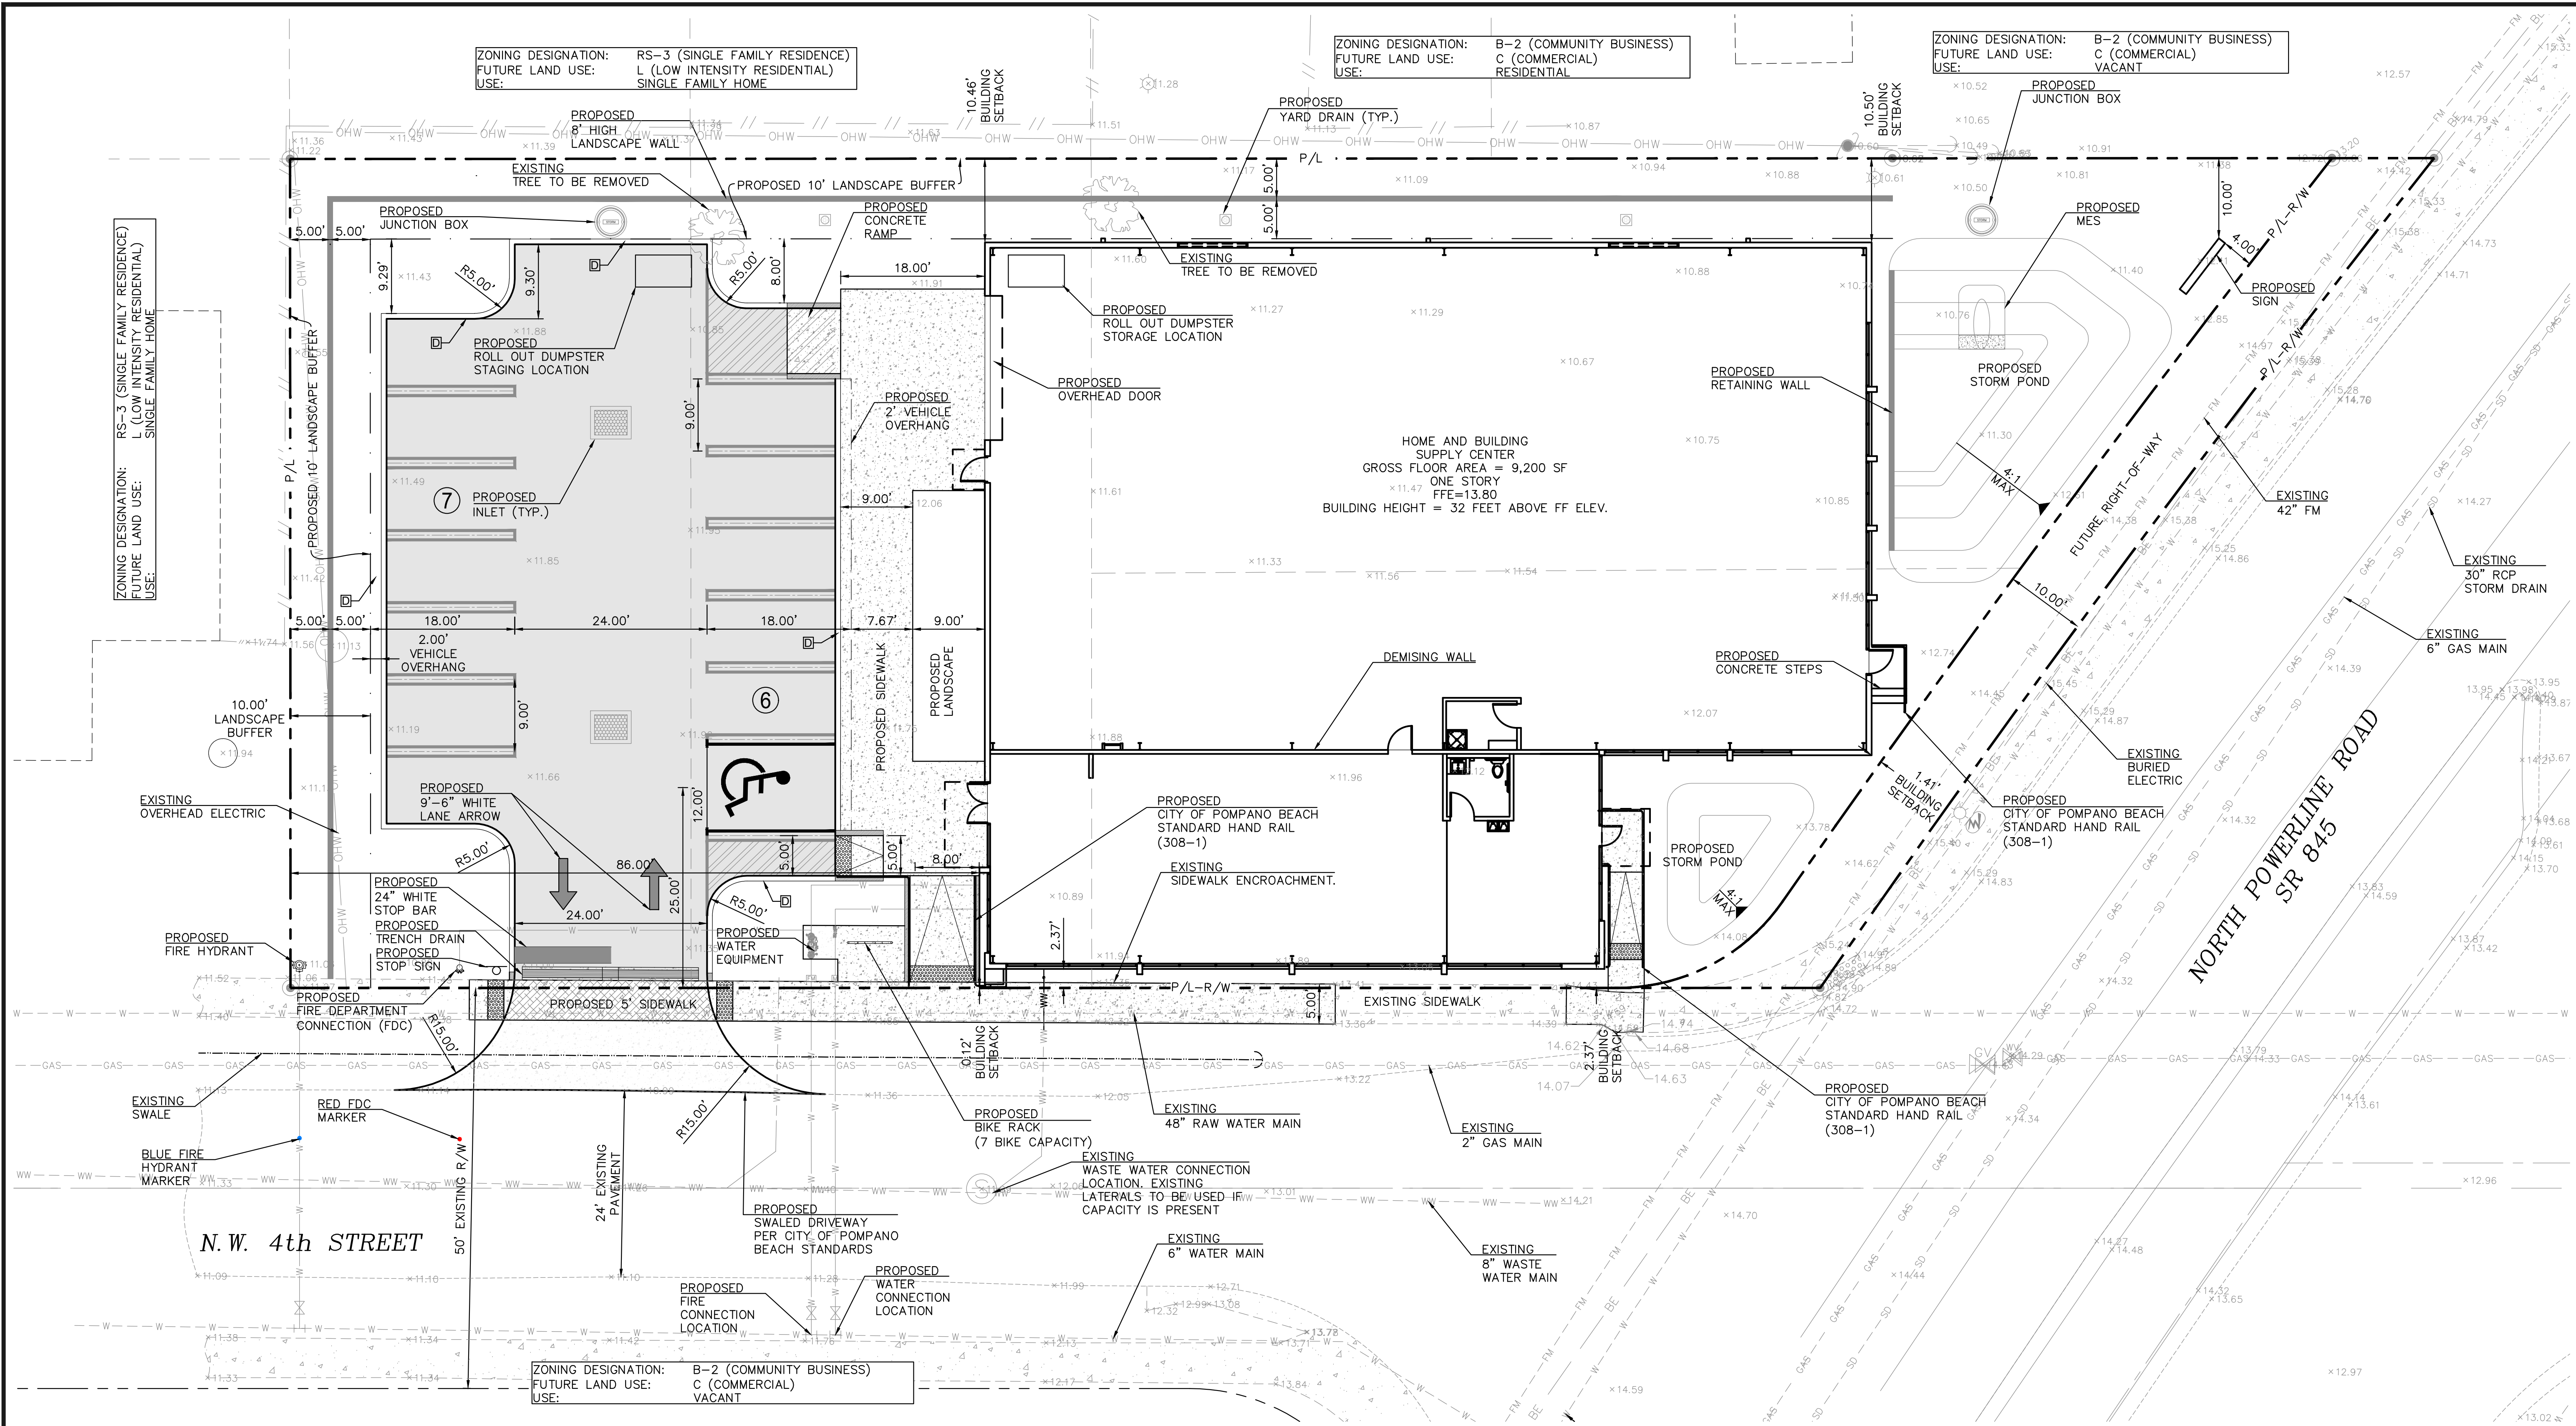

IMECA HARDWARE

POMPAÑO BEACH, FLORIDA
BROWARD COUNTY
SECTION 01, TOWNSHIP 39S, RANGE 19E

SITE PLAN

COCCHIOLA, LLC
1190 NW 159 DRIVE
MIAMI GARDENS, FL 33169



NOTE: The undersigned and A-C-T Environmental and Infrastructure, Inc. makes no representations or guarantees as to the completeness of the information reflected herein pertaining to easements, right of way, setback lines, reservations, agreements, or other matters of record. This instrument is intended to reflect or set forth only those items shown in the enclosures above. A-C-T did not research the public records for matters affecting the lands shown.

SCALE:	1" = 10'	
	DRAWN BY:	MP
	DESIGN BY:	MP
	CHECKED BY:	WBH
PROJECT NO.:	21022	DATE: 05/26/2020
C-5		WILLIAM B. HILTON II FL P.E. # 63015