



Autodesk Docs://FL\_02483\_Pompano Beach FSU\_2021.11\_REI/02483\_Pompano Beach FSU\_ARC.nt  
6/1/2023 9:47:38 AM  
02483-A-2-EXTERIOR ELEVATIONS

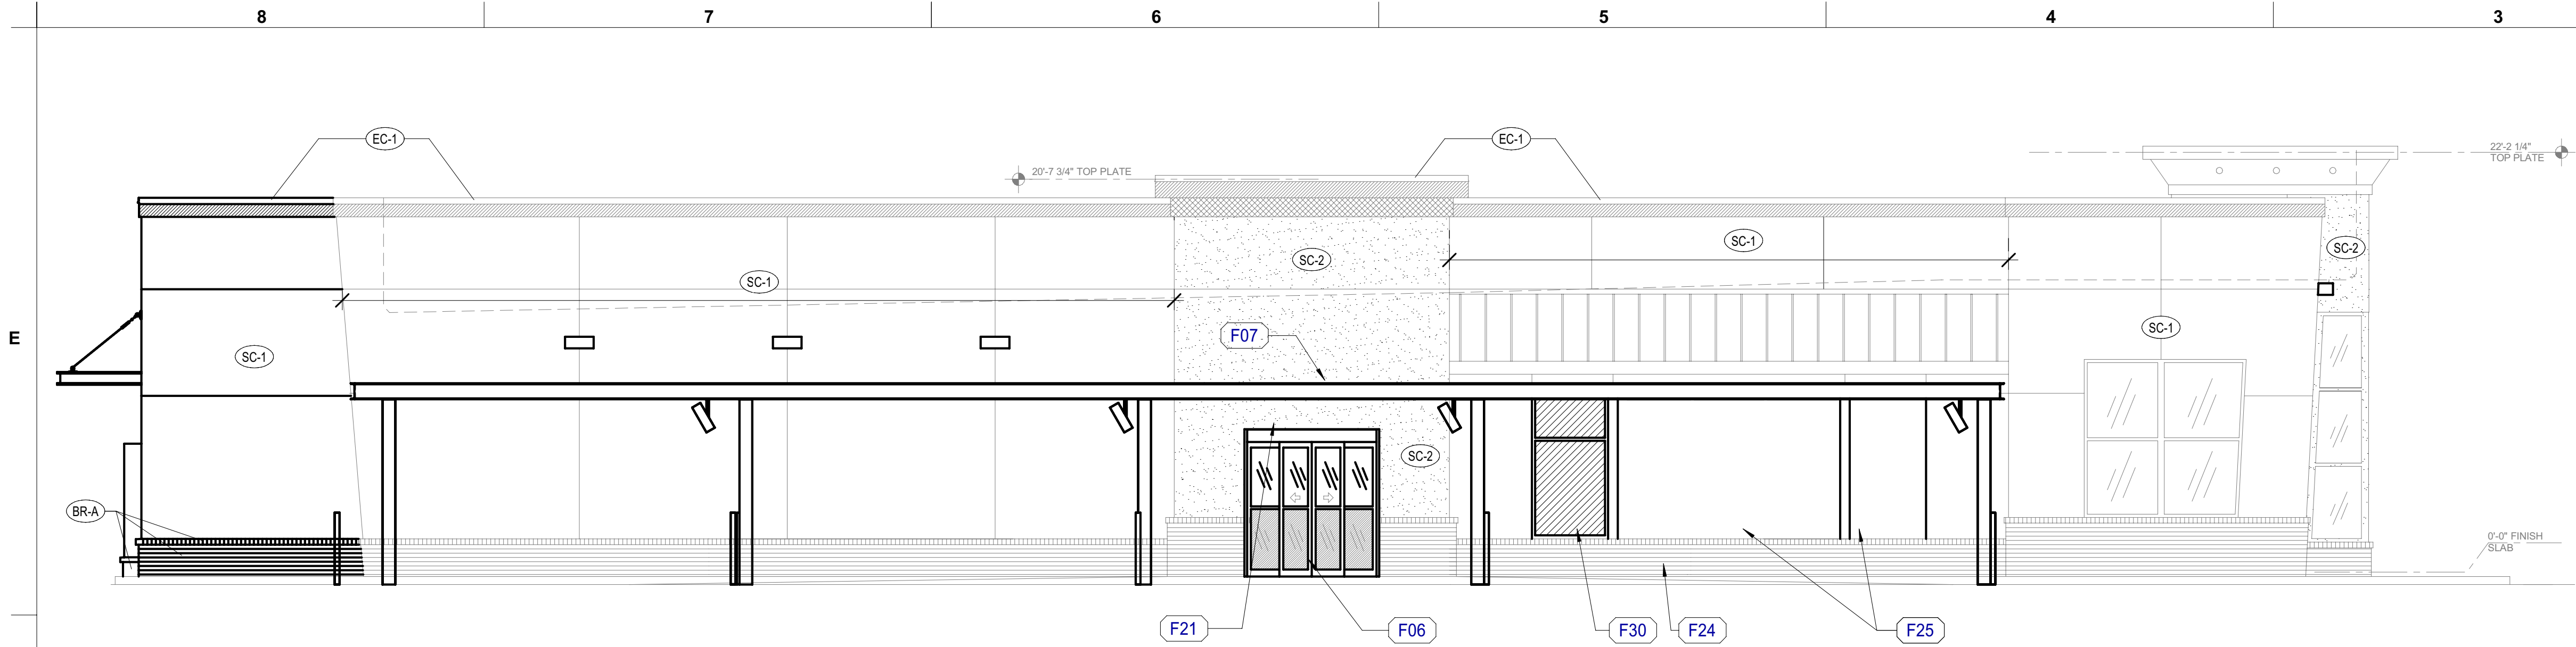


D8 ELEVATION - DRIVE THRU Copy 2  
3/16" = 1'-0"

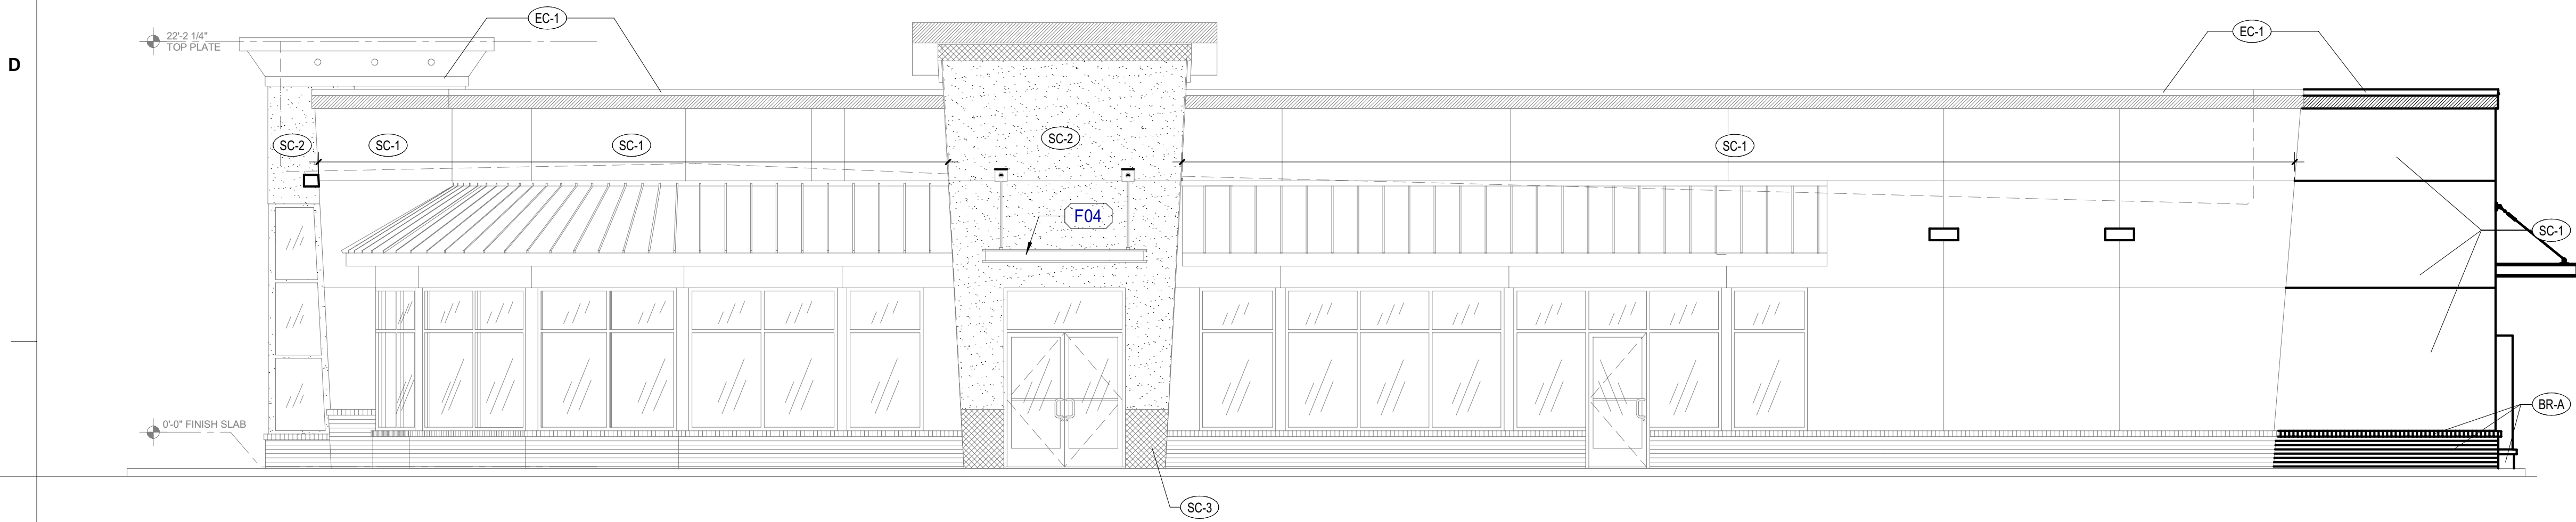

C8 ELEVATION - ENTRY Copy 2  
3/16" = 1'-0"



B8 ELEVATION - FRONT Copy 2  
3/16" = 1'-0"

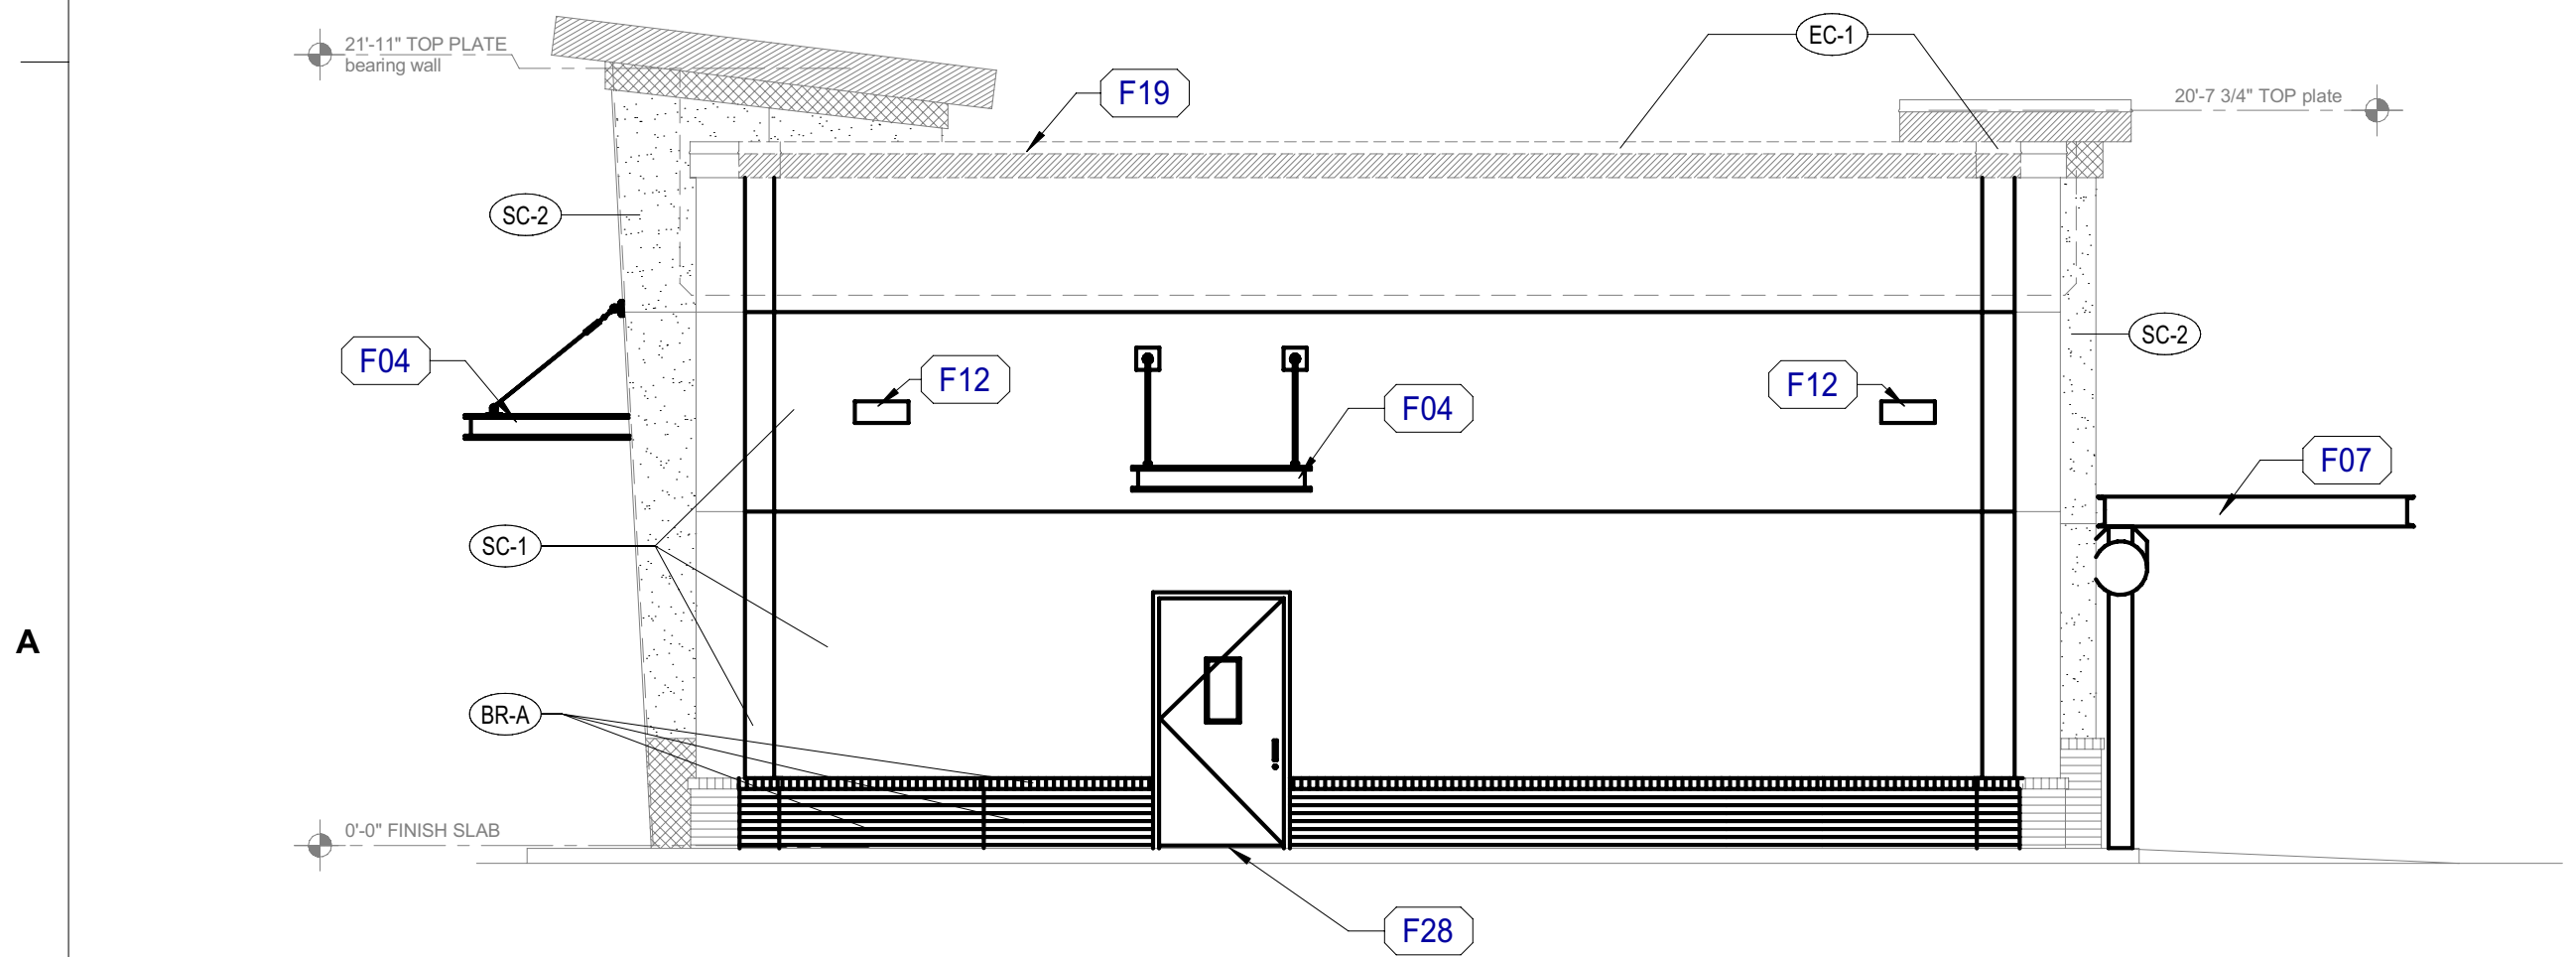

A8 ELEVATION - REAR Copy 2  
3/16" = 1'-0"

## GENERAL NOTES - EXTERIOR ELEVATIONS

- 1 U.N.O. ALL EXISTING METAL COPING SHALL BE PAINTED TO MATCH "EC-1"
- 2 U.N.O. ALL FABRIC AWNINGS SHALL BE NEW. FRAMES PROVIDED BY OWNER. FRAME TO BE PAINTED TO MATCH PT-113
- 3 CONTRACTOR TO VERIFY ALL EXTERIOR LIGHTS ARE LED LIGHTING. IF NOT, REPLACE WITH LED LIGHT FIXTURES IN ORIGINAL LOCATIONS. RE: ELECTRICAL

## FINISH SCHEDULE - EXTERIOR

MARK	DESCRIPTION	MANUFACTURER	MODEL NAME	MODEL NUMBER	COLOR	NOTE
EXTERIOR						
BR-A	BRICK VENEER (PRIMARY)	ACME BRICK COMPANY	MODULAR	N/A	CRIMSON	*SEE APPROVED BRICK ALTERNATES
EC-1	PARAPET WALL COPING	DUROLAST / EXCEPTIONAL METALS			DARK BRONZE (MATTE)	
PT-100	EXTERIOR PAINT	SHERWIN WILLIAMS	SHER-CRYL HIGH PERFORMANCE ACRYLIC #B66-350	SW 2807	ROOKWOOD	REFUSE ENCLOSURE. FINISH: SEMI-GLOSS ON DOOR FRAMES, SATIN ON WALLS
SC-1	STUCCO	SHERWIN WILLIAMS	POWERWALL	MATCH SW-6108	LATTE	PAINT EXTERIOR OF BUILDING TO MATCH NEW FINISH STANDARDS
SC-2	STUCCO	SHERWIN WILLIAMS	POWERWALL	MATCH SW-6095	TOASTY	PAINT EXTERIOR OF BUILDING TO MATCH NEW FINISH STANDARDS
SC-3	STUCCO	SHERWIN WILLIAMS		MATCH SW-6089	GROUNDED	PAINT EXTERIOR OF BUILDING TO MATCH NEW FINISH STANDARDS

## APPROVED BRICK ALTERNATES

(SEE NATIONAL ACCOUNTS LIST FOR CONTACT INFORMATION)

FINISH	MANUFACTURER	MODEL	MORTAR	PLANT LOCATION
BR-A (PRIMARY BRICK)				
BR-02	ACME BRICK	PALOMA GRAY	ARGOS, SAN TAN	ELGIN, TX
BR-22	HC MUDDOX	SPANISH MOSS	ARGOS, SAN TAN	SACRAMENTO, CA
BR-07	MERIDIAN BRICK	CITADEL	ARGOS, SAN TAN	BESSEMER, AL
BR-18	MUTUAL MATERIALS	IMPERIAL GRAY	ARGOS, SAN TAN	SPOKANE, WA
BR-20	REDLAND BRICK	KHAKI MATT	ARGOS, SAN TAN	HARMAR, PA
BR-B (ACCENT BRICK)				
BR-03	ACME BRICK	RUSTIC WHITE	ARGOS, SAN TAN	PEAR EAST, AR
BR-23	HC MUDDOX	TULE FOG	ARGOS, SAN TAN	SACRAMENTO, CA
BR-11	MERIDIAN BRICK	Y100	ARGOS, SAN TAN	ATHENS, TX
BR-19	MUTUAL MATERIALS	DESERT WHITE	ARGOS, SAN TAN	SPOKANE, WA
BR-21	REDLAND BRICK	LIGHT BUFF MATT	ARGOS, SAN TAN	HARMAR, PA

## A301\_APPROVED PAINT ALTERNATIVES

FINISH	MANUFACTURER	COLOR	COLOR CODE
PT-A (EXTERIOR PAINT)			
PT-100	SHERWIN WILLIAMS	ROOKWOOD MEDIUM BROWN	SW2807
PT-101	SHERWIN WILLIAMS	HOPSACK	SW6109
PT-102	SHERWIN WILLIAMS	COLONIAL REVIVAL STONE	SW2827
PT-103	SHERWIN WILLIAMS	NOMADIC DESERT	SW6107
PT-104	SHERWIN WILLIAMS	SAND DOLLAR	SW6099
PT-105	SHERWIN WILLIAMS	TWILIGHT GREY	SW0054
PT-108	SHERWIN WILLIAMS	WEB GREY	SW7075
PT-109	SHERWIN WILLIAMS	TOASTY	SW6095
PT-110	SHERWIN WILLIAMS	SANDS OF TIME	SW6101
PT-111	SHERWIN WILLIAMS	BISCUIT	SW6112
PT-112	SHERWIN WILLIAMS	LATTE	SW6108
PT-116	SHERWIN WILLIAMS	GROUNDED	SW6089
MISC SITE METALS			
PT-113	SHERWIN WILLIAMS	DARK BRONZE	SW504-B54T104
PT-114	SHERWIN WILLIAMS	TRICORN BLACK	SW6258
PT-115		SAFETY RED	842R38




## BRICK EXPANSION JOINT LEGEND

- 1 ALIGN EJ WITH JAMB
- 2 ALIGN EJ WITH CORNER OF WALL
- 3 ALIGN WITH EXTENT OF BRICK ABOVE
- 4 PLACE EJ AS DIMENSIONED

NOTE: EJ SEALANT COLOR TO MATCH MORTAR COLOR.

## KEYNOTE LEGEND

KEYNOTE	DESCRIPTION
F04	ALUMINUM CANOPY BY CANOPY VENDOR. PAINT FRAMES (PT-113) TYPICAL
F06	DRIVE THRU SERVICE DOOR. SEE NATIONAL ACCOUNTS AND G-002
F07	OMD CANOPY BY CANOPY VENDOR. SEE PLANS & DETAILS
F12	NEW EXTERIOR LED LIGHT FIXTURE INSTALLED IN ORIGINAL LOCATION. SEE ELECTRICAL
F19	METAL COPING, PAINT TO MATCH EC-1
F21	NEW BROMIC HEATER. RE: MECHANICAL
F24	NEW STOREFRONT DOOR. RE: FLOOR PLAN AND DOOR SCHEDULE.
F25	INFILL OPENING TO MATCH ADJACENT EXISTING. RE: EXTERIOR FINISH SCHEDULE.
F28	NEW SERVICE DOOR. RE: FLOOR PLAN AND DOOR SCHEDULE.
F30	REPLACE EXISTING CLEAR STORE FRONT GLAZING WITH NEW SPANDREL GLAZING. SIZE AND FINISH TO MATCH EXISTING.
F38	NEW EXTERIOR SIGNAGE TO REPLACE OPEN BEAK SIGNAGE, TYP. RE: SIGNAGE PLANS

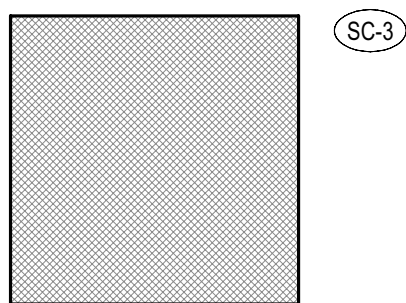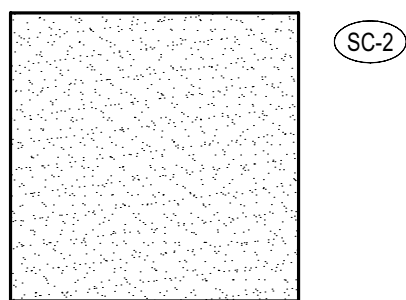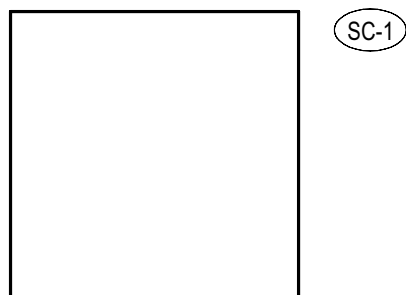

Chick-fil-A  
5200 Buffington Road  
Atlanta, Georgia  
30349-2998



www.cphcorp.com

A Full Service  
A & E Firm

Plans Prepared By

CPH, LLC.

Licenses:

Eng. C.O.A. No. 3215

Survey L.B. No. 7143

Arch. Lic. No. AA2680926

Lndscp. Lic. No. LC0000298



Brook K Sherrard  
This item has been  
electronically signed and  
sealed by Brook K. Sherrard,  
A.I.A., using a Digital  
Signature and date. Printed  
copies of this document are  
not considered signed and  
sealed and the signature  
must be verified on any  
electronic copies.  
2023.06.01 10:41:22-04'00"

CHICK-FIL-A  
POMPANO BEACH  
2250 N FEDERAL HWY  
POMPANO BEACH, FL 33062

FSR#02483

BUILDING TYPE / SIZE: S06-N  
RELEASE: 2022.05

## REVISION SCHEDULE

NO. DATE DESCRIPTION

CONSULTANT PROJECT #	C29179
PRINTED FOR	PERMIT
DATE	05/18/2023
DRAWN BY	CPH

Information contained on this drawing and in all digital files produced by above named project may not be reproduced in any form without written permission of the project engineer.

PROJECT NUMBER

PERMIT  
DRC  
A-2

PZ23-12000022

07/19/2023