

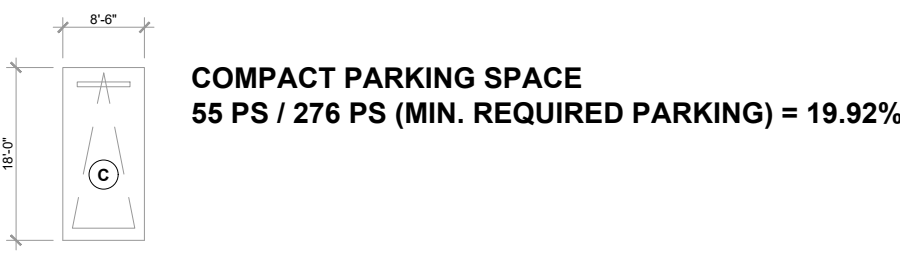


PARKING RAMP
SCHEMATIC SECTION

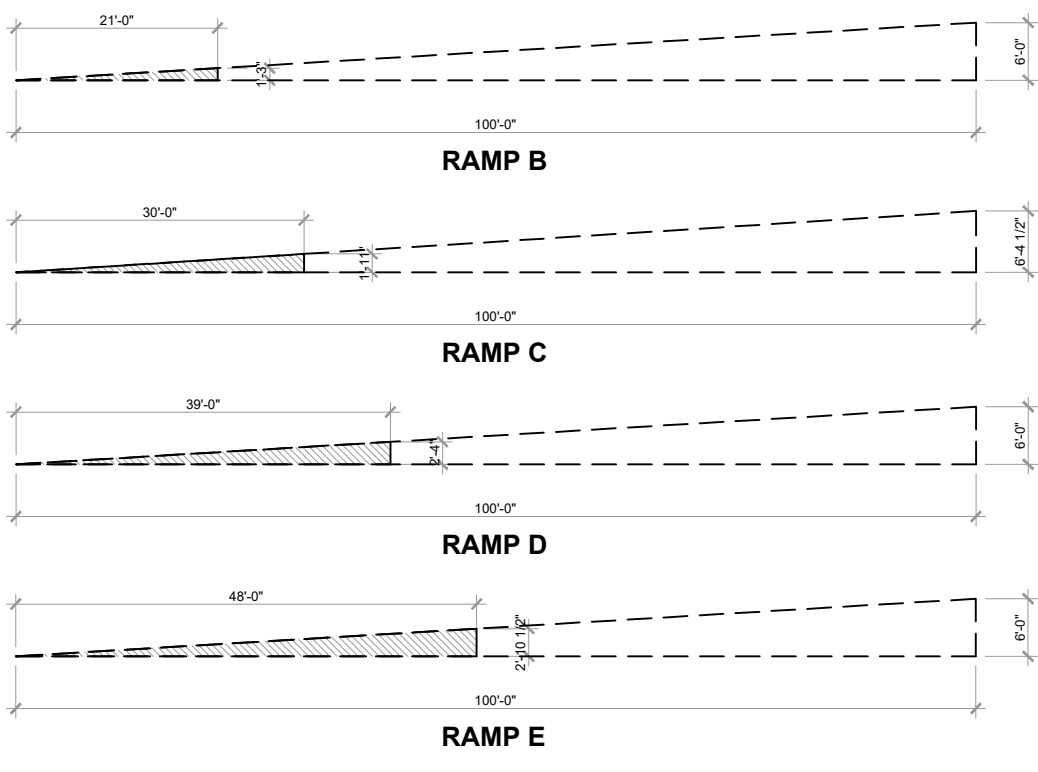


PARKING COUNT PER LEVEL	
LEVEL	COUNT
LEVEL 3	22 PS
LEVEL 2	75 PS
LEVEL 1.5	60 PS (49 REGULAR PARKING + 11 EV PARKING)
LEVEL 1	25 PS
SURFACE	77 PS (60 REGULAR PARKING + 17 EV PARKING)
TOTAL	259 PS

231 REGULAR PARKING + 28 EV PARKING)

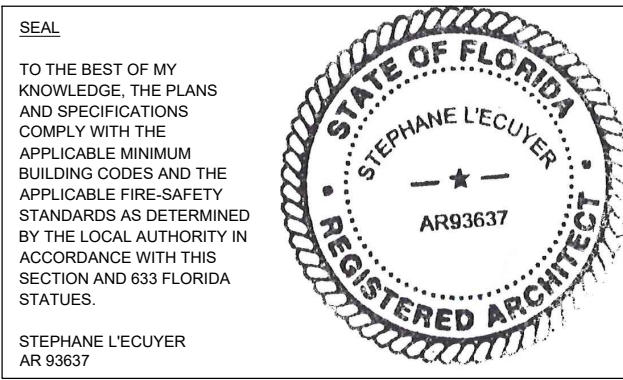


DRC SUBMITTAL

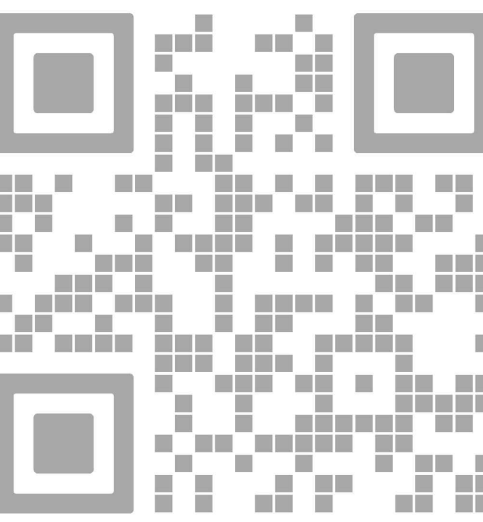

REV.	DATE	DESCRIPTION
01	05-13-2025	D.R.C. SUBMITTAL

ALL MEASUREMENTS MUST BE VERIFIED BEFORE BEGINNING THE WORK. NO MEASUREMENTS ARE TO BE SCALED DIRECTLY FROM THIS DRAWING.

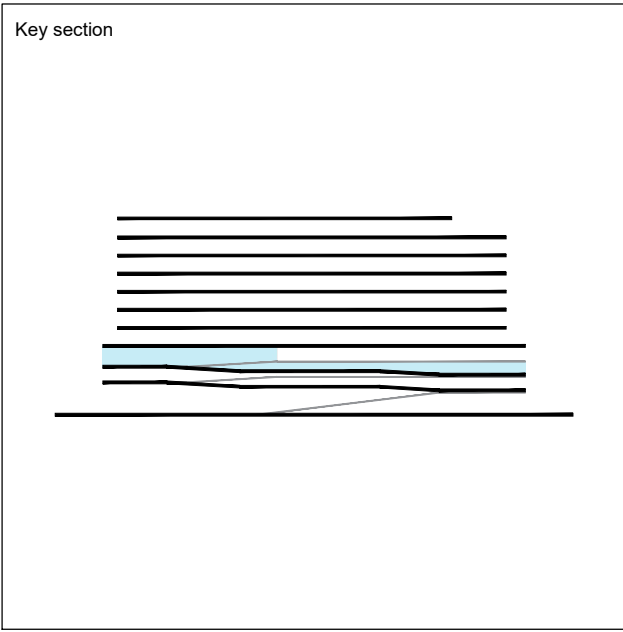

Client
VERA FUND
NICK POLYUSHKIN
& YURI KHARITONENKOV
TEL: 305.833.3303

Project
**1600 S FEDERAL HIGHWAY
(MIXED-USE PROJECT)**
1600 SOUTH FEDERAL HIGHWAY,
POMPAÑO BEACH, FL 33062

LEVEL 02 FLOOR PLAN LAYOUT	
Drawn J. WU	Field ARCHITECTURE
Verified N. TREMBLAY	Scale as shown
Approved S. L'ECUYER	Date 05-28-2025
Project Manager J. WU	Dwg. no. A-202
Project 24-838	