



PLANT LIST - LEVEL 4-6			
TREES			
KEY	PLANT NAME	QTY.	UT. SIZE
MYFR	Myrcianthes fragrans Simpson's Stopper	2	ea. 8' tall x 4' spread, 3 trunks, lifted to tree form
SHRUBS & GROUNDCOVERS			
KEY	PLANT NAME	QTY.	UT. SIZE
ERLI	Ernodea littoralis ...Golden Creeper	61	ea. 3 gal cans, full
MUCA	Muhlenbergia capillaris ...Muhly Grass	65	ea. 3 gal cans, full
NEEX	Nephrolepis exaltata ...Boston Fern	428	ea. 1 gal cans, full, install 12\"/>
PHBM	Philodendron var. "Burlie marx" ...Burlie Marx Philodendron	18	ea. 18\"/>
POMA	Podocarpus macrophyllus ...Podocarpus	63	ea. 30\"/>
MISCELLANEOUS			
	Roof Planter Soil Mix 25% Coarse Sand 25% Medium Sand 20% Pine Bark 20% Florida Peat 8% Rice Rock 2% Marl	as req.	c.y.
	Shredded Melaleuca Mulch Native	as req.	c.y. 3\"/>

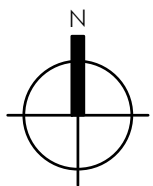


PLANTING PLAN - 4TH-6TH FLOOR

 

absolute-idea.com

CANAL PARK
3323 NE 163rd Street, Suite 200 North Miami Beach, FL 33160
T 305.792.0015 F 305.931.0279 @info@absolute-idea.com

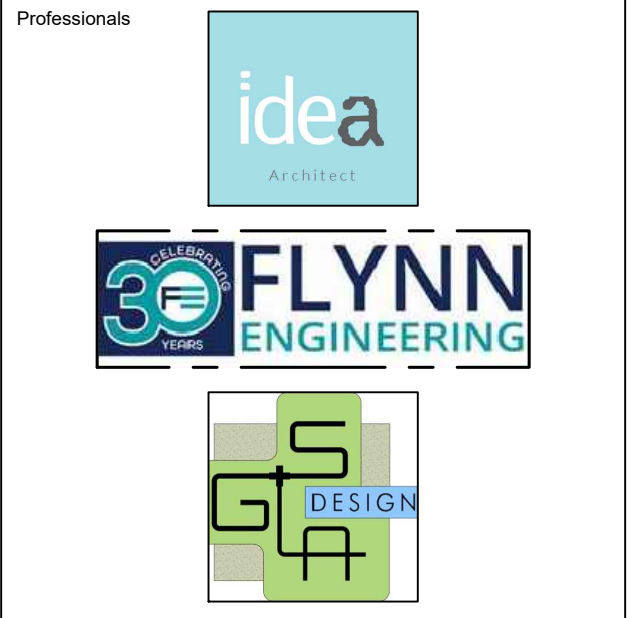

REV.	DATE	DESCRIPTION
01	XX-XX-2024	D.R.C. SUBMITTAL

ALL MEASUREMENTS MUST BE VERIFIED BEFORE BEGINNING THE WORKS. NO MEASUREMENTS ARE TO BE SCALED DIRECTLY FROM THIS DRAWING.



PROGRESS SET

Client
VERA FUND
NICK POLYUSHKIN
& YURI KHARITONENKOV
TEL: 305.833.3303

Project
**1600 S FEDERAL HIGHWAY
(MIXED-USE PROJECT)**
1600 SOUTH FEDERAL HIGHWAY,
POMPAHO BEACH, FL 33062

Title PLANTING PLAN 4TH - 6TH FLOOR			
Drawn GSLA		Field LANDSCAPE ARCH	
Verified KG		Scale as shown	
Approved KG		Date 10-09-2024	
Project Manager KG		Dwg. no. L-205	
Project 24-838			