

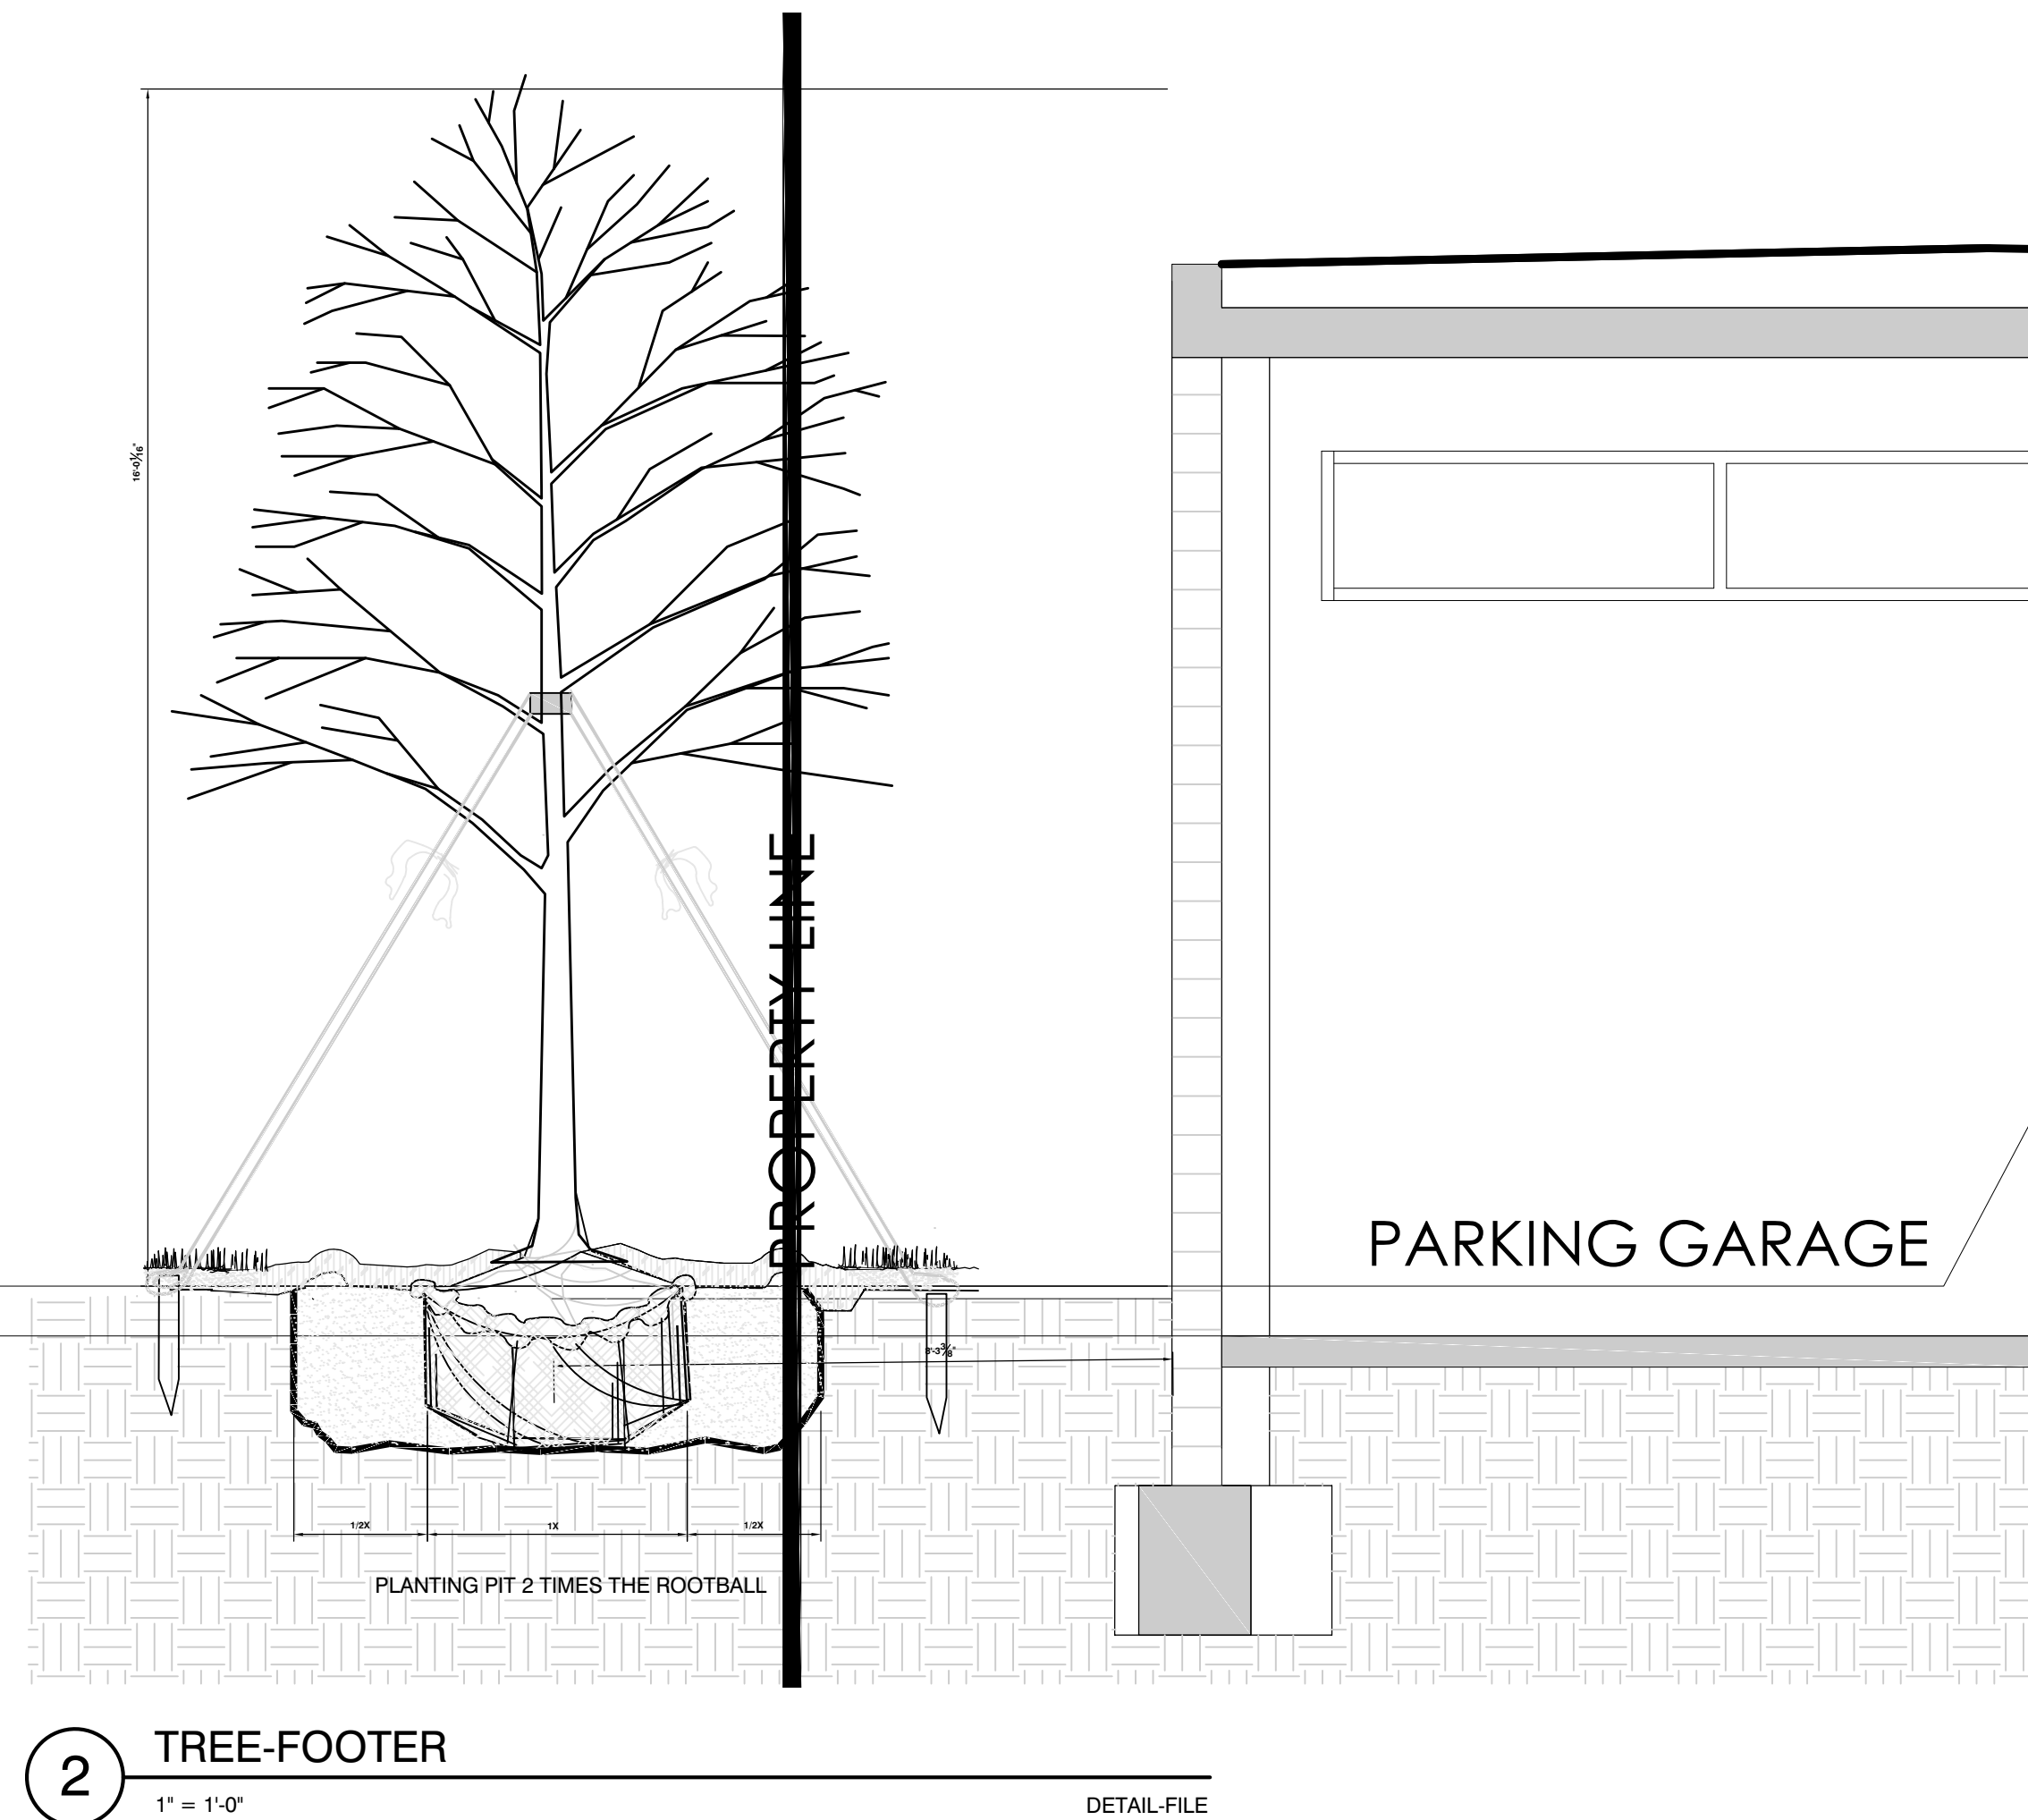


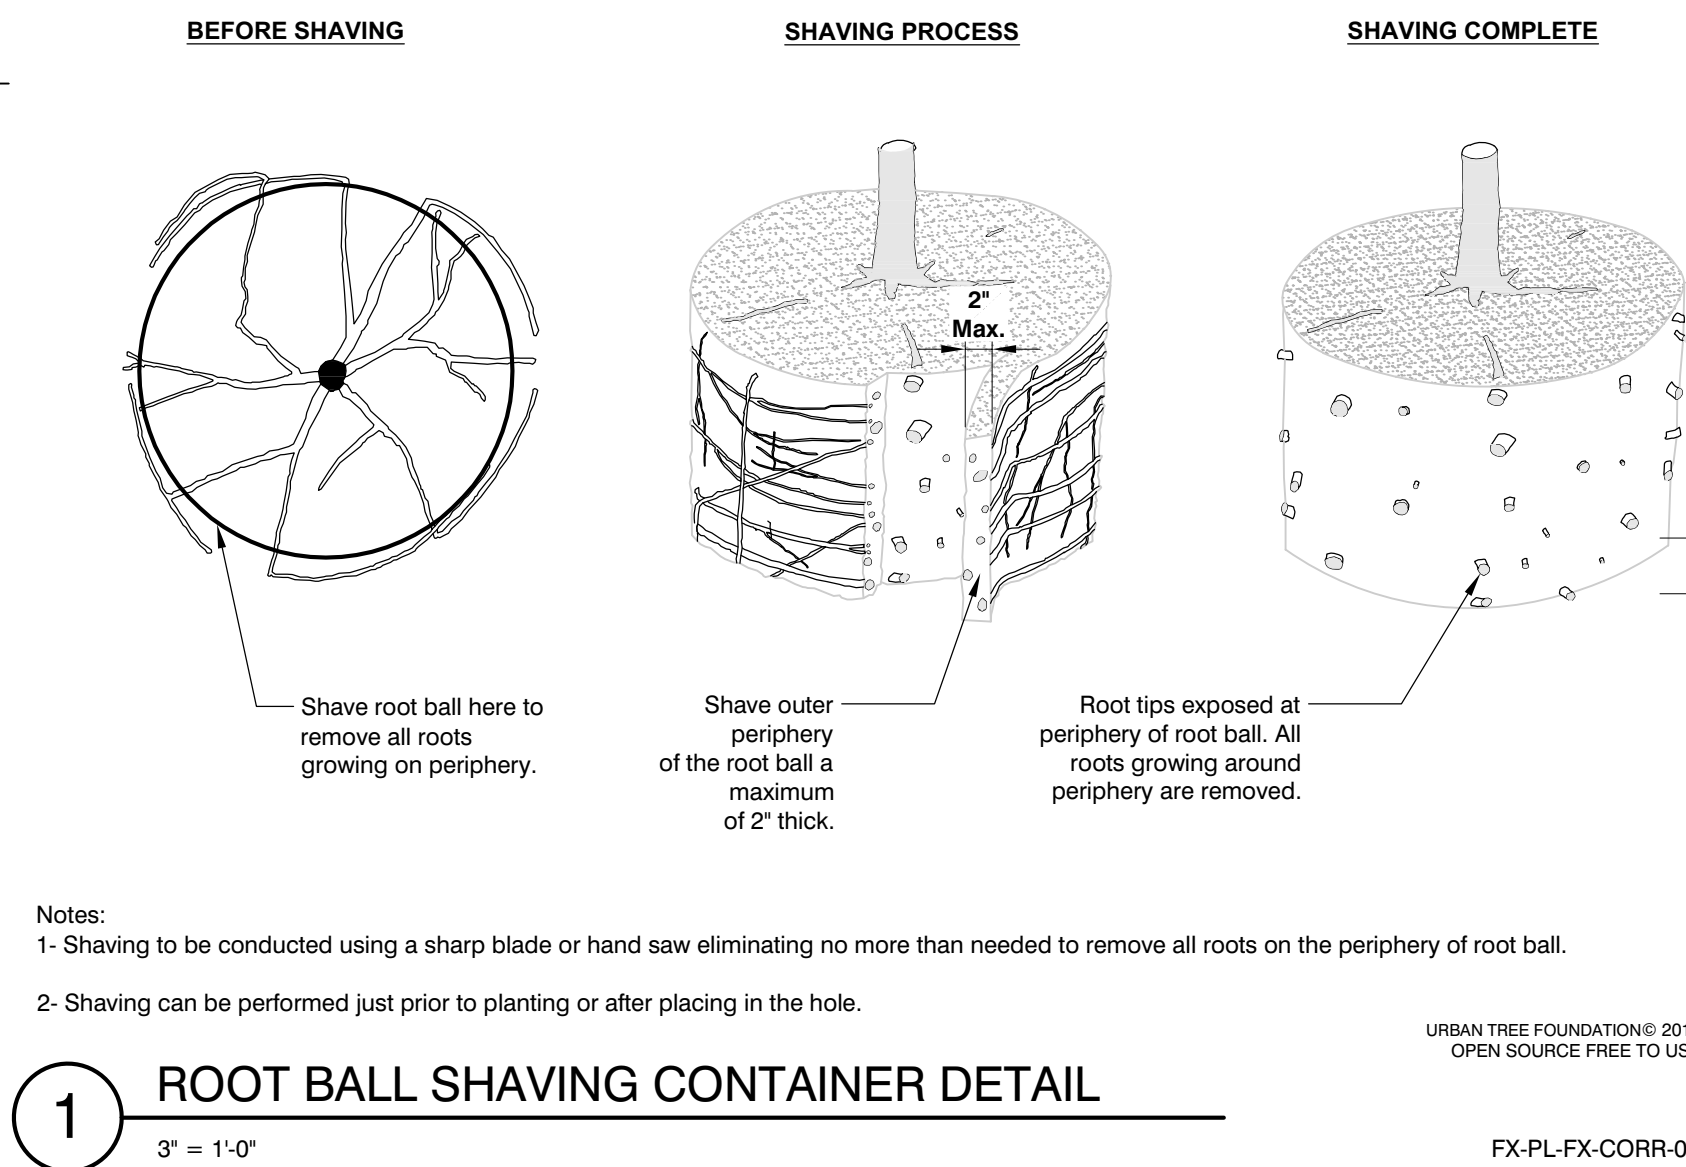

888 s andrews avenue, suite 300
Fort Lauderdale FL. 33316
office: 954.224.0432
LA# 6666983

DESIGNED DRAWN CHECKED

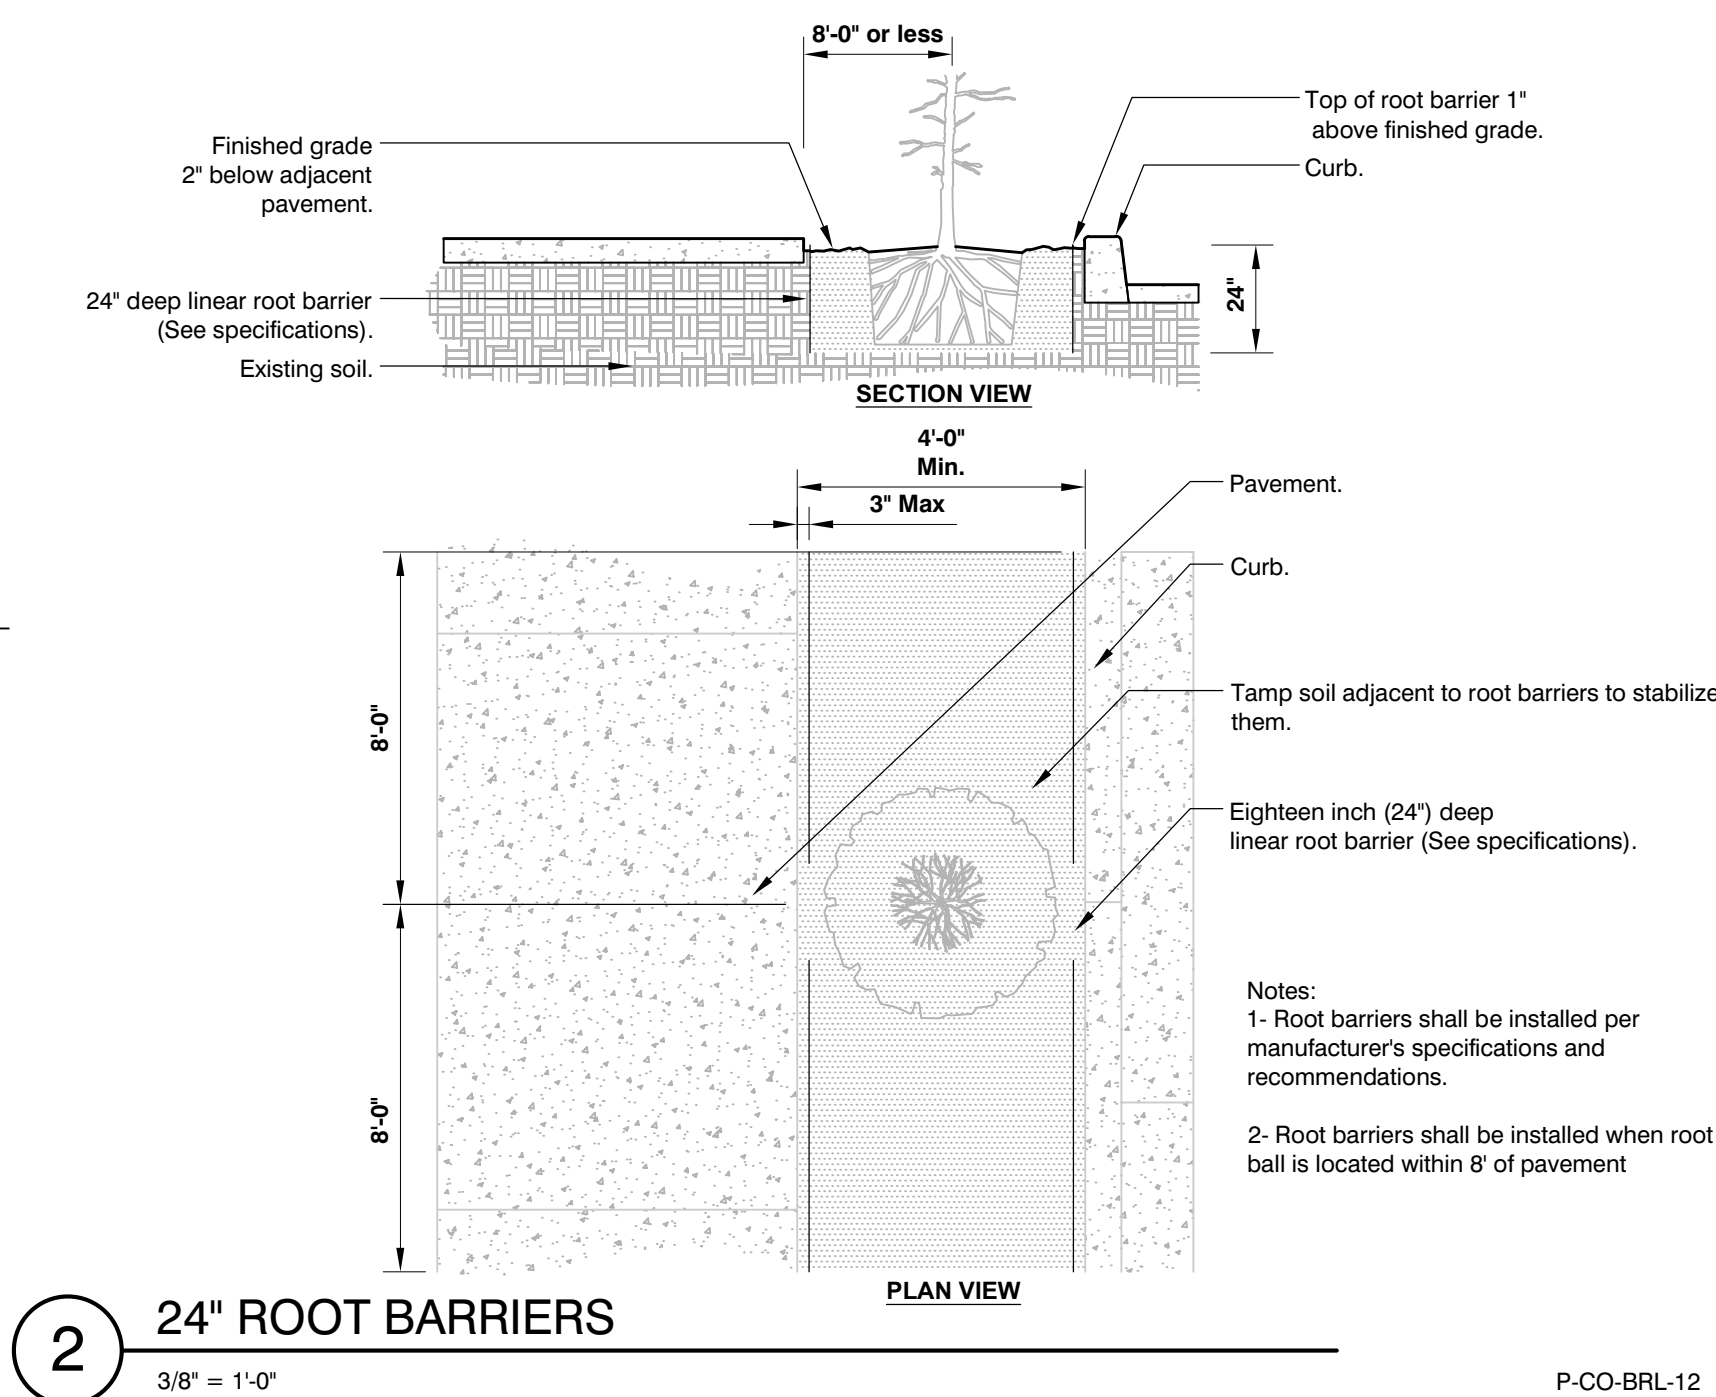

FIRST LEVEL
0'-0" (+13.0' N.A.V.D.)


FINISHED GRADE IN GARAGE
-0'-8" (+12.33' N.A.V.D.)

R E V I S I O N S	
DATE:	COMM:
1/24/2024	22019

580 BRINY AVE.

580 BRINY AVE.
POMPANO BEACH, FL

Natalia Barranco
c=US, sn=Barranco,
givenName=Natalia, email=natalia@b-
rlla.com, cn=Natalia Barranco
2024.06.30 19:02:12 -04'00'

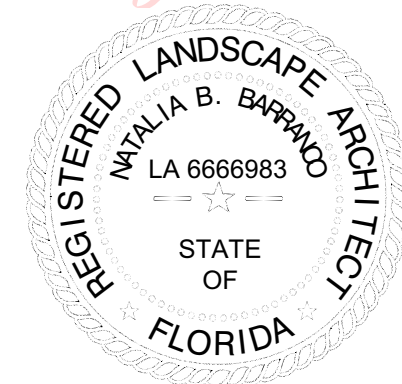

LANDSCAPE DETAILS

SITE PLAN APPROVAL

L-3.1

PRINTED ON: