


GARAGE DOOR
JAMB DETAIL

4
A-B

SHIM AS REQUIRED
PERIMETER CAULKING
MARBLE SILL (TYP.)

2 X 4 P.T. WD. BUCK
W/ 1/4" TAPCONS @
8" CENTER TO CENTER
STAGGERED & 1 1/2"
EMBEDDED

1/2" GYPSUM BRD. ON
1 X 2 P.T. WD. FURRING
STRIPS SPACED 24" O.C.
RIGID INSULATION
(R-4.2)

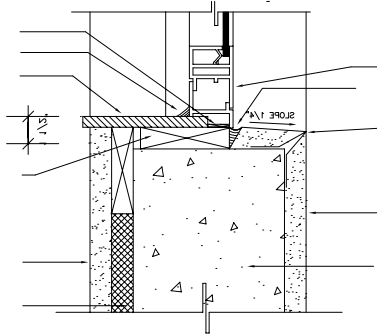

ALUMINUM WINDOW
SUBMIT
SHOP DRAWINGS FOR
APPROVAL

PERIMETER SEALANT

CORNER BEAD
(TYPICAL)

3/4" STUCCO FINISH
TO BE PAINTED

8" CONC. OR MAS.

WINDOW SILL BUCK DETAIL

CORNER BEAD (TYP.)
1/2" GYPSUM BOARD

1 X 4 P.T. WD. BLOCKING
ATTACHED W/ 1/4"
TAPCONS @ E.A. WINDOW
FRAME HOLE

PERIMETER CAULKING

ALUMINUM WINDOW
OR SLIDING GLASS DOOR
SUBMIT
SHOP DRAWINGS FOR
APPROVAL

CORNER BEAD
(TYPICAL)

WINDOW / DOOR JAMB BUCK DETAIL

1/2" GYPSUM BRD. ON
1 X 2 P.T. WD. FURRING
STRIPS SPACED 24" O.C.

1 X 3 P.T. WD. BLOCKING
INSULATION
(R-4.2)

8" CONC. OR MAS.

3/4" STUCCO FINISH
TO BE PAINTED

INSULATION
(R-4.2)

1/2" GYPSUM BRD. ON
1 X 2 P.T. WD. FURRING
STRIPS SPACED 24" O.C.


1 X 4 P.T. WD. BLOCKING

CORNER BEAD (TYP.)

2 X 4 P.T. WD. BUCK
W/ 1/4" TAPCONS @
8" CENTER TO CENTER
STAGGERED & 1 1/2"
EMBEDDED

PERIMETER CAULKING

1 X P.T. WD. BLOCKING
TYP. SHIM AS REQUIRED

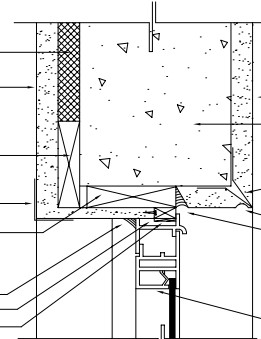

3/4" STUCCO FINISH
TO BE PAINTED

8" CONC. OR MAS.

CORNER BEAD
(TYPICAL)

DRIP EDGE

PERIMETER
SEALANT

ALUMINUM WINDOW
OR SLIDING GLASS DOOR
SUBMIT
SHOP DRAWINGS FOR
APPROVAL

DOOR / WINDOW HEAD BUCK DETAIL

DRC

PZ23-12000026
12/04/2024

REVISIONS

TOWNHOUSES AT NW 19 AVE

MIAMI
ARCHITECT
INC.

7755 SW 117 ST. MIAMI, FL 33156
TEL: (305) 256-1720
AA 20000671

Digitally signed by
Taghi Afkham
Date: 2023.07.27
20:05:51
-04'00'


Digitally signed by
Taghi Afkham
Date: 2023.07.27
20:05:51
-04'00'

TAGHI AFKHAM
STATE OF FLORIDA
ARCHITECT
AR0014758
DATE: 11/15/2023

DOOR SCHEDULE UNIT 101. (UNIT 102 & 103 SAME)

NO.	SIZE	LABEL	MATERIAL	FINISH	TYPE	THRESH.	HARDWARE	REMARKS
①	8'-0"X8'-0"		ALUM		F		—	IMPACT RESISTANCE
②	6'-0"X8'-0"		ALUM		G		1	IMPACT RESISTANCE
③	2'-10"X7'-0"		WOOD		A		2	
④	3'-0"X7'-0"	45MIN.	WOOD		A		1	
⑤	8'-0"X8'-0"		ALUM		B		—	IMPACT RESISTANCE
⑥	8'-0"X8'-0"		ALUM		B		—	IMPACT RESISTANCE
⑦	3'-0"X7'-0"		WOOD		A		2	
⑧	3'-0"X7'-0"		WOOD		A		2	
⑨	3'-0"X7'-0"		WOOD		A		2	
⑩	2'-10"X7'-0"		WOOD		A		2	
⑪	2'-10"X7'-0"		WOOD		A		2	
⑫	2'-10"X7'-0"		WOOD		A		3	
⑬	3'-0"X8'-0"		ALUM		A		G	IMPACT RESISTANCE
⑭	8'-0"X8'-0"		ALUM		B		—	IMPACT RESISTANCE
⑮	8'-0"X8'-0"		ALUM		B		—	IMPACT RESISTANCE
⑯	6'-0"X7'-0"		WOOD		E		—	
⑰	6'-0"X7'-0"		WOOD		E		—	
⑱	3'-0"X7'-0"		WOOD		C		3	
⑲	3'-0"X7'-0"		WOOD		C		3	
⑳	3'-0"X7'-0"		WOOD		D		—	

DOOR TYPES:

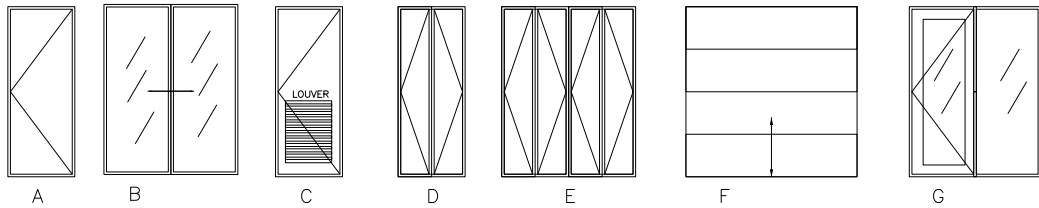



GROUP # 1
3 HINGE(S)
1 LATCH SET
DEAD BOLT

GROUP # 2
3 HINGE(S)
1 LATCH SET
EGRESS / PRIVACY

GROUP # 3
3 HINGE(S)
1 LATCH SET

WINDOW SCHEDULE UNIT 101. (UNIT 102 & 103 SAME)

NO.	SIZE		TYPE
①	8'-0"X8'-0"	FIXED IMPACT RESISTANCE	W-1
②	8'-0"X8'-0"	FIXED IMPACT RESISTANCE	W-1

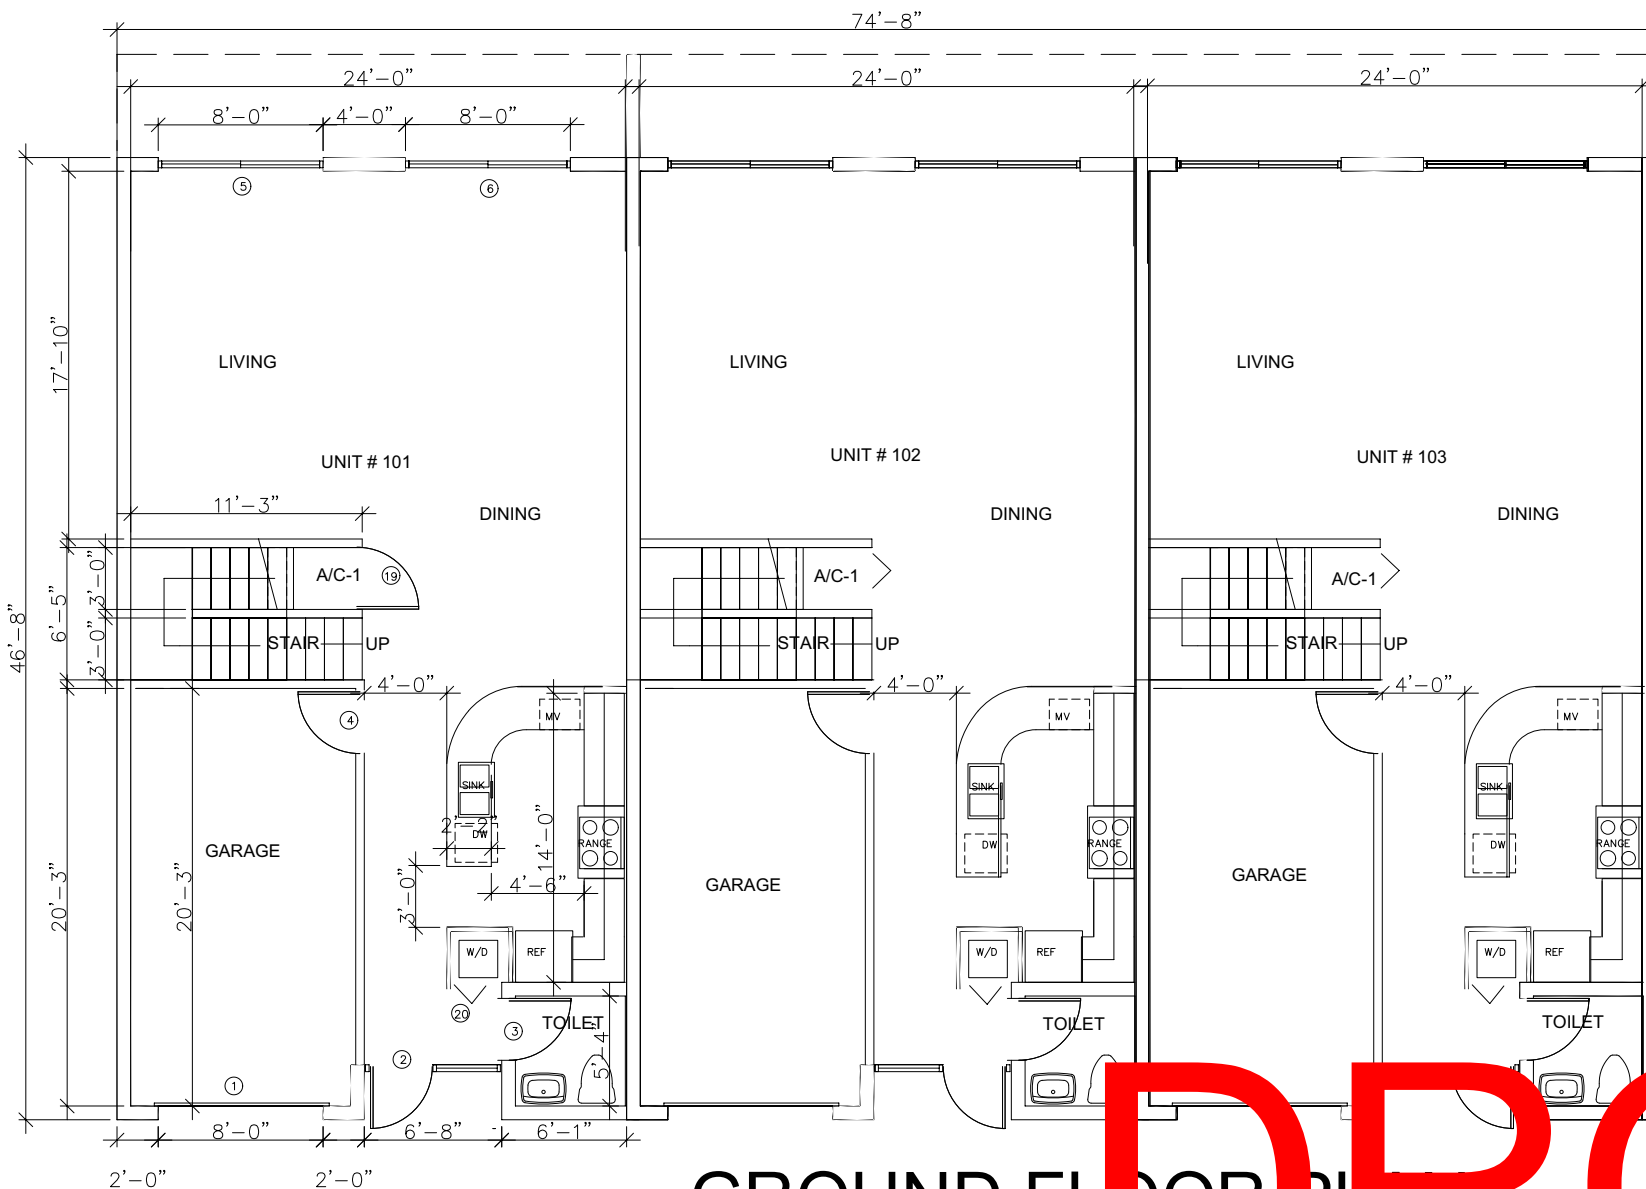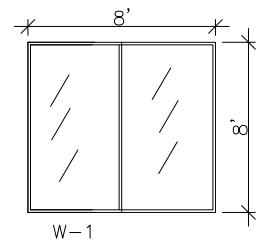

GROUND FLOOR PLAN

SCALE : 1/4" = 1'-0"

DRC

PZ23-12000026
11/15/2023

A-2