


FRONT ELEVATION

SCALE: 3/16"=1'-0"


1
S7.1

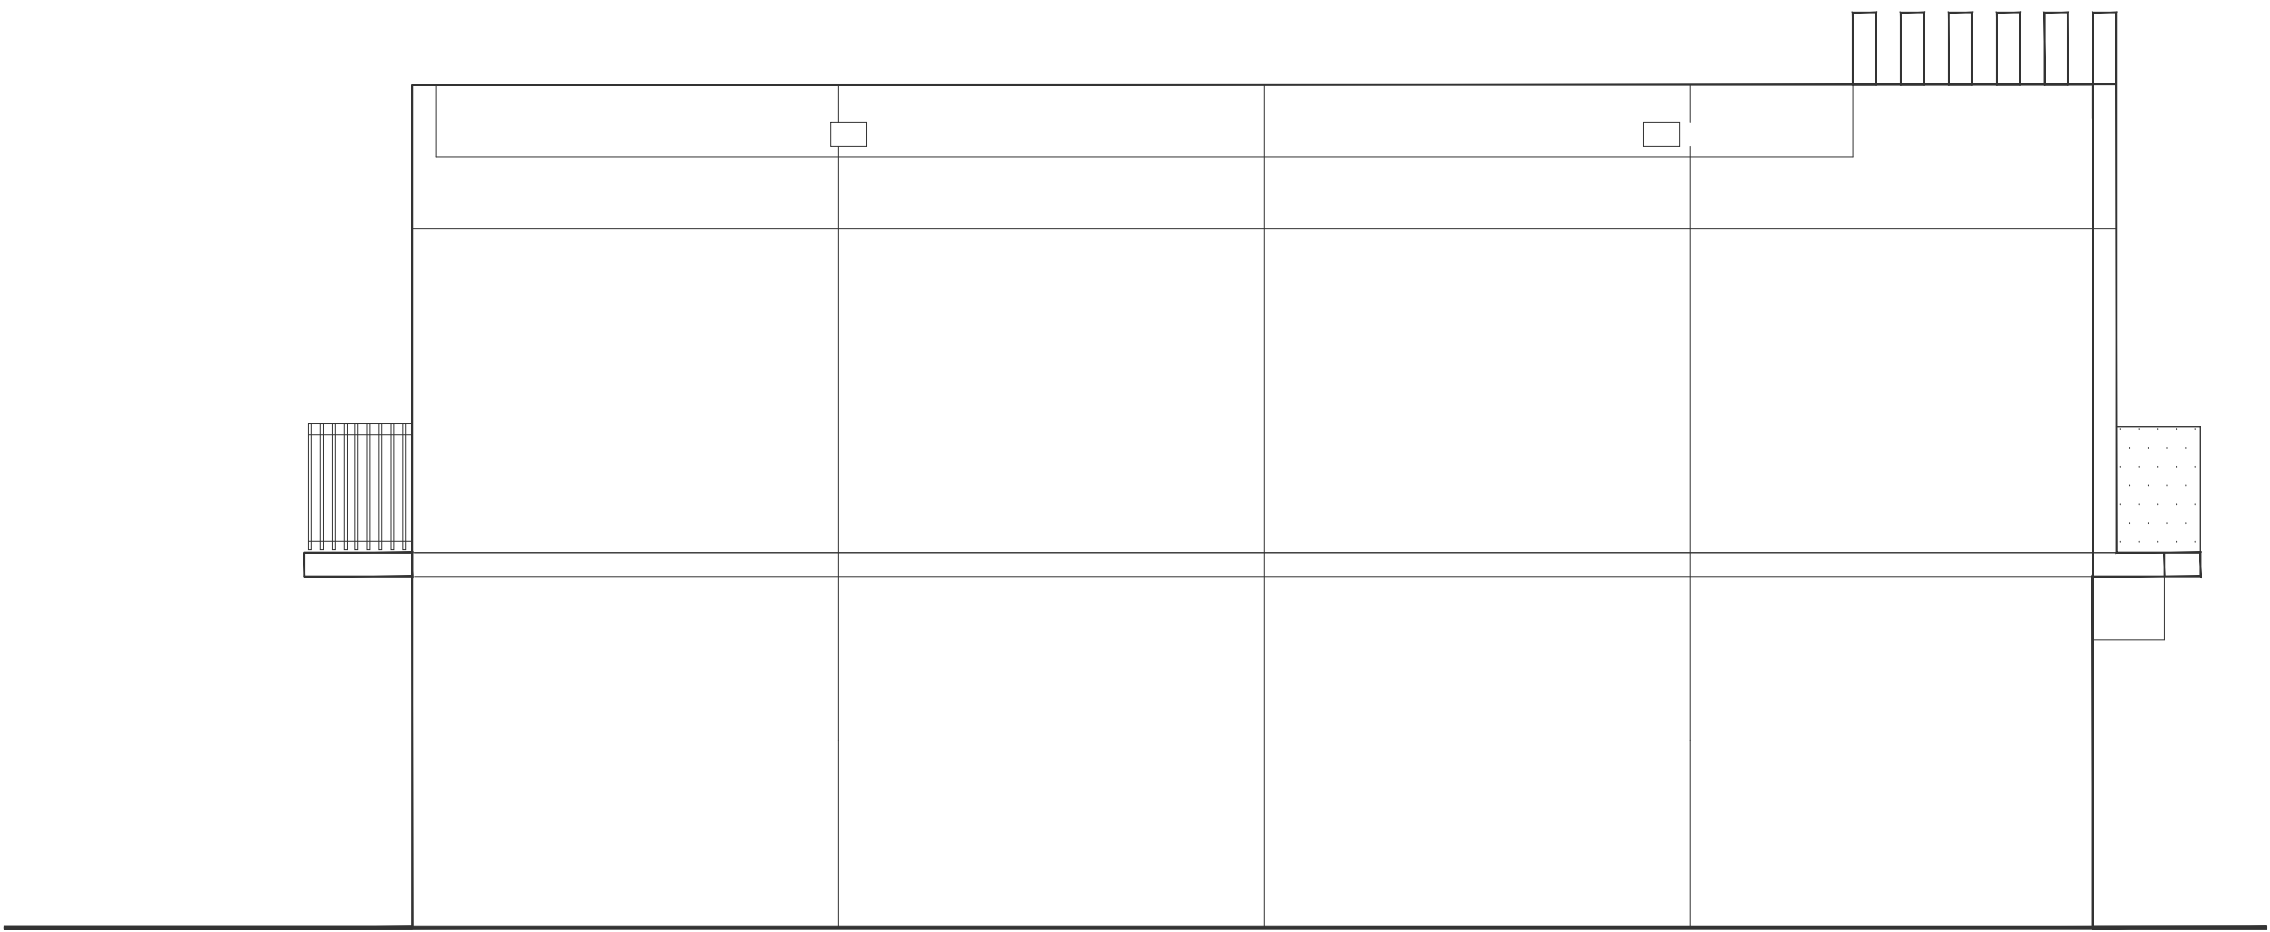

NORTH ELEVATION

SCALE: 3/16"=1'-0"


2
S7.1

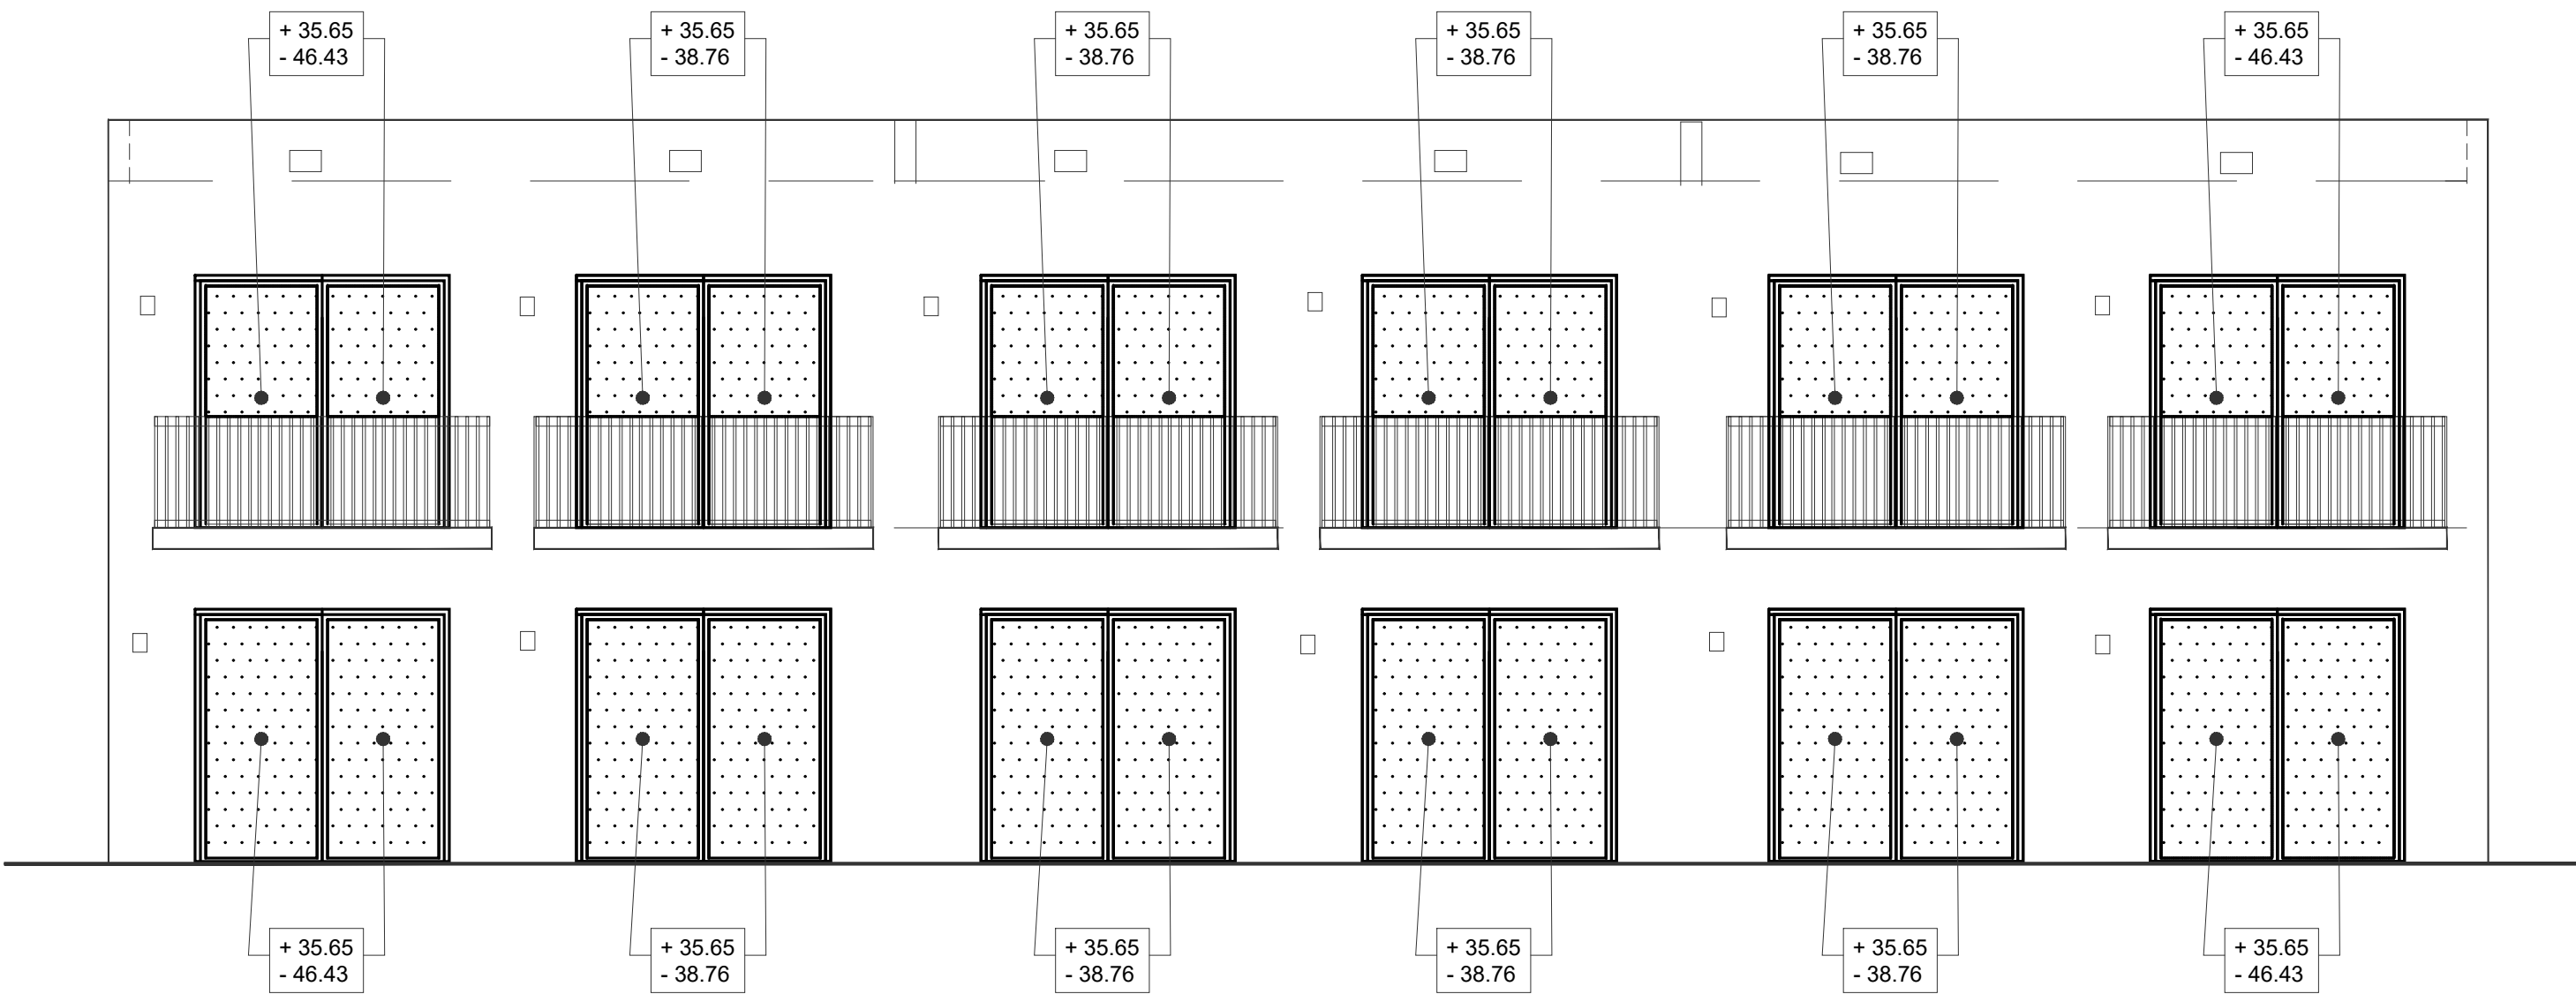

REAR ELEVATION

SCALE: 3/16"=1'-0"

3
S7.1

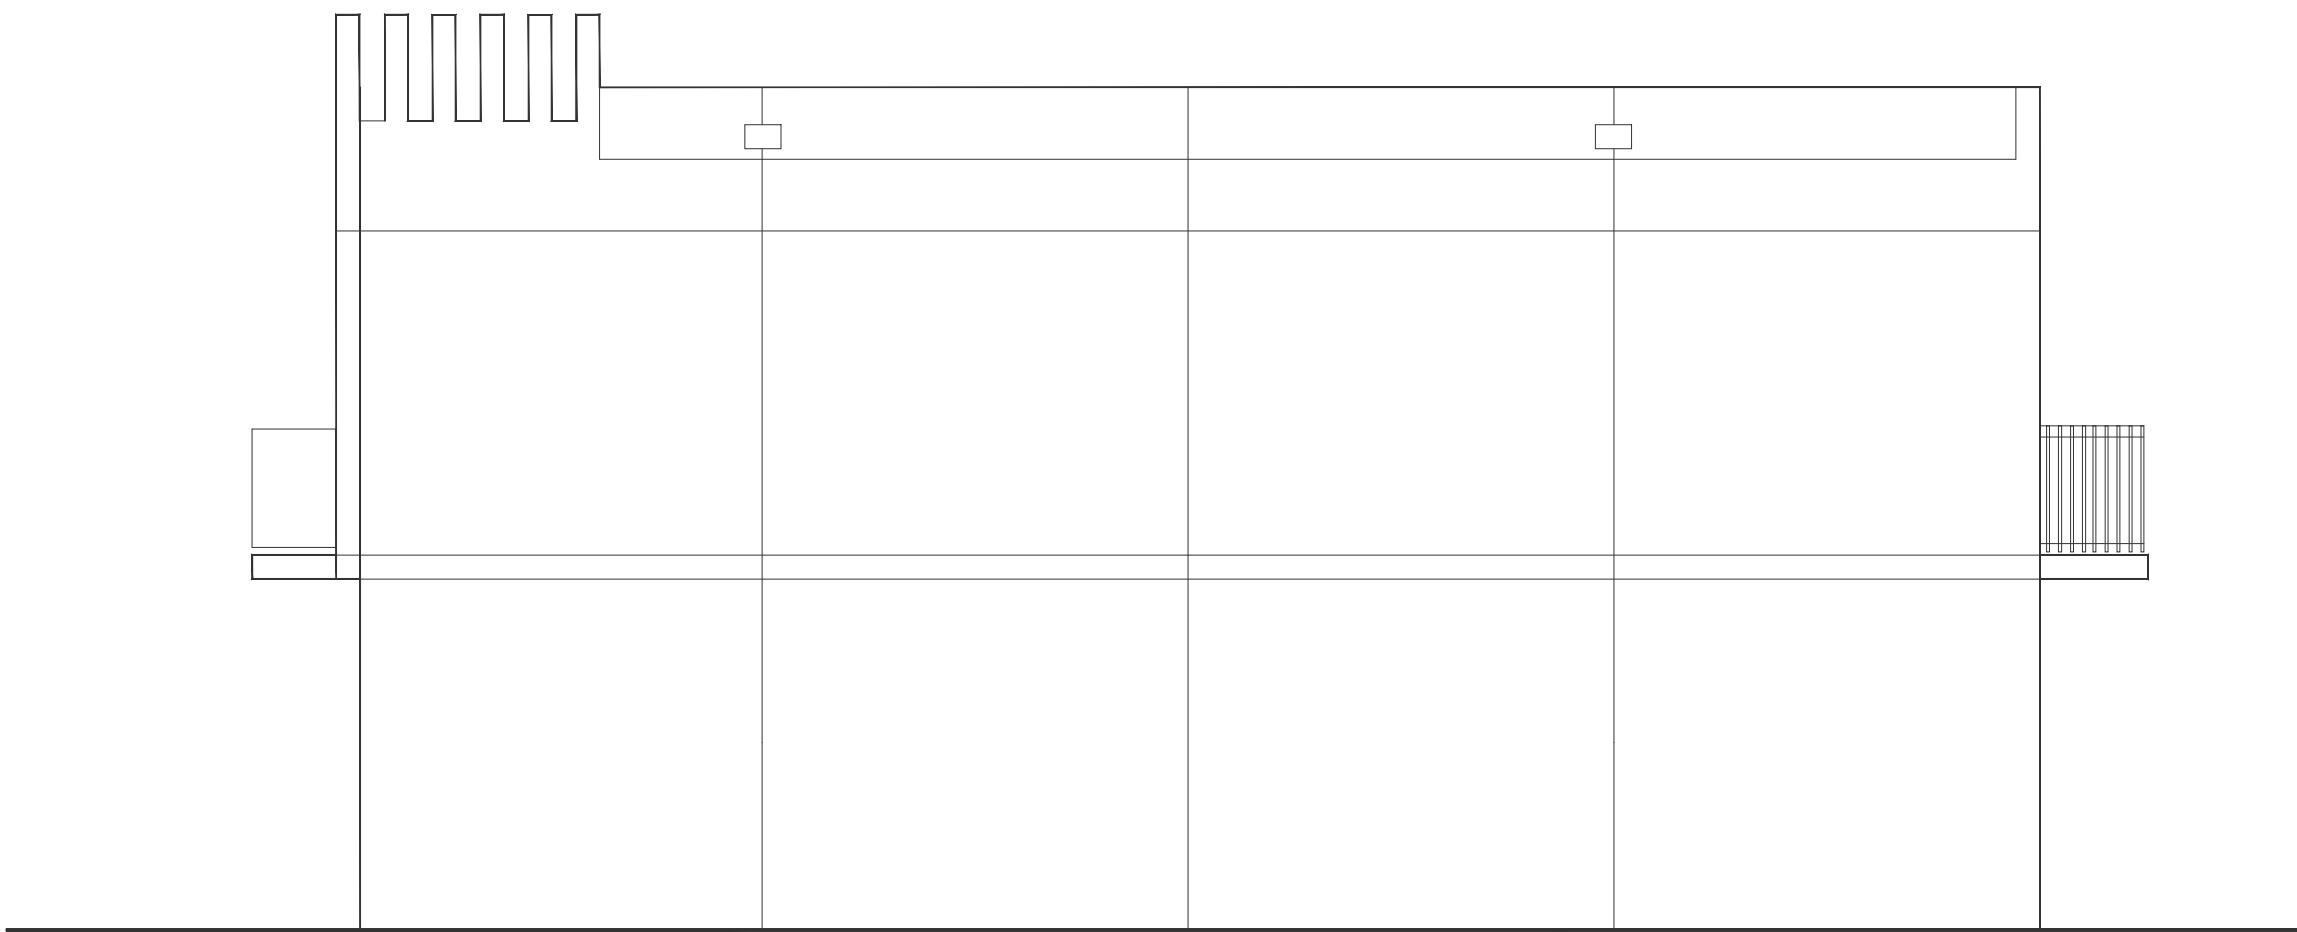

SOUTH ELEVATION

SCALE: 3/16"=1'-0"

4
S7.1

REVISIONS

TOWNHOUSES AT NW 15 ST / 19 AVE

MIAMI
ARCHITECT
INC.
12055 SW 117 ST, MIAMI, FL 33186
AA 20000671

TAGHI AFKHAM
STATE OF FLORIDA
REGISTERED
ARCHITECT
AR0014758
DATE: 02/21/2024

PERMIT SET : 08-05-2024



S7.1