


A VIOLATION OF THE LAW FOR ANY PERSON, UNLESS ACTING UNDER THE DIRECTION OF A LICENSED ARCHITECT TO ALTER THESE PLANS AND SPECIFICATIONS. THIS DOCUMENT CONTAINS PROPERTY INFORMATION AND SHALL NOT BE USED OR REPRODUCED OR ITS CONTENTS DISCLOSED, IN WHOLE OR IN PART, WITHOUT THE PRIOR WRITTEN CONSENT OF GALLO HERBERT ARCHITECTS. ARCHITECTS SHALL VERIFY EXISTING CONDITIONS AND CORRELATE DIMENSIONS PRIOR TO PROVIDING THE WORK DETAILED IN THESE DRAWINGS, AND SHALL PROMPTLY NOTIFY THE DESIGNER OF ANY DISCREPANCIES.

COPYRIGHT 2018 GALLO HERBERT ARCHITECTS


DRC

PZ25- 12000022
11/05/2025

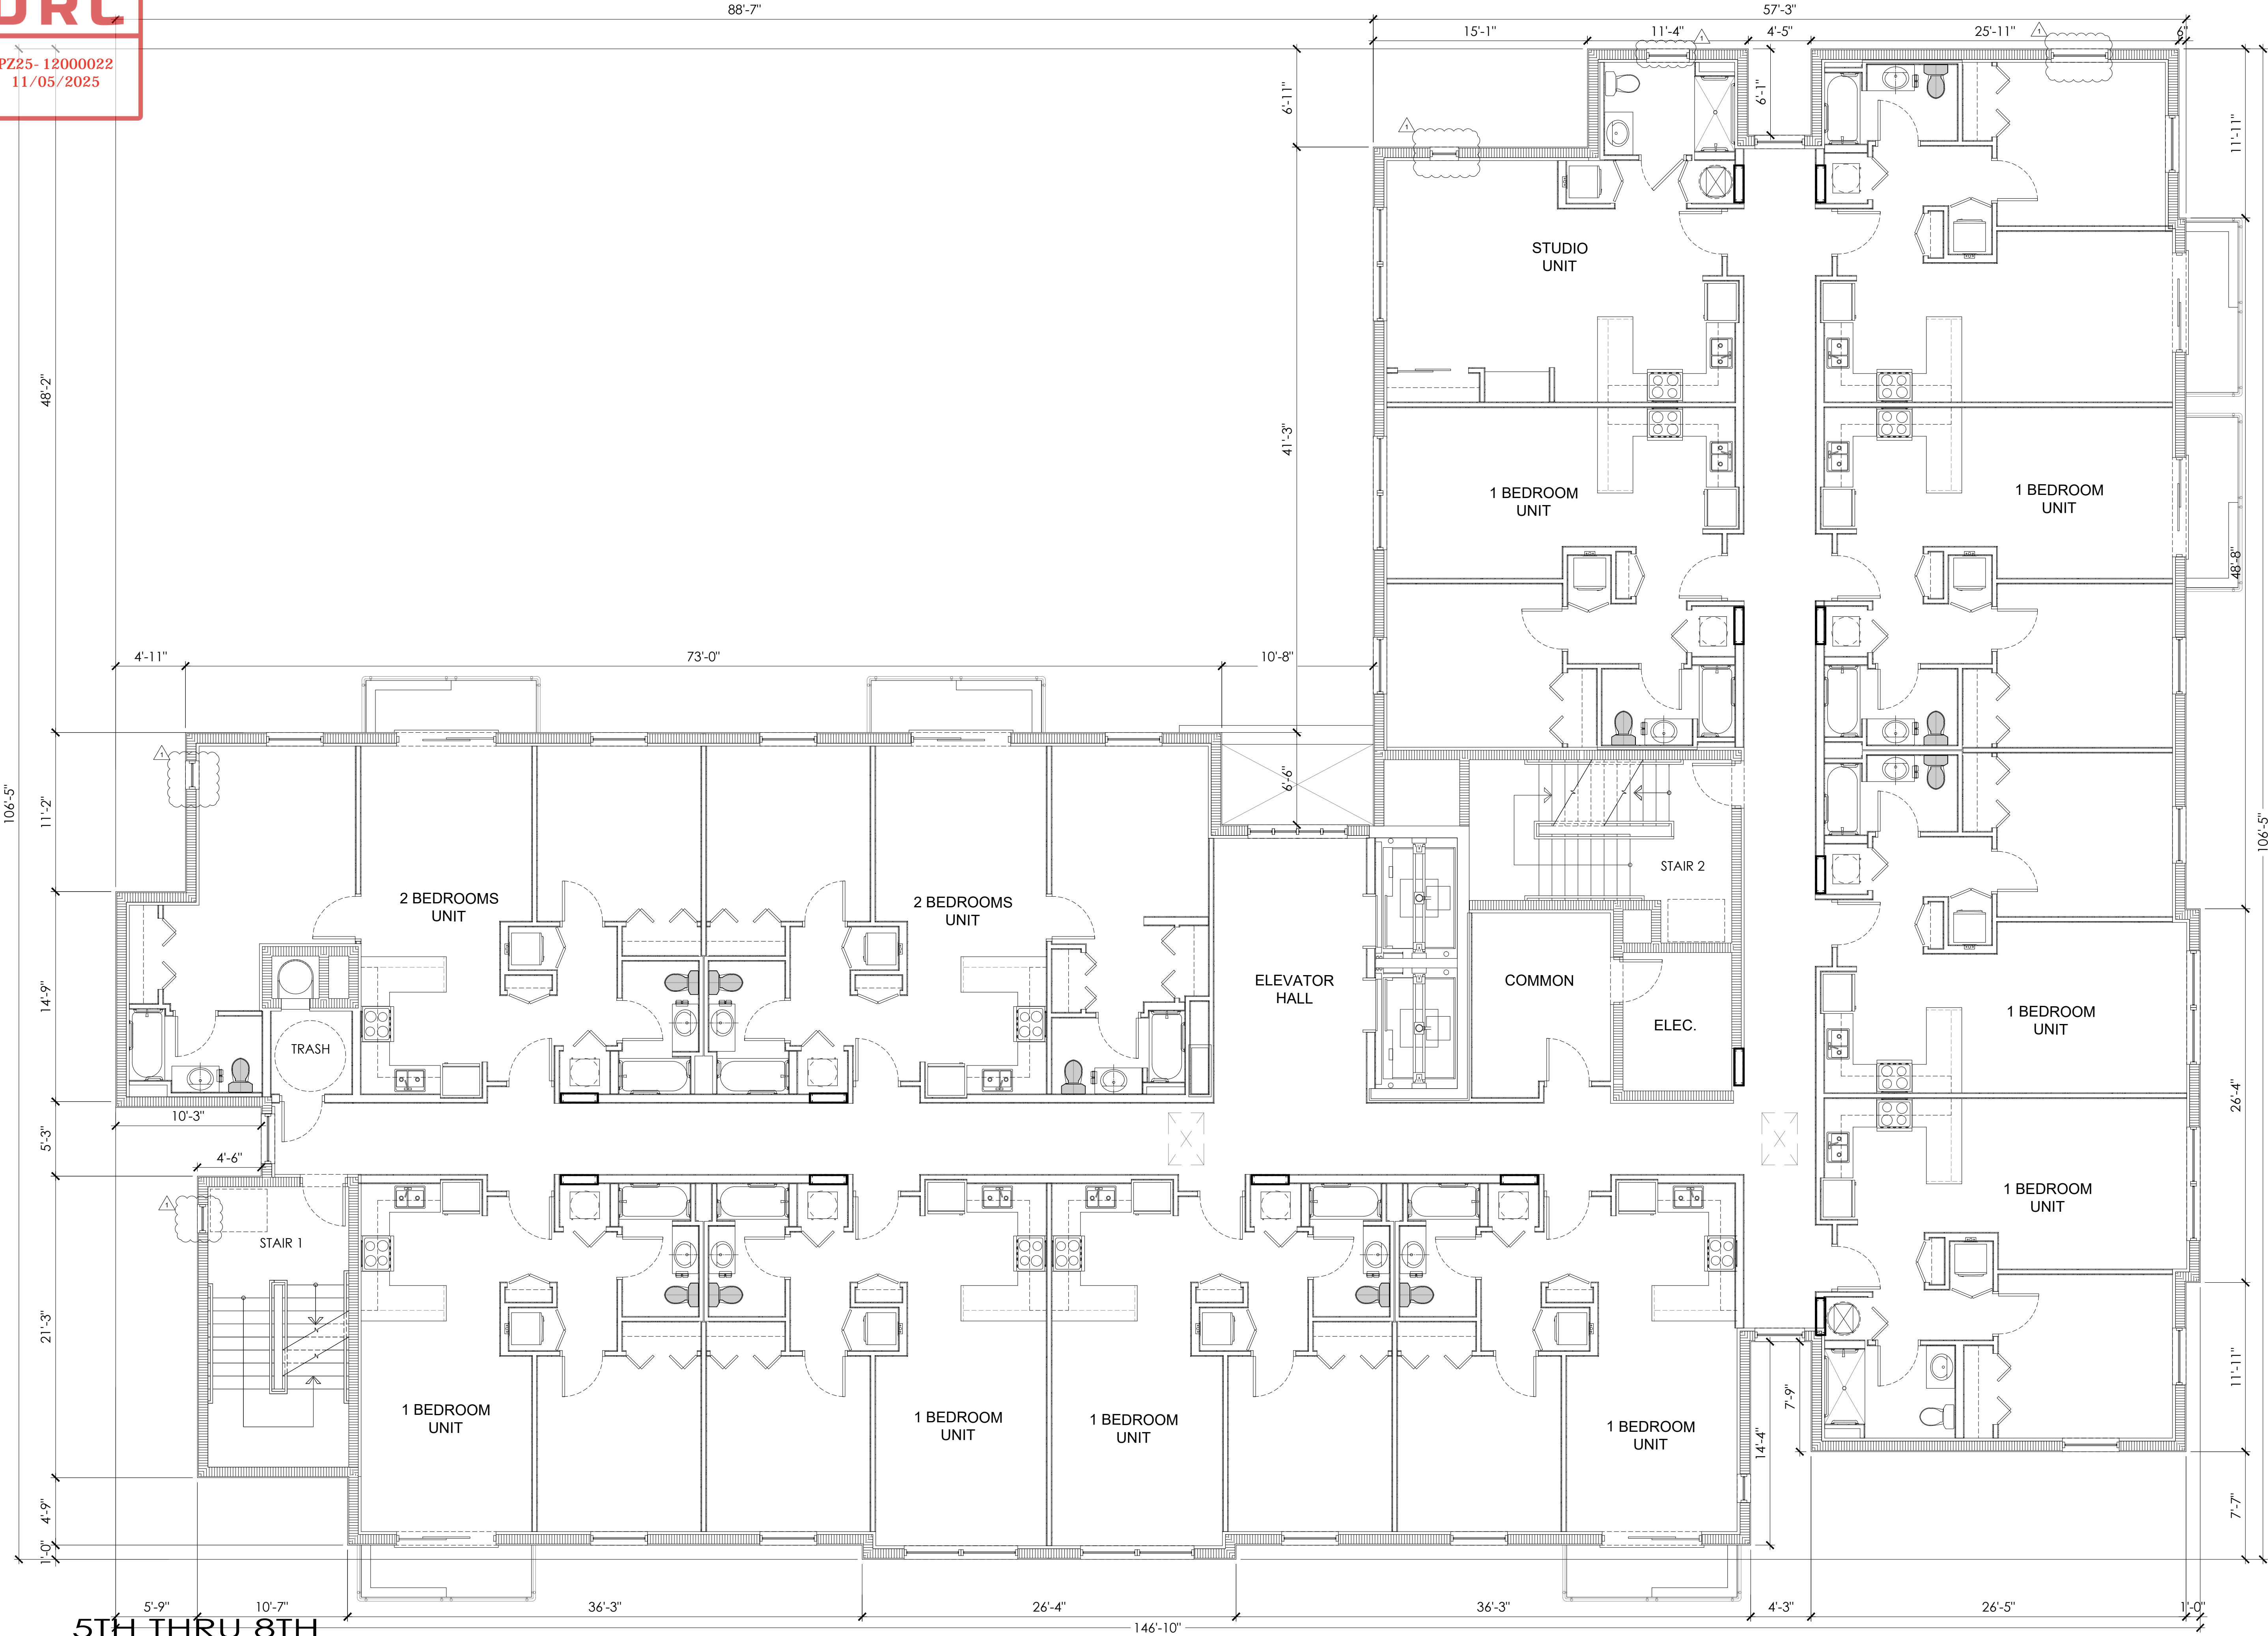

5TH THRU 8TH
TYP. FLOOR PLAN

3/16" = 1'-0"

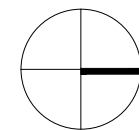

AA26001731
[SEAL]
WILLIAM J. GALLO FL AR0008440



BRIAN P. HERBERT FL AR0015474
[PROJECT]

90 UNITS
ASPIRE 1650

NW 30rd AVE - BLOUNT Rd.
POMPANO BEACH, FLORIDA

[OWNER]

[REVISIONS]

No.	Description	Date
1	DRC ZONING COMMENT	9-22-2025

[PROJECT STATUS]

DRC

[DATE]

08-22-2025

[PROJECT NUMBER]

49-2023

[SCALE]

AS SHOWN

[DRAWN BY]

CMR

[CHECKED BY]

BPH

[DRAWING TITLE]

TYP. FLOOR PLAN
5TH THRU 8TH

[DRAWING NUMBER]

A-105