


JORGE FIALLO FLORIDA P.E. #65527 <small>Drawings not valid unless Signed, Sealed and Dated by a Registered Professional</small>		
NO.	REVISIONS	DATE
1		
2		
3		
4		
5		
6		
7		
8		
9		
10		
JOB NUMBER: 21-400-00614		
ISSUE DATE: January, 2021		
DRAWN BY: T.M.		
CHECKED BY: J. FIALLO		
ISSUE:		

GROUND FLOOR PLAN

A-1.0

SHEET NUMBER

EXISTING BUILDING FLOOR AREA SUMMARY		
	OFFICE USE (SF)	STORAGE USE (SF)
FIRST FLOOR	0	7370
SECOND FLOOR	4077	0
BUILDING TOTAL	4077	7370

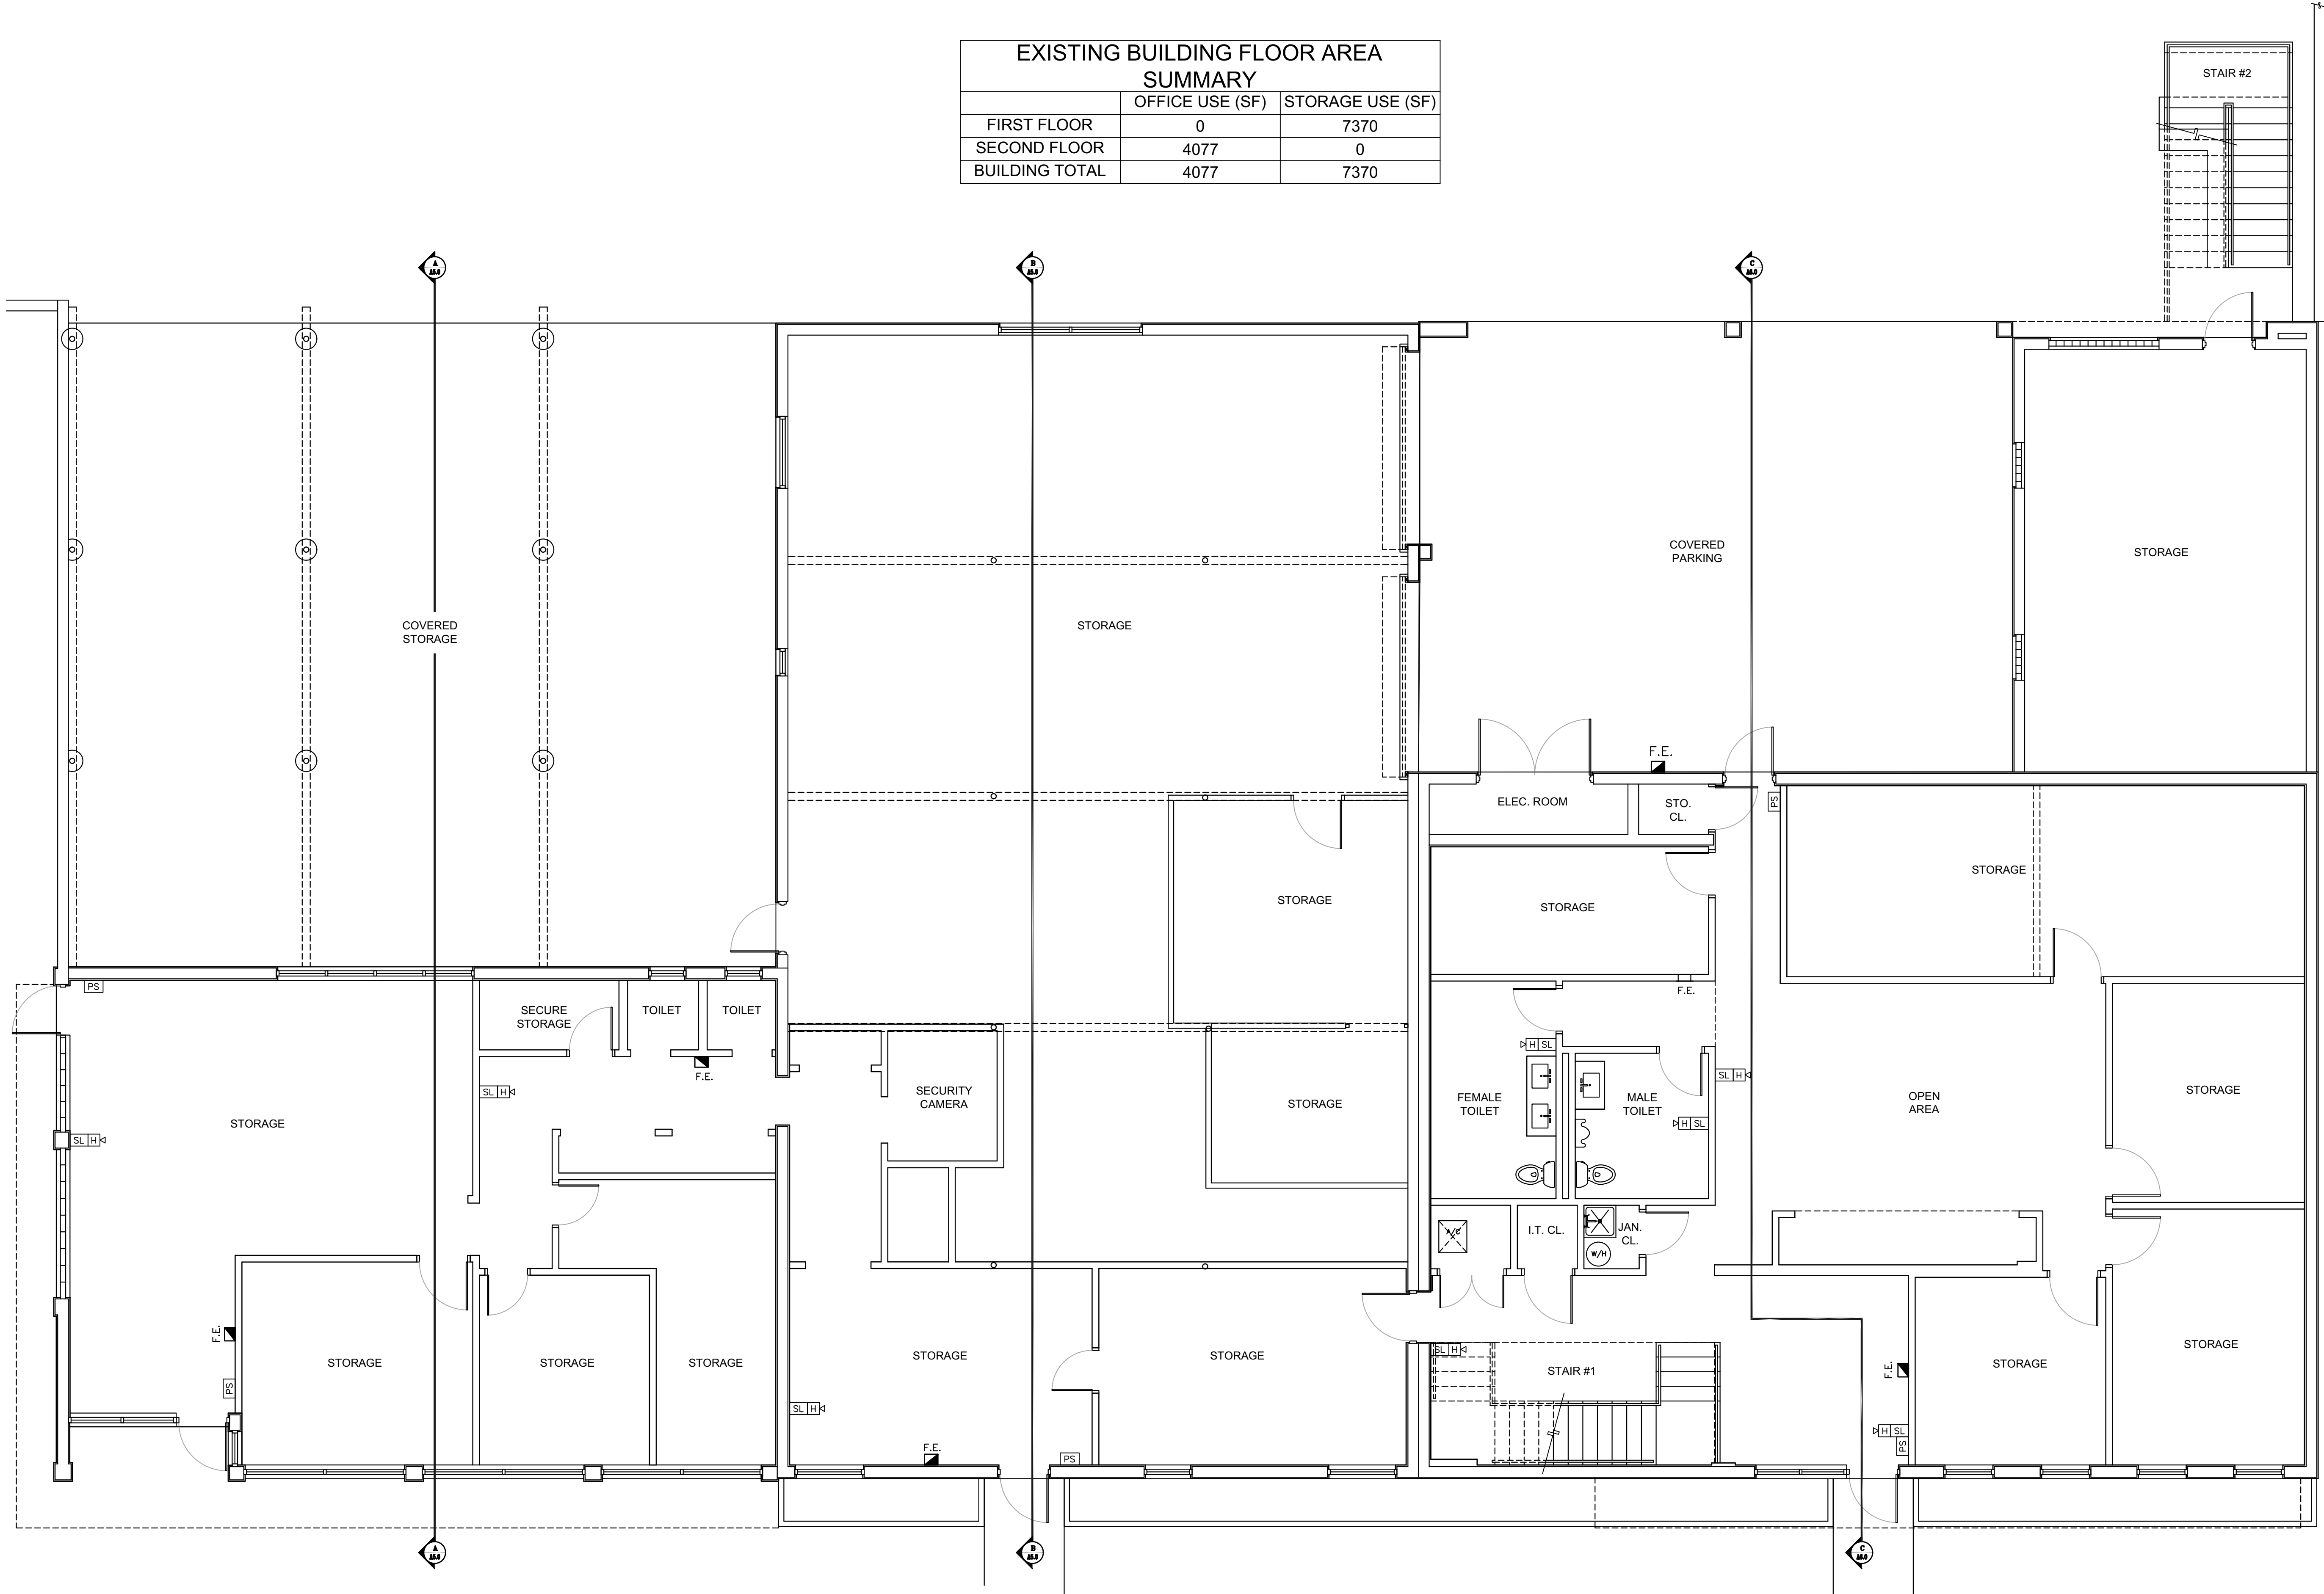

EXISTING GROUND FLOOR PLAN

SCALE : 1/4" = 1'-0"

