


A FIRST FLOOR ARCHITECTURAL FLOOR PLAN - BUILDING #1
VEHICLE DISPLAY 4,000 SQ. FT. (FIRE SPRINKLE) BUILDING

1ST FLR BLDG #1

B SECOND FLOOR ARCHITECTURAL FLOOR PLAN - BUILDING #1
VEHICLE DISPLAY 4,000 SQ. FT. (FIRE SPRINKLE) BUILDING

2ND FLR BLDG #1

(FLOOR PLAN OF BUILDING #2
CHANGED AS PER EXISTING
PERMIT FOR BUILDING #941)

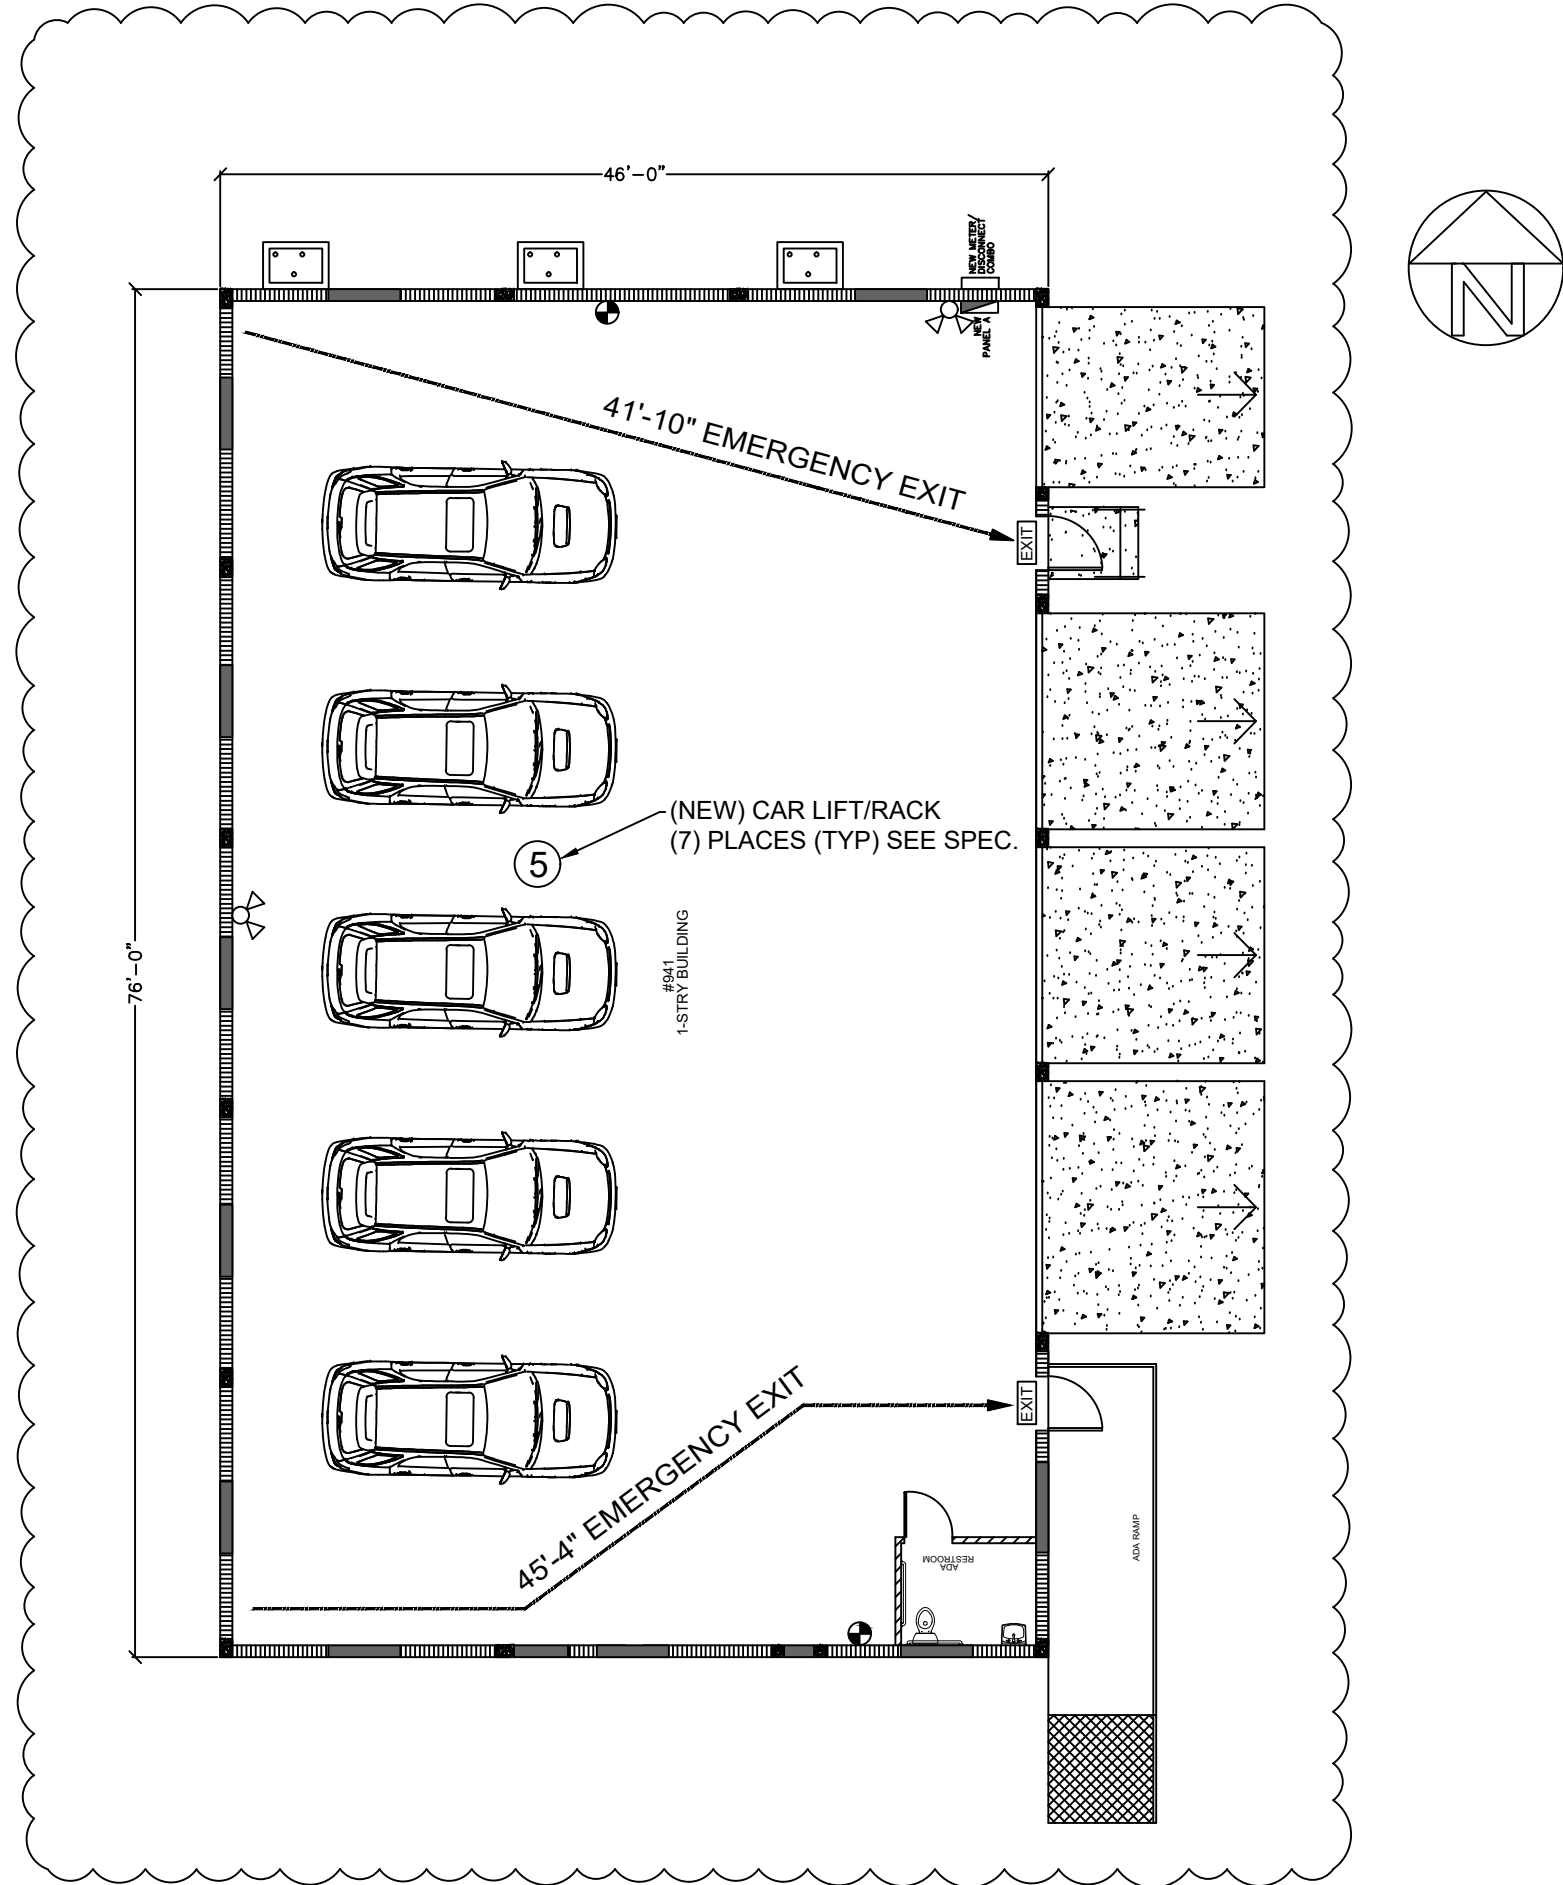

C FIRST FLOOR ARCHITECTURAL FLOOR PLAN - BUILDING #2
VEHICLE DISPLAY 3,505 SQ. FT. (FIRE SPRINKLE) BUILDING

1ST FLR BLDG #2

(FLOOR 2 IS NO LONGER
PROPOSED FOR BUILDING #2)

C SECOND FLOOR ARCHITECTURAL FLOOR PLAN - BUILDING #2

MEZZ. FLR BLDG #2

REVISIONS:	
A	ISSUED FOR REVIEW 12/18/25

DON ARPIN P.E. 28585	APPROVED SEAL/SIGNATURE
-------------------------	-------------------------

DON ARPIN MSPE PE #28585
ASSOCIATED GENERAL KINETICS, LLC
COA #26073
4920 NORTH DIXIE HIGHWAY
FORT LAUDERDALE, FL 33334
OFFICE (954) 772-8345 FAX: (954) 772-7478
CAL 6:14

THE NEW AUTO TOY STORE
929 & 941 S.W. 8TH STREET
POMPANO BEACH, FLORIDA 33069

DRAWN:
DATE: 7/29/2025
PROJECT NUMBER:

SHEET NUMBER:
LS-1