





VIEW 1 - DROP-OFF



VIEW 2 - THE PASEO

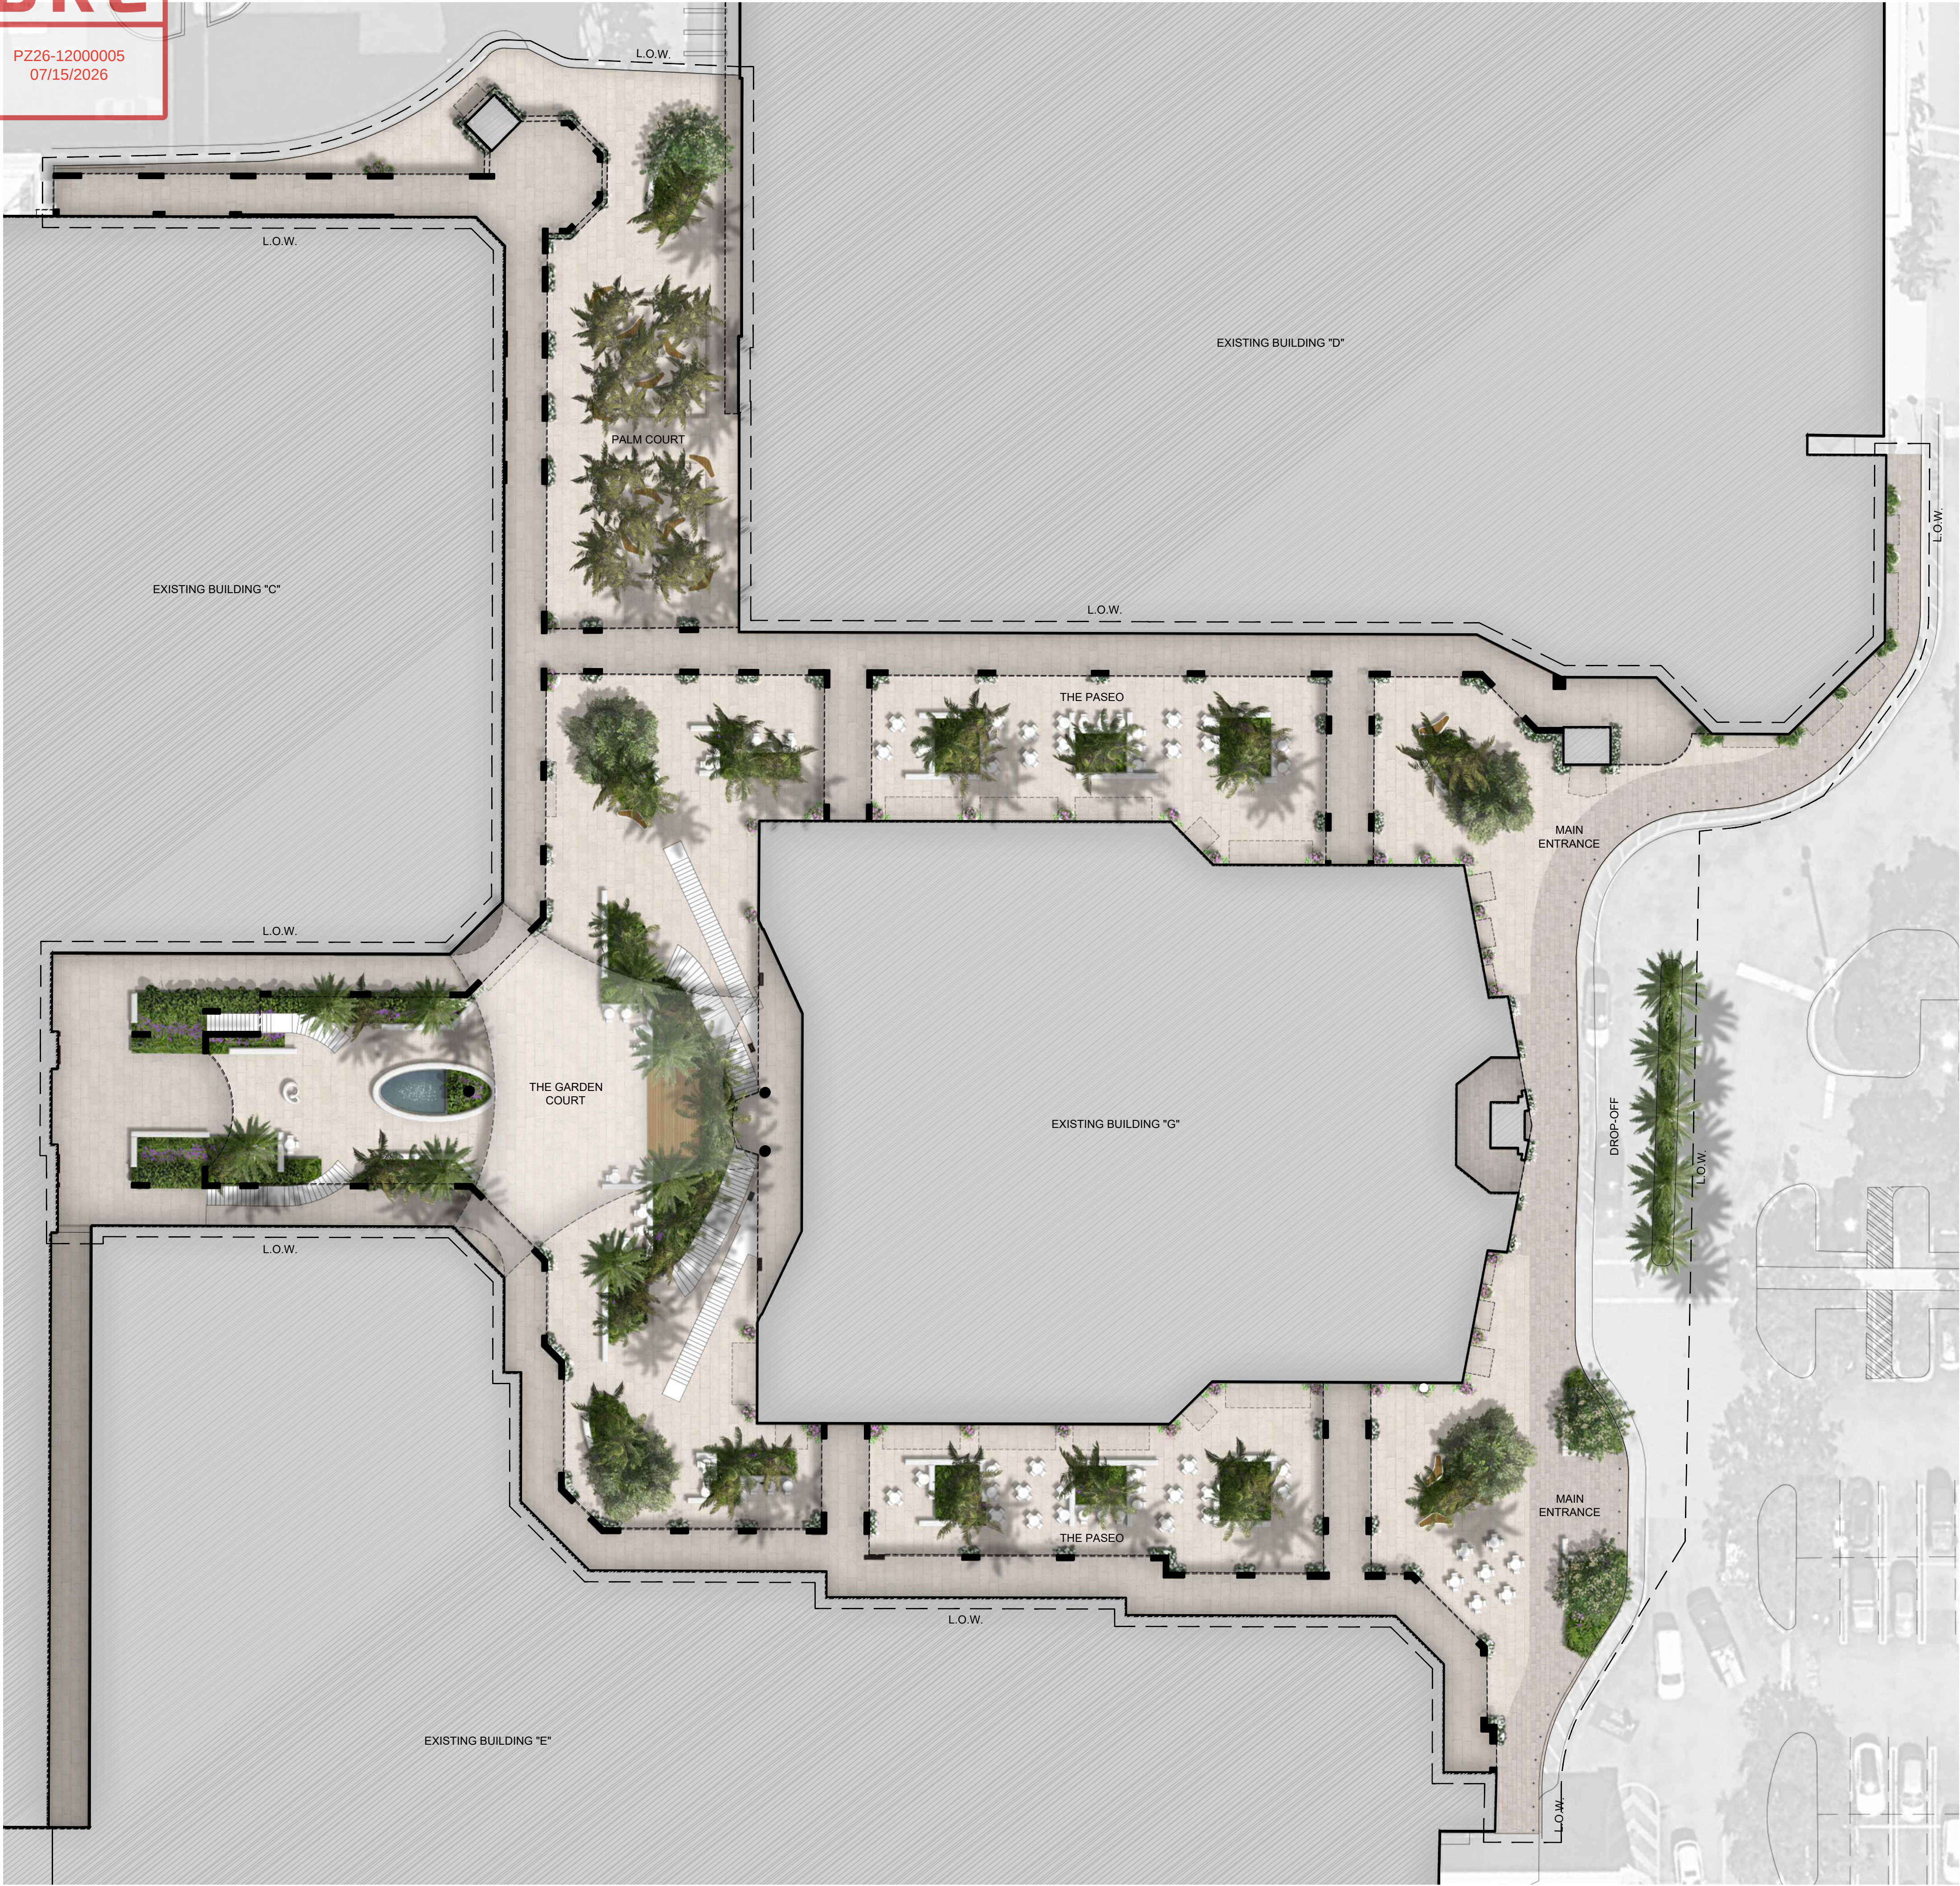

VIEW 3 - PALM COURT

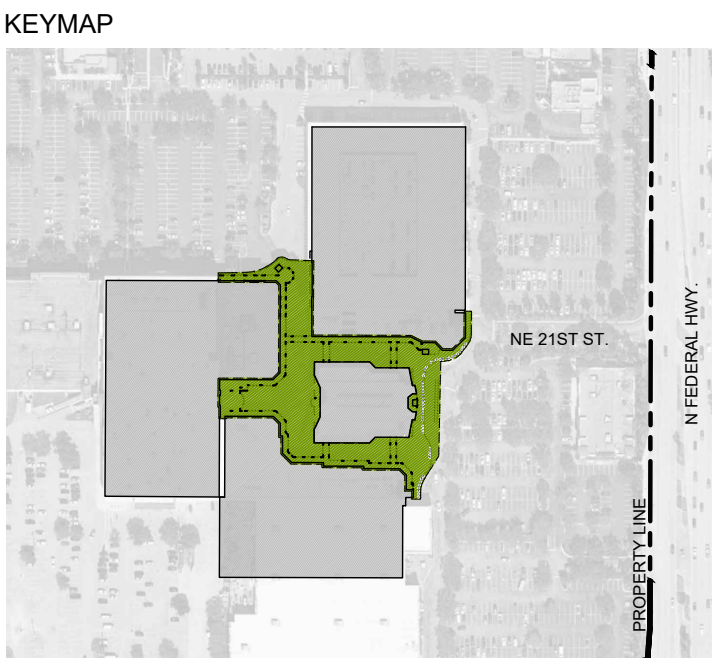

SCALE: 1"=20'

0 10' 20' 40'

U
R
B
N

DESIGN

10800 BISCAYNE BLVD,
SUITE 935, MIAMI, FL 33161
Phone: 305.720.2079
C.O.A. 33221

LANDSCAPE ARCHITECT:
enea
landscape architecture
Enea Landscape Architecture Inc.
7636 NE 4th Court, Suite 102
Miami, Florida 33138, USA
T+1 305.576.6702
www.enea.ch | info.miami@enea.ch
REG. No. LC26000339

SEAL:

FOR THE FIRM:
GERARDO JAVIER DELGADO
R.L.A. 0001574

All landscaping designs, plans, concepts, drawings and renderings (hereinafter "Enea's Designs") are original and created by Enea Landscape Architecture, Inc. All of Enea's Designs are the exclusive property of Enea Landscape Architecture, Inc. and protected by Copyright laws. Any use, reproduction, or copying of Enea's Designs without express written authorization from Enea Landscape Architecture, Inc. is strictly prohibited.

OWNER:
CTO

REVISIONS:

No.	DATE	DESCRIPTION

DRAWN BY: **ENEA**
PROJECT MANAGER: **IBE**

POMpano CITI CENTRE
1300 - 1460 NE 23 STREET POMpano BEACH, 33062
2251 - 2287 N FEDERAL HIGHWAY POMpano BEACH, 33062
OVERALL SITE PLAN

PROJECT NUMBER: **MA26004**
PROJECT ISSUE DATE: **06/10/2026**
SHEET NUMBER:
L-200
DRC SUBMITTAL