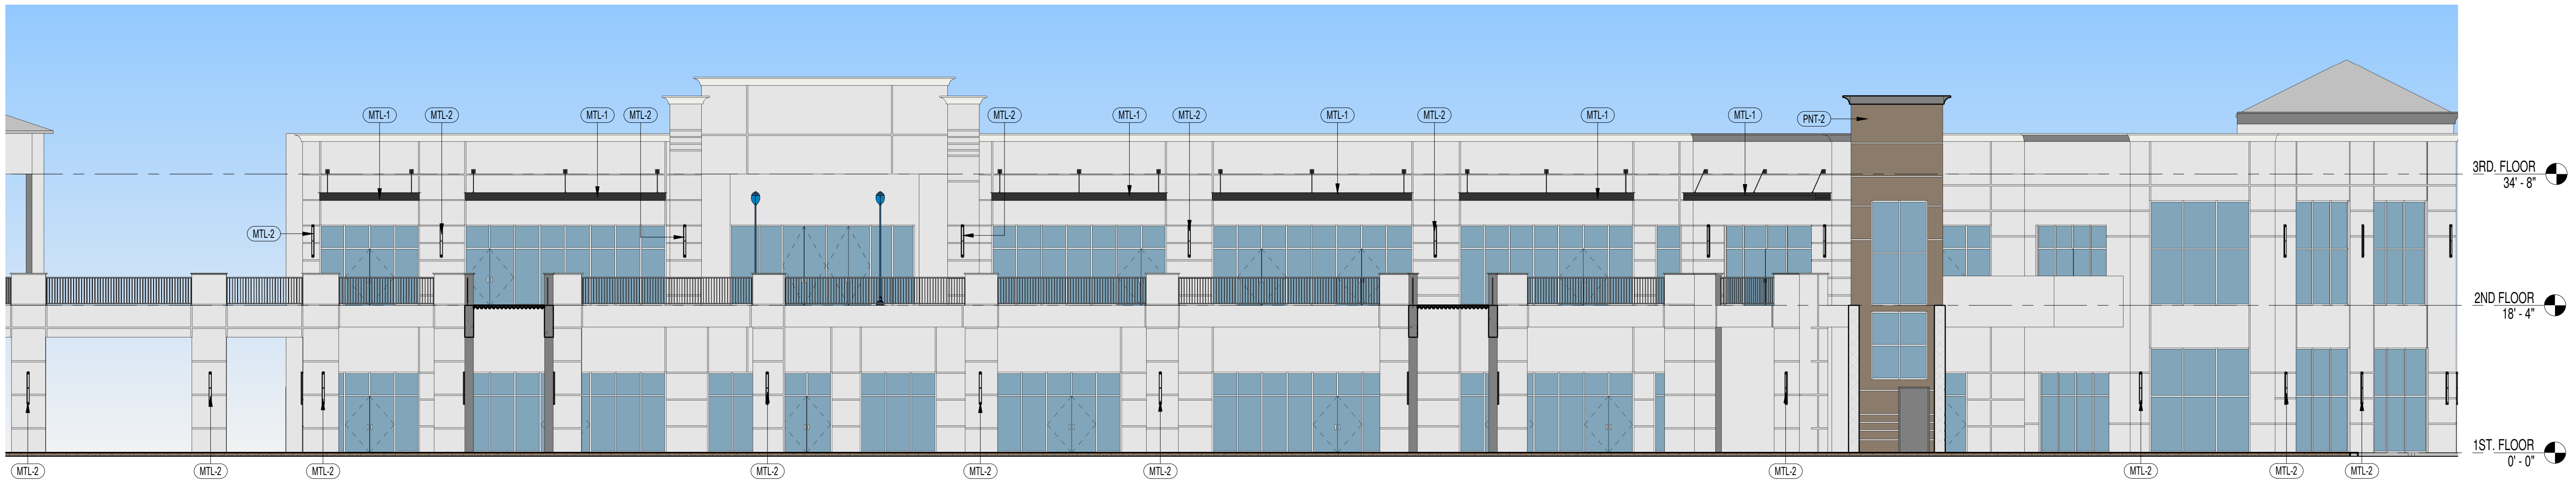


**1** ELEVATION 6
3/32" = 1'-0"**2** ELEVATION 7
3/32" = 1'-0"**COLOR SCHEMES**

PNT.1		SW 7028 INCREDIBLE WHITE BY SHERWIN WILLIAMS.
PNT.2		SW 7039 VIRTUAL TAUPE BY SHERWIN WILLIAMS.

NOTES

- GC TO SUBMIT PAINT MOCK-UP FOR ARCHITECT'S AND OWNERS' APPROVAL.
- ALL ELEVATION'S COMPONENTS MUST BE APPROVED BY ARCHITECT. GC TO PROVIDE SAMPLES.
- ALL PROPOSED SIGNAGE IS ILLUSTRATIVE AND WILL BE UNDER SEPARATE PERMIT.

KEYNOTE

26.2.1	WALL MOUNTED EXTERIOR LIGHT FIXTURE. REFER TO ELECTRICAL DRAWINGS.
MTL-1	METAL POWER COATED CANOPY WITH OVERHEAD HANGER ROD AND ALUMINUM FASCIA.
MTL-2	WALL MOUNTED ALUMINUM LIGHT FIXTURE.
MTL-3	GLASS CANOPY SYSTEM ON METAL FRAME.
PNT-2	MOISTURE RESISTANT EXTERIOR PAINT COLOR SW 7039 VIRTUAL TAUPE BY SHERWIN WILLIAMS OR EQ ON SMOOTH STUCCO FINISH.

SCOPE OF WORK

THE SCOPE OF WORK IS LIMITED TO EXTERIOR IMPROVEMENTS ONLY. THE EXISTING BUILDING SHALL REMAIN AS IS, WITH NO PROPOSED MODIFICATIONS TO THE INTERIOR LAYOUT, BUILDING FOOTPRINT, HEIGHT, MASSING, OR OVERALL BUILDING VOLUME.

ARCHITECT:

JORGE OVALE
LICENSE # 94068

This item has been digitally signed and sealed by Jorge Ovale R.A. on the date adjacent to the seal. Printed copies of this document are not considered signed and sealed and the signature must be verified on any electronic copies.

Copyright 2026 By URBN Design Architecture LLC

OWNER:

**REVISIONS:**

No.	DATE	DESCRIPTION

PROJECT MANAGER: JO

POMPAÑO CITI CENTRE**COMMON AREAS REMODELING****SITE PLAN SUBMITTAL**

1300 - 1460 NE 23 ST POMPAÑO BEACH FL 33062

2251 - 2287 N FEDERAL HWY POMPAÑO BEACH FL 33062

ELEVATIONS

PROJECT NUMBER: C015

PROJECT ISSUE DATE:
06-10-2026

SHEET NUMBER:

A302