


RIGHT - WEST ELEVATION

SCALE:  
3/32" = 1'-0"


3

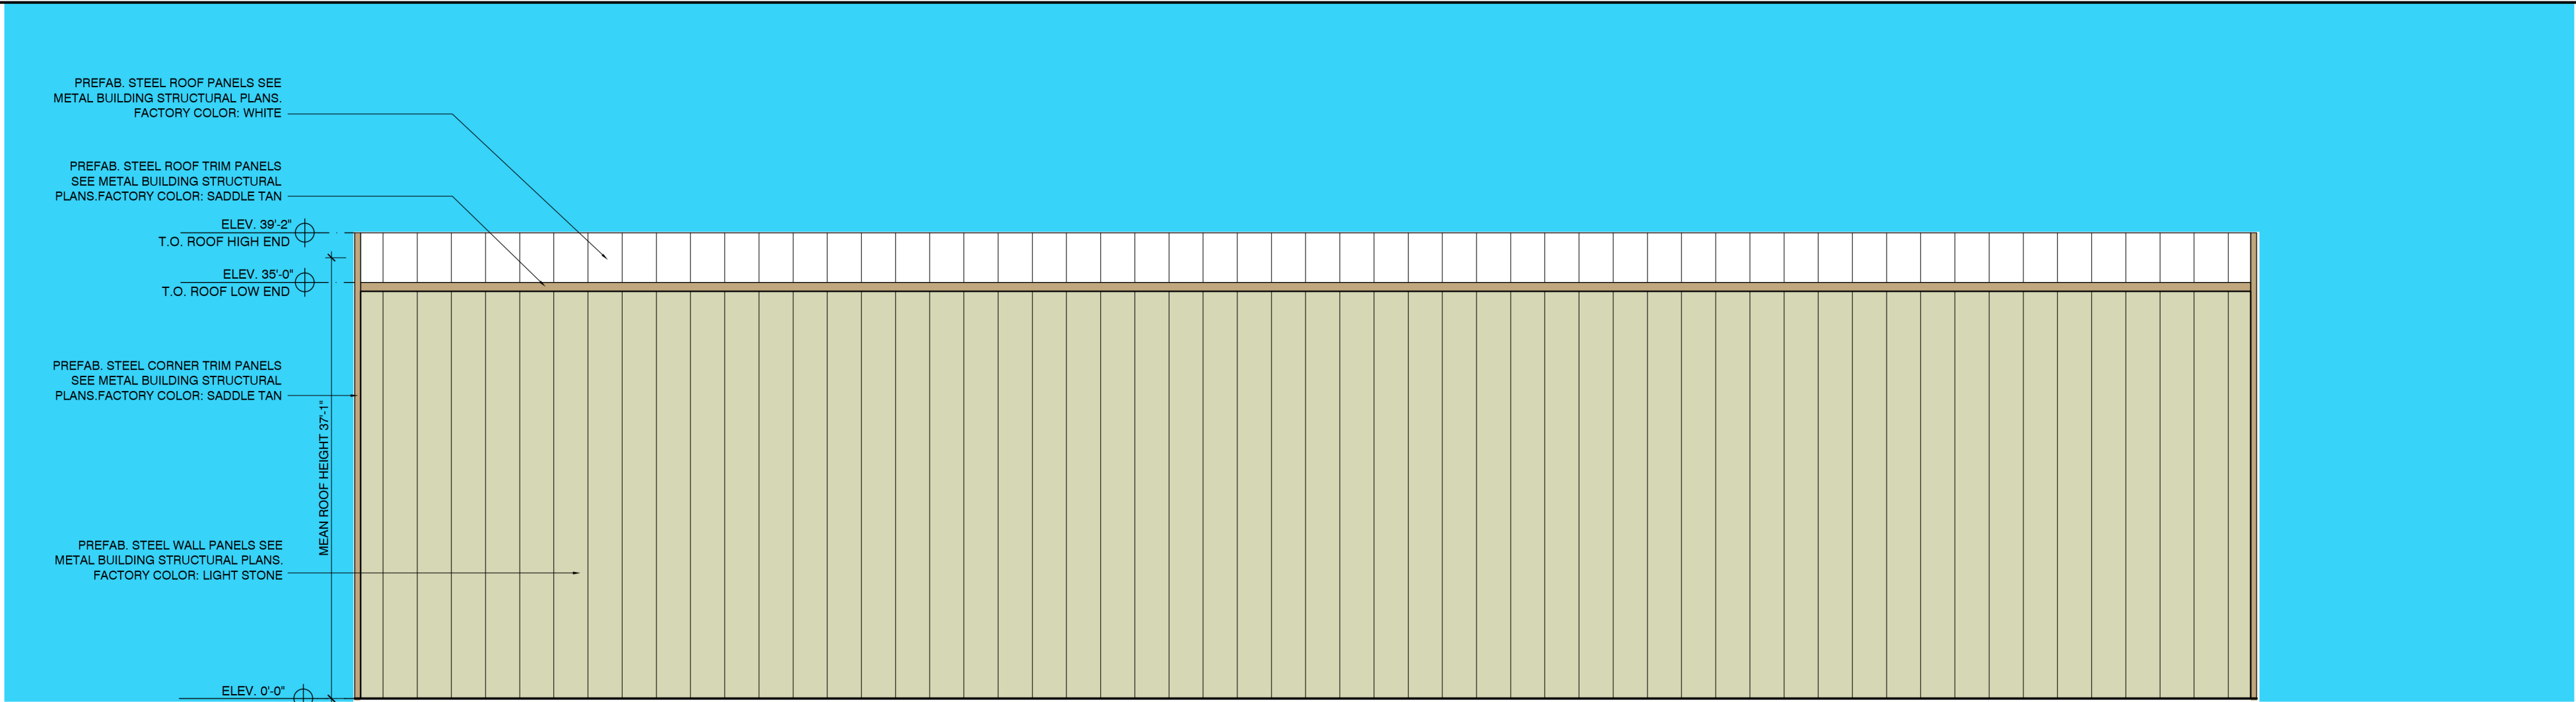

LEFT - EAST ELEVATION

SCALE:  
3/32" = 1'-0"


2

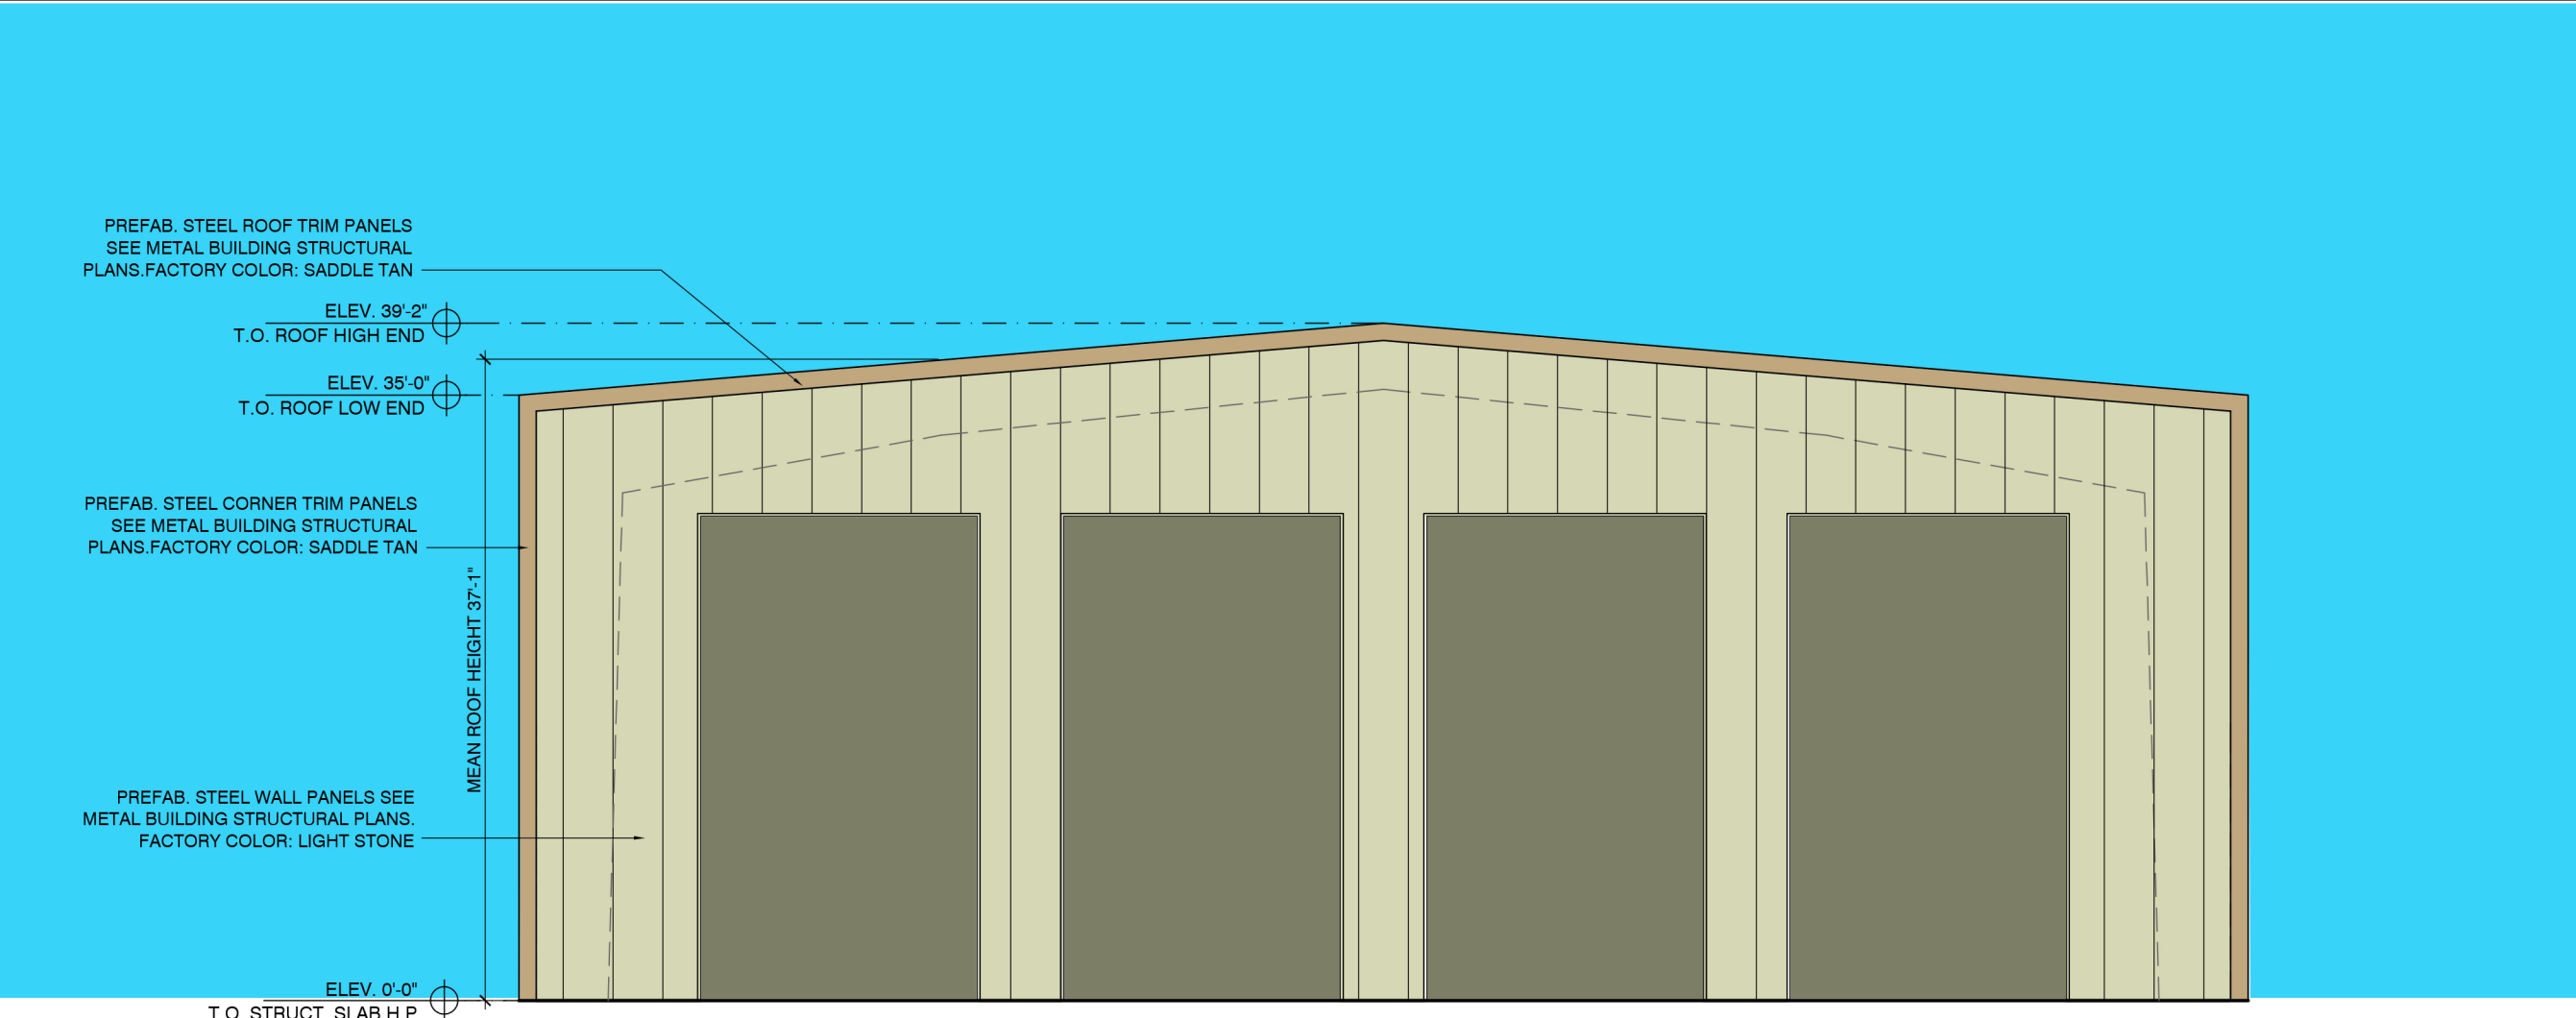

FRONT - NORTH ELEVATION

SCALE:  
3/32" = 1'-0"

4

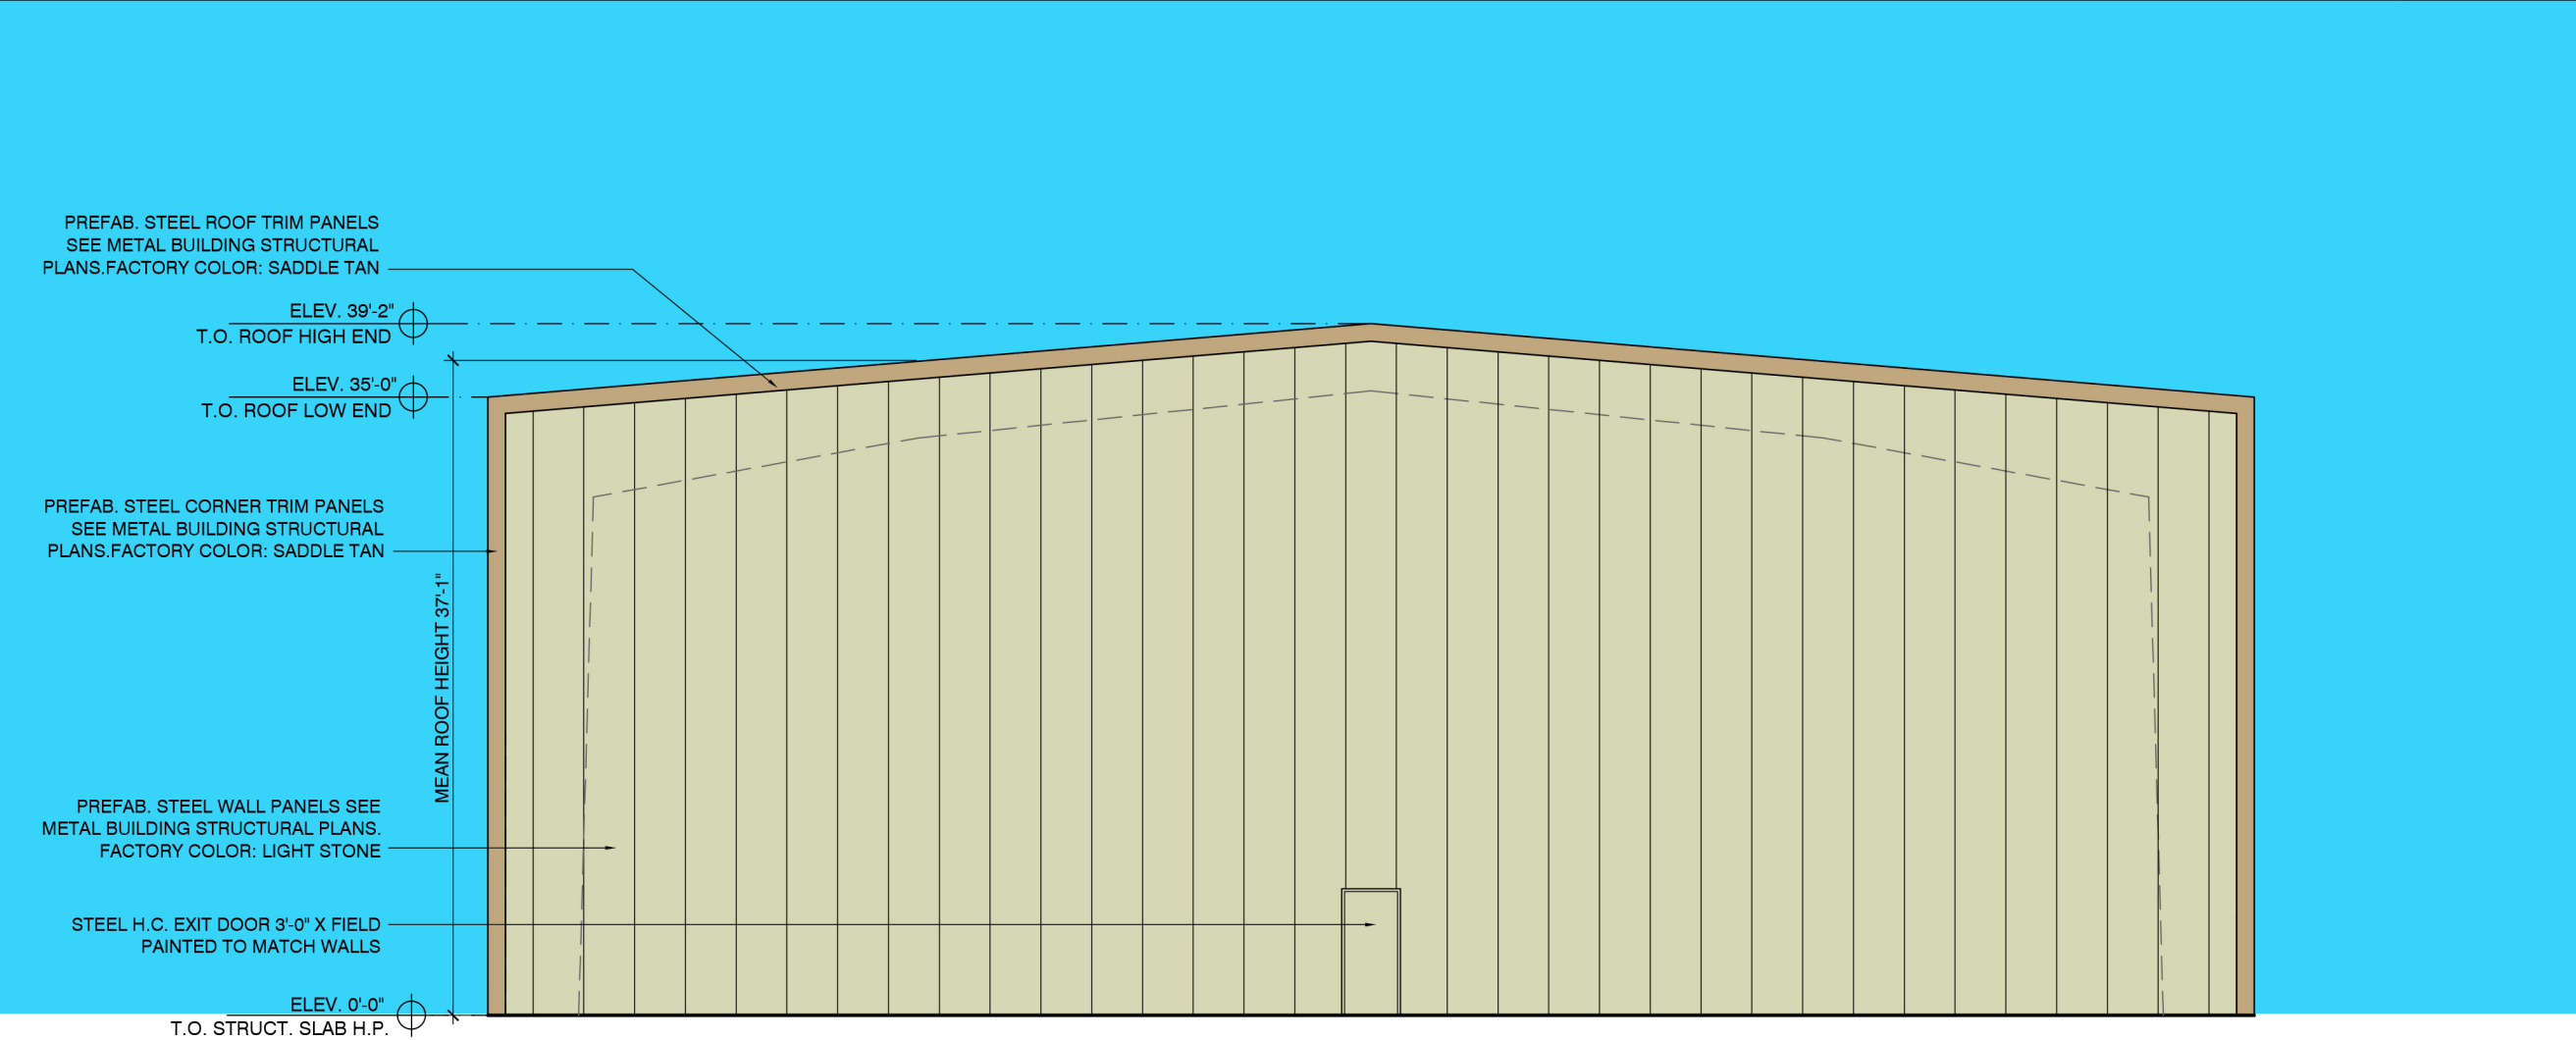

REAR - SOUTH ELEVATION

SCALE:  
3/32" = 1'-0"

1



www.nagyarchitecture.com

Nagy Architecture LLC  
1388 NW 2nd Avenue, #4A  
Boca Raton, Florida 33432  
Tel: 561-289-1634  
Tel: 561-549-1986

PROFESSIONAL SEAL



George A. Nagy FL REG AR999696  
REGISTERED ARCHITECT STATE OF FLORIDA

ARCHITECT'S SIGNATURE:

CLIENT:

Coastal Waste & Recycling  
4950 suite 920  
Communication Ave.  
Boca Raton, FL 33431

PROJECT:

NEW TRANSFER BUILDING:  
COASTAL WASTE & RECYCLING  
FACILITY EIGHTEEN - CW18  
POMPAHO BEACH, FL

REVISIONS:

#		DATE
1	CORRECTIONS	04/01/25
2	COLORS	05/22/25

DWG INFO:

ISSUE DATE: 12/13/24  
PROJECT #: 24061  
DRAWN BY: GAN  
CHECKED BY: GAN

DWG DESCRIPTION:

BUILDING ELEVATIONS  
ISSUE FOR PERMIT

SHEET #:

A-3

P&Z

07/23/2025