



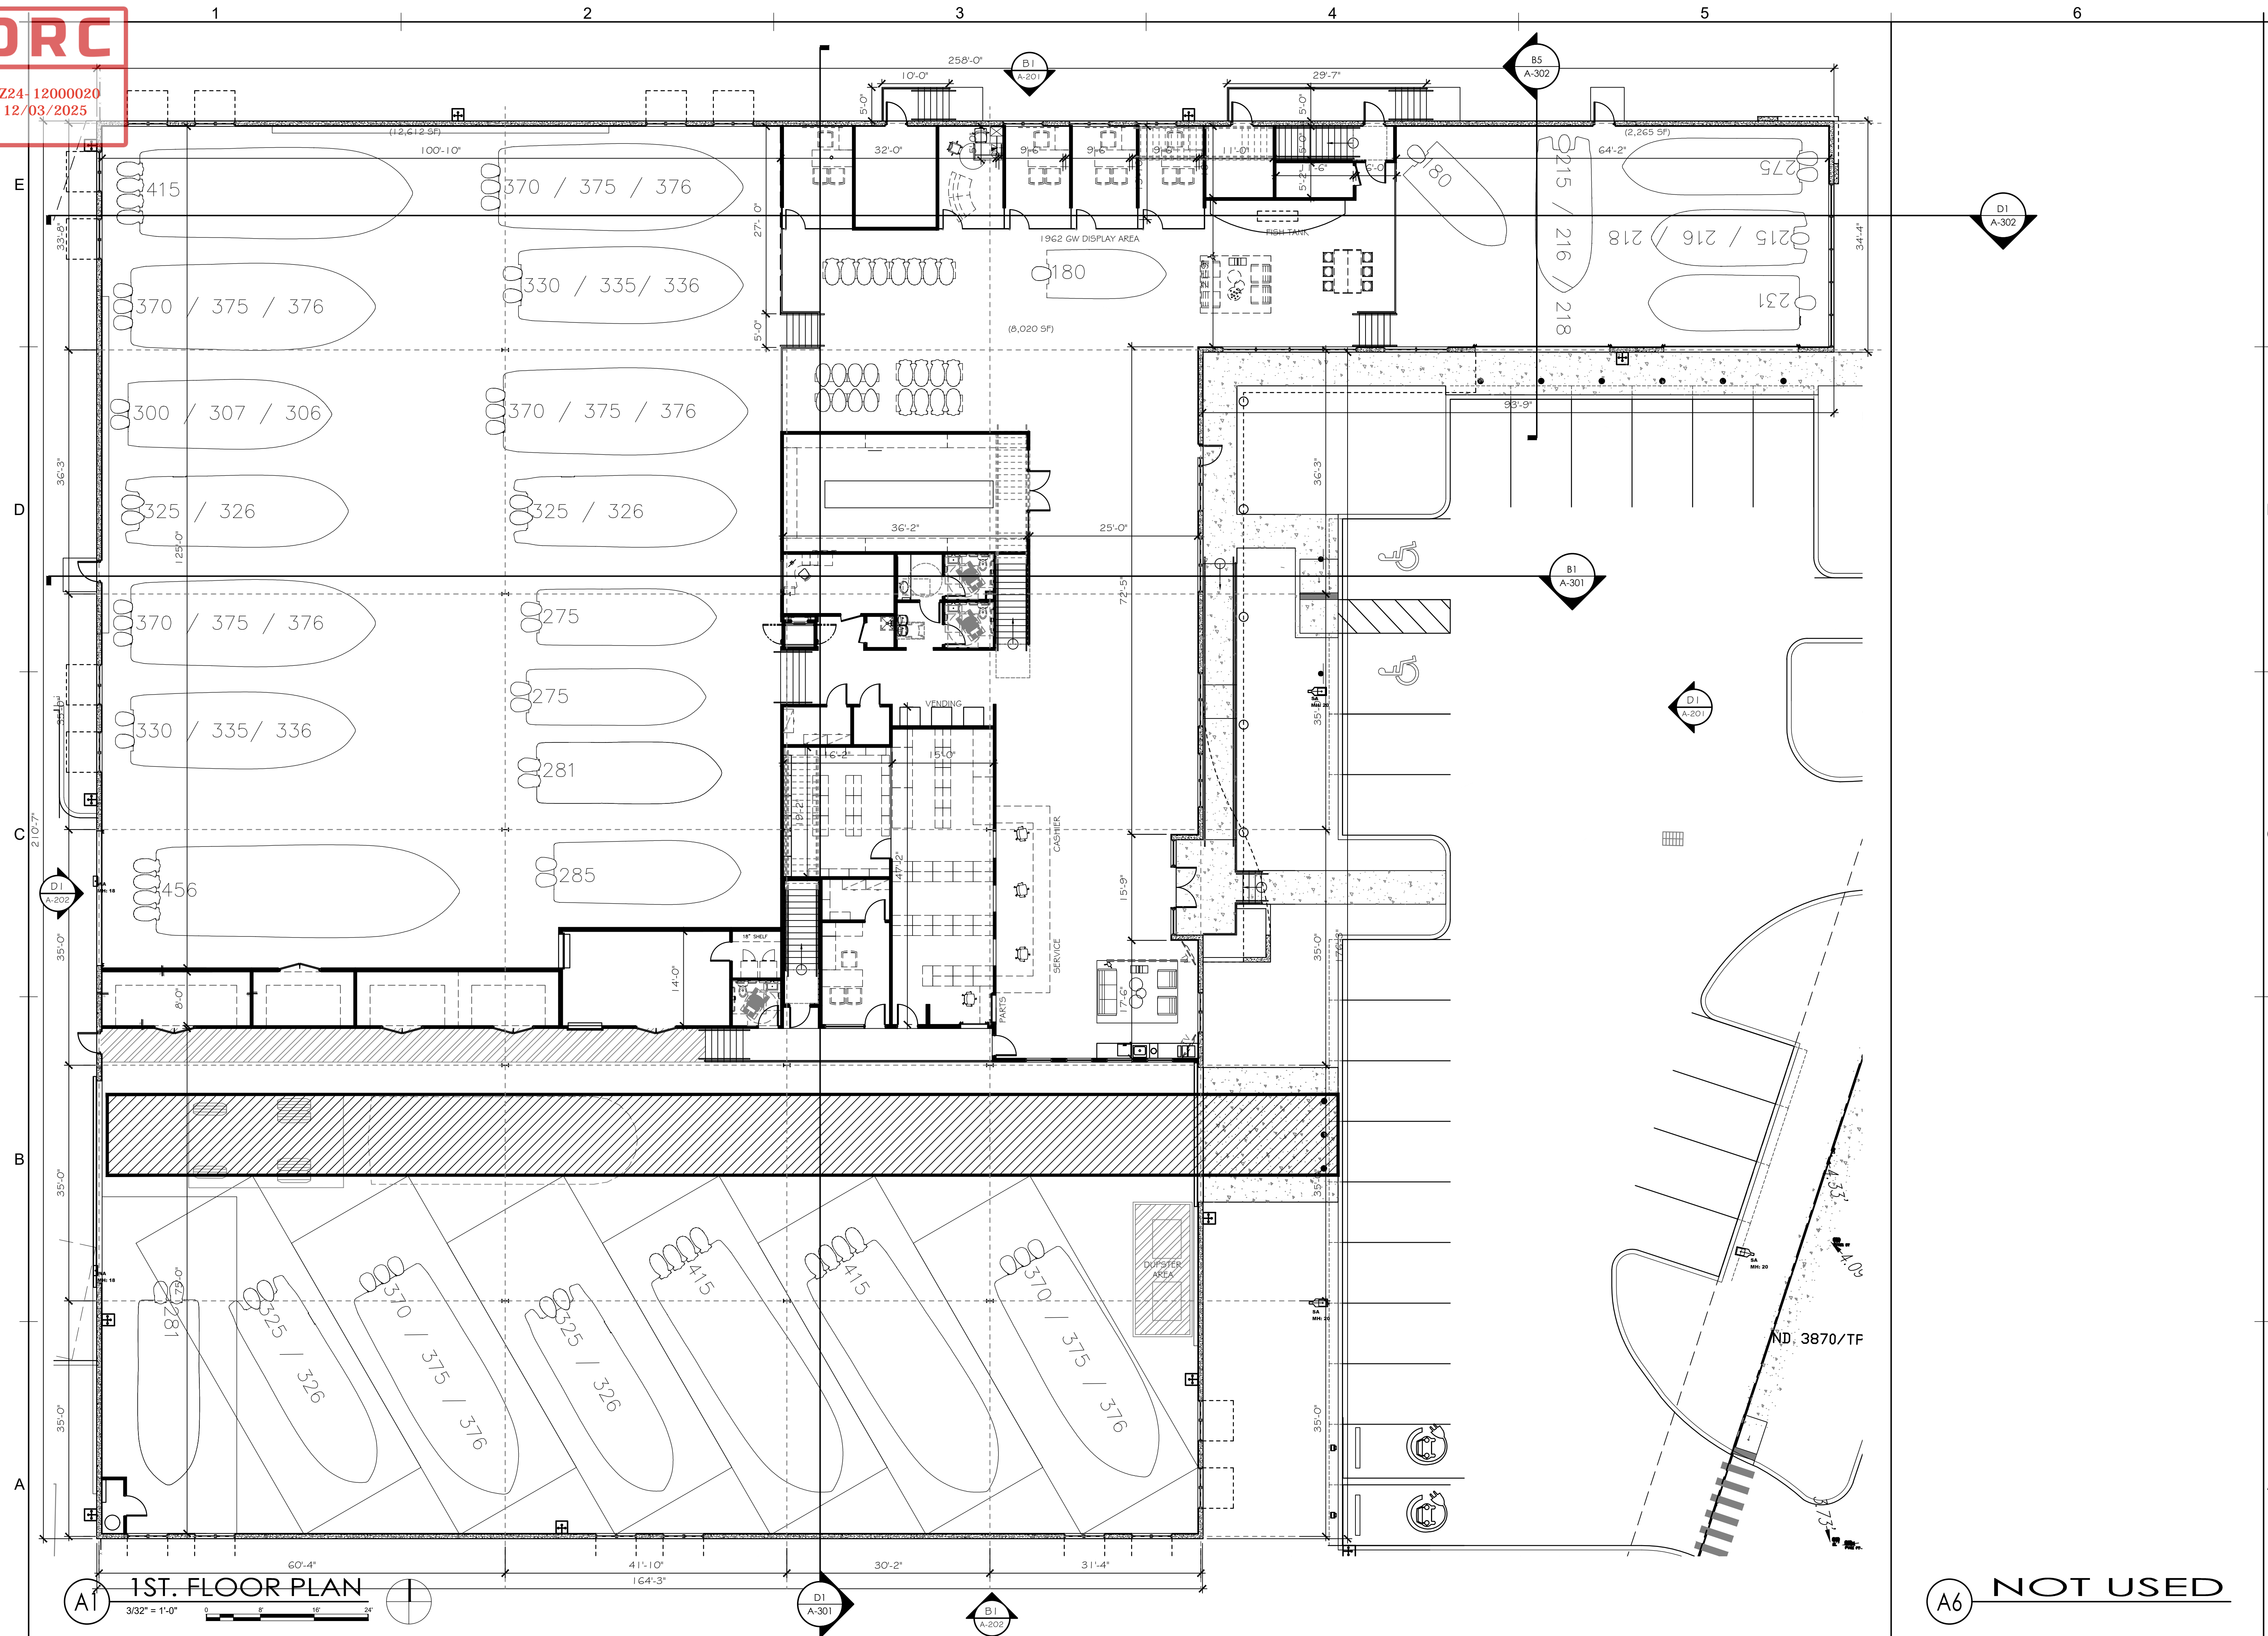

PZ24- 12000020
12/03/2025

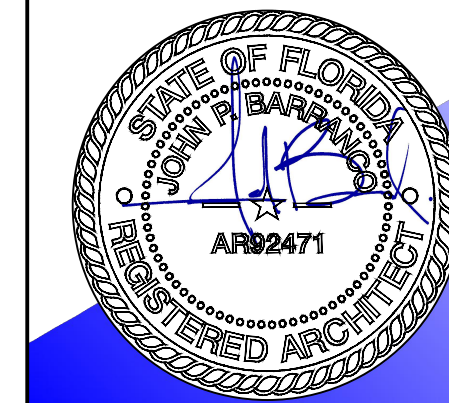

**PROPOSED SITE IMPROVEMENTS FOR:
POMPANO BEACH MARINE CENTER**



701 FEDERAL HIGHWAY POMPANO BEACH, FL 33062

barranco gonzalez • architecture • planning • interior design

1915 southeast 4th avenue

consultant

DESIGNED	DRAWN	CHECKED
JPB	JO/SRS	JPB
DATE:		COMM:
06.27.2025		231120

this document or parts thereof may not
be reproduced in any form without
permission copyrighted material ©

REVISION

GROUND
FLOOR PLAN

SITE PLAN APPROVAL

A-101

THE ARCHITECT HEREBY EXPRESSLY RESERVES THE COPYRIGHT AND PROPERTY RIGHTS IN THESE PLANS. DRAWINGS ARE NOT TO BE REPRODUCED, CHANGED, OR COPIED IN ANY FORM OR MANNER WHATSOEVER WITHOUT FIRST OBTAINING WRITTEN PERMISSION AND CONSENT. NOR ARE THEY TO BE ASSIGNED TO ANY PARTY WITHOUT FIRST OBTAINING SAID WRITTEN PERMISSION AND CONSENT.