


PROPOSED SECOND FLOOR PLAN
SCALE: 3/32" = 1'-0"

EXPRESO

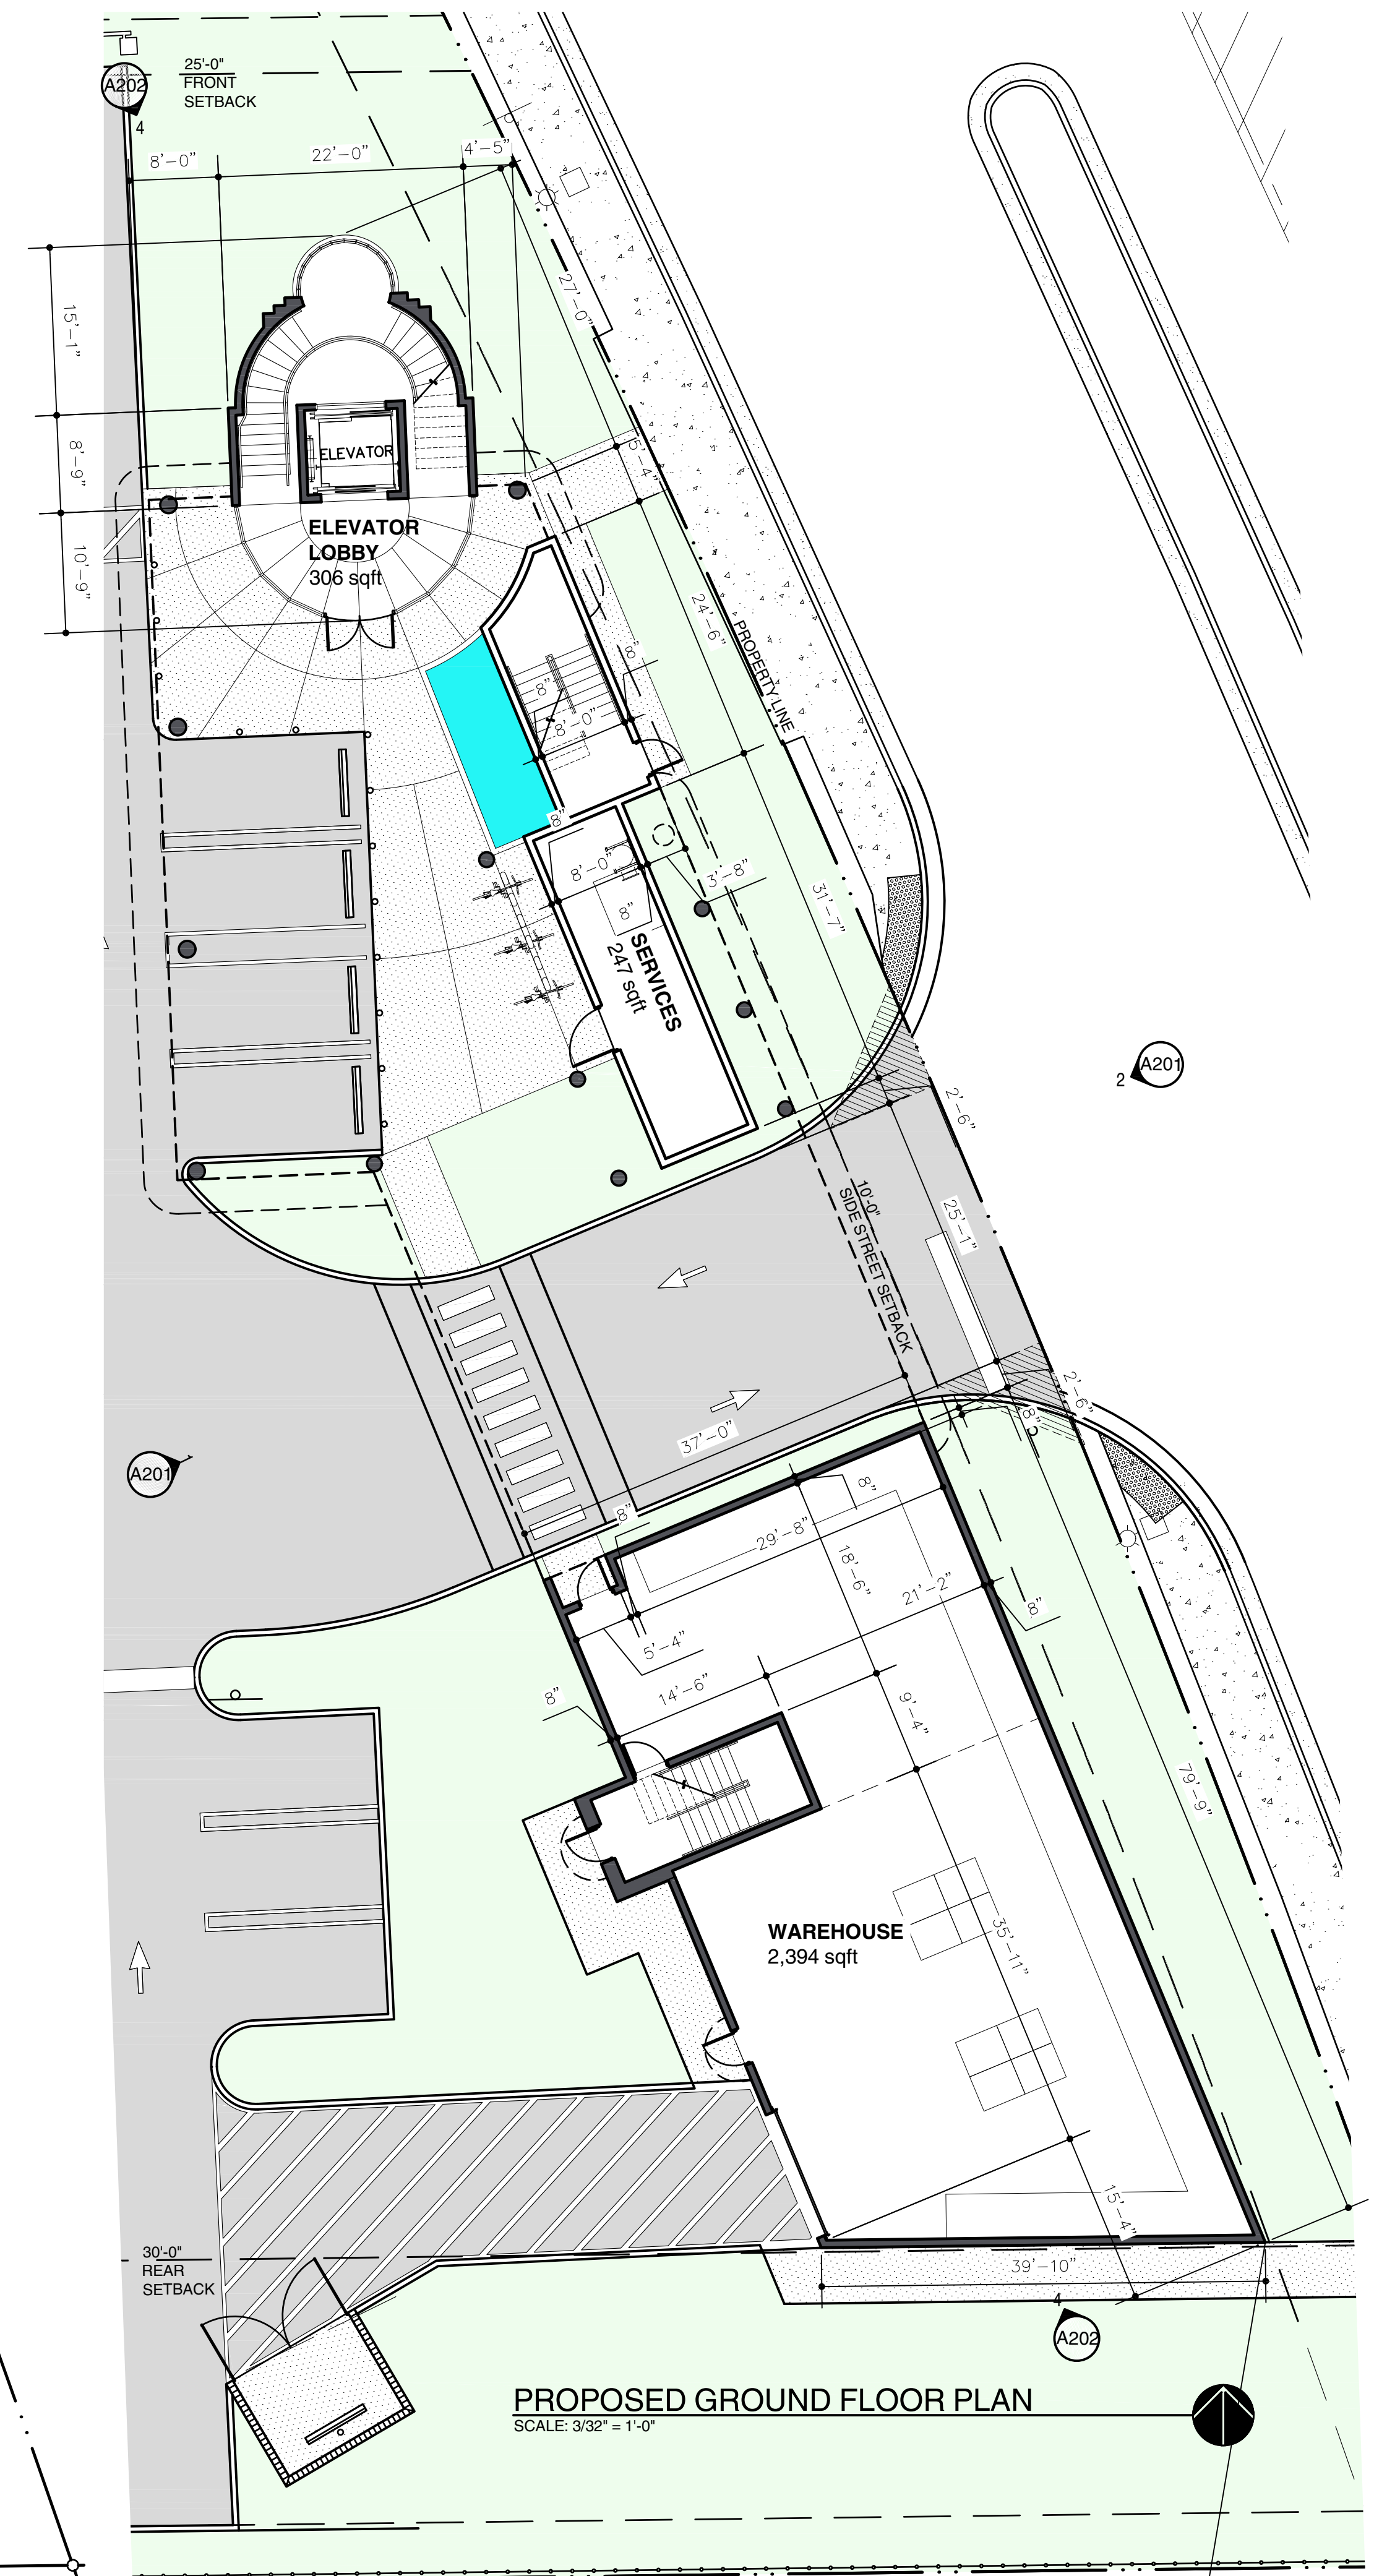

PROPOSED GROUND FLOOR PLAN
SCALE: 3/32" = 1'-0"