


ROOFTOP / MECHANICAL SCREENING SECTION

SCALE: 3/16" = 1'-0"

2  
A-304

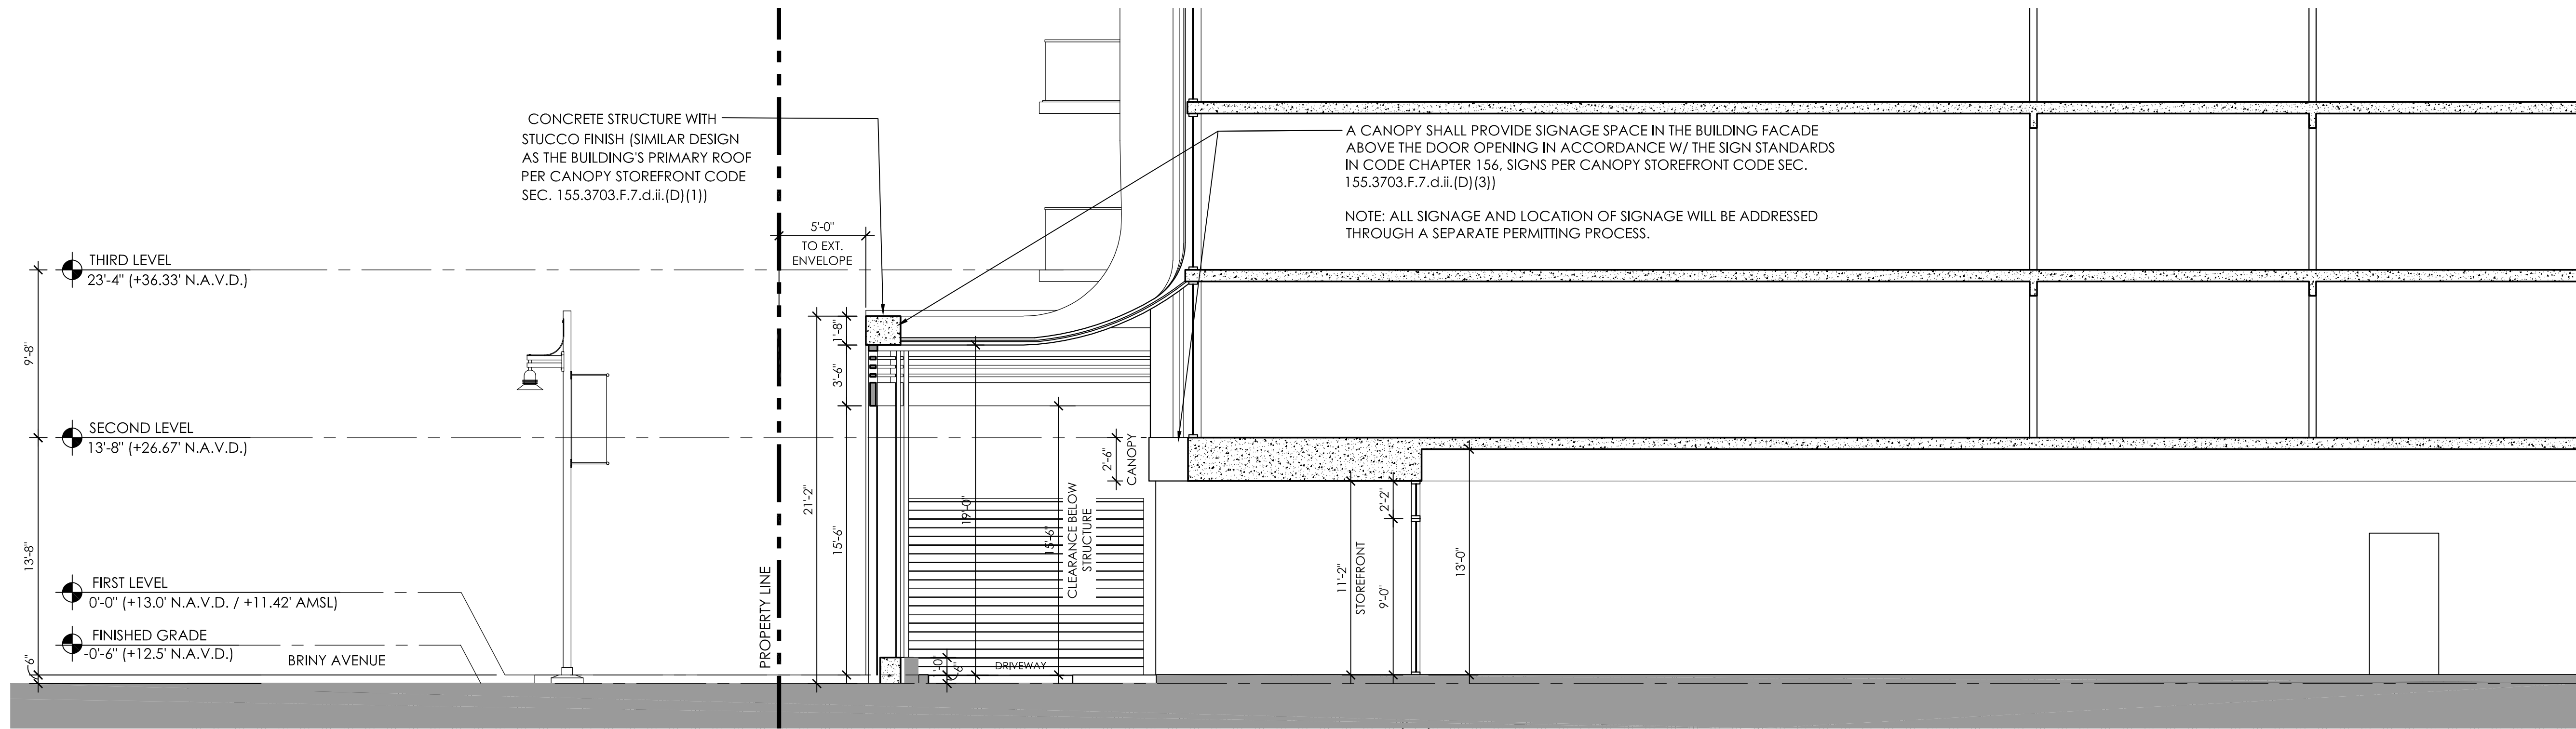

GROUND FLOOR ENTRY / CANOPY STOREFRONT SECTION

SCALE: 3/16" = 1'-0"


1  
A-304

REVISIONS

DATE:	COMM:
01/12/24	22019

580 BRINY AVE.

580 BRINY AVE.  
POMPANO BEACH, FL

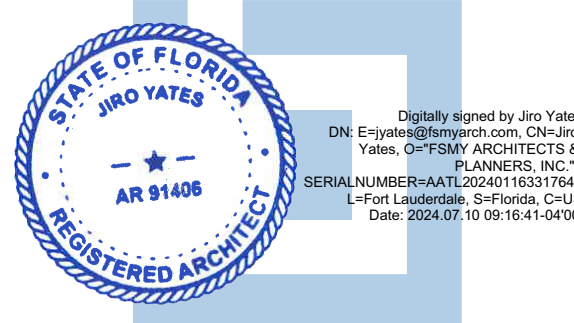

BUILDING SECTIONS

SITE PLAN APPROVAL

A-304

PRINTED ON: 07.07.24