


DESIGNED	DRAWN	CHECKED
JY	JJ	JY

R E V I S I O N S	
DATE:	COMM:
01/12/24	22019

580 BRINY AVE.


580 BRINY AVE.
POMPAÑO BEACH, FL

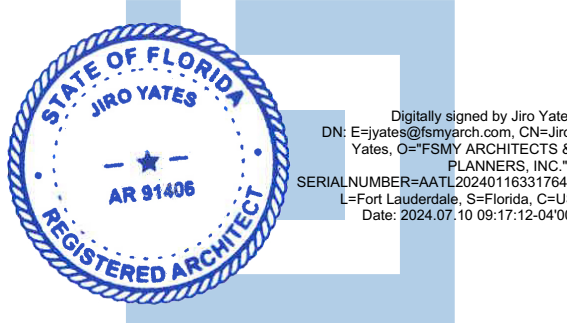


SHADOW STUDY

SITE PLAN APPROVAL

A-503

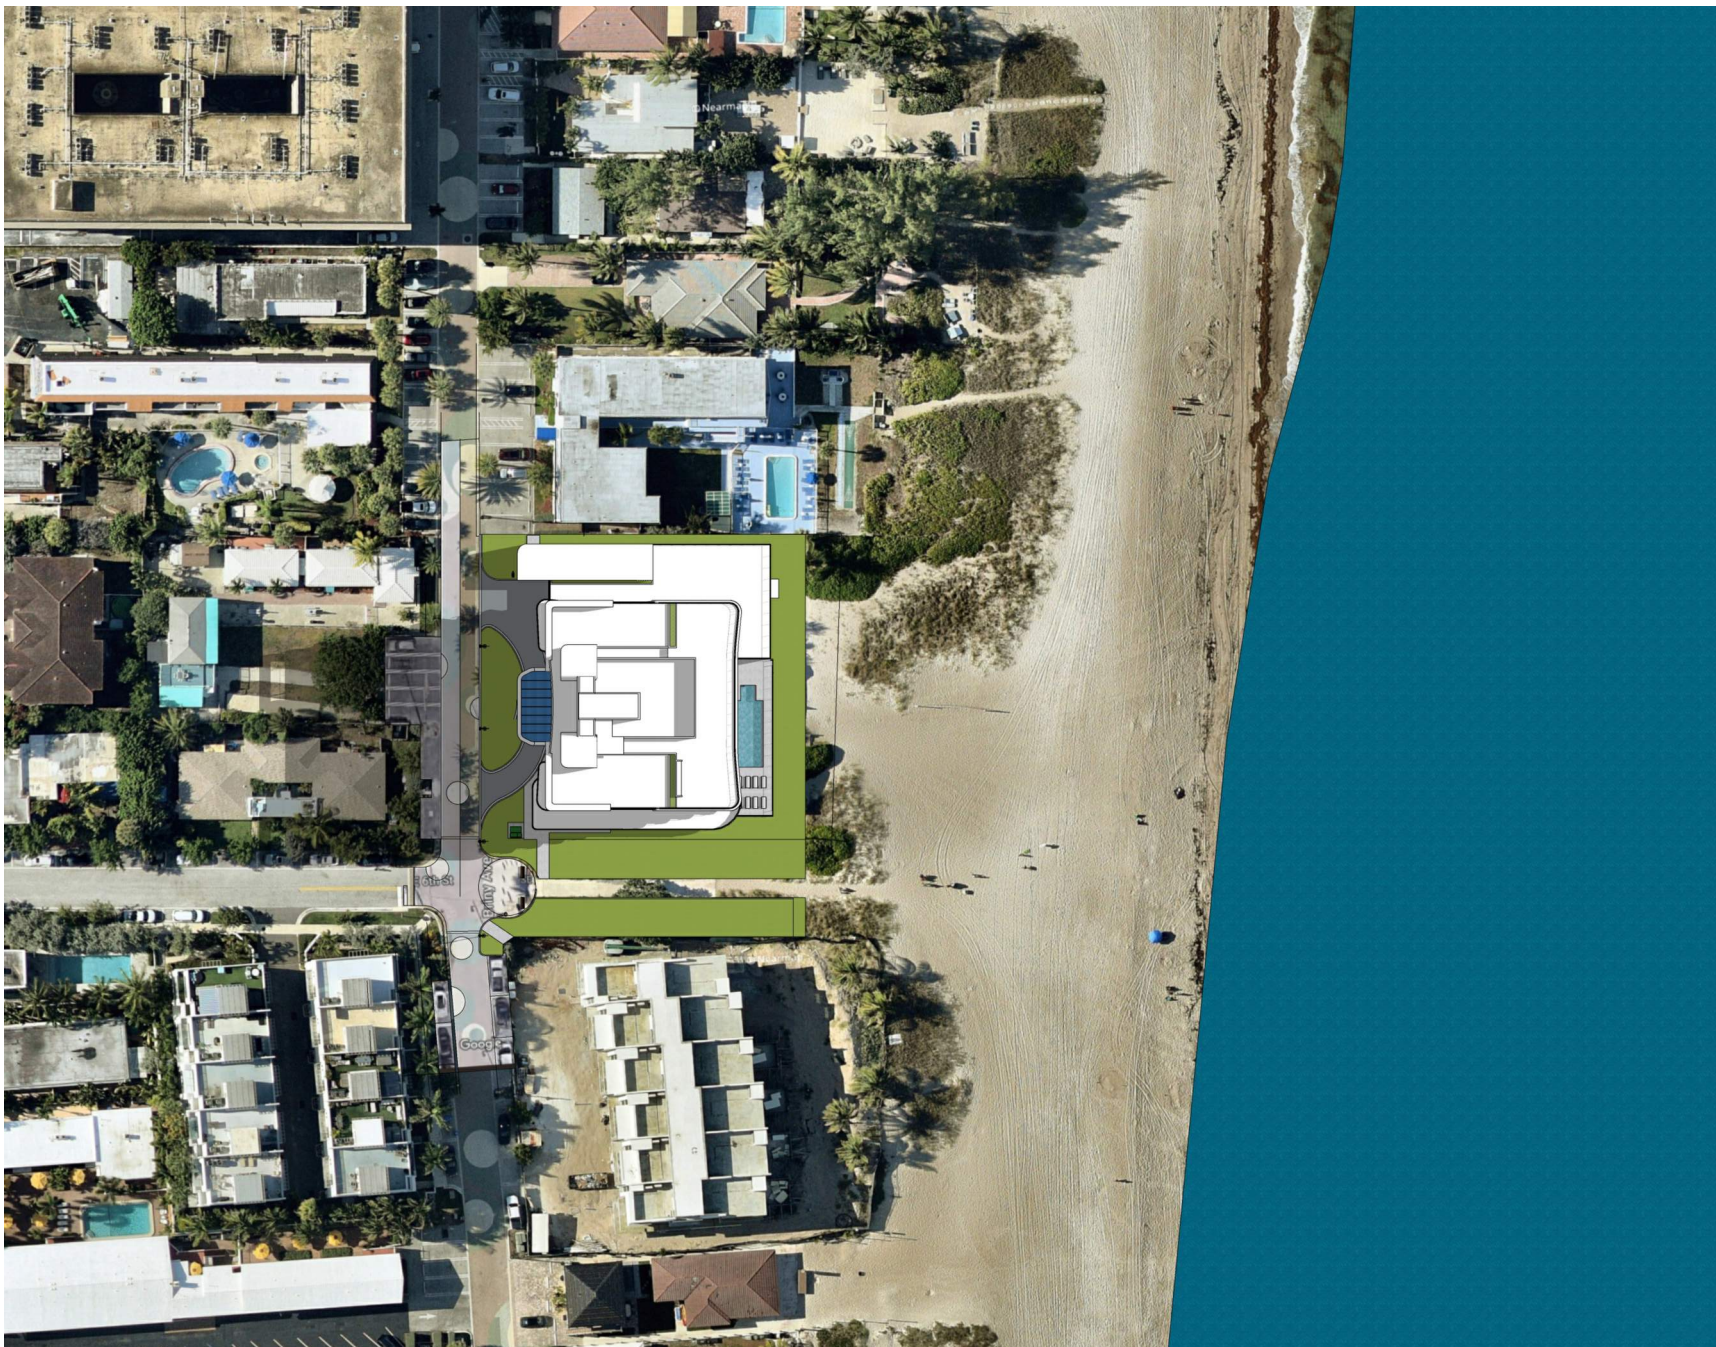


SUMMER SOLSTICE (JUN 21) - 2 HOURS AFTER SUNRISE (8:29 AM)
SCALE: N.T.S.

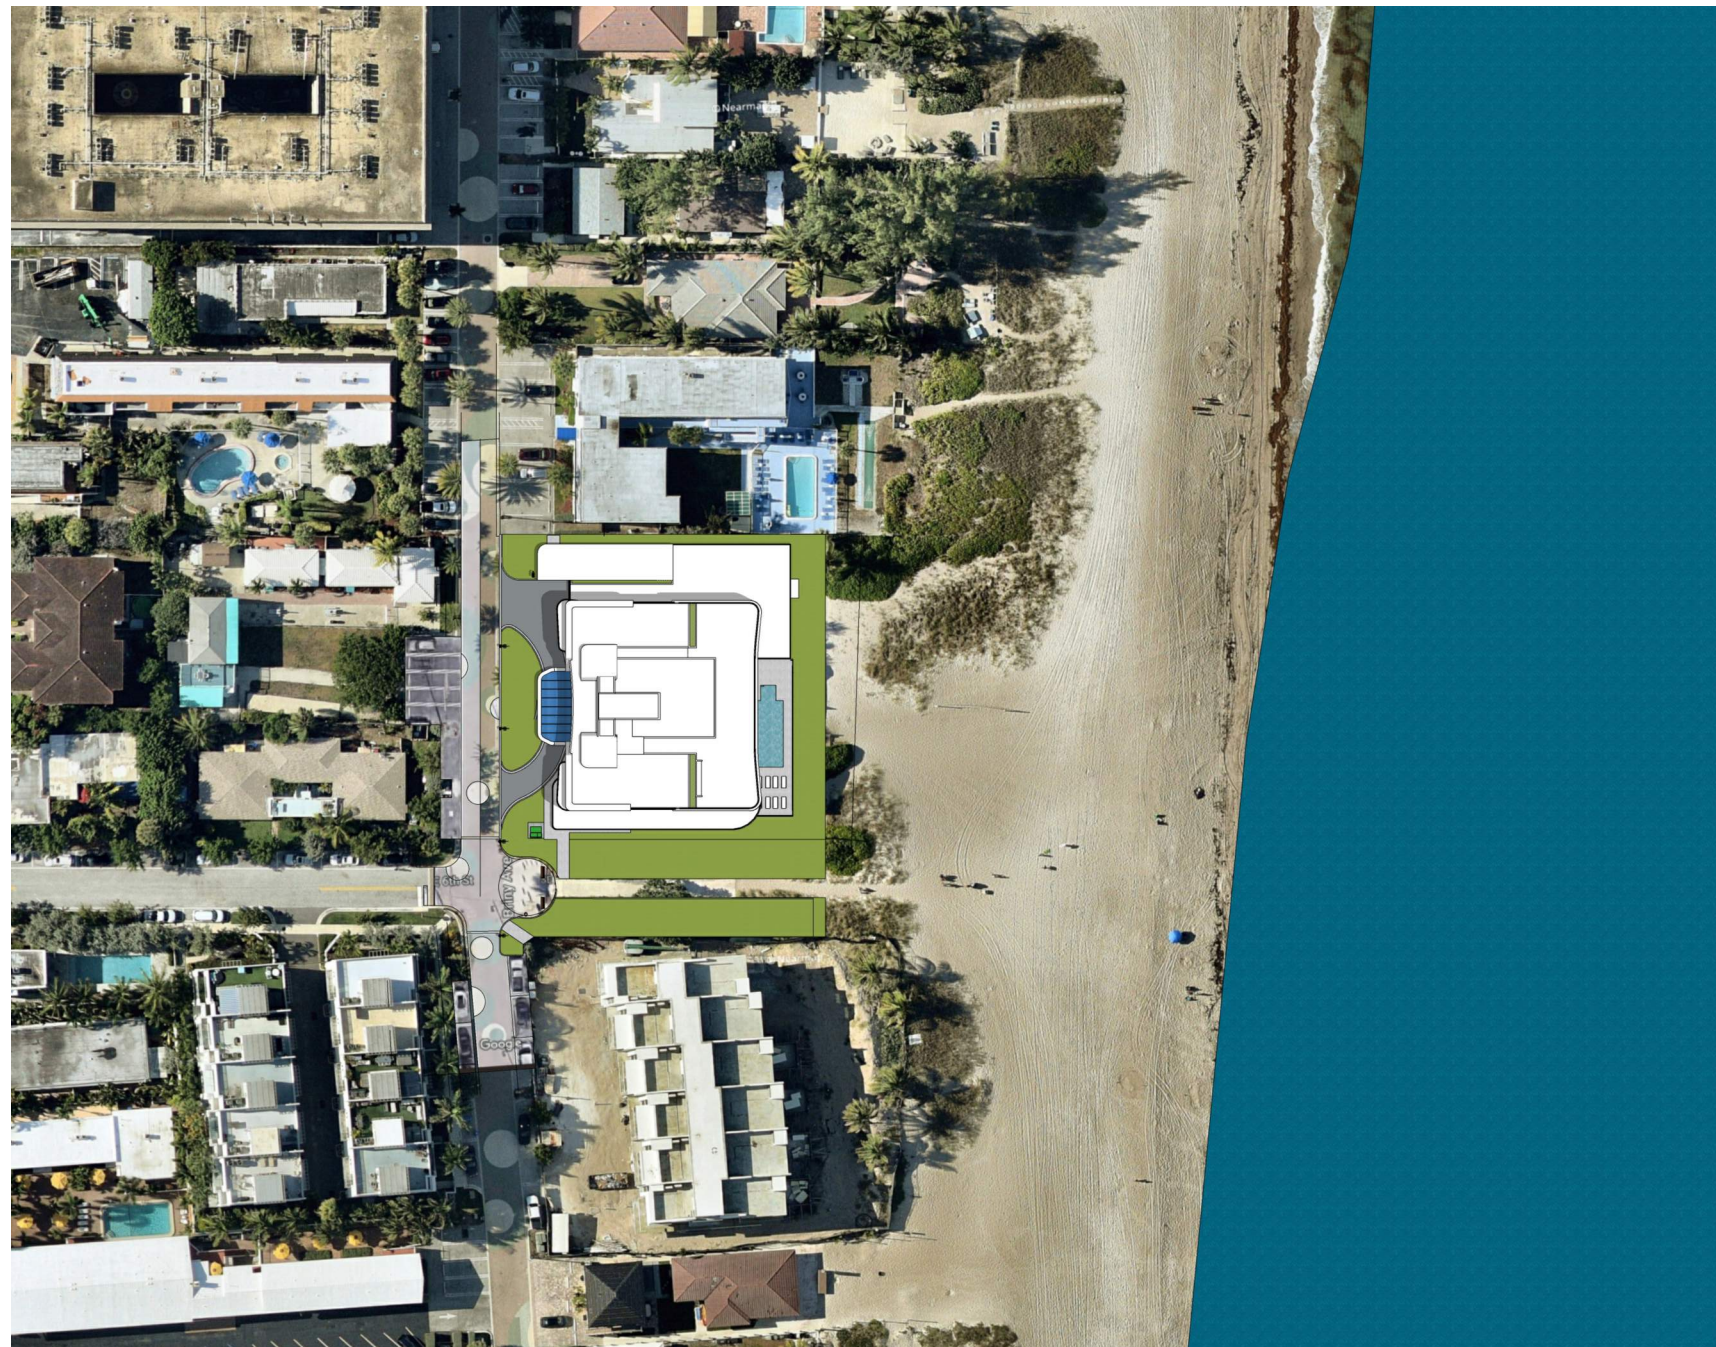

SUMMER SOLSTICE (JUN 21) - NOON (12:00 PM)
SCALE: N.T.S.




SUMMER SOLSTICE (JUN 21) - 2 HOURS BEFORE SUNSET (6:16 PM)
SCALE: N.T.S.

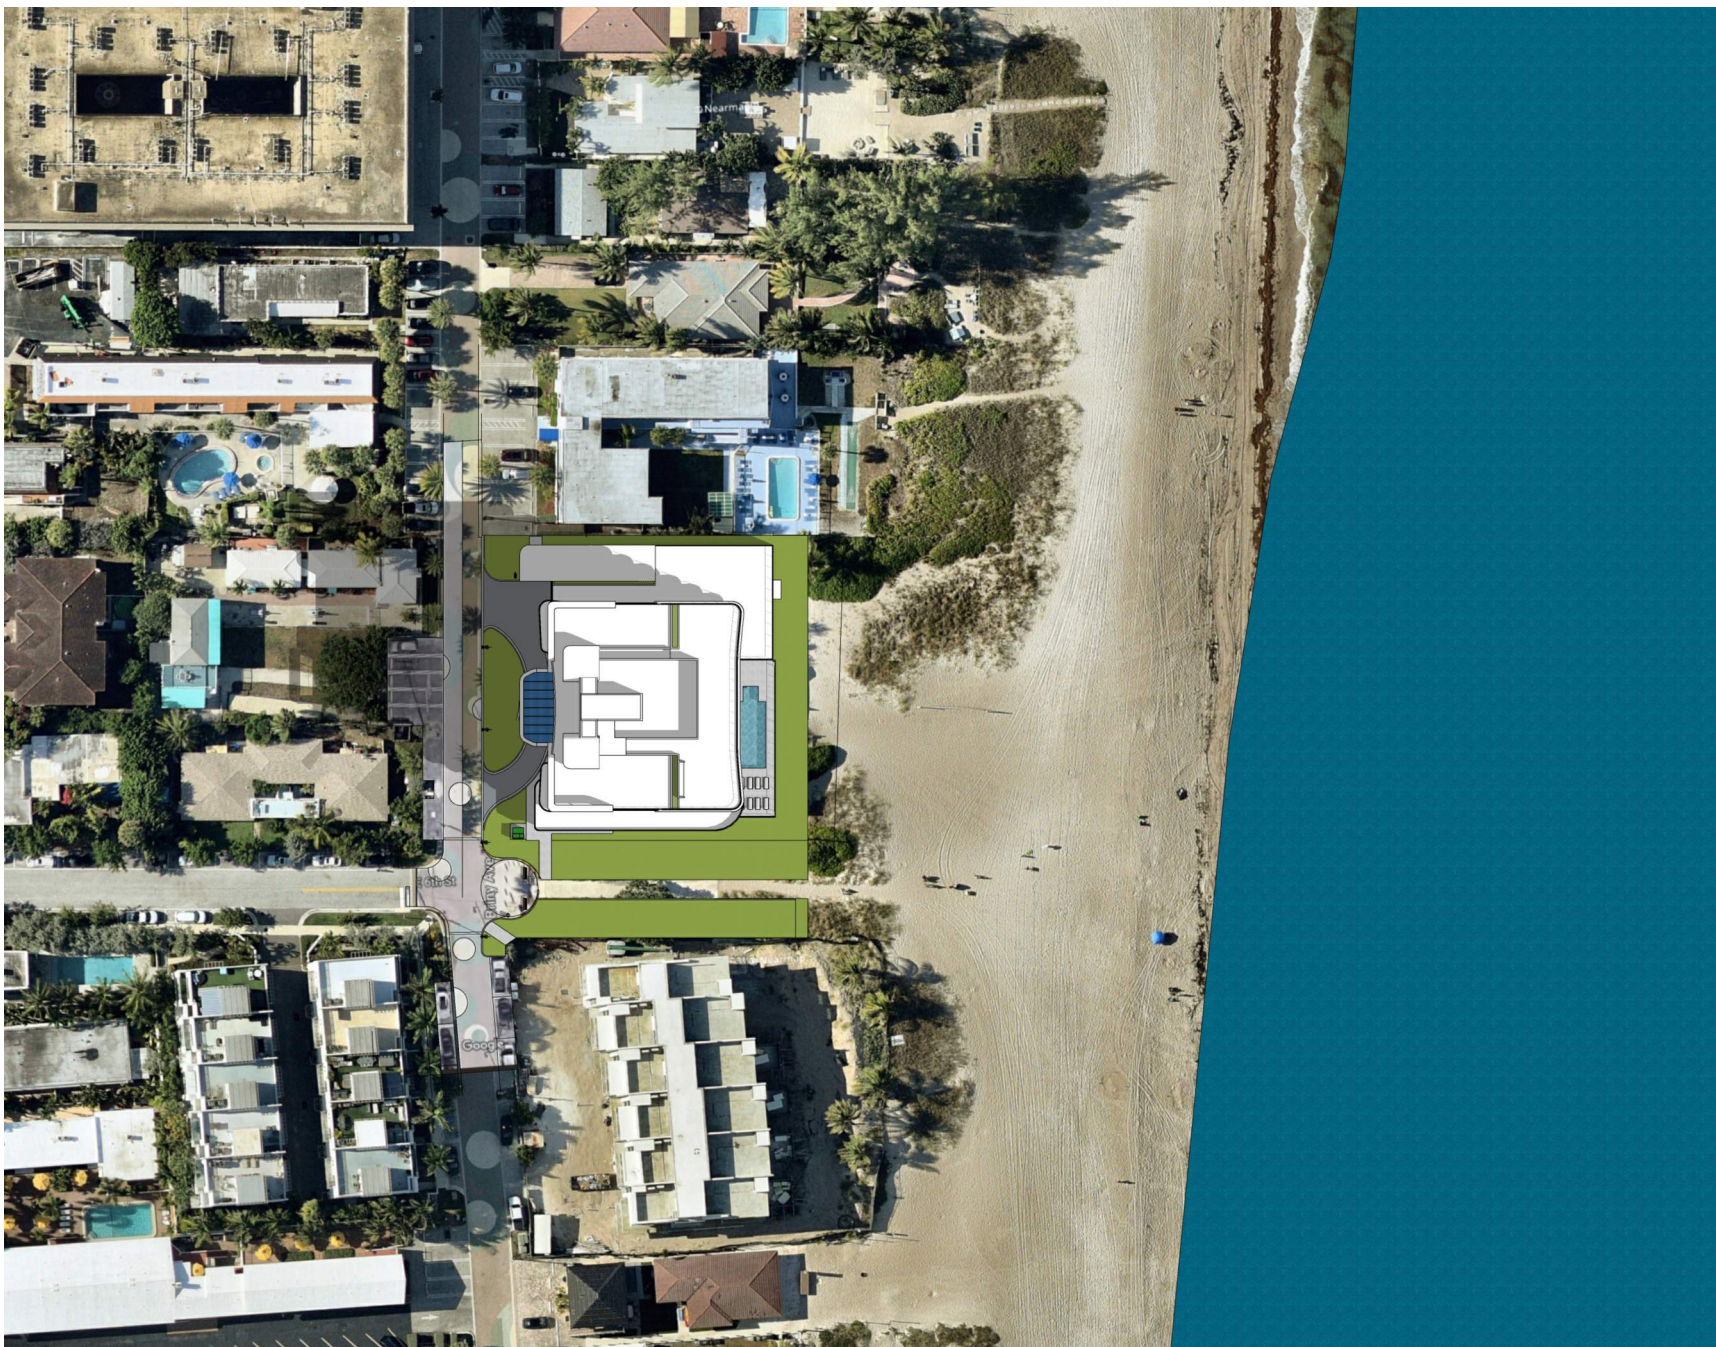

FALL EQUINOX (SEPT 23) - 2 HOURS AFTER SUNRISE (9:09 AM)
SCALE: N.T.S.



FALL EQUINOX (SEPT 23) - NOON (12:00 PM)
SCALE: N.T.S.

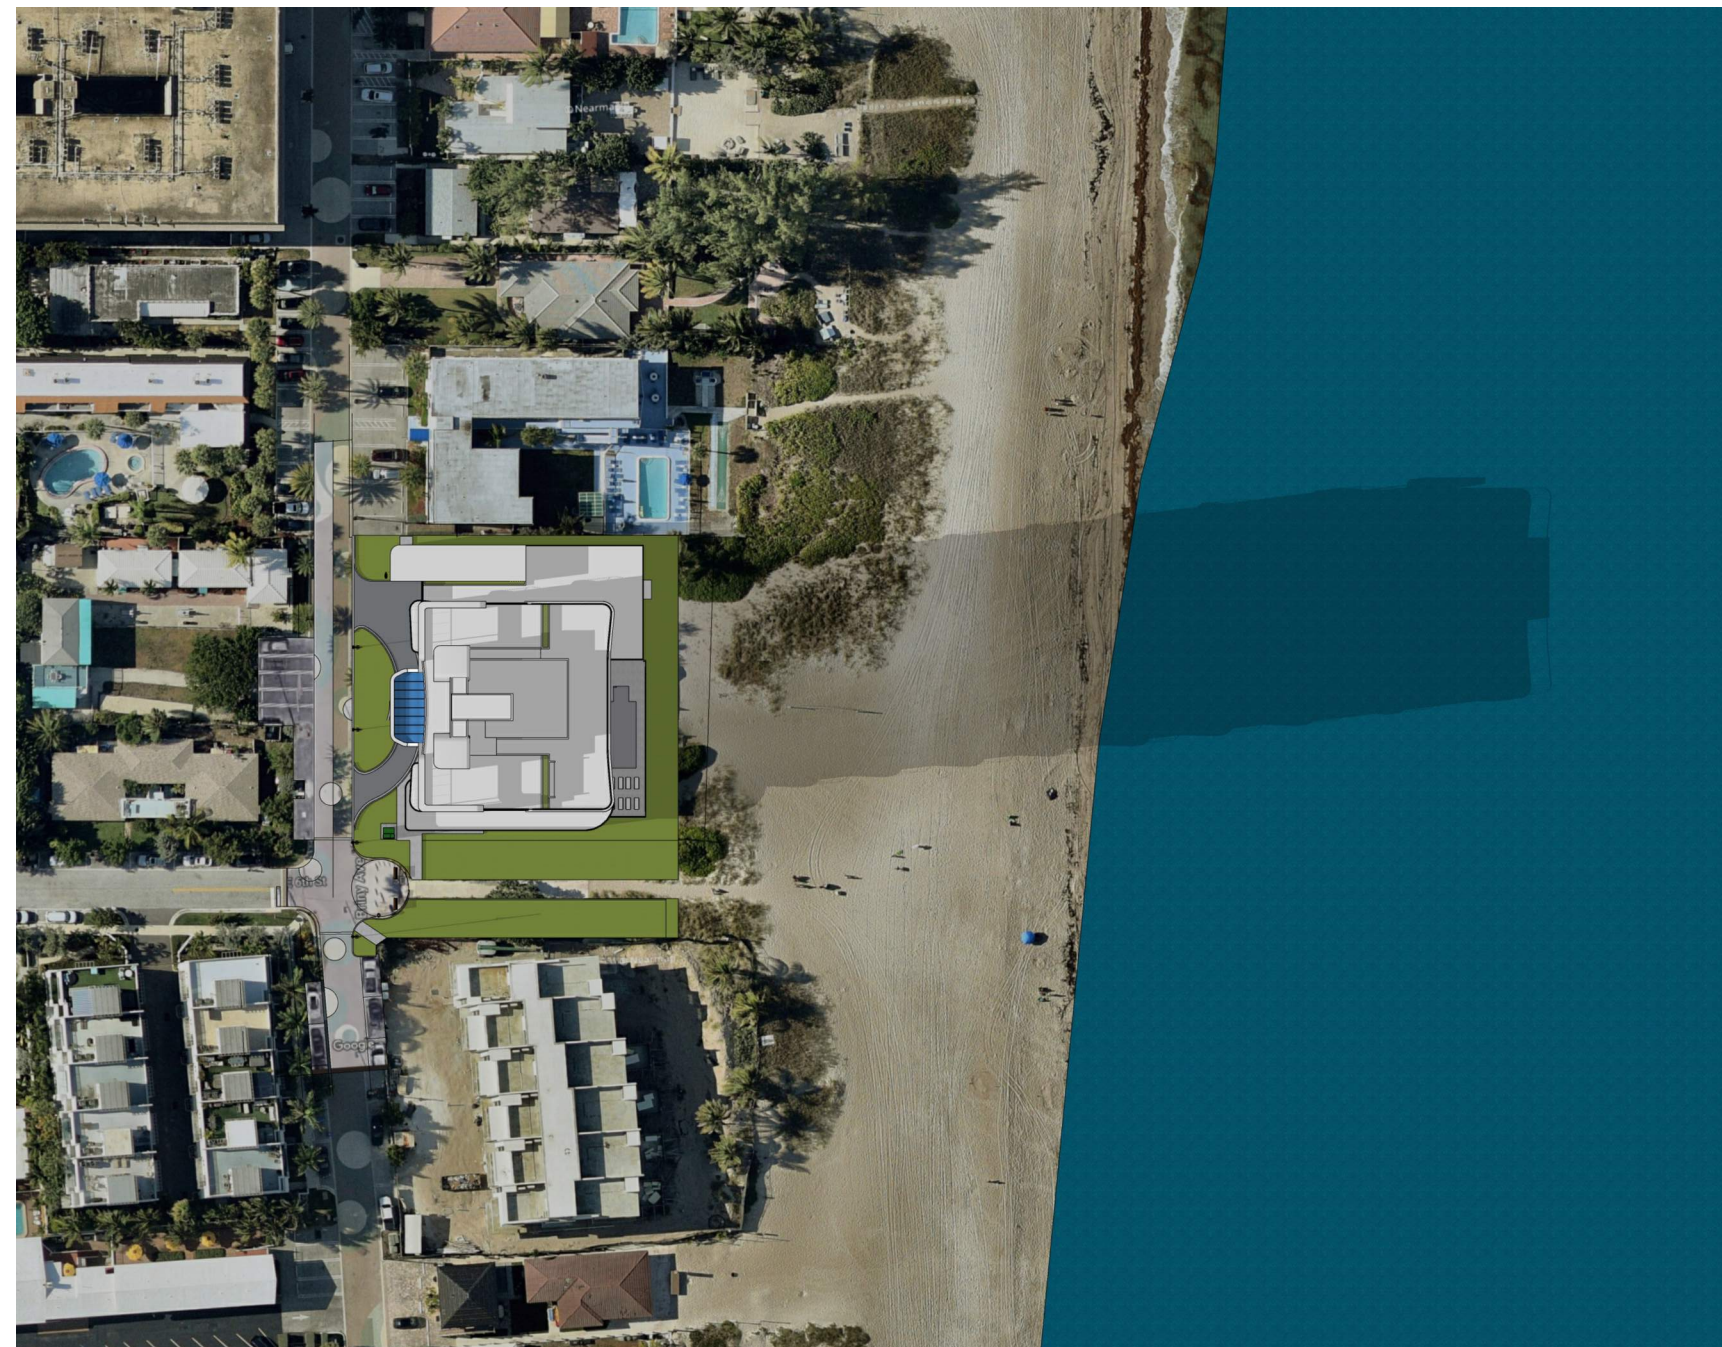

FALL EQUINOX (SEPT 23) - 2 HOURS BEFORE SUNSET (5:16 PM)
SCALE: N.T.S.

PRINTED ON: 07.08.24