



THE SATORI
AT LIGHTHOUSE POINT

4211 N FEDERAL HWY
POMPANO BEACH, FL 33064

SUBMITTALS:

FIFTH LEVEL
FLOOR PLAN
A1.5

PROJECT NUMBER: 25-008

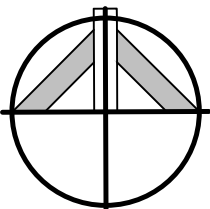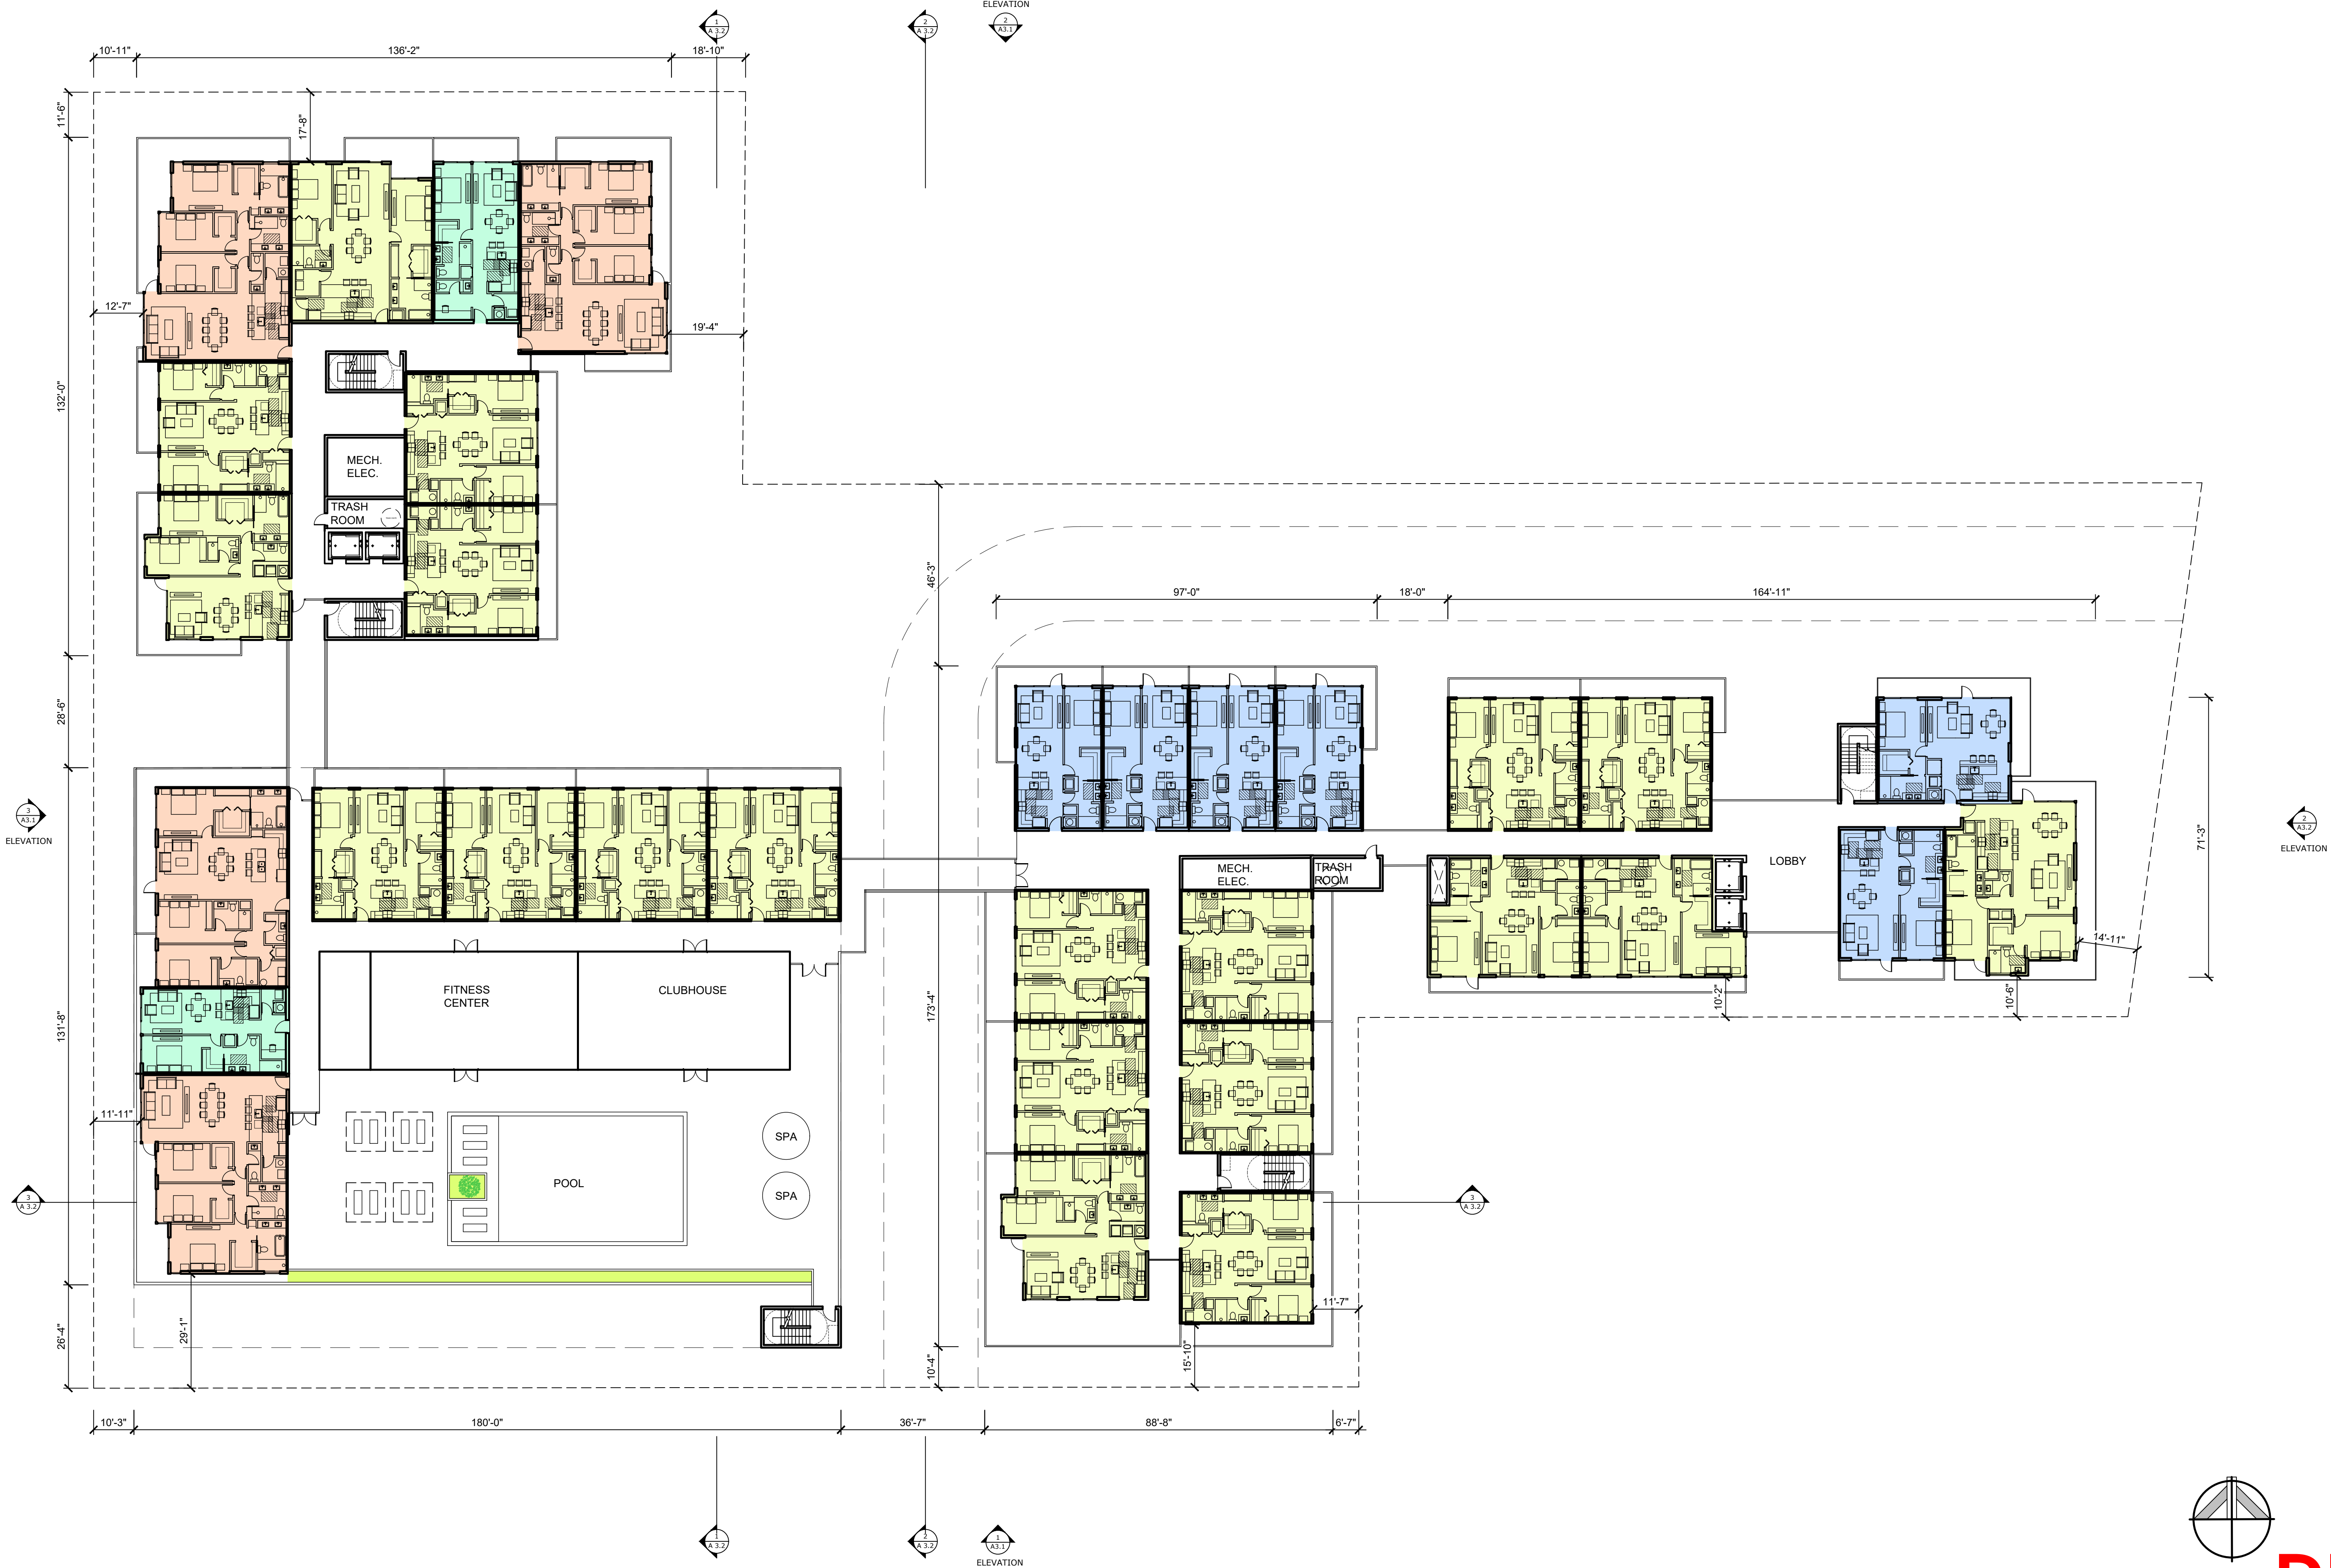

FIFTH LEVEL, FLOOR PLAN
SCALE: 1/32"=1'-0"

1