
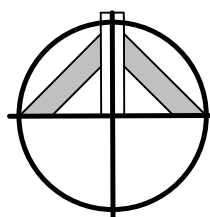


THE SATORI
AT LIGHTHOUSE POINT
4211 N FEDERAL HWY
POMPANO BEACH, FL 33064

SUBMITTALS:

ROOF PLAN
A1.9

PROJECT NUMBER: 25-008

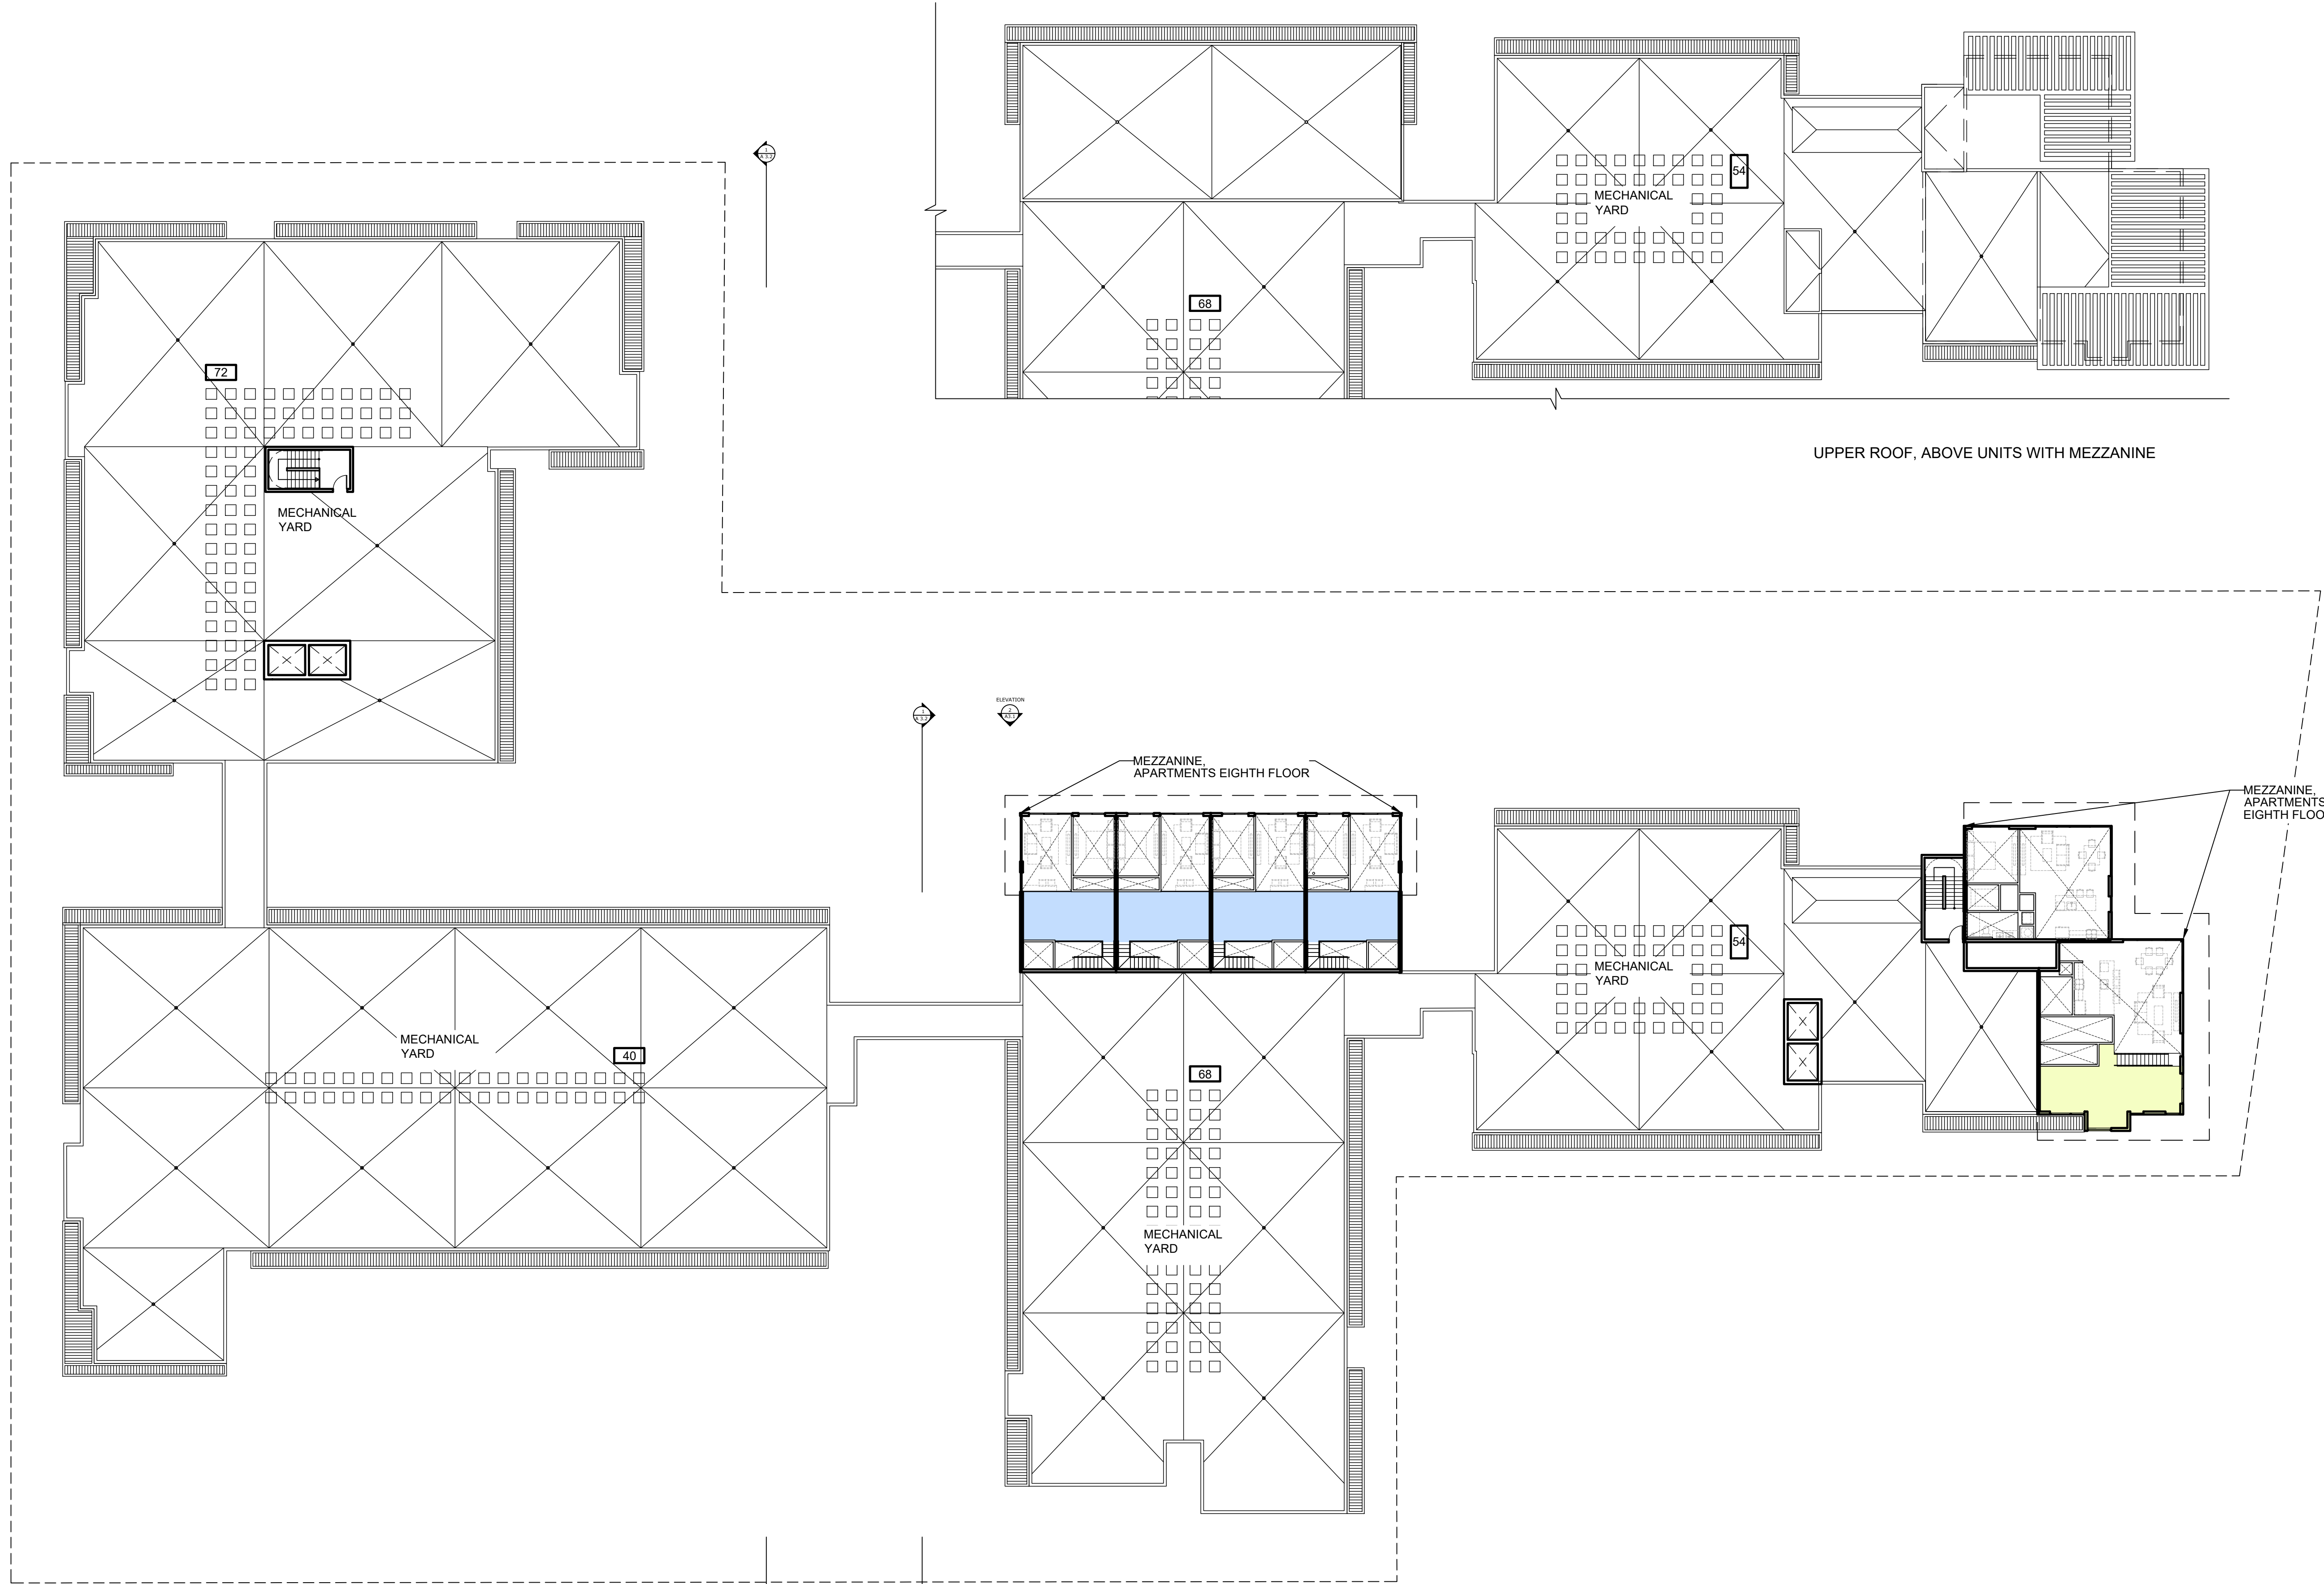

ROOF PLAN
SCALE: 1/32"=1'-0"

1