




EAST ELEVATION
BUILDING 12 SCALE: 1/4"=1'-0"

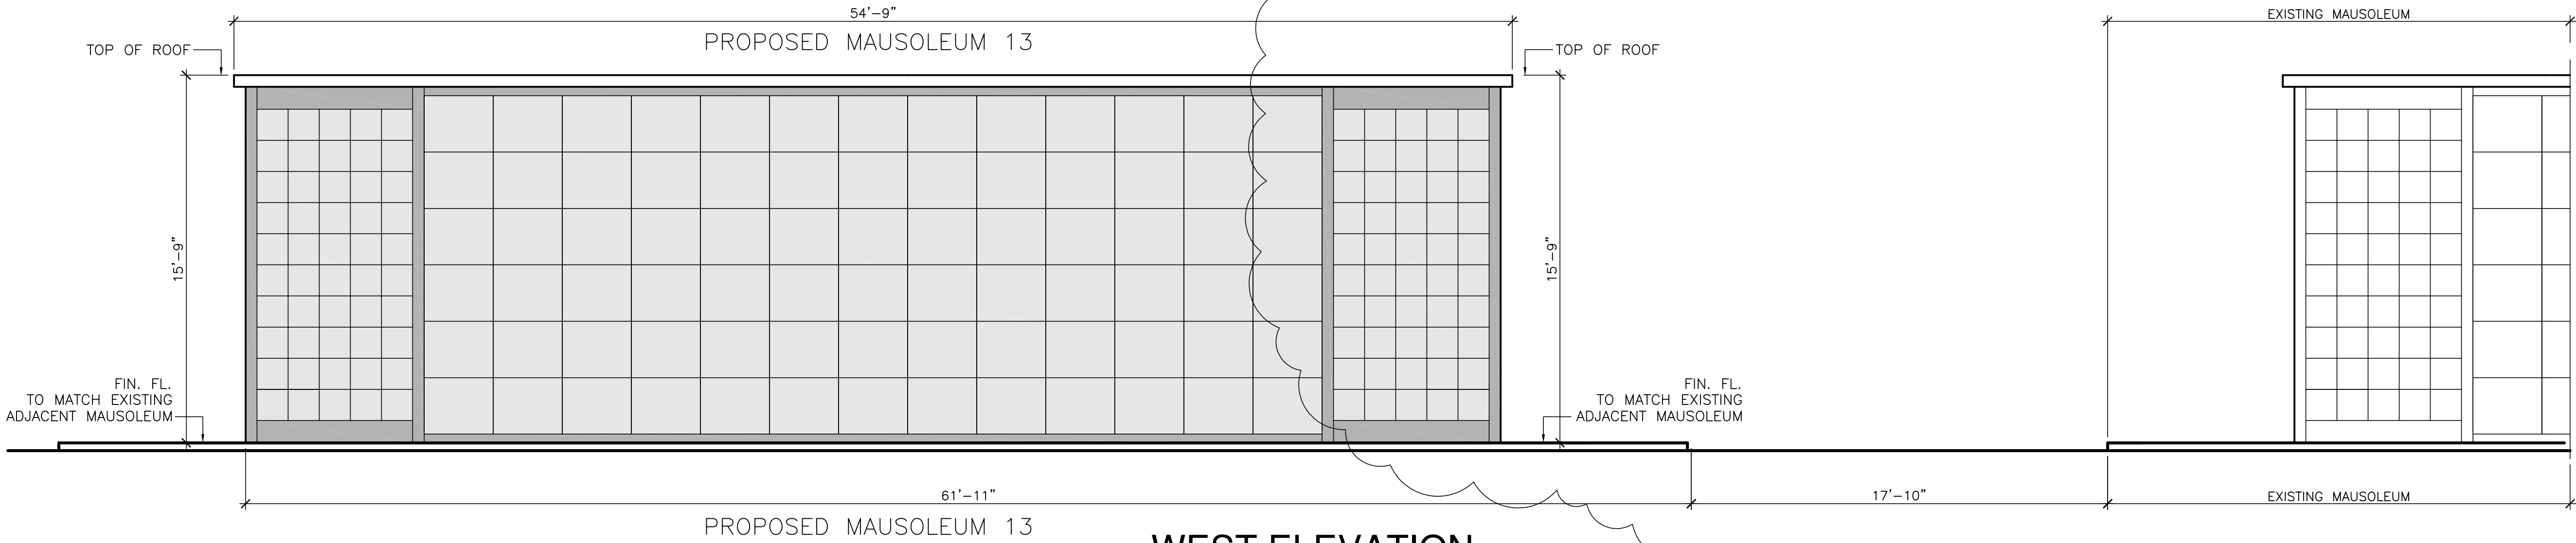

WEST ELEVATION
BUILDING 12 SCALE: 1/4"=1'-0"

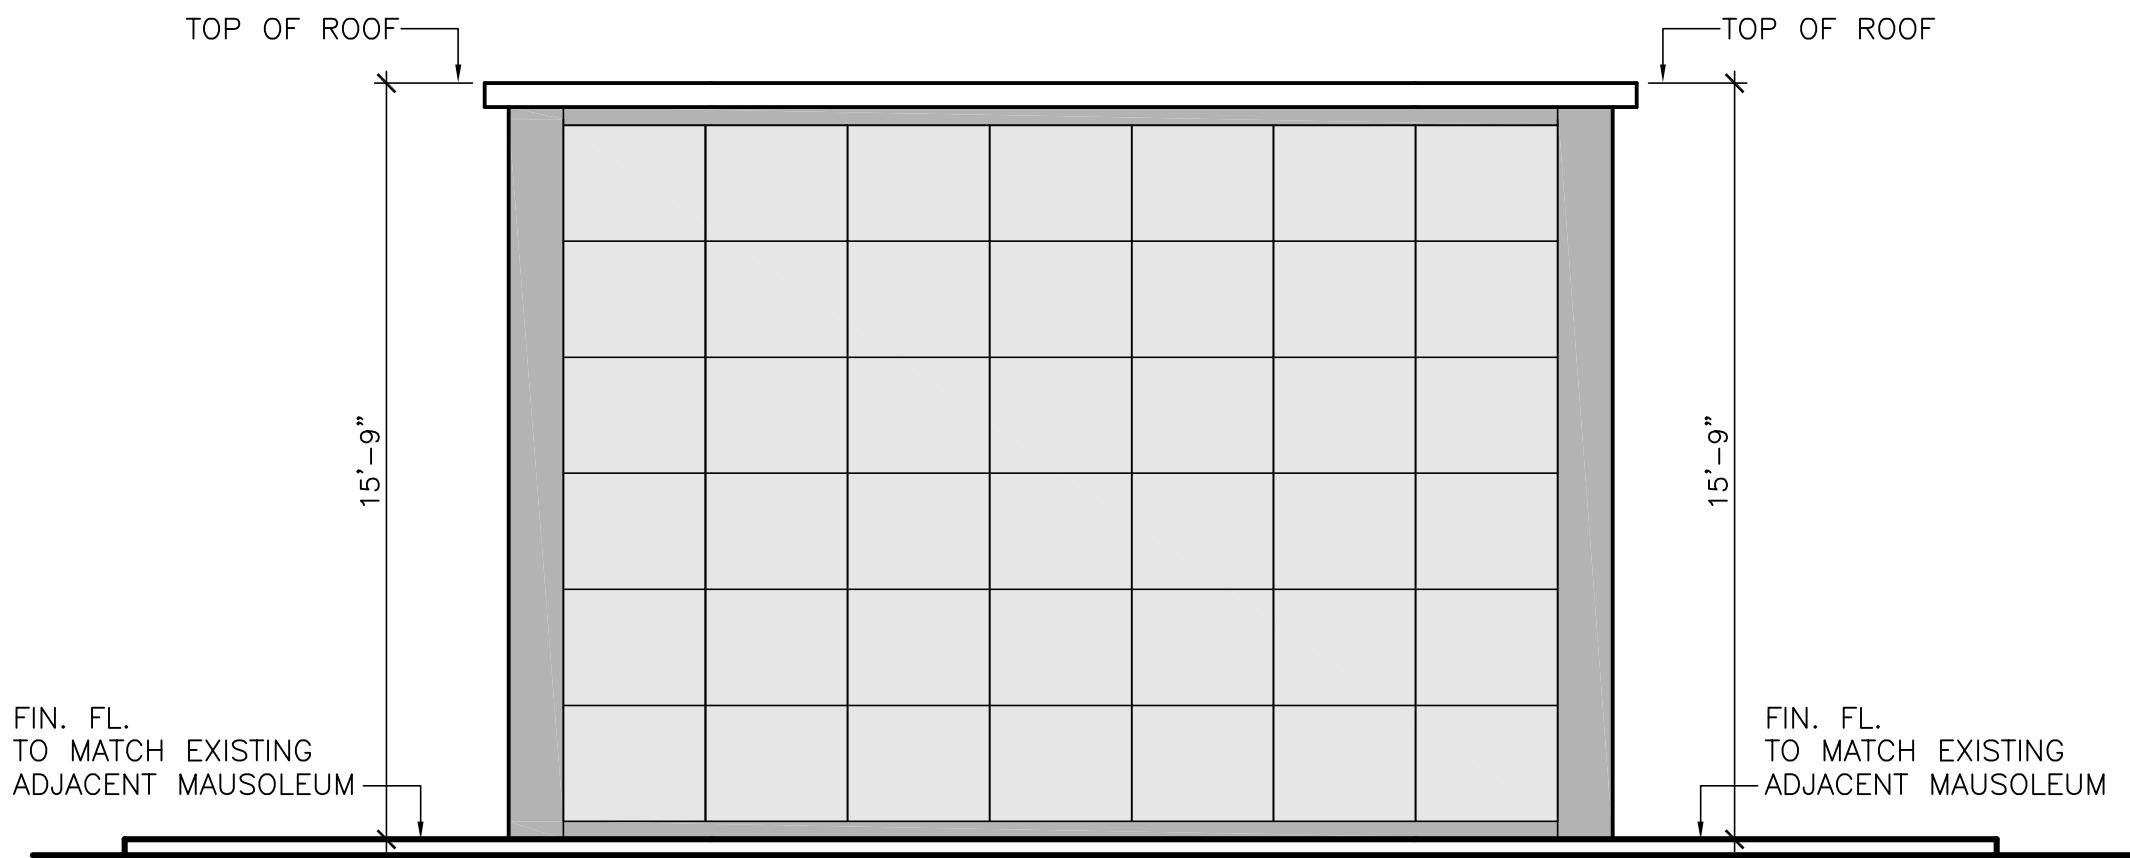

NORTH ELEVATION
BUILDING 12 SCALE: 1/4"=1'-0"

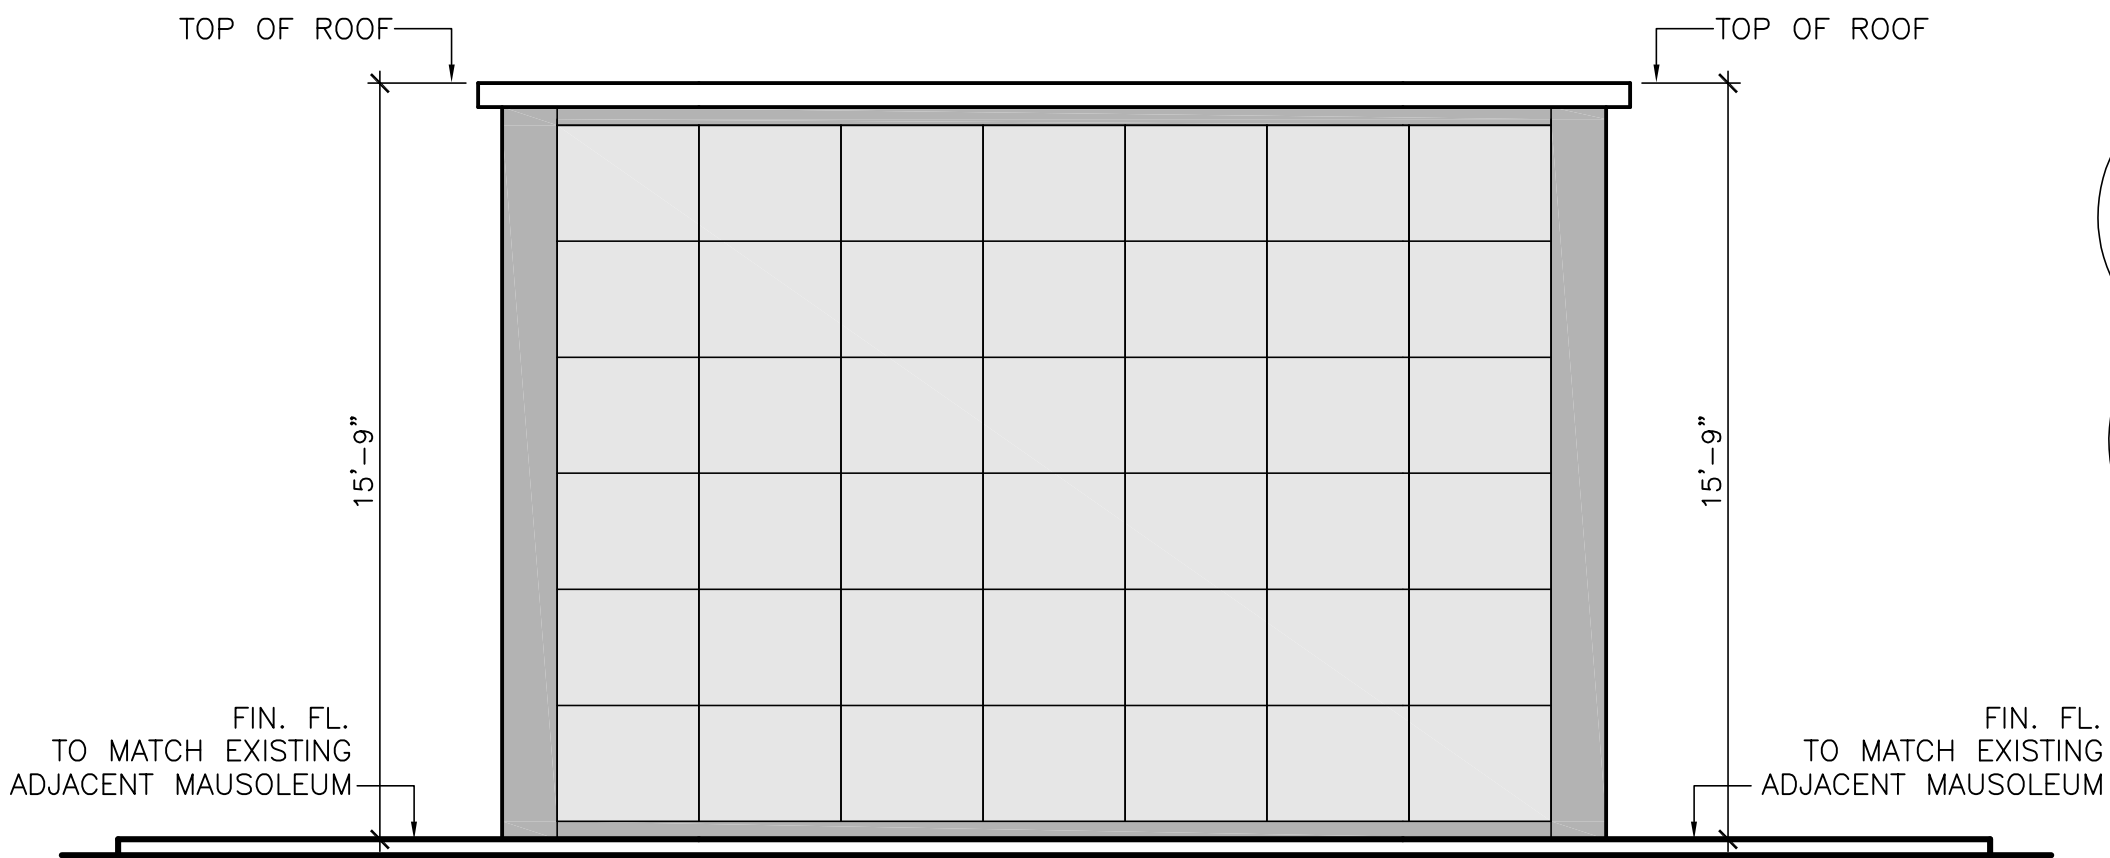

SOUTH ELEVATION
BUILDING 12 SCALE: 1/4"=1'-0"

BUILDINGS AREAS	
MAUSOLEUM 12 (PROPOSED)	1,236 SF
TOTAL	1,236 SF
REMARKS	

TOTAL OF CRYPTS MAUSOLEUM 12	
SINGLES	162 CRYPTS
TANDEMS	78 CRYPTS X 2 = 156 CRYPTS
COUCH	-----
TOTAL	318 CRYPTS
NICHES	200 NICHES

