


PZ25- 12000004
11/19/2025

AR 0008428

Tapia-Ruano Architect Inc.
1753 SW 23rd TERRACE
Miami, Florida, 33145 (786) 457-6115

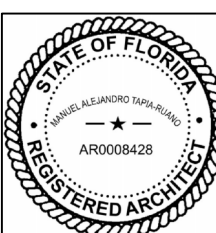


Proposed Mausoleum Building At Forest Lawn Memorial Gardens 200 WEST CORPANS ROAD POMPANO BEACH FLORIDA

Revisions:

Date: 02-18-25

Comm. No. 2405

C-1

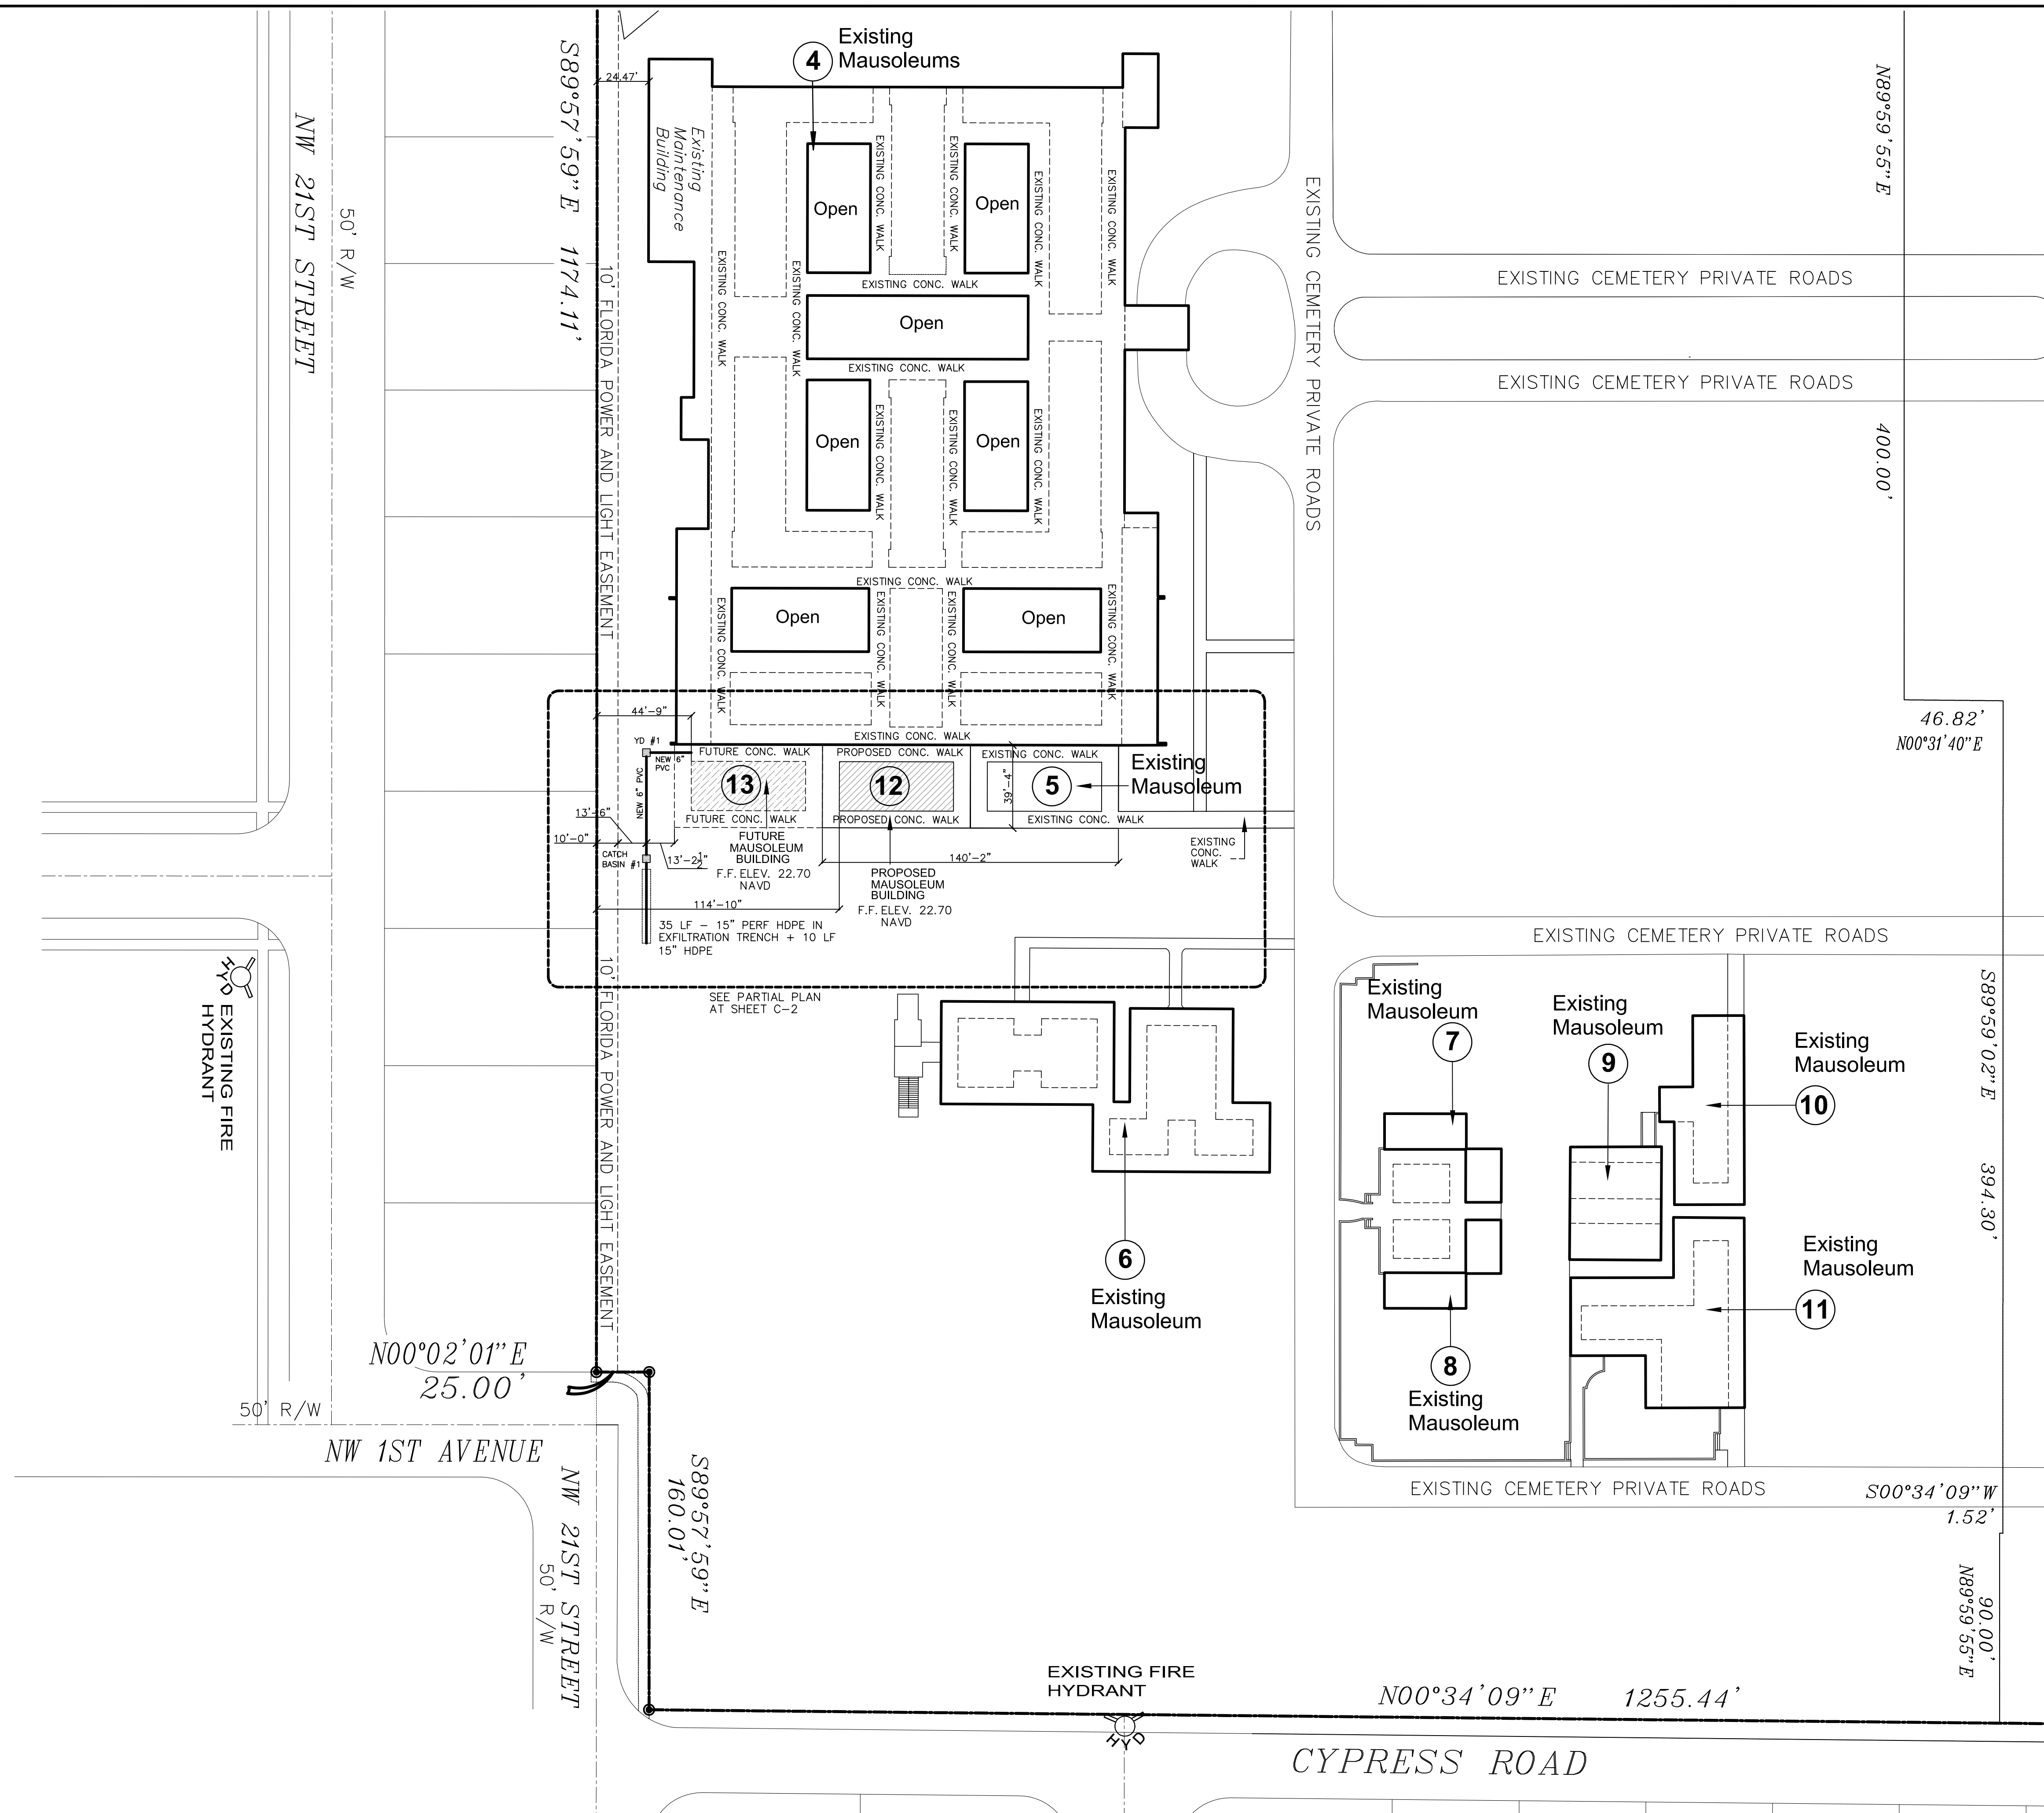

**Received after DRC Meeting
to address DRC comments
prior to the submission of a
Building Permit Application.**

ARPER
CONSULTING
ENGINEERS
ARPER Engineering
1900 NW 44th Avenue, Suite 300
Miami Florida 33126
(305) 741-4466
P223-12800004
Alejandro Ramirez, PE 52742
04.02.2025

This item has been digitally signed and sealed by Alejandro Ramirez, PE on: see seal date Printed copies of this document are not considered signed and sealed and the signature must be verified on any electronic copies.

DRAINAGE SITE PLAN

BUILDING 12 - FUTURE 13

SCALE: 1/4"=1'-0"



This item has been digitally signed and sealed by Alejandro Ramirez, PE on: see seal date Printed copies of this document are not considered signed and sealed and the signature must be verified on any electronic copies.