
**Proposed Mausoleum Building At**
Forest Lawn Memorial Gardens
200 WEST COPANS ROAD POMPANO BEACH FLORIDARevisions:
Rev-2: 10-01-25

Date: 02-18-25

Comm. No. 2405

**GRADING PLAN**
BUILDING 12

SCALE: 1"=40'

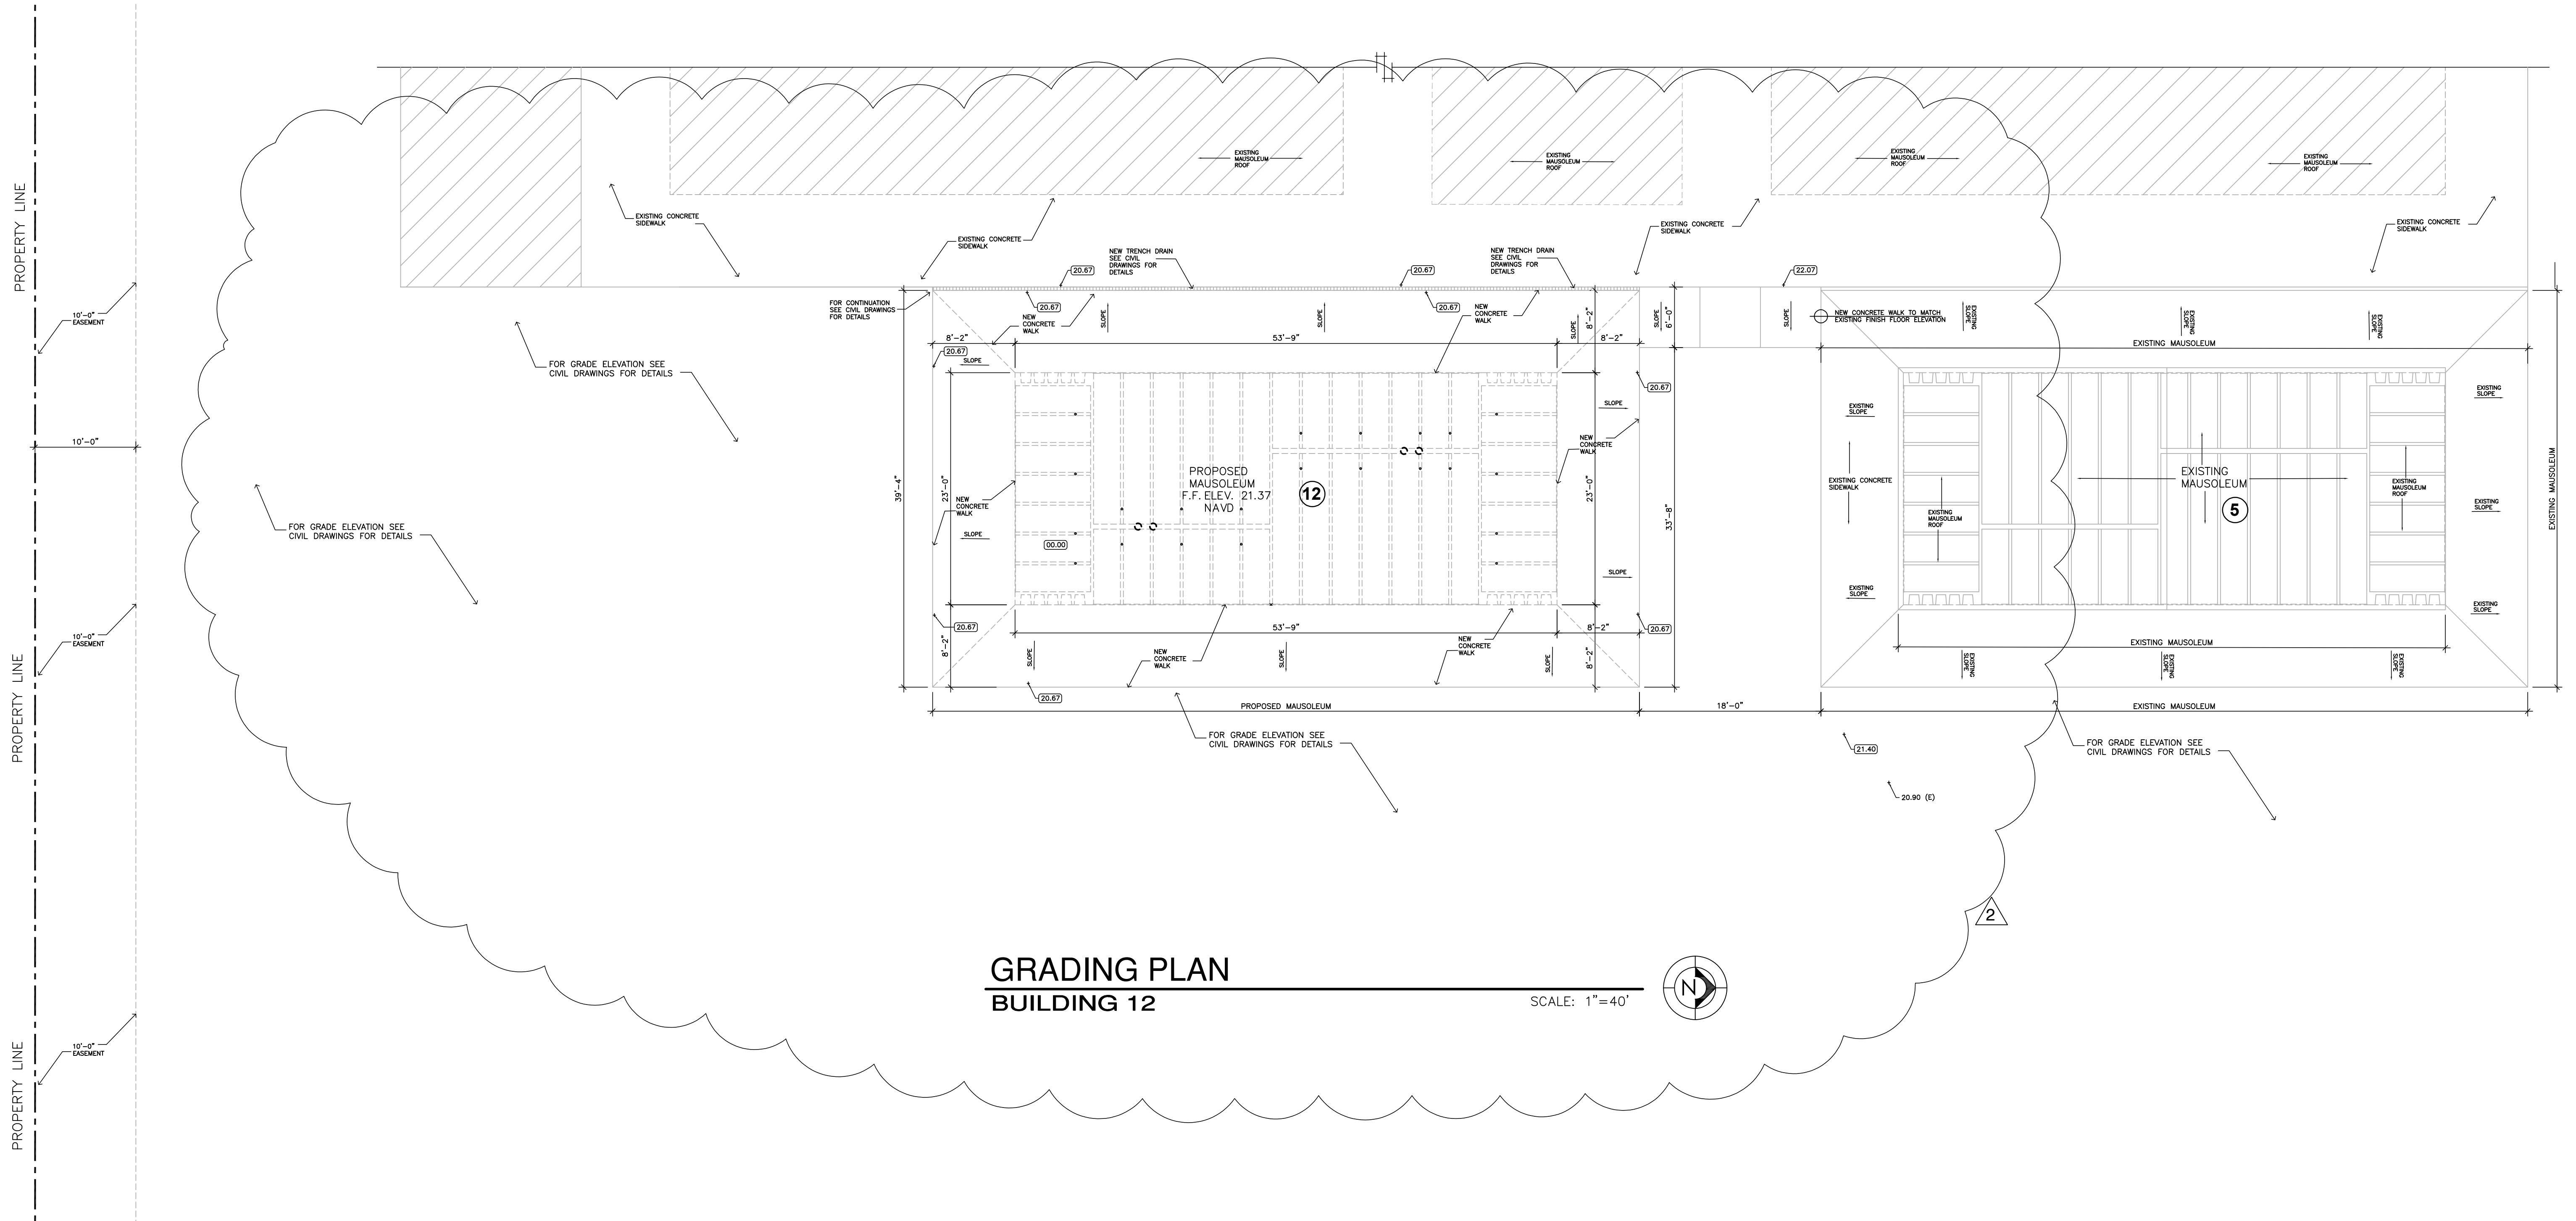

This item has been digitally signed
and sealed by Alejandro Ramirez,
PE on: see seal date Printed
copies of this document are not
considered signed and sealed and
the signature must be verified on
any electronic copies.

ARPER
CONSULTING
ENGINEERSARPER Engineering
811 NW 43rd Avenue Suite 301
Miami Florida 33126
(305) 741-4466
www.arper.us
Alejandro Ramirez, PE 52742