


PZ25- 12000030
11/19/2025

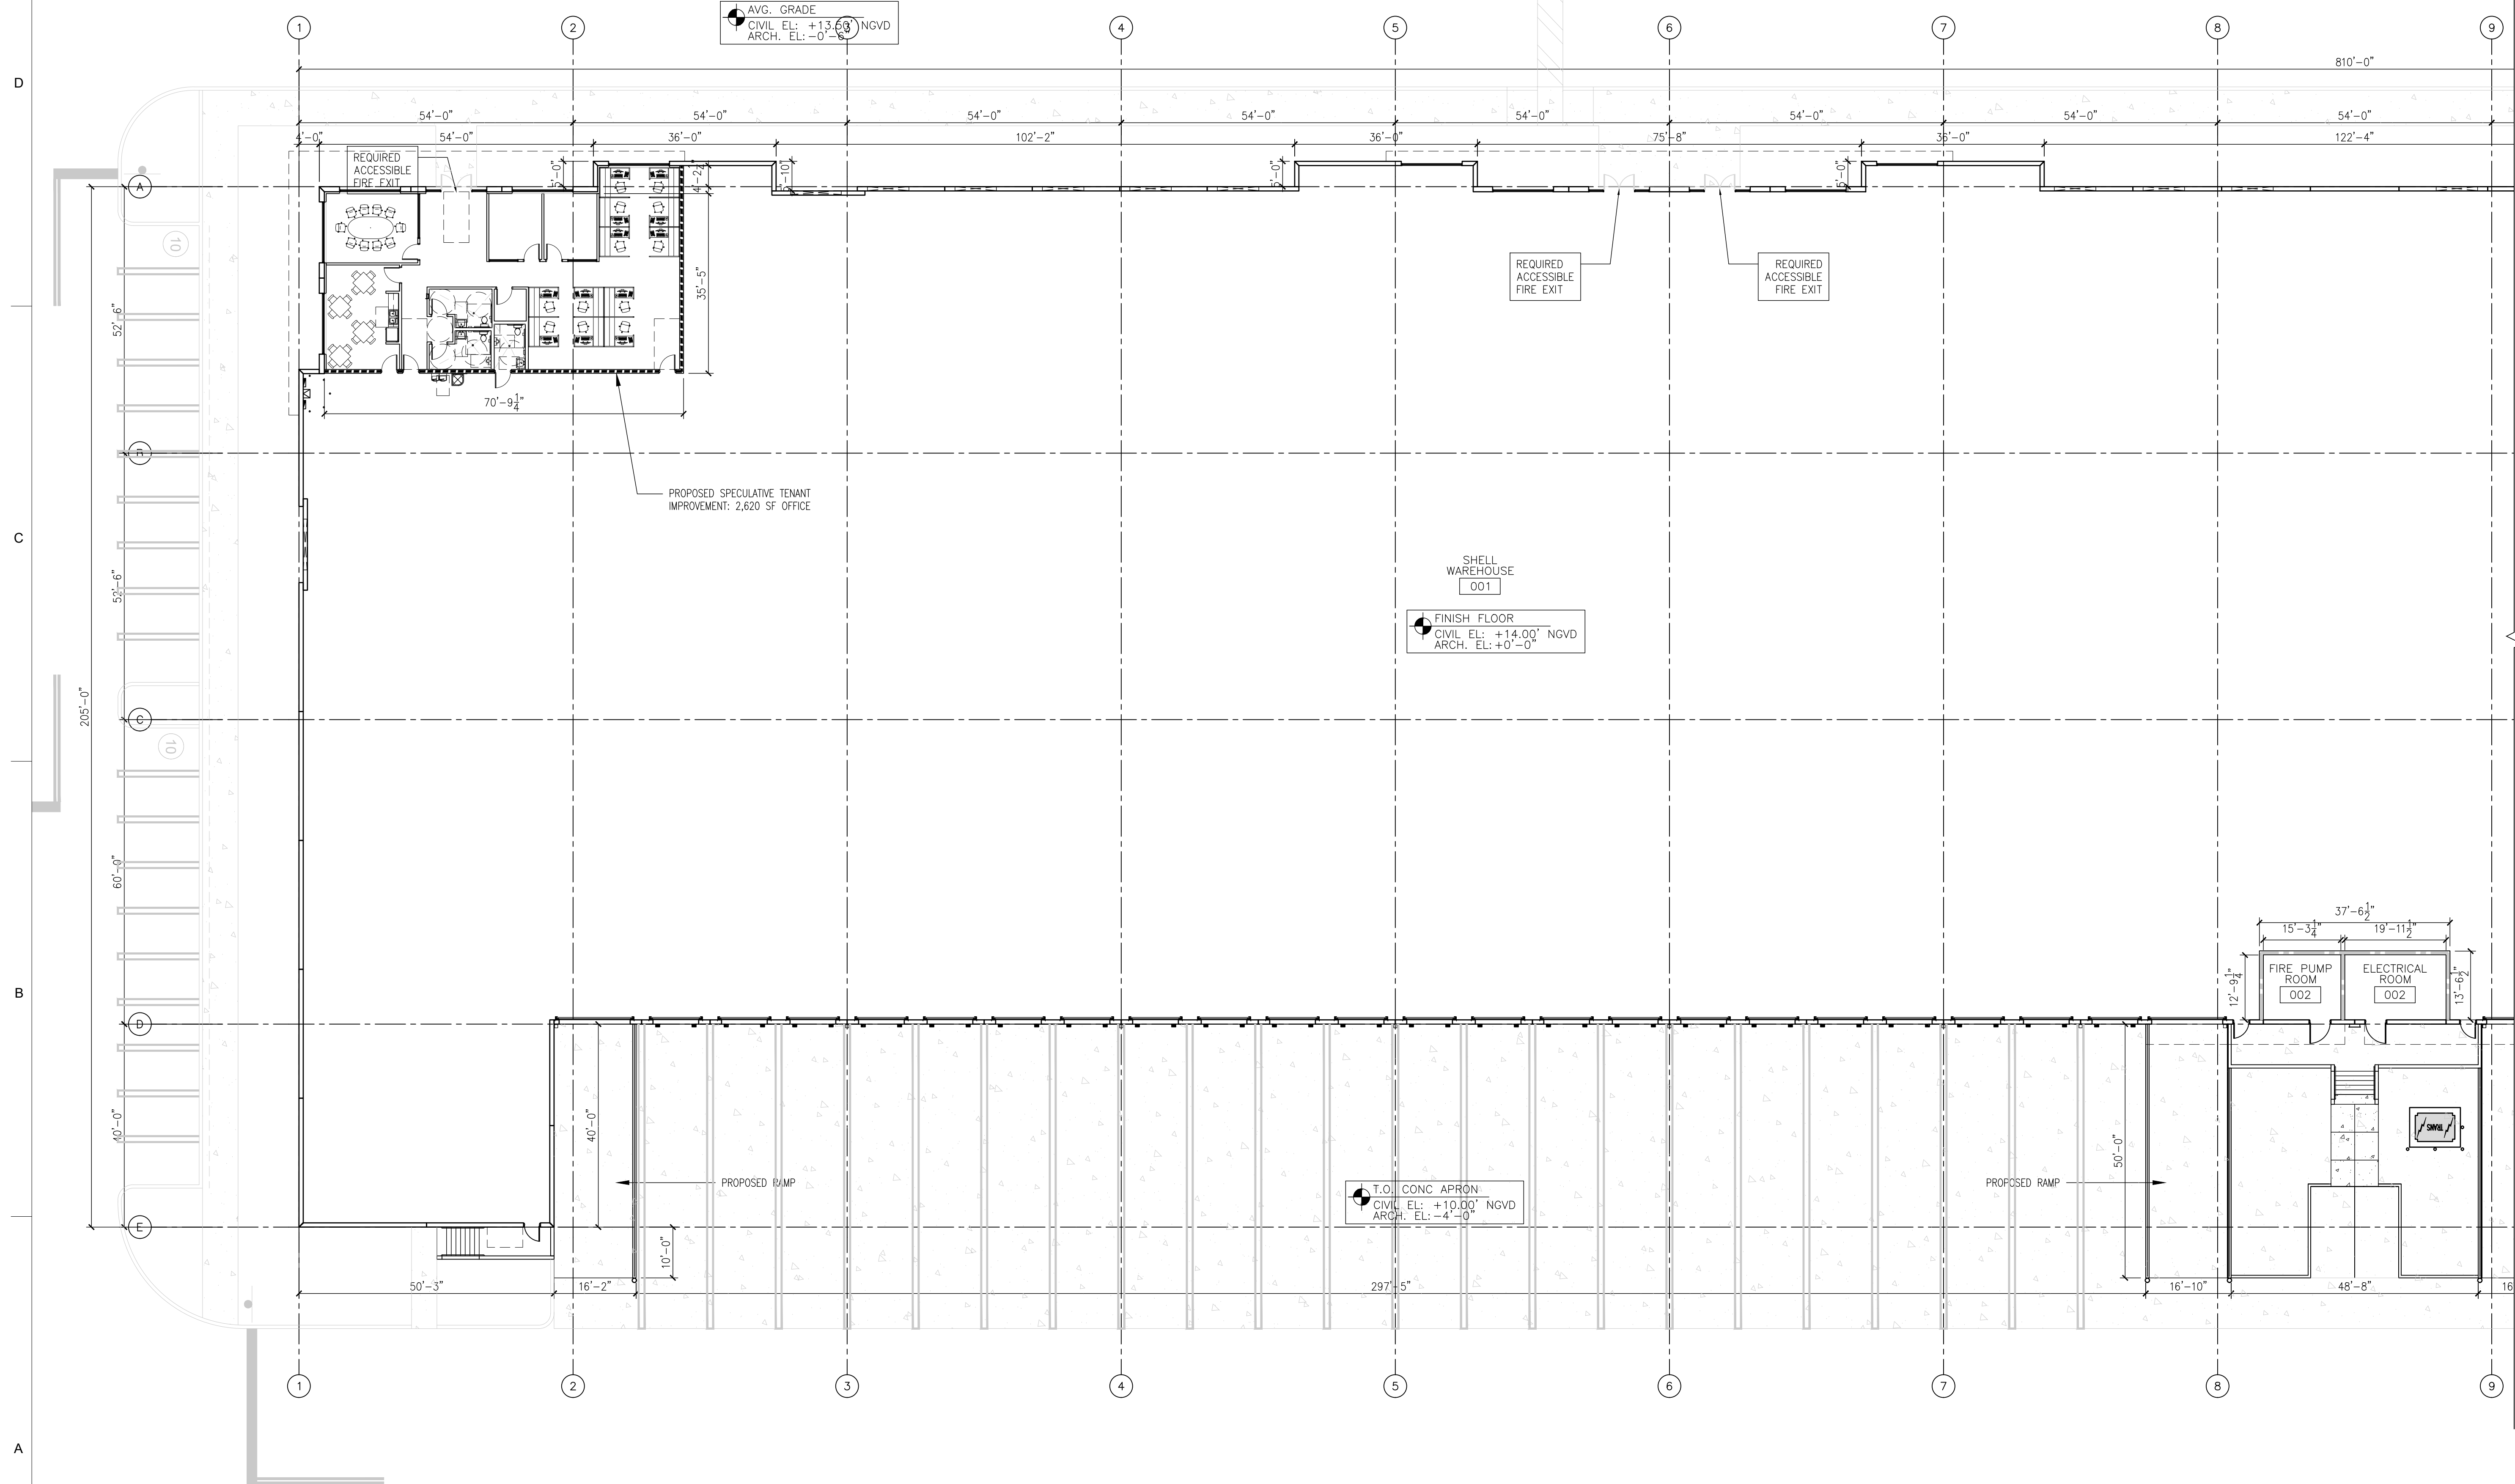

1	PARTIAL FLOOR PLAN - BLDG A
---	-----------------------------

A1.01	SCALE: 1/16" = 1'-0"
-------	----------------------

DR C

A1.01

ISSUE

PZ25-12000030

10/01/2025