


1 EAST ELEVATION  
N.T.S.

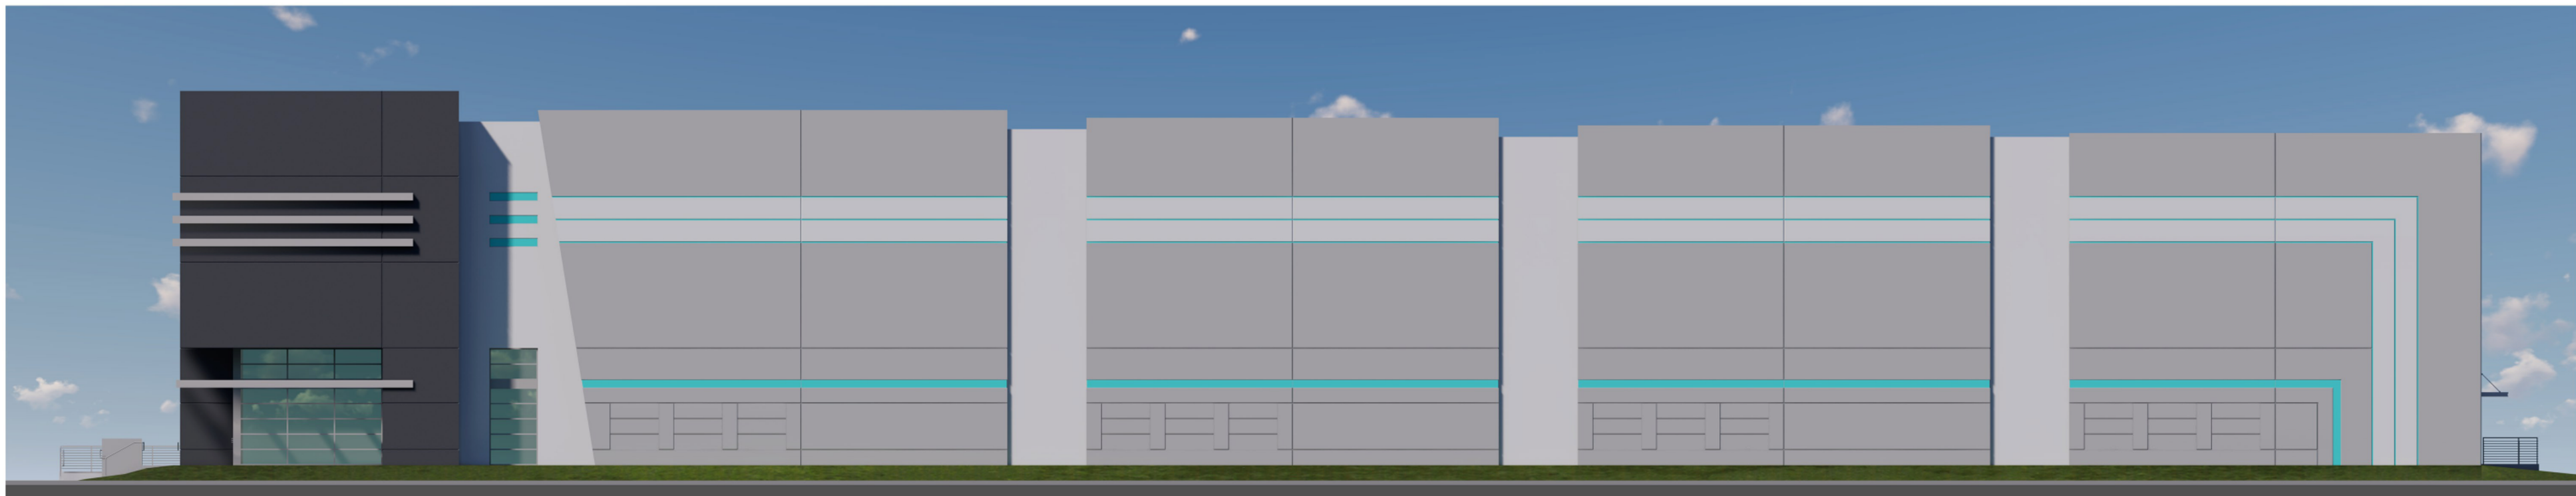


2 WEST ELEVATION  
N.T.S.



NOTE:  
LANDSCAPE AROUND THE  
BUILDING IS NOT SHOWN  
FOR CLARITY. REFER TO  
3D RENDERINGS AND  
LANDSCAPE DRAWINGS.

3 SOUTH ELEVATION  
N.T.S.

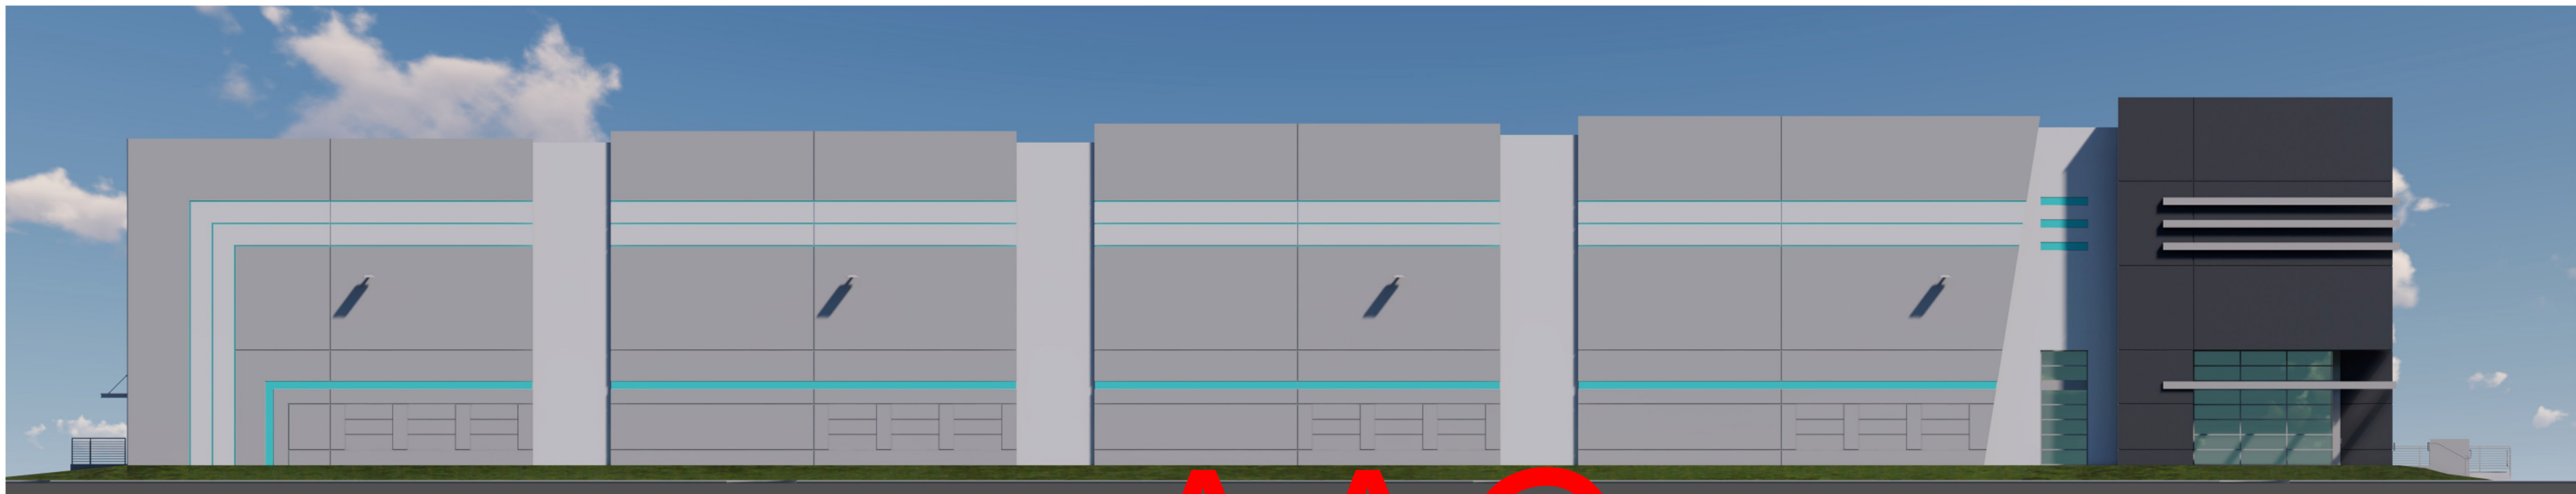

4 NORTH ELEVATION  
N.T.S.

FIRST ANDREWS  
LOGISTICS CENTER  
1801 N Andrews Avenue  
Pompano Beach, FL 33069

2023-05-08  
AAC SUBMITTAL

ALL DRAWINGS, SPECIFICATIONS AND RELATED DOCUMENTS ARE THE COPYRIGHT PROPERTY OF THE ARCHITECT AND MUST BE RETURNED UPON REQUEST. REPRODUCTION OF DRAWINGS, SPECIFICATIONS AND RELATED DOCUMENTS IN PART OR WHOLE IS FORBIDDEN WITHOUT THE ARCHITECT'S WRITTEN PERMISSION.

CONTRACTOR MUST CHECK AND VERIFY ALL DIMENSIONS AND FIELD CONDITIONS AND NOTIFY ARCHITECT/ENGINEER IMMEDIATELY OF ANY DISCREPANCIES.

**HNM**  
HNM ARCHITECTURE  
3705 North Federal Highway • Delray Beach, Florida 33483 • T. 561.733.2225  
info@hnmarchitecture.com • A20000028 • www.hnmarchitecture.com

Digitally signed  
by Michael  
Hanlon  
Date:  
2023.05.03  
11:25:35-04'00'

MICHAEL W. HANLON  
FLORIDA REGISTERED ARCHITECT REG. NUMBER: AR0017270  
ELECTRONIC SIGNATURE SERIAL NUMBER:

HNM PROJECT NUMBER:  
22-013  
ISSUED DATE:  
2023-05-08  
SCALE:  
AS NOTED

TITLE:  
EAST  
ELEVATION

DRAWING NUMBER:  
A-4.4

AAC  
PZ22-12000052  
06/06/2023