


1 EAST ELEVATION/ ROOFTOP SCREENING DIAGRAM AT NW 18TH ST.

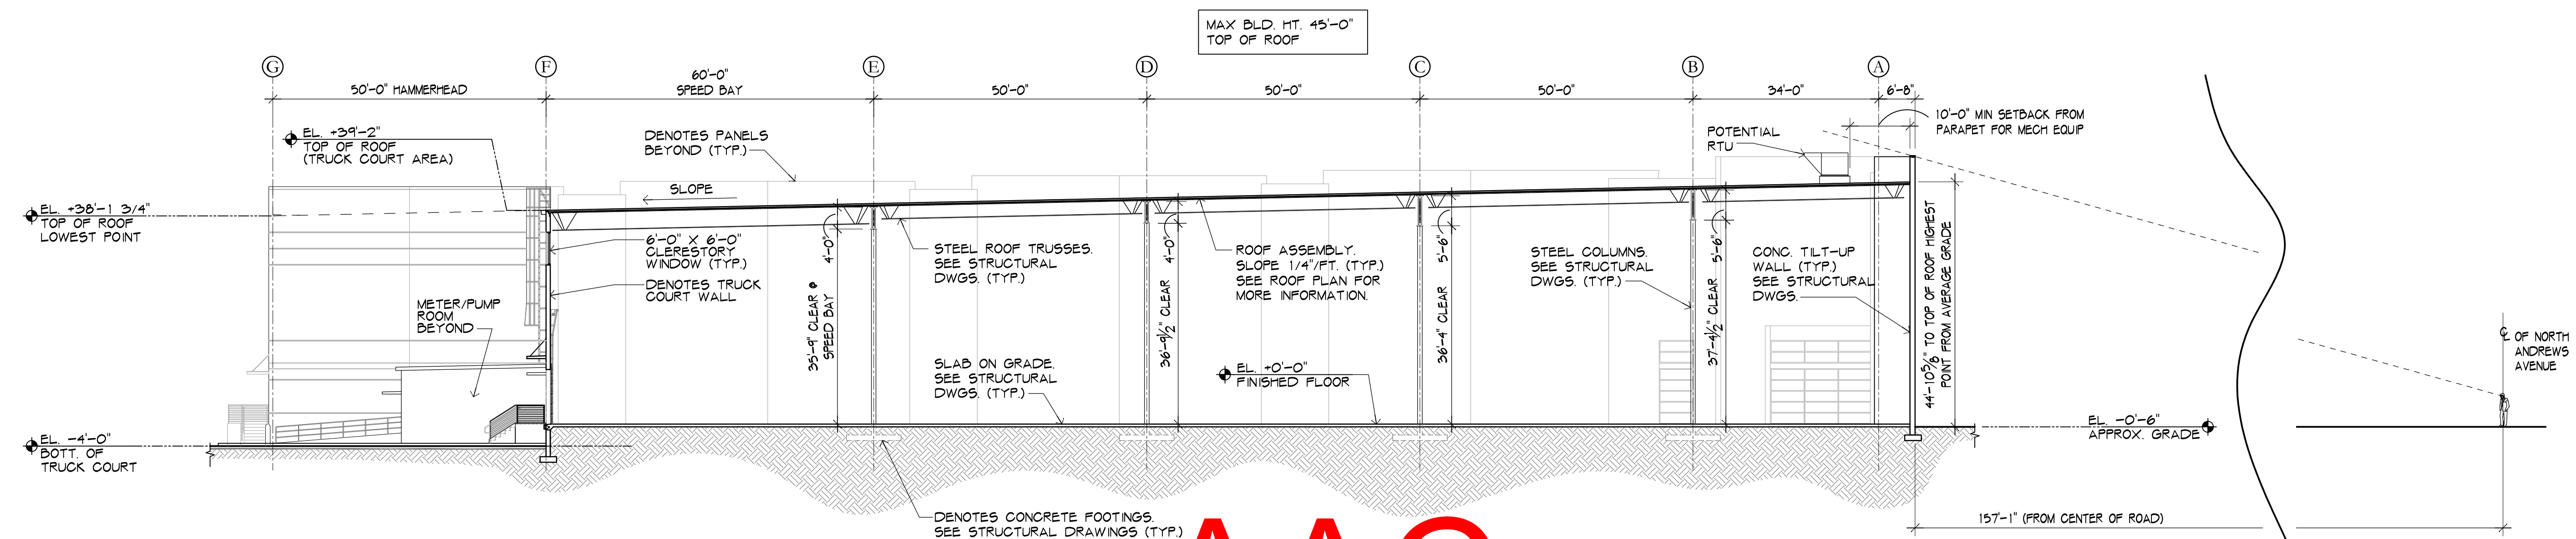

2 SECTION & ROOFTOP SCREENING DIAGRAM AT NORTH ANDREWS AVENUE

FIRST ANDREWS  
LOGISTICS CENTER  
1801 N Andrews Avenue  
Pompano Beach, FL 33069

2023-03-15  
DKC COORDINATION  
NO. DATE REVISION  
ALL DRAWINGS, SPECIFICATIONS AND RELATED DOCUMENTS ARE THE COPYRIGHT PROPERTY OF THE ARCHITECT AND MUST BE RETURNED UPON REQUEST. REPRODUCTION OF DRAWINGS, SPECIFICATIONS AND RELATED DOCUMENTS IN PART OR WHOLE IS FORBIDDEN WITHOUT THE ARCHITECT'S WRITTEN PERMISSION.

CONTRACTOR MUST CHECK AND VERIFY ALL DIMENSIONS AND FIELD CONDITIONS AND NOTIFY ARCHITECT/ENGINEER IMMEDIATELY OF ANY DISCREPANCIES.

**HNM**  
HNM ARCHITECTURE  
3705 North Federal Highway • Delray Beach, Florida 33483 • T: 561.733.2223  
info@hnmarchitect.com • A60000702 • www.hnmarchitect.com

Digitally signed by Michael Hanlon  
Date: 2023.04.28 14:08:20-04'00'

MICHAEL W. HANLON  
FLORIDA REGISTERED ARCHITECT - REG. NUMBER: AR0017270  
ELECTRONIC SIGNATURE SERIAL NUMBER:

HNM PROJECT NUMBER:  
22-013  
ISSUED DATE:  
2023-01-25  
SCALE:  
AS NOTED

TITLE:  
EAST ELEVATION  
DIAGRAM &  
SECTION

DRAWING NUMBER:  
A-4.3

AAC  
P222-12000052  
06/06/2023