

SCOPE OF WORK

- NEW CANVAS AWNING 36 FT W X 26 FT P AREA= 910 SQ. FT.


INDEX

PAGE	DESCRIPTION
SP-1	SITE PLAN
SP-2	ENLARGED SITE PLAN
SD-1	ISOMETRIC
SD-2	DETAILS
SD-3	NOTES & DETAILS

USE:

AWNINGS TO PROTECT FROM WEATHER

ZONE B-3 CANOPY, VEHICULAR AREA DISTRICTS WHERE PERMITTED ZONE B-3

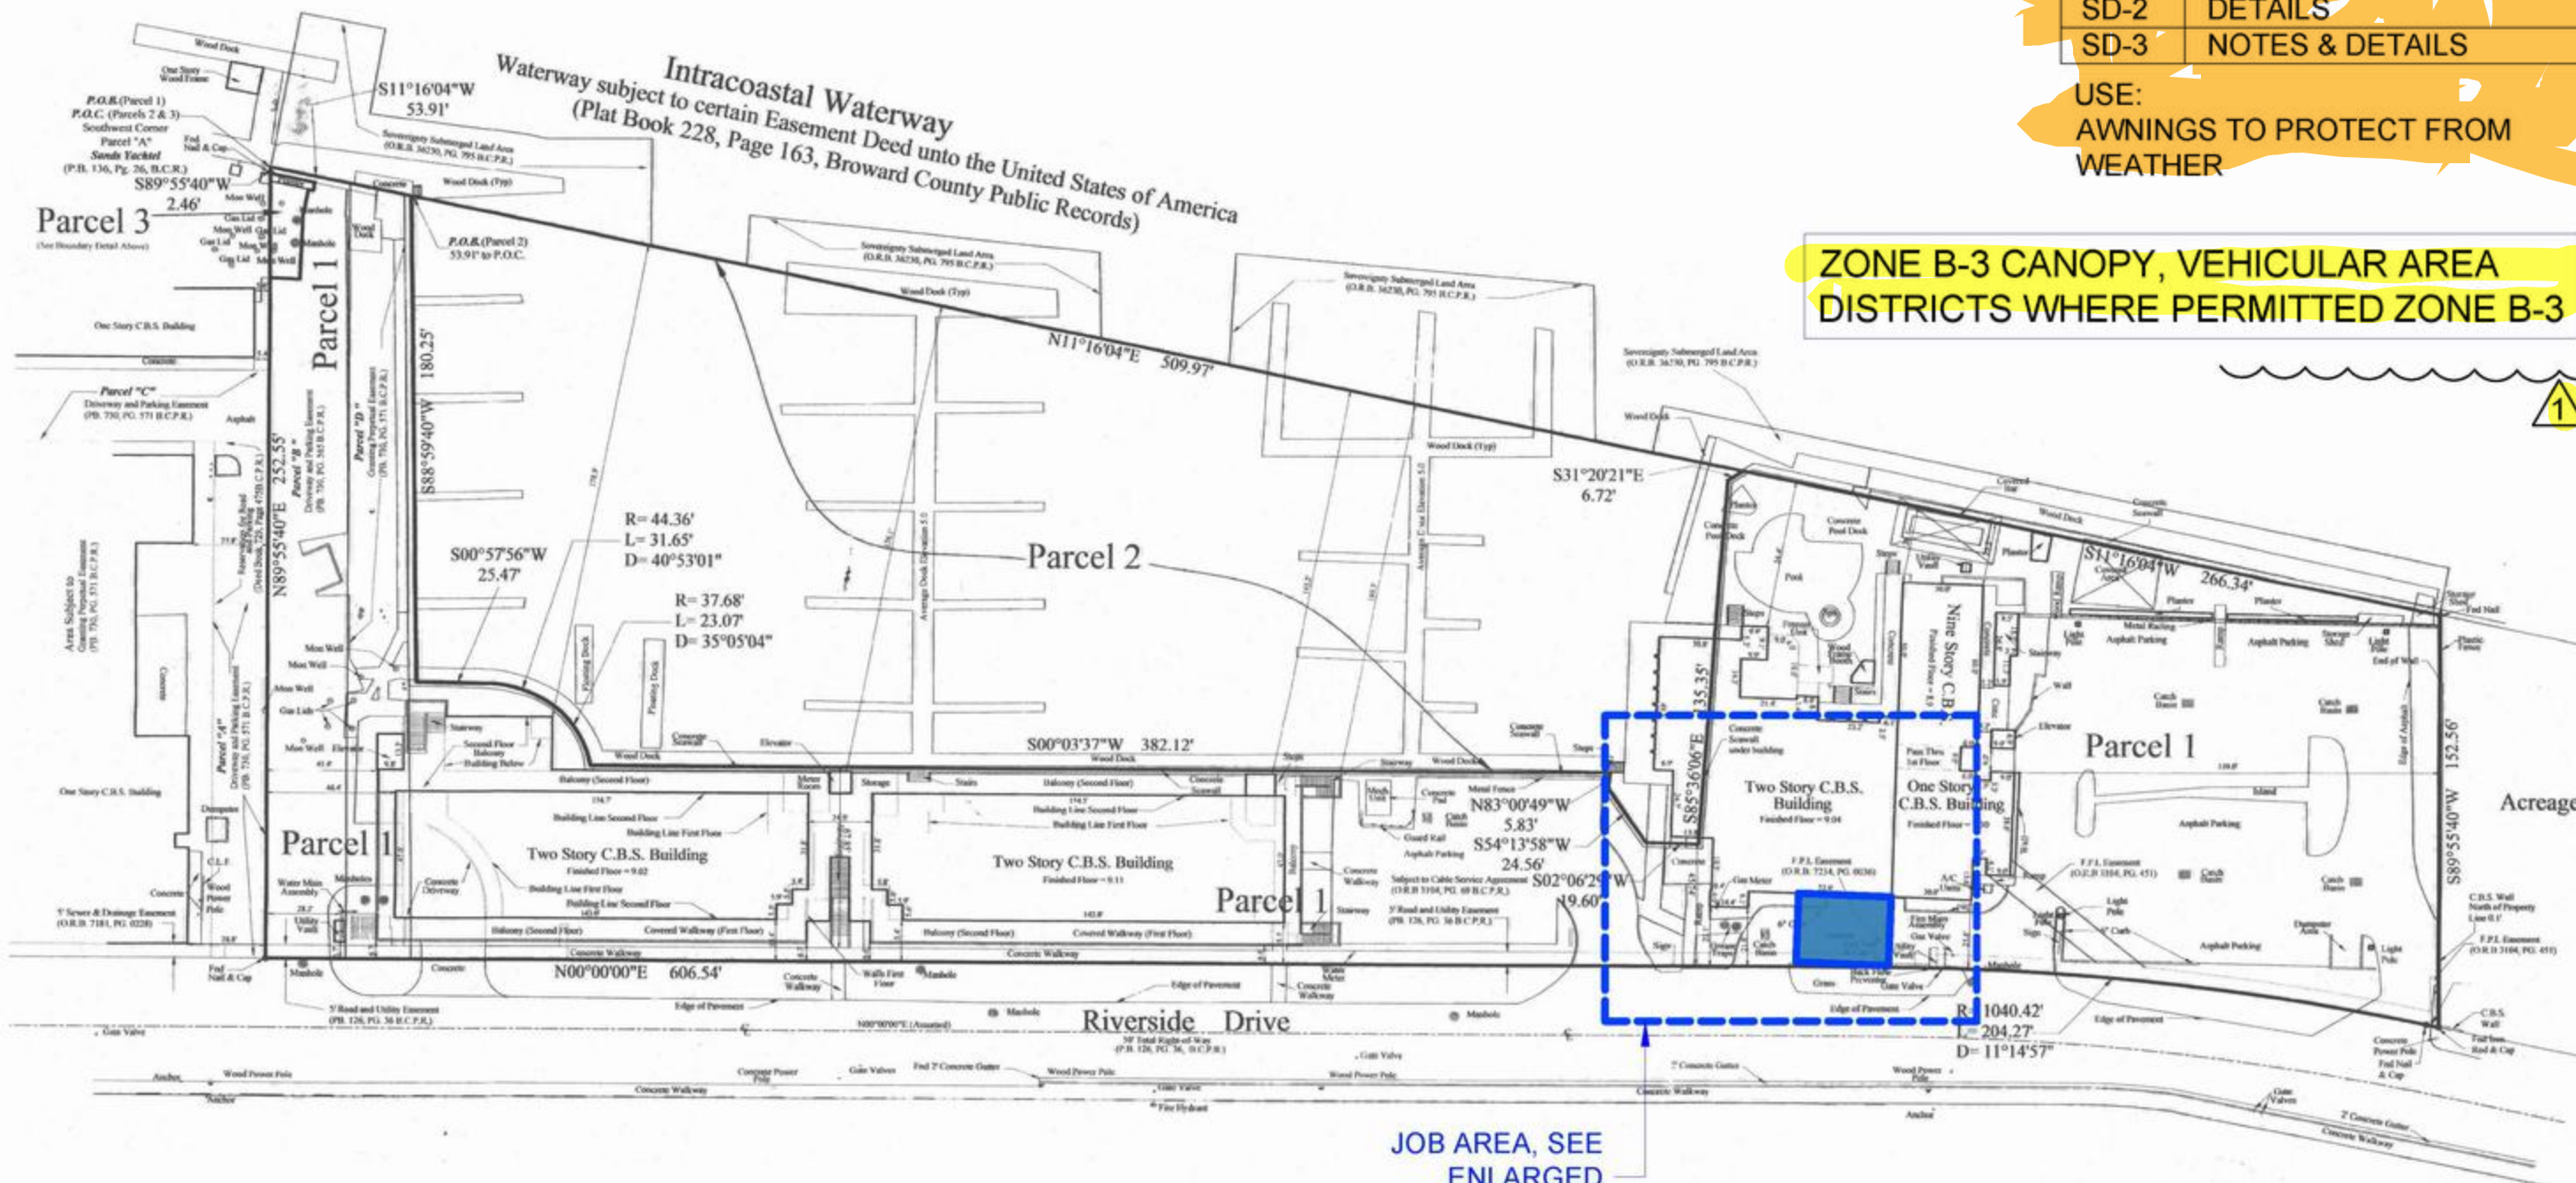

JOB AREA, SEE ENLARGED PLAN SP-2

SITE PLAN

SCALE N.T.S.



JUAN MORENO, STATE OF FLORIDA, PROFESSIONAL ENGINEER LICENSE NO. 69818. THIS ITEM HAS BEEN ELECTRONICALLY SIGNED AND SEALED BY JUAN MORENO ON THE DATE INDICATED HERE. USING A SHA AUTHENTICATION CODE. PRINTED COPIES OF THIS DOCUMENT ARE NOT CONSIDERED SIGNED AND SEALED AND THE SHA AUTHENTICATION CODE MUST BE VERIFIED ON ANY ELECTRONIC COPIES.



NOTE: DESIGN LIMITED TO AVOIDING ANY CORRECTIONS, INK MARKS, WHITE OUT OR STICK-ONS WILL VOID THESE DRAWINGS AND CALCULATIONS. COPYRIGHT Engineer THIS DOCUMENT IS THE PROPERTY OF ENGINEER AND SHALL NOT BE REPRODUCED IN WHOLE OR PART WITHOUT WRITTEN CONSENT OF THE CERTIFYING ENGINEER.

NO.	DATE
1	03-31-2023

THESE PLANS ARE FOR BUILDING DEPARTMENT REVIEW ONLY. THEY ARE NOT TO BE CONSTRUED UNTIL ALL BUILDING DEPARTMENT APPROVALS ARE OBTAINED.

ALL DIMENSIONS AND JOB SITE CONDITIONS MUST BE VERIFIED ON FIELD BY CONTRACTOR BEFORE ANY FABRICATION AND/OR INSTALLATION.

iEngineer PLLC, CA# 29119
Consulting Engineering Services.
 8215 Lake Dr. #B502, Doral, FL 33166
 PH: (954) 274-2429; FAX: (786) 545-7636
 Web site: www.iengineerpllc.com
 E-mail: juan@iengineerpllc.com

AWNING SHOP DRAWINGS

125 N Riverside Dr,
Pompano Beach, FL 33062

03-31-2023
 Juan C. Moreno
 FL Reg P.E. #69818
 VALID ONLY WITH RAISE PE SEAL.

TO THE BEST OF THE ENGINEERS KNOWLEDGE, THESE PLANS AND SPECIFICATIONS COMPLY WITH THE APPLICABLE MINIMUM BUILDING CODES.

DATE: 10-03-2022

SCALE: AS SHOWN

DESIGNED: J.M.

DRAWN: J.M.

CHECKED

DRAWING NO.

SP-1

SHEET 1 OF 2