




G3  
975 Arthur Godfrey rd, suite 401  
miami beach florida 33140  
t 305 763 8471 e admin@g3aec.com  
w www.g3aec.com | #AA2603670

Signature	Date
P. Works	__/__/__
Fire Prev.	__/__/__
Planning	__/__/__
Zoning	__/__/__
Building	__/__/__
Structural	__/__/__
Electrical	__/__/__
Plumbing	__/__/__
Mech.	__/__/__
S. Waste	__/__/__

Digitally signed by  
Arturo Griego  
Date: 2022.05.27  
16:39:47


Arturo Griego  
P.E. No. 12000012

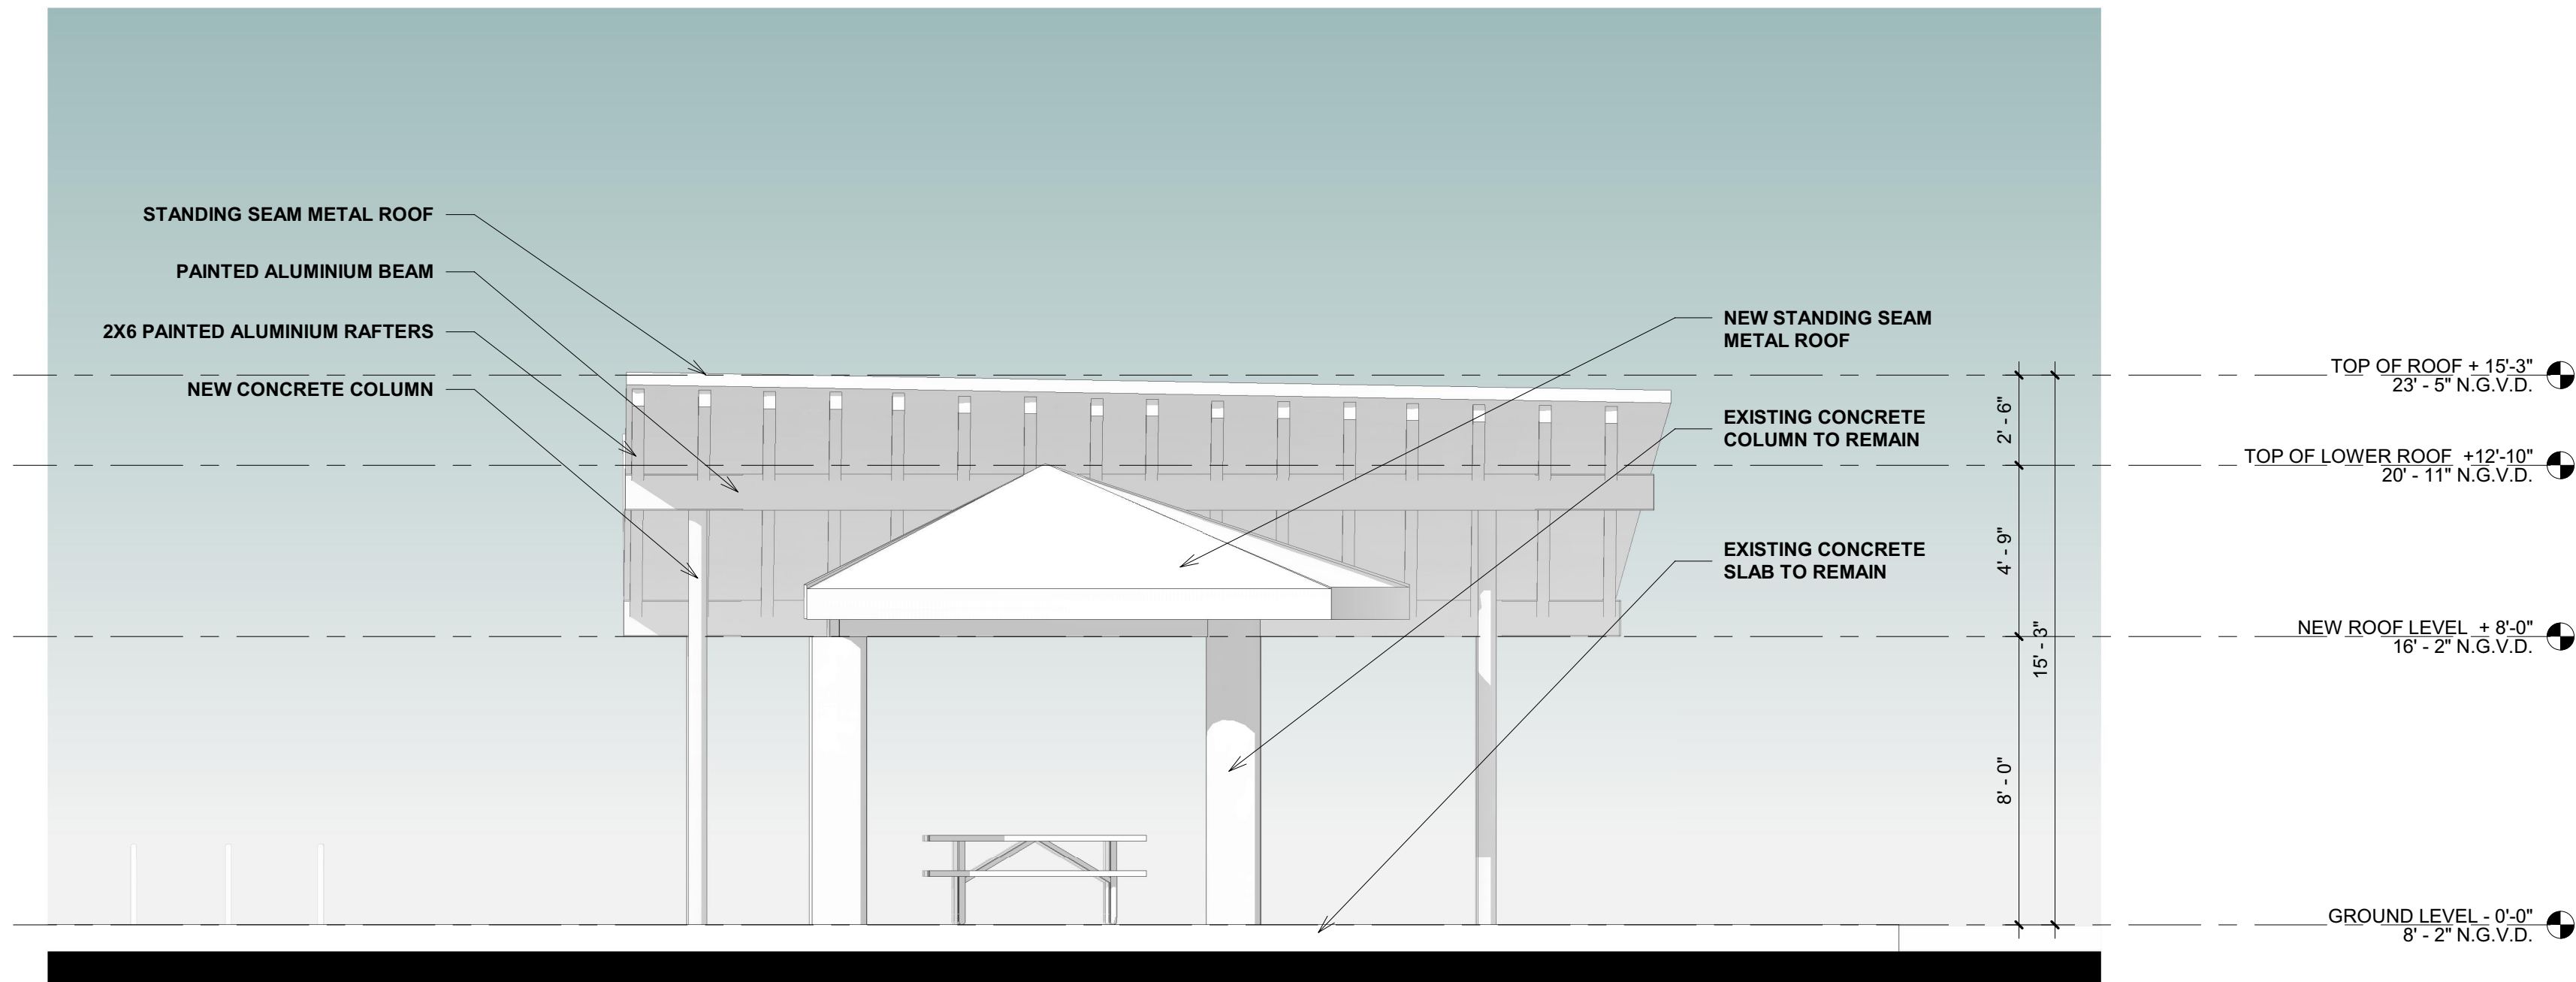

1

PAVILION SOUTH ELEVATION

SCALE 1/4" = 1'-0"

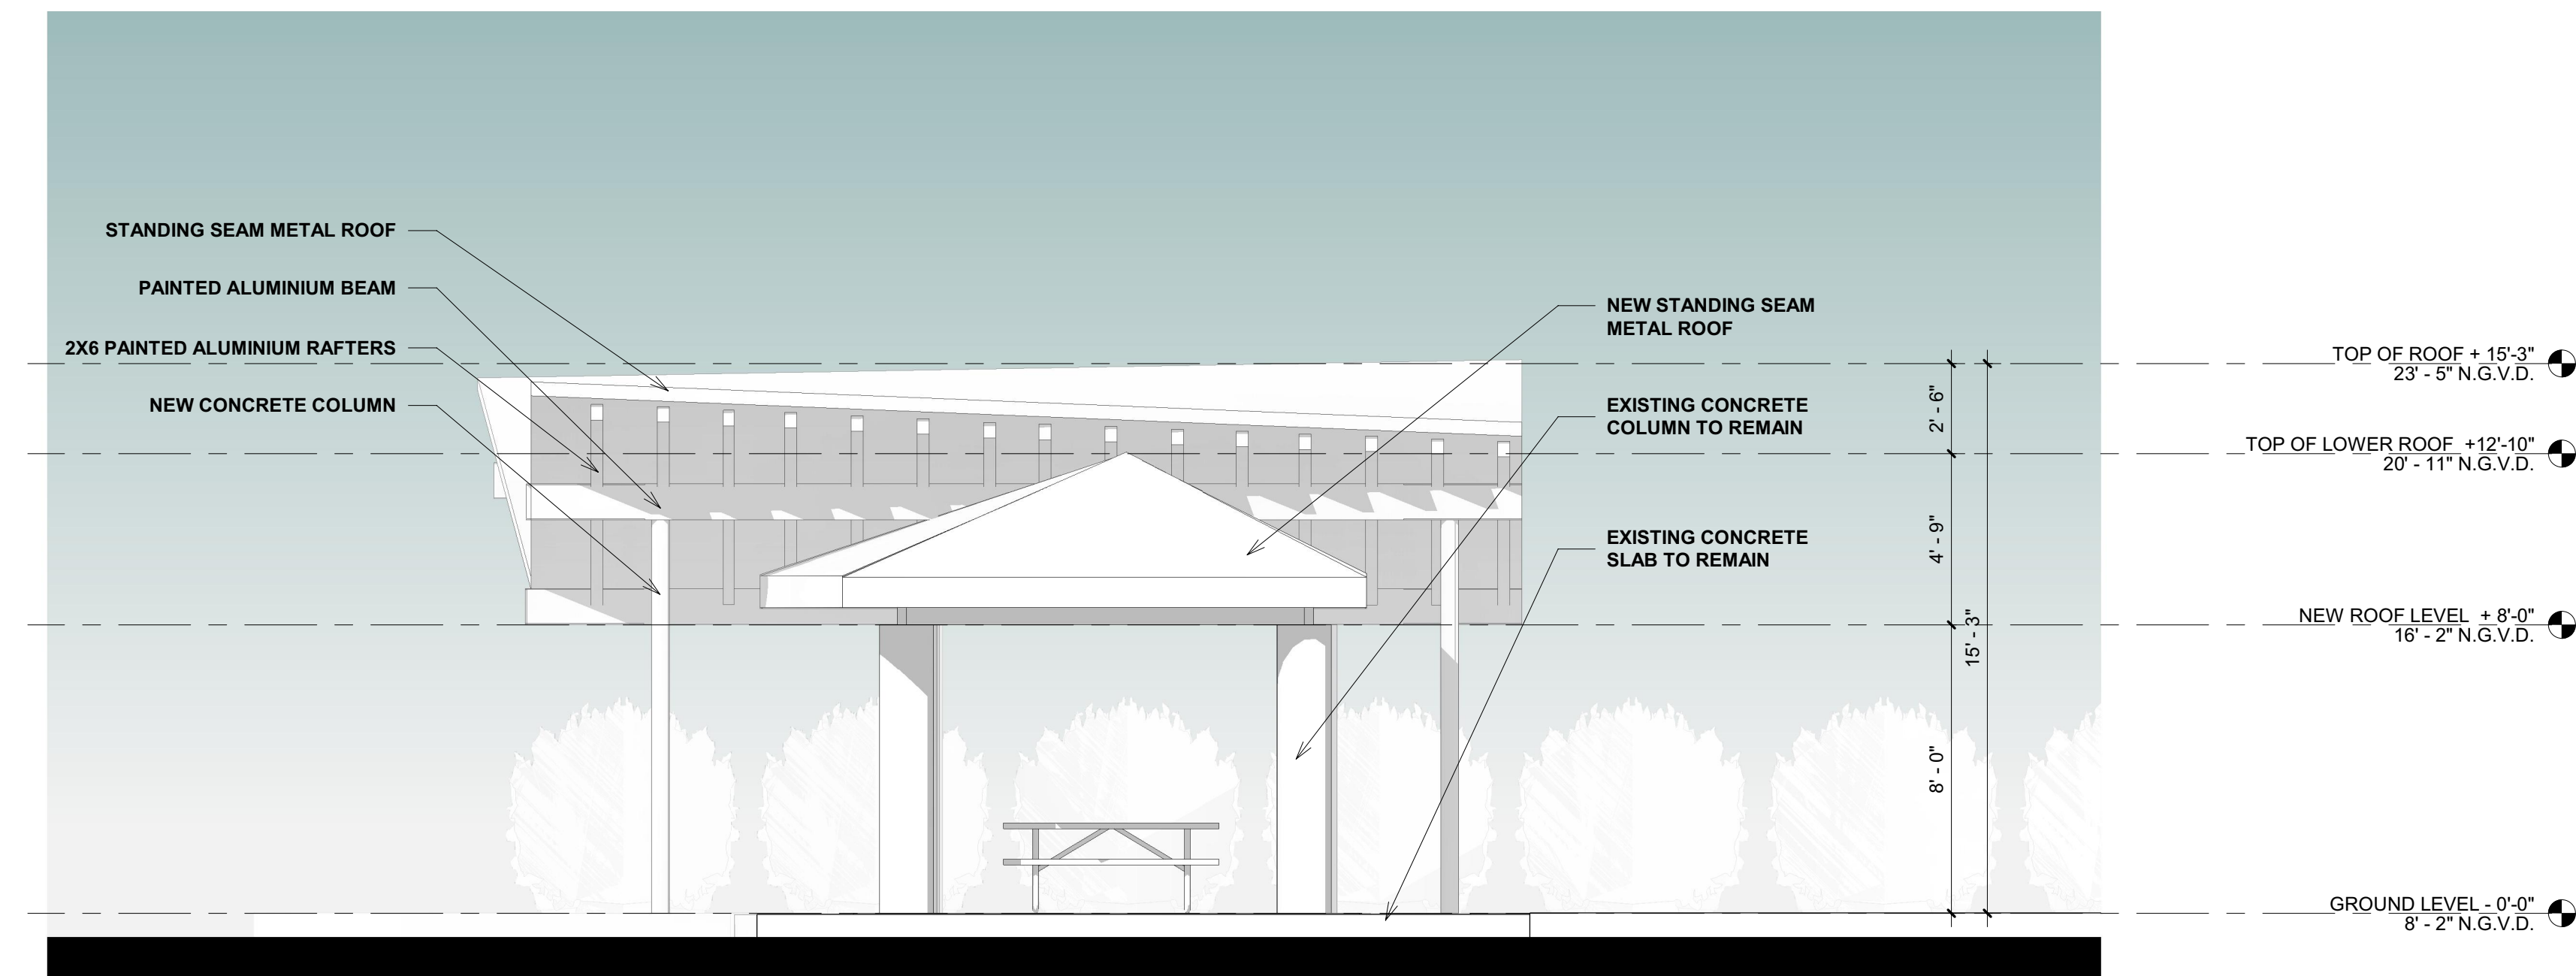

2

PAVILION NORTH ELEVATION

SCALE 1/4" = 1'-0"