





PH: (954) 788-3400


Florida Certificate of Authorization: 7928
Licensed Business Number: 6860

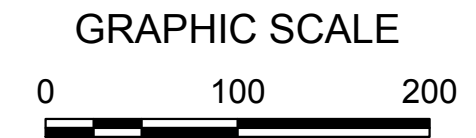

SCALE: 1"=100'
NOTE: PRINTED DRAWING SIZE MAY HAVE
CHANGED FROM ORIGINAL. VERIFY SCALE
USING BAR SCALE ABOVE.

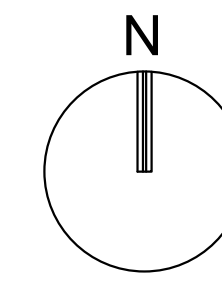

D
C
B
A

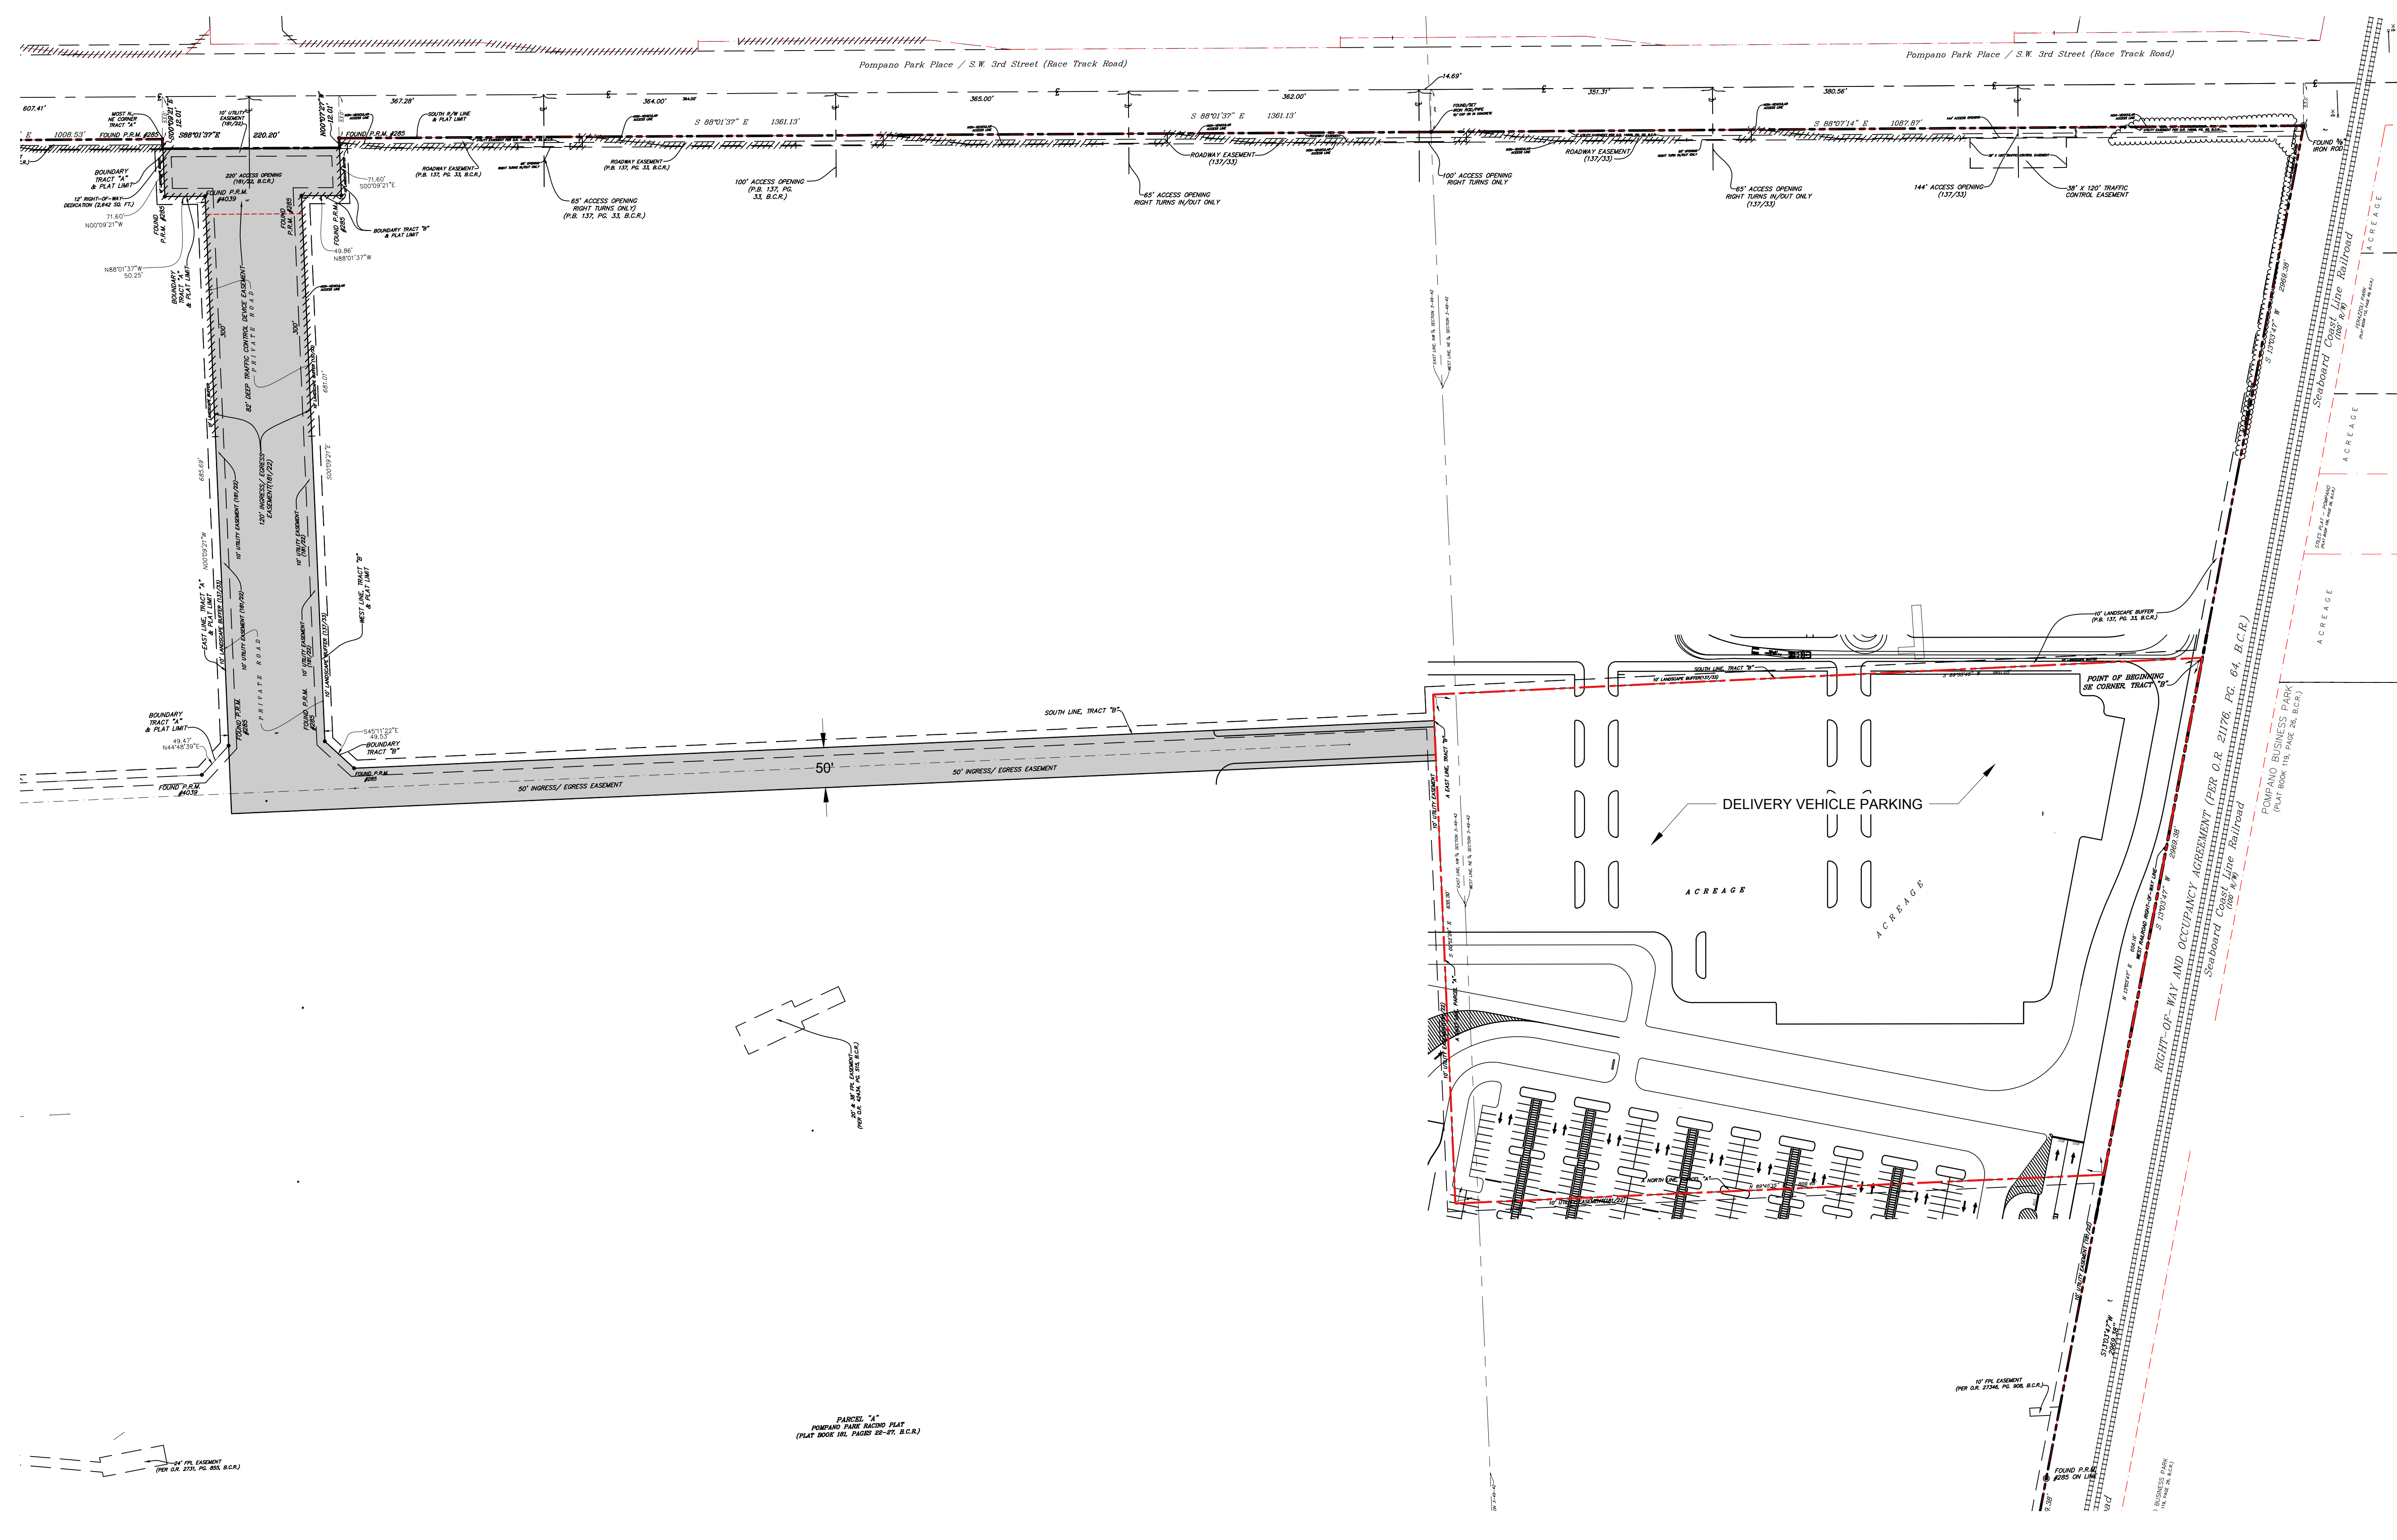

NO.	DESCRIPTION	DATE

RESPONSIBILITY FOR THE USE OF THESE
PLANS PRIOR TO OBTAINING PERMITS FROM
ALL AGENCIES HAVING JURISDICTION OVER
THE PROJECT WILL FALL SOLELY UPON THE
USER.

ISSUE DATE:
DESIGNED BY:
DRAWN BY:
CHECKED BY:
BID-CONTRACT:

CLIENT

PROJECT

SHEET TITLE
**ACCESS EASEMENT
& SITE PLAN EXHIBIT**

SHEET NUMBER **EX-101**
PROJECT NUMBER

Plotted by: mamado On Wednesday, September 23, 2020 9:40:08 AM
Drawing name: N:\1010230.09 - LIVE Pompano - Cordfish Master Development\Engineering\Cadd\10230.09 - Master Plan - Easement Exhibit.dwg